




See Table 1 within Rumble Strip Policy for Design Guidance

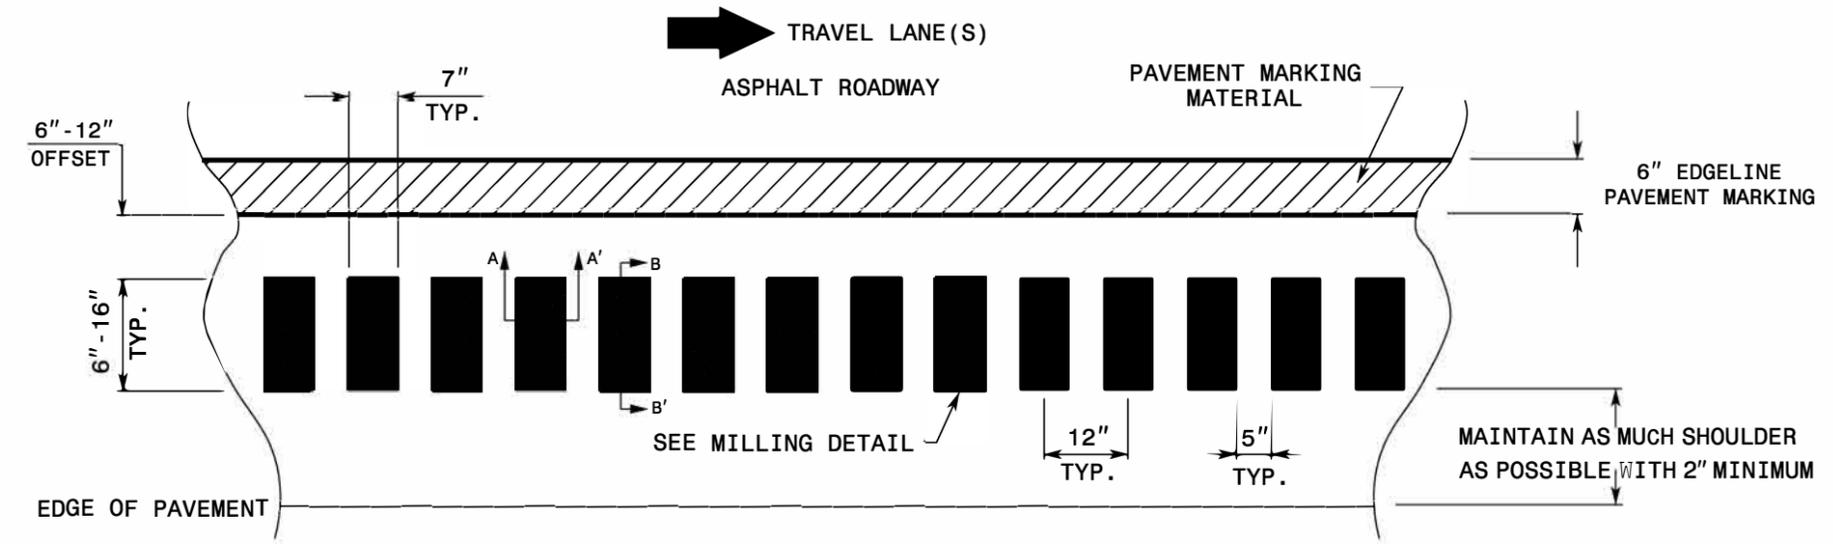

MILLING DETAIL:

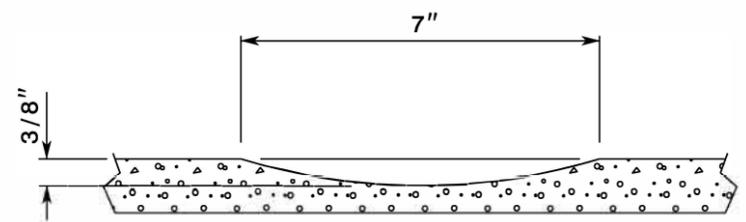

SECTION A-A'

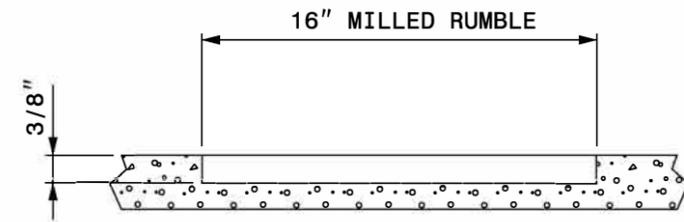

SECTION B-B'

REFERENCE DRAWING ID: Trad.Strip

STATE OF NORTH CAROLINA
DEPT. OF TRANSPORTATION
DIVISION OF HIGHWAYS
RALEIGH, N.C.

ROADWAY DETAIL DRAWING FOR
RUMBLE STRIPS / STRIPES
TRADITIONAL SHOULDER RUMBLE STRIP

SHEET 1 OF 9

DocuSigned by:
Jessi L. Leonard
4D590D07E47C40
02/11/2026



CONTRACTS STANDARDS AND DEVELOPMENT UNIT	
Office 919-707-8950	FAX 919-250-4119
SEE TITLE BLOCK	
ORIGINAL BY: C. SIMPSON	DATE: 04-24-2025
MODIFIED BY:	DATE:
CHECKED BY:	DATE:
FILE SPEC.:	