

09/08/19

See Sheet 1A For Index of Sheets
See Sheet 1B For Conventional Symbols

STATE OF NORTH CAROLINA
DIVISION OF HIGHWAYS

WAYNE COUNTY


LOCATION: SR 1556 (WAYNE MEMORIAL DRIVE) FROM SR 1003 (NEW HOPE ROAD) TO I-42 (FORMERLY US-70) IN GOLDSBORO WIDEN TO FOUR LANES.

TYPE OF WORK: DRAINAGE, GRADING, PAVING, SIGNALS & SIGNING


STATE	STATE PROJECT REFERENCE NO.	SHEET NO.	TOTAL SHEETS
N.C.	U-4753	1	
STATE PROJ. NO.	F.A. PROJ. NO.	DESCRIPTION	
39927.1.1	N/A	PE	
39927.2.1		ROW	
39927.2.2		UTIL	
39927.3.1		CONST	

TIP PROJECT: U-4753

CONTRACT: C205130

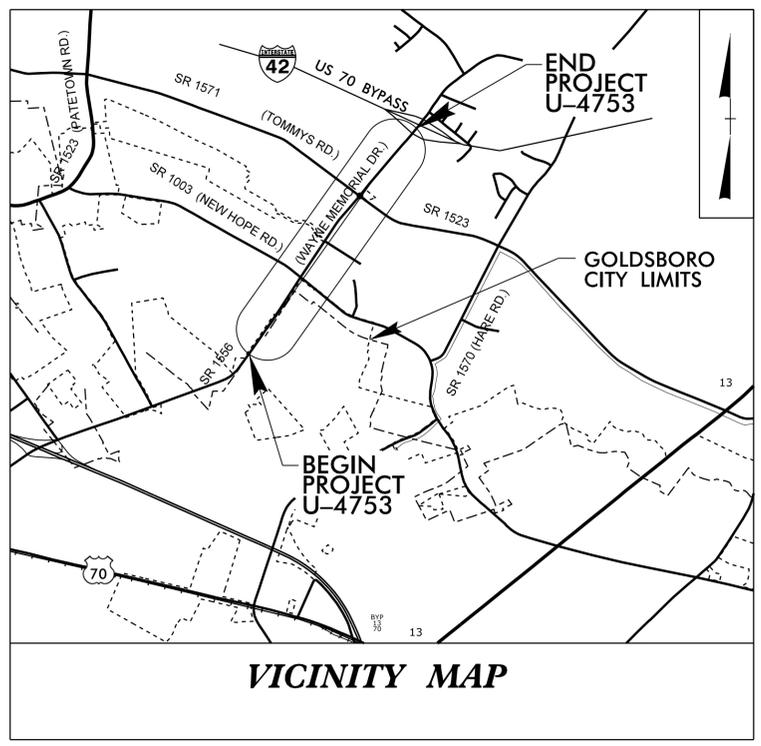


VICINITY MAP

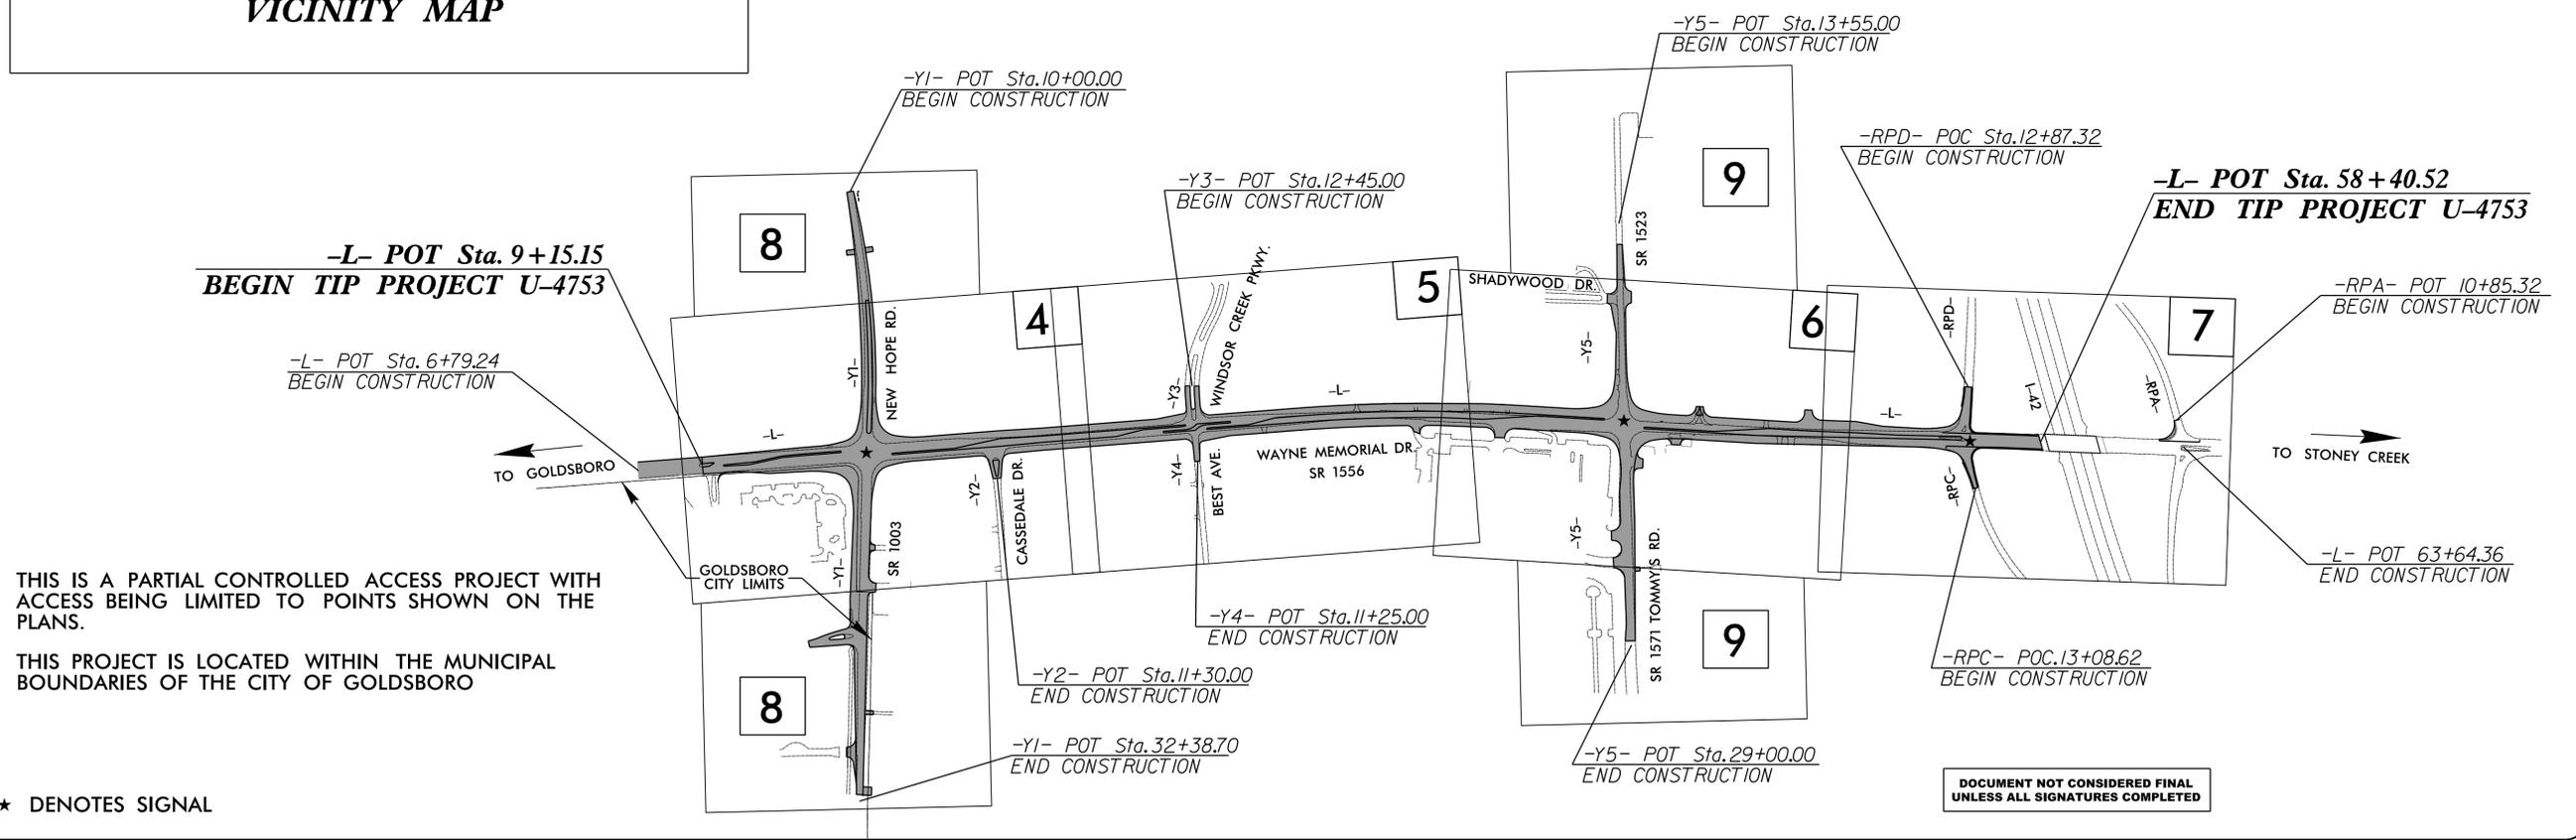

THIS IS A PARTIAL CONTROLLED ACCESS PROJECT WITH ACCESS BEING LIMITED TO POINTS SHOWN ON THE PLANS.
THIS PROJECT IS LOCATED WITHIN THE MUNICIPAL BOUNDARIES OF THE CITY OF GOLDSBORO

★ DENOTES SIGNAL

DOCUMENT NOT CONSIDERED FINAL
UNLESS ALL SIGNATURES COMPLETED

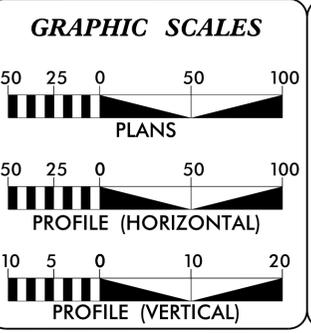

DESIGN DATA

ADT 2026 =	20,700
ADT 2046 =	26,600
K =	8 %
D =	60 %
T =	3 % *
V =	50 MPH
* TTST =	1 DUAL = 2
FUNC CLASS =	MINOR ARTERIAL

PROJECT LENGTH

LENGTH OF ROADWAY TIP PROJECT U-4753 =	0.933 MI.
TOTAL LENGTH OF TIP PROJECT U-4753 =	0.933 MI.

Prepared for the North Carolina Department of Transportation in the office of:

PLANS PREPARED BY:

PARSONS
5500 Capital Blvd., Suite 217
Raleigh, NC 27617
919.873.8200
www.parsons.com

SUNGATE DESIGN GROUP, P.A.
10000 S. HARRIS BLVD.
SUITE 100
DURHAM, NC 27703
919.286.1000
www.sungatedesign.com

2024 STANDARD SPECIFICATIONS

RIGHT OF WAY DATE:
MAY 21 2019

LETTING DATE:
APRIL 21, 2026

AYMAN L. ALQUDWAH, PE
PROJECT ENGINEER

DAVID B. GARRETT
PROJECT DESIGN ENGINEER


RACHEL EVANS, PE
NCDOT CONTACT

HYDRAULICS ENGINEER

Signed by: **Josh Dalton** 11/5/2025
SIGNATURE: _____ P.E.

ROADWAY DESIGN ENGINEER

DocuSigned by: **Ayman Alqudwah** 11/5/2025
SIGNATURE: _____ P.E.

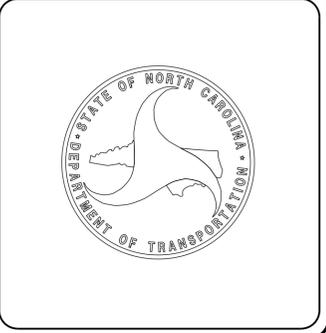

05-NOV-2025 10:23
U:\U-4753\Nrogwgy\Proj\U-4753-Rdy-fsh.dgn
\$\$\$\$\$USERNAME\$\$\$\$\$