



PLANS PREPARED BY:

**PARSONS**  
 RALEIGH, NORTH CAROLINA, (919) 854-1345  
 NC LICENSE NO. F-0246  
 FOR NORTH CAROLINA DEPT. OF TRANSPORTATION

**SUNGATE DESIGN GROUP, P.A.**  
 905 JONES FRANKLIN ROAD  
 RALEIGH, NORTH CAROLINA 27605  
 TEL: (919) 859-2244 FAX: (919) 859-2528  
 ENG FIRM LICENSE NO. C-890

PROJECT REFERENCE NO. U-4753	SHEET NO. 5
RW SHEET NO.	HYDRAULICS ENGINEER
ROADWAY DESIGN ENGINEER	SEAL

DOCUMENT NOT CONSIDERED FINAL  
UNLESS ALL SIGNATURES COMPLETED

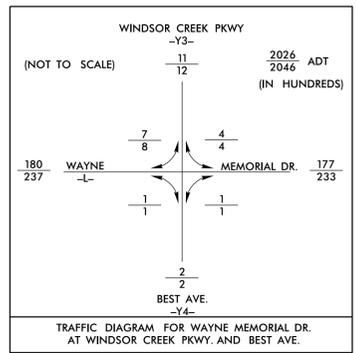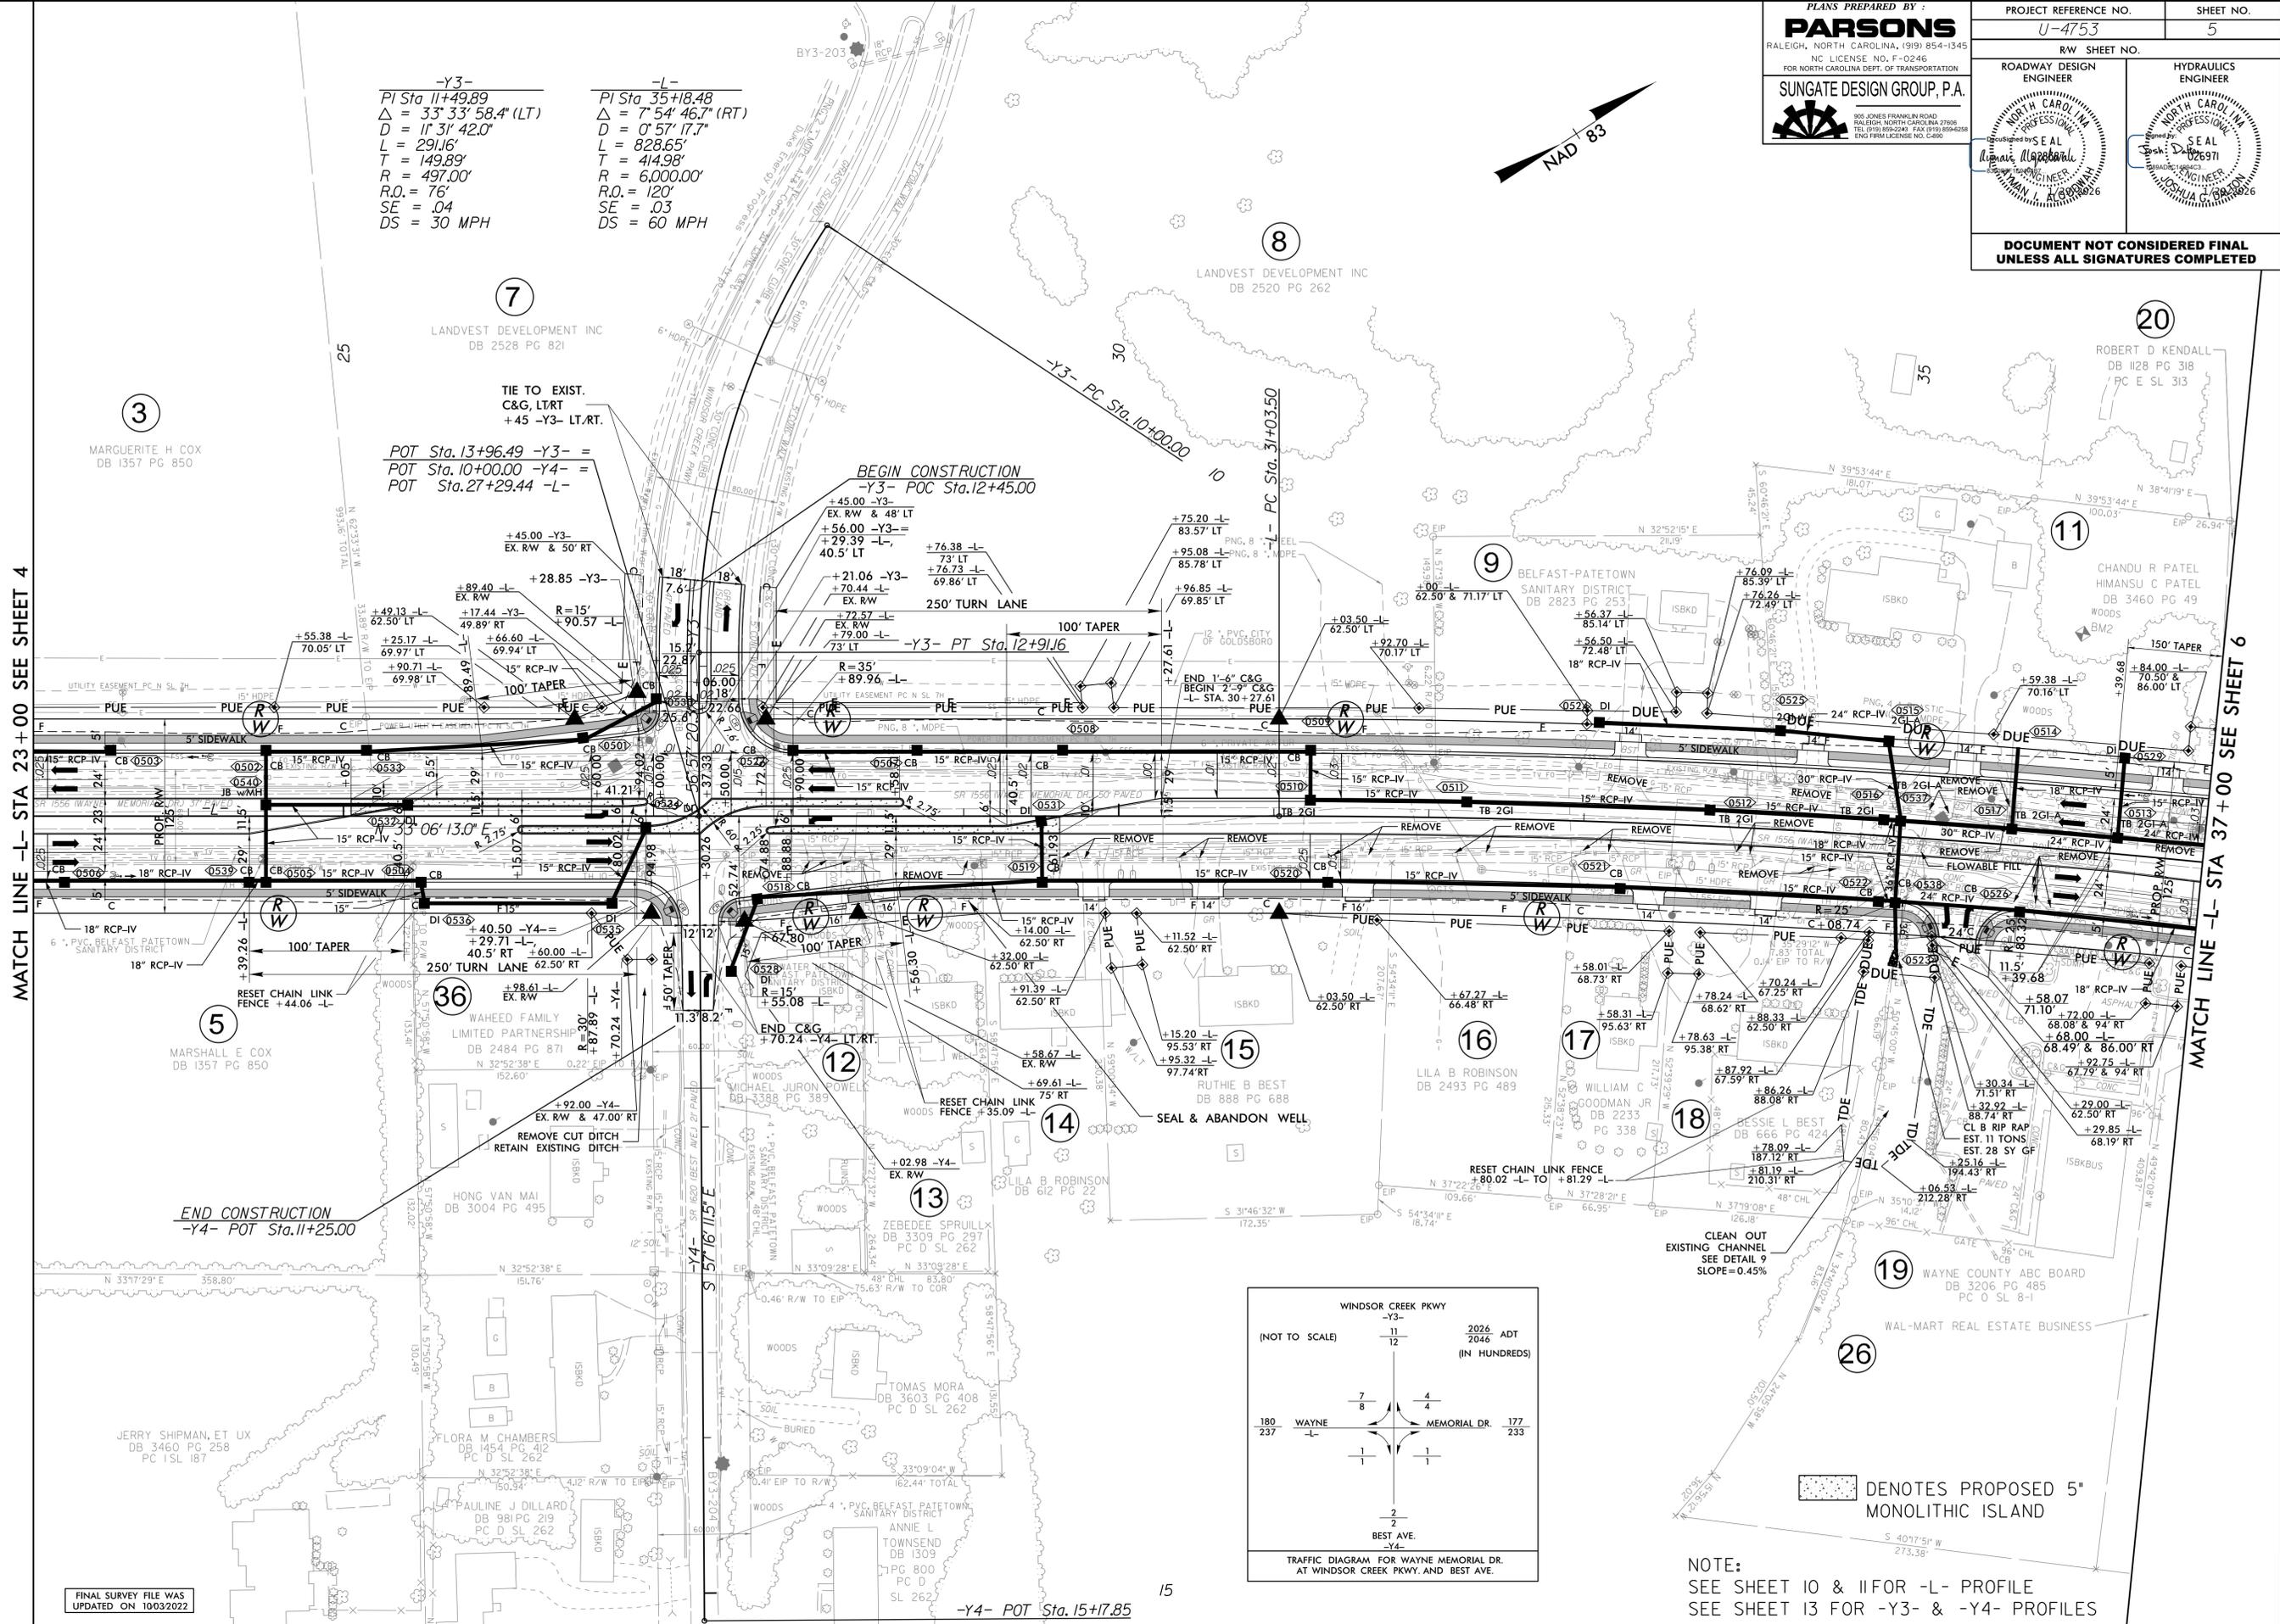

NOTE:  
 SEE SHEET 10 & 11 FOR -L- PROFILE  
 SEE SHEET 13 FOR -Y3- & -Y4- PROFILES

FINAL SURVEY FILE WAS  
 UPDATED ON 10/03/2022

28 JAN 2023 14:24  
 U:\2023\Projects\U-4753\_Rdwy\_psh\_05.dgn  
 8:58:58 AM