

MATCH LINE -Y5- STA 16+00 SEE SHEET 9


PLANS PREPARED BY:

**PARSONS**  
 RALEIGH, NORTH CAROLINA, (919) 854-1345  
 NC LICENSE NO. F-0246  
 FOR NORTH CAROLINA DEPT. OF TRANSPORTATION

**SUNGATE DESIGN GROUP, P.A.**  
 900 JONES FRANKLIN ROAD  
 RALEIGH, NORTH CAROLINA 27605  
 TEL: (919) 858-2244 FAX: (919) 858-2258  
 ENG. FIRM LICENSE NO. C-889

PROJECT REFERENCE NO. U-4753	SHEET NO. 6
RW SHEET NO.	HYDRAULICS ENGINEER
ROADWAY DESIGN ENGINEER	SEAL


DOCUMENT NOT CONSIDERED FINAL UNLESS ALL SIGNATURES COMPLETED

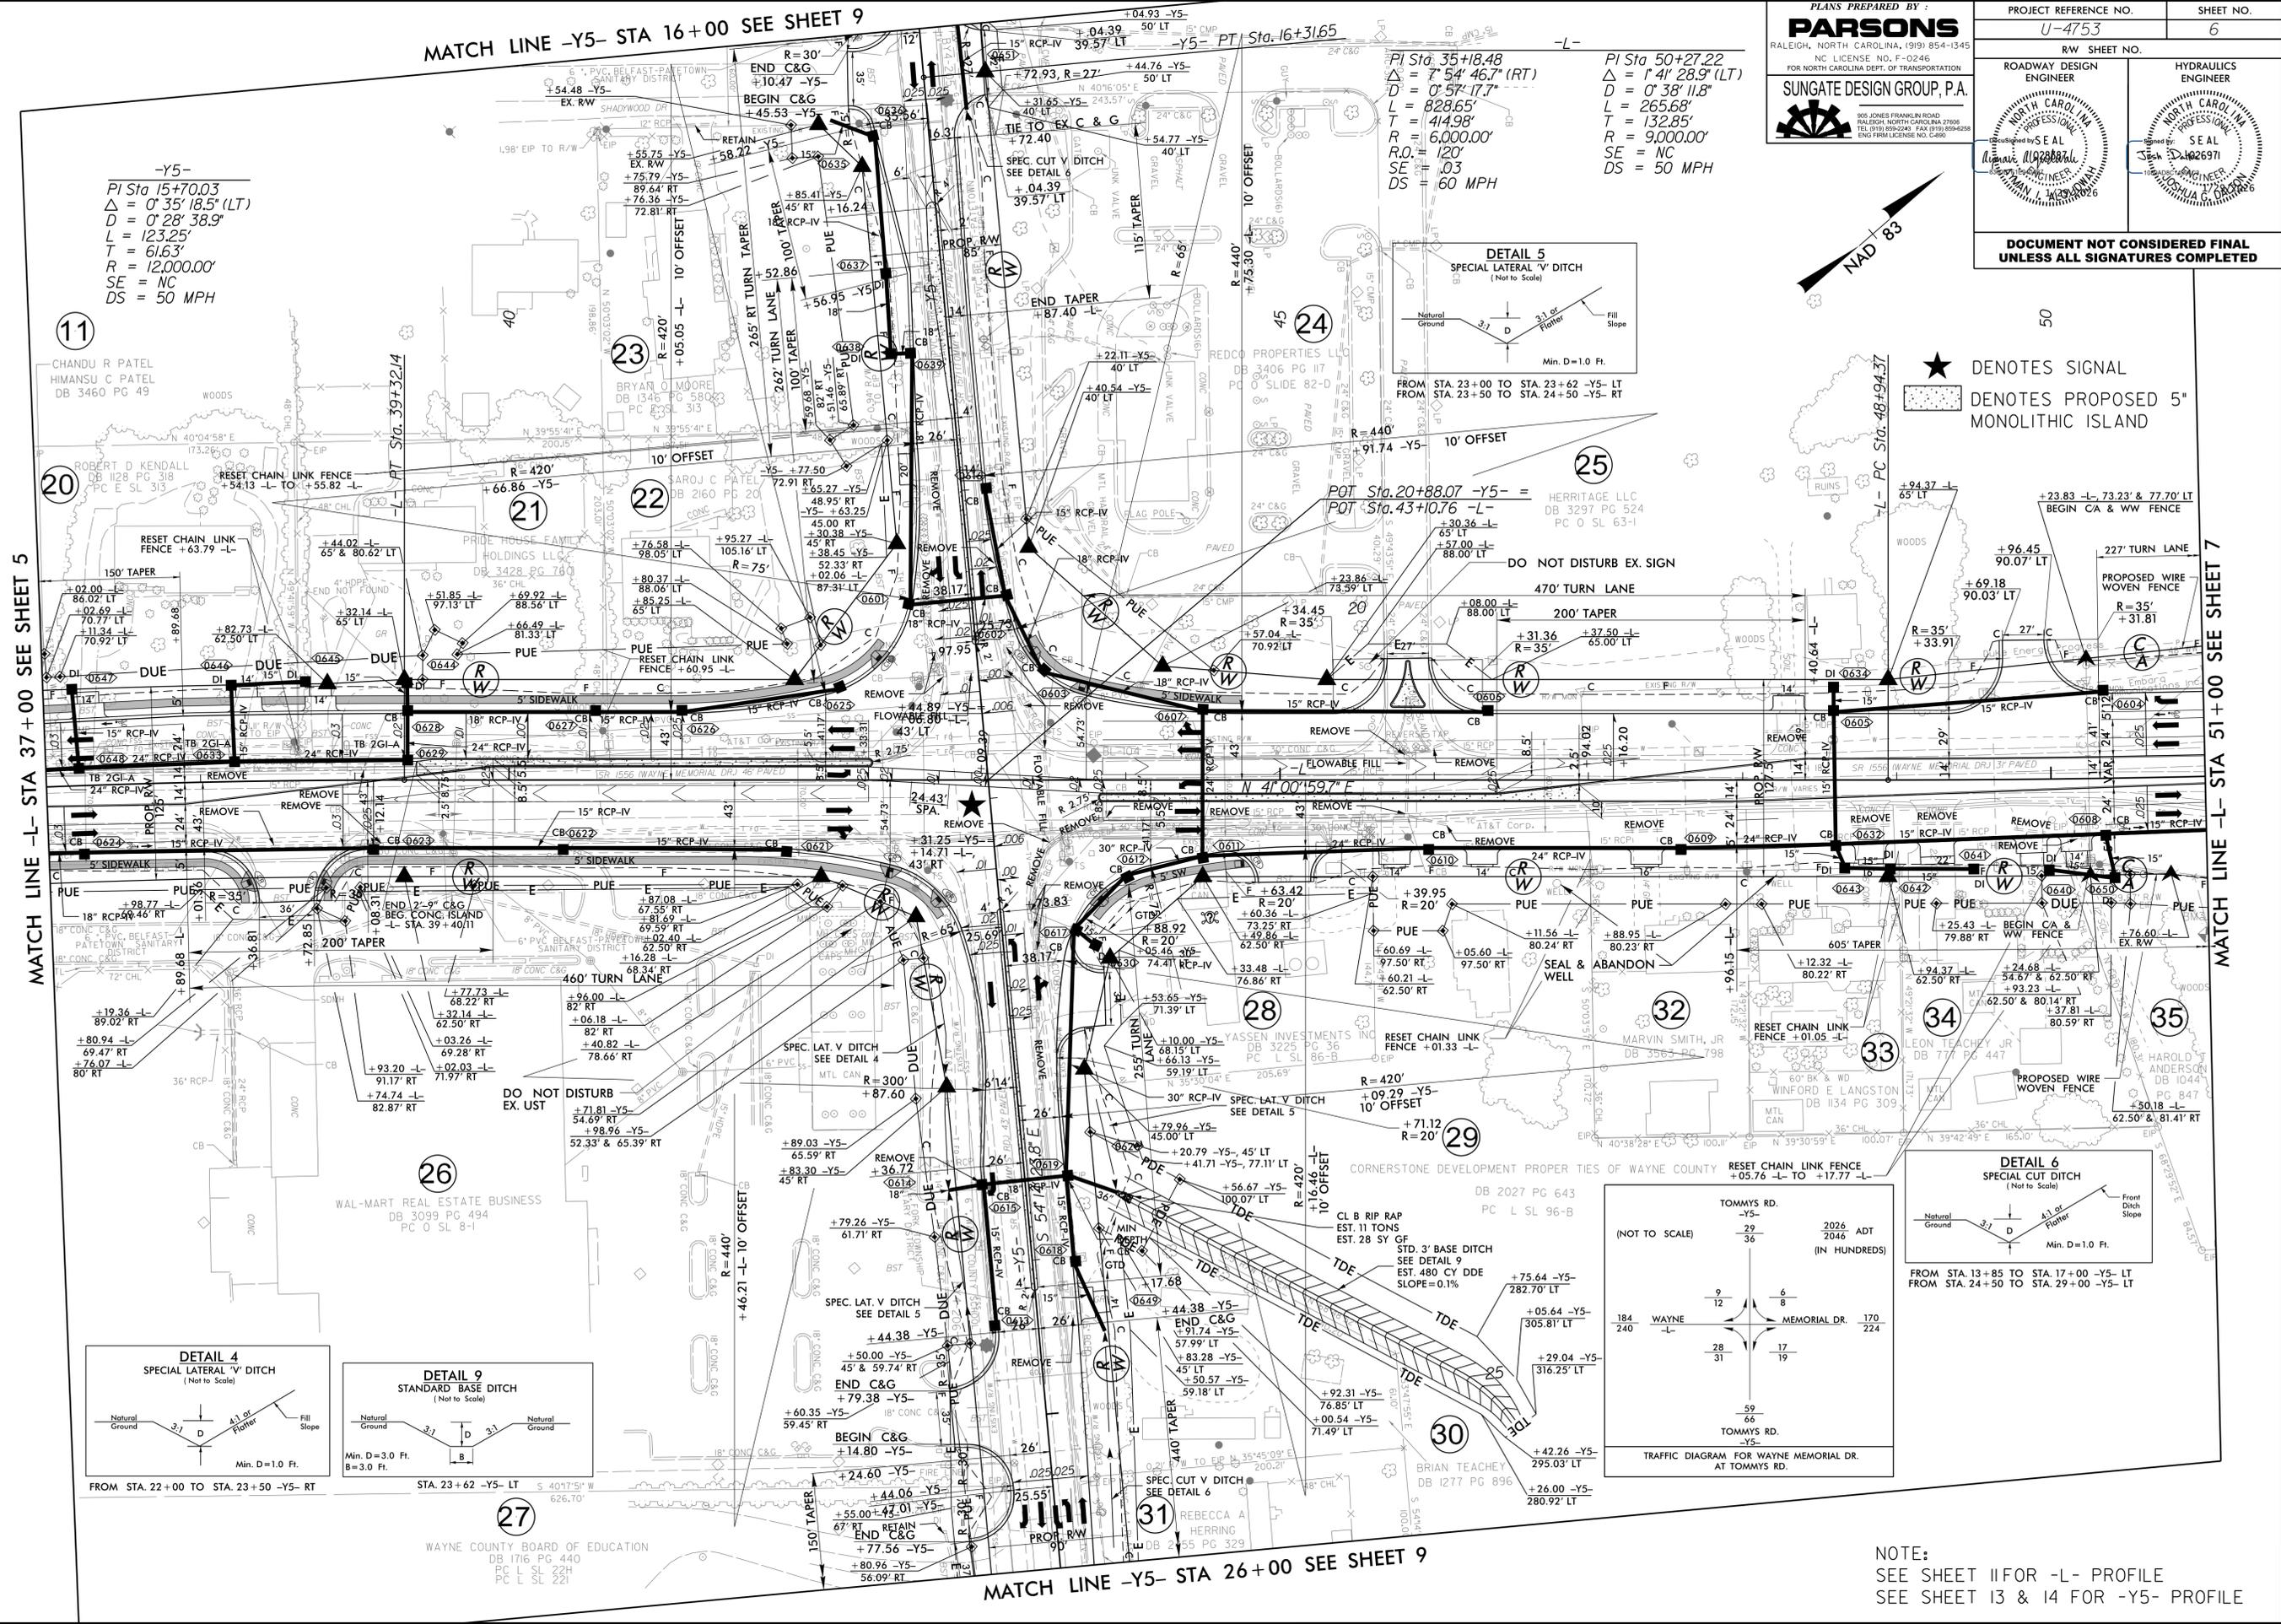

-Y5-  
 PI Sta 15+70.03  
 $\Delta = 0^\circ 35' 18.5''$  (LT)  
 $D = 0' 28' 38.9''$   
 $L = 123.25'$   
 $T = 61.63'$   
 $R = 12,000.00'$   
 $SE = NC$   
 $DS = 50$  MPH





PI Sta 35+18.48  
 $\Delta = 7^\circ 54' 46.7''$  (RT)  
 $D = 0' 57' 17.7''$   
 $L = 828.65'$   
 $T = 414.98'$   
 $R = 6,000.00'$   
 $R.O. = 120'$   
 $SE = 1.03$   
 $DS = 60$  MPH

PI Sta 50+27.22  
 $\Delta = 1^\circ 41' 28.9''$  (LT)  
 $D = 0' 38' 11.8''$   
 $L = 265.68'$   
 $T = 132.85'$   
 $R = 9,000.00'$   
 $SE = NC$   
 $DS = 50$  MPH

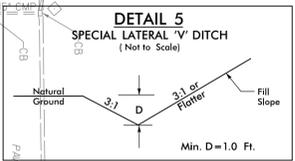

★ DENOTES SIGNAL  

 DENOTES PROPOSED 5' MONOLITHIC ISLAND

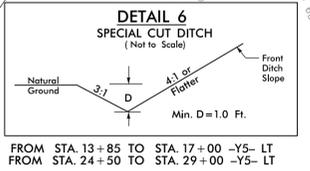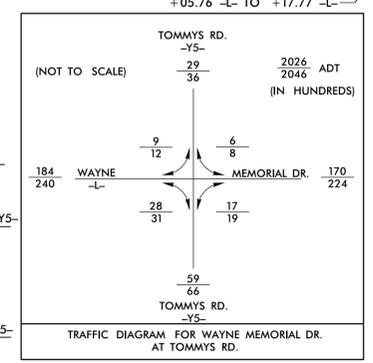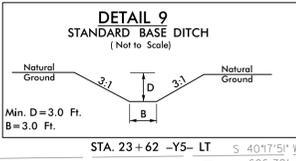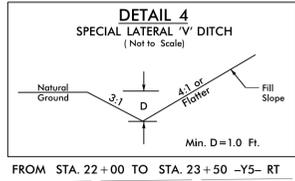

NOTE:  
 SEE SHEET 11 FOR -L- PROFILE  
 SEE SHEET 13 & 14 FOR -Y5- PROFILE

MATCH LINE -Y5- STA 26+00 SEE SHEET 9

23-JAN-2019 15:09  
 C:\Users\jrd\Documents\Projects\U-4753\_Rd\psh\_06.dgn