

8/17/99

PLANS PREPARED BY:

**PARSONS**  
 RALEIGH, NORTH CAROLINA, (919) 854-1345  
 NC LICENSE NO. F-0246  
 FOR NORTH CAROLINA DEPT. OF TRANSPORTATION


**SUNGATE DESIGN GROUP, P.A.**  
 905 JONES FRANKLIN ROAD  
 RALEIGH, NORTH CAROLINA 27608  
 TEL: (919) 859-2343 FAX: (919) 859-6258  
 ENG FIRM LICENSE NO. C-680

PROJECT REFERENCE NO. U-4753	SHEET NO. 7
RW SHEET NO.	HYDRAULICS ENGINEER
ROADWAY DESIGN ENGINEER	SEAL 028387
	SEAL 026971

DOCUMENT NOT CONSIDERED FINAL  
UNLESS ALL SIGNATURES COMPLETED



**-L-**  
 PI Sta 50+27.22  
 $\Delta = 1' 41'' 28.9''$  (LT)  
 $D = 0' 38'' 11.8''$   
 $L = 265.68'$   
 $T = 132.85'$   
 $R = 9,000.00'$   
 $SE = NC$   
 $DS = 50$  MPH

**-RPC-**  
 PI Sta 11+72.51  
 $\Delta = 23' 00'' 12.9''$  (RT)  
 $D = 6' 45'' 52.4''$   
 $L = 340.06'$   
 $T = 172.35'$   
 $R = 847.00'$   
 $R.O. = 95'$   
 $SE = EXIST.$   
 $DS = 30$  MPH

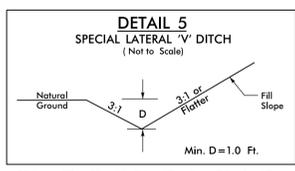

**-RPD-**  
 PI Sta 12+80.39  
 $\Delta = 2' 05'' 33.4''$  (RT)  
 $D = 0' 45'' 50.2''$   
 $L = 273.92'$   
 $T = 136.98'$   
 $R = 7,500.00'$   
 $R.O. = 108'$   
 $SE = EXIST.$   
 $DS = 50$  MPH

MATCH LINE -L- STA 51+00 SEE SHEET 6

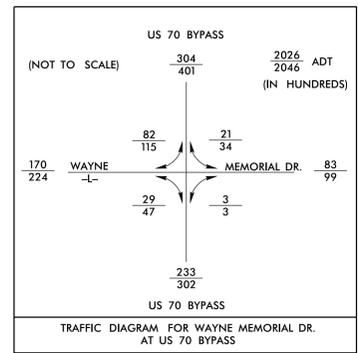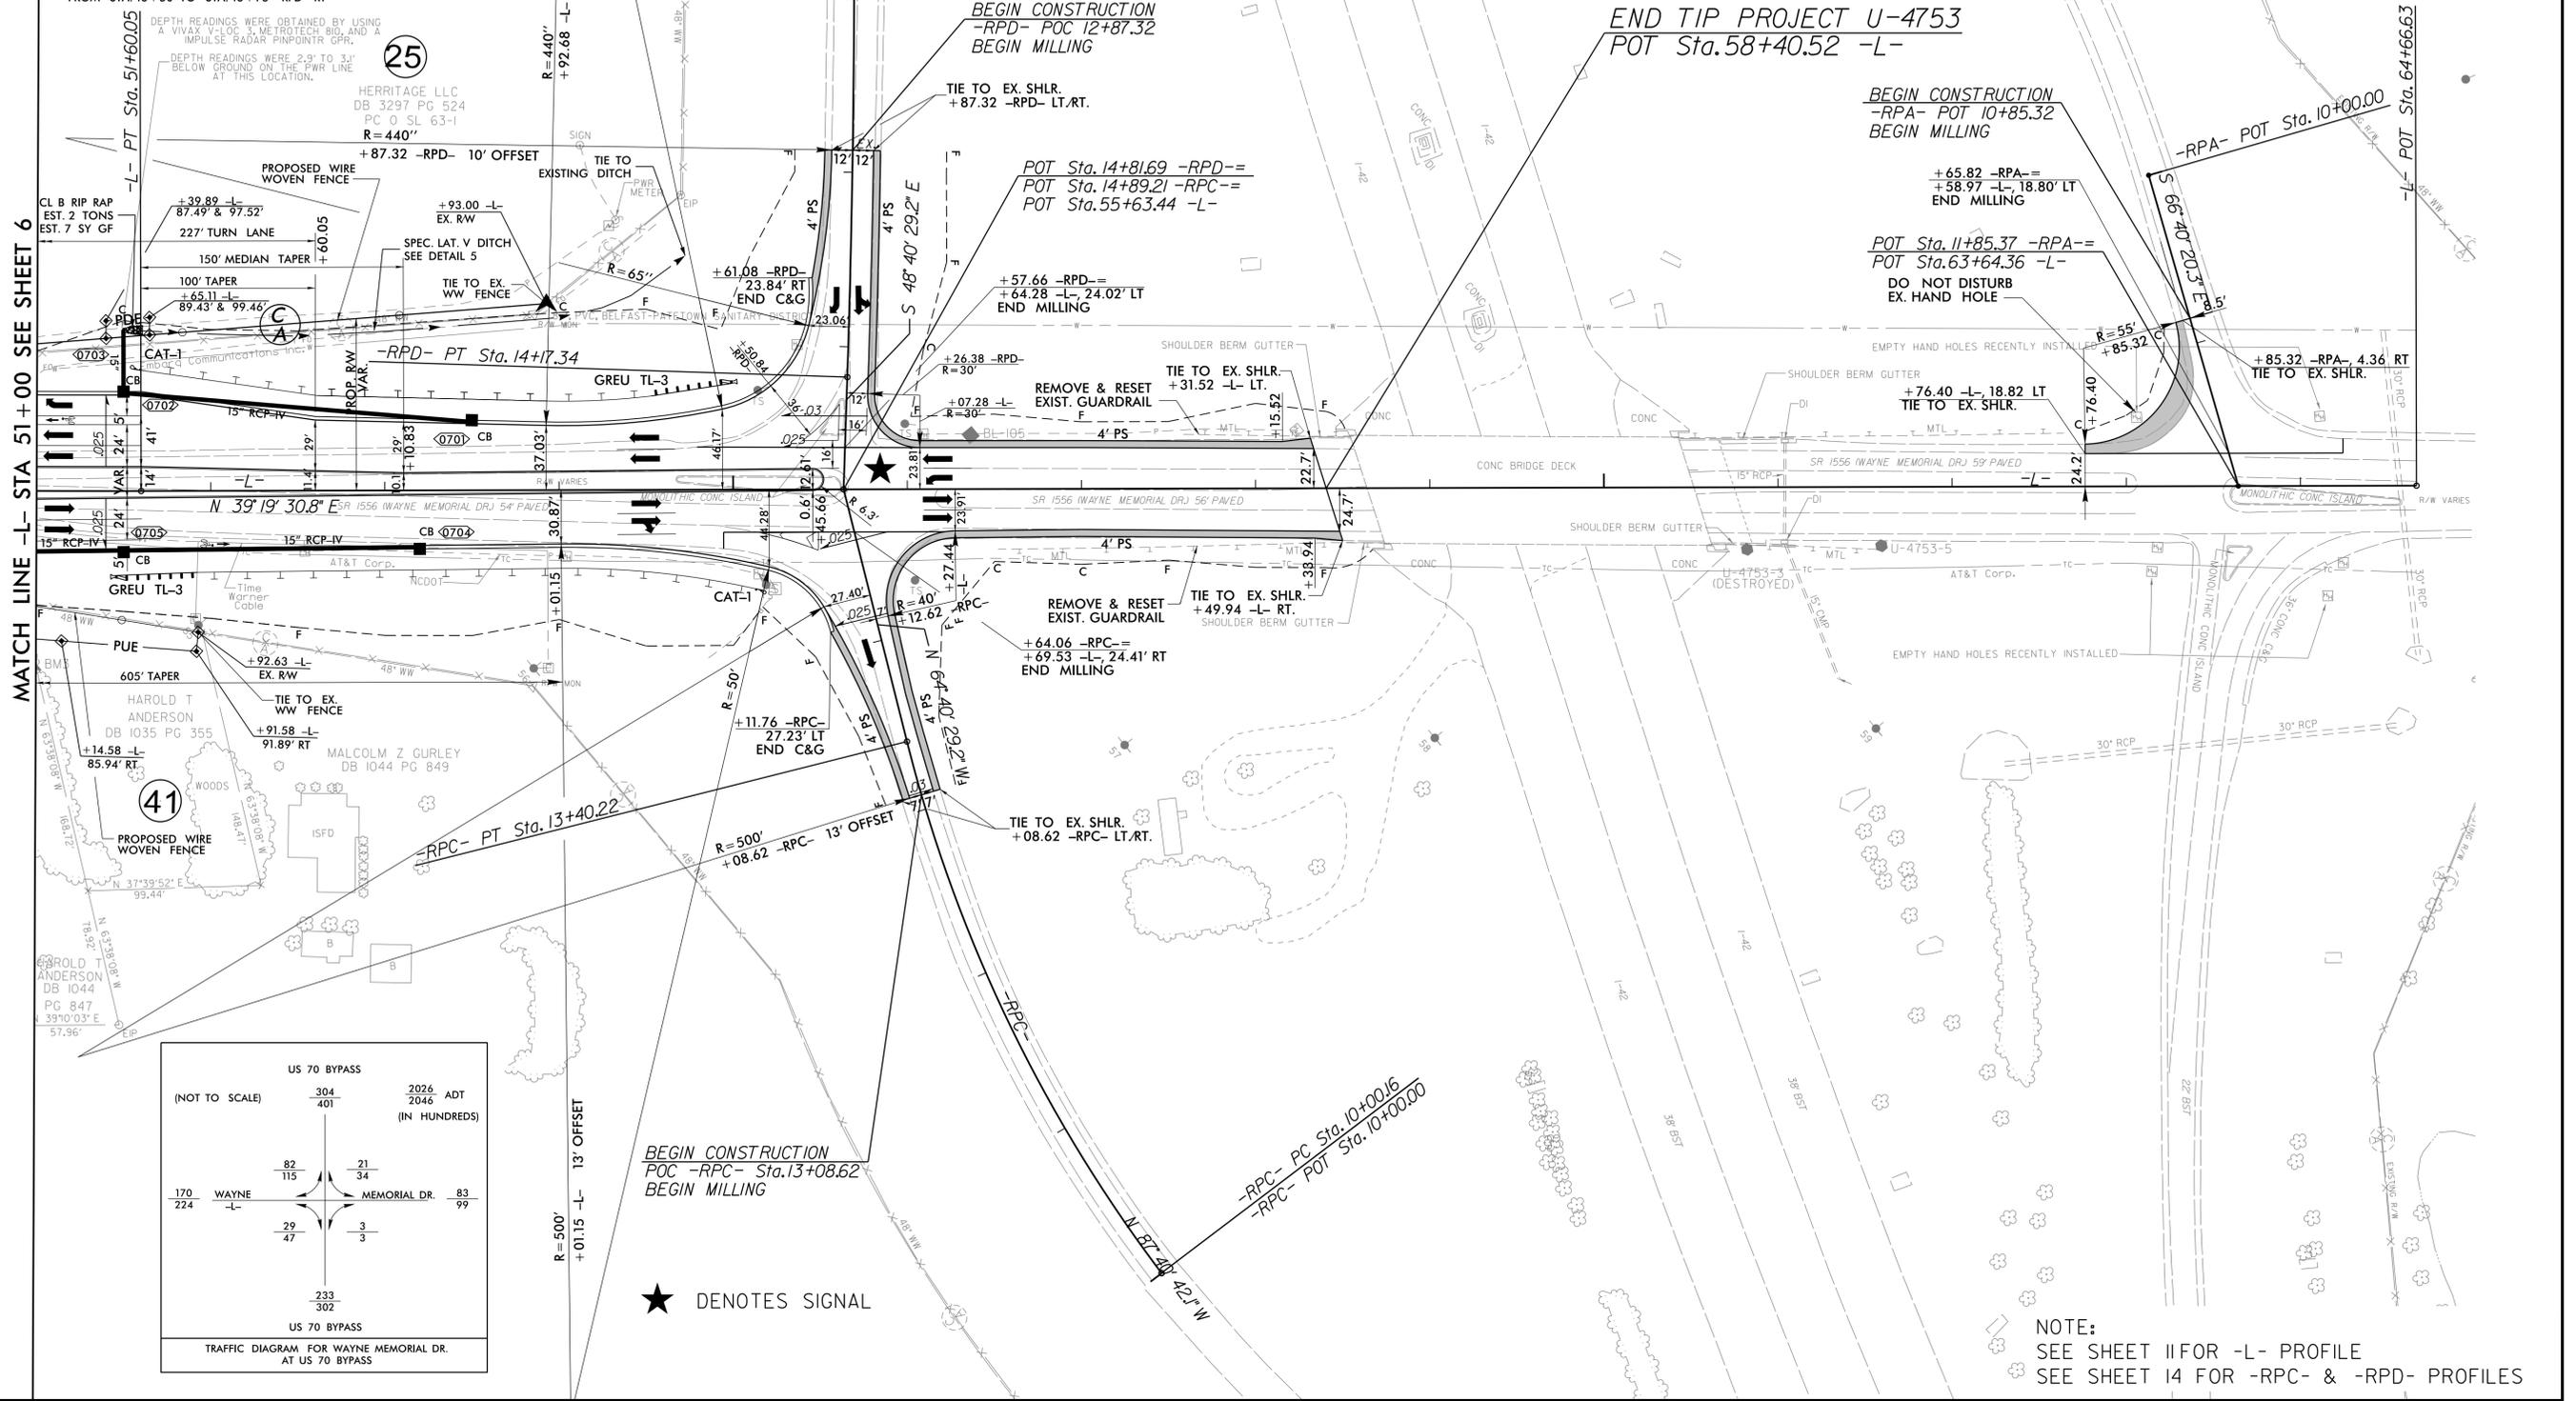

★ DENOTES SIGNAL

NOTE:  
 SEE SHEET 11 FOR -L- PROFILE  
 SEE SHEET 14 FOR -RPC- & -RPD- PROFILES

95-1-17-2006 11:25 8:58:58 AM \\P:\proj\U-4753\_Rdy\psh\_07.dgn