

8/17/99

PLANS PREPARED BY:

**PARSONS**  
 RALEIGH, NORTH CAROLINA, (919) 854-1345  
 NC LICENSE NO. F-0246  
 FOR NORTH CAROLINA DEPT. OF TRANSPORTATION

**SUNGATE DESIGN GROUP, P.A.**  
 905 JONES FRANKLIN ROAD  
 RALEIGH, NORTH CAROLINA 27605  
 TEL: (919) 858-2244 FAX: (919) 858-6258  
 ENG FIRM LICENSE NO. C-869








PROJECT REFERENCE NO. U-4753	SHEET NO. 8
RW SHEET NO.	HYDRAULICS ENGINEER
ROADWAY DESIGN ENGINEER	SEAL

**DOCUMENT NOT CONSIDERED FINAL  
UNLESS ALL SIGNATURES COMPLETED**

-YI-  
 PI Sta 14+96.24  
 $\Delta = 1' 22' 45.7''$  (RT)  
 $D = 1' 54' 35.5''$   
 $L = 595.82'$   
 $T = 298.89'$   
 $R = 3,000.00'$   
 $R.O. = 144'$   
 $SE = .04$   
 $DS = 50$  MPH

-YI-  
 PI Sta 26+51.04  
 $\Delta = 3' 17' 12.0''$  (LT)  
 $D = 1' 29' 59.6''$   
 $L = 219.13'$   
 $T = 109.59'$   
 $R = 3,820.00'$   
 $R.O. = 72'$   
 $SE = .03$   
 $DS = 50$  MPH

-YI-  
 PI Sta 30+53.86  
 $\Delta = 2' 19' 05.7''$  (RT)  
 $D = 1' 29' 59.6''$   
 $L = 154.56'$   
 $T = 77.29'$   
 $R = 3,820.00'$   
 $R.O. = 72'$   
 $SE = .03$   
 $DS = 50$  MPH

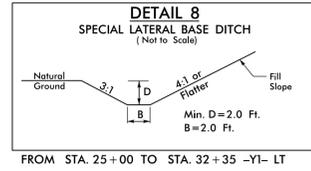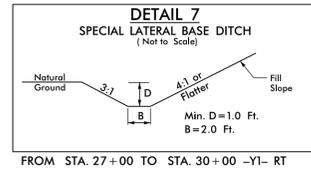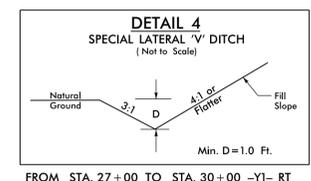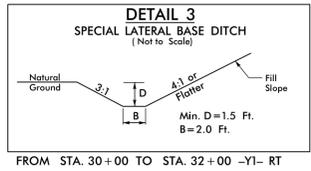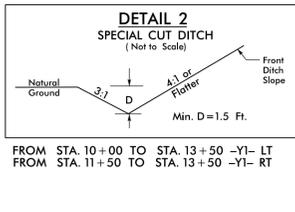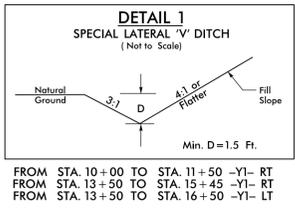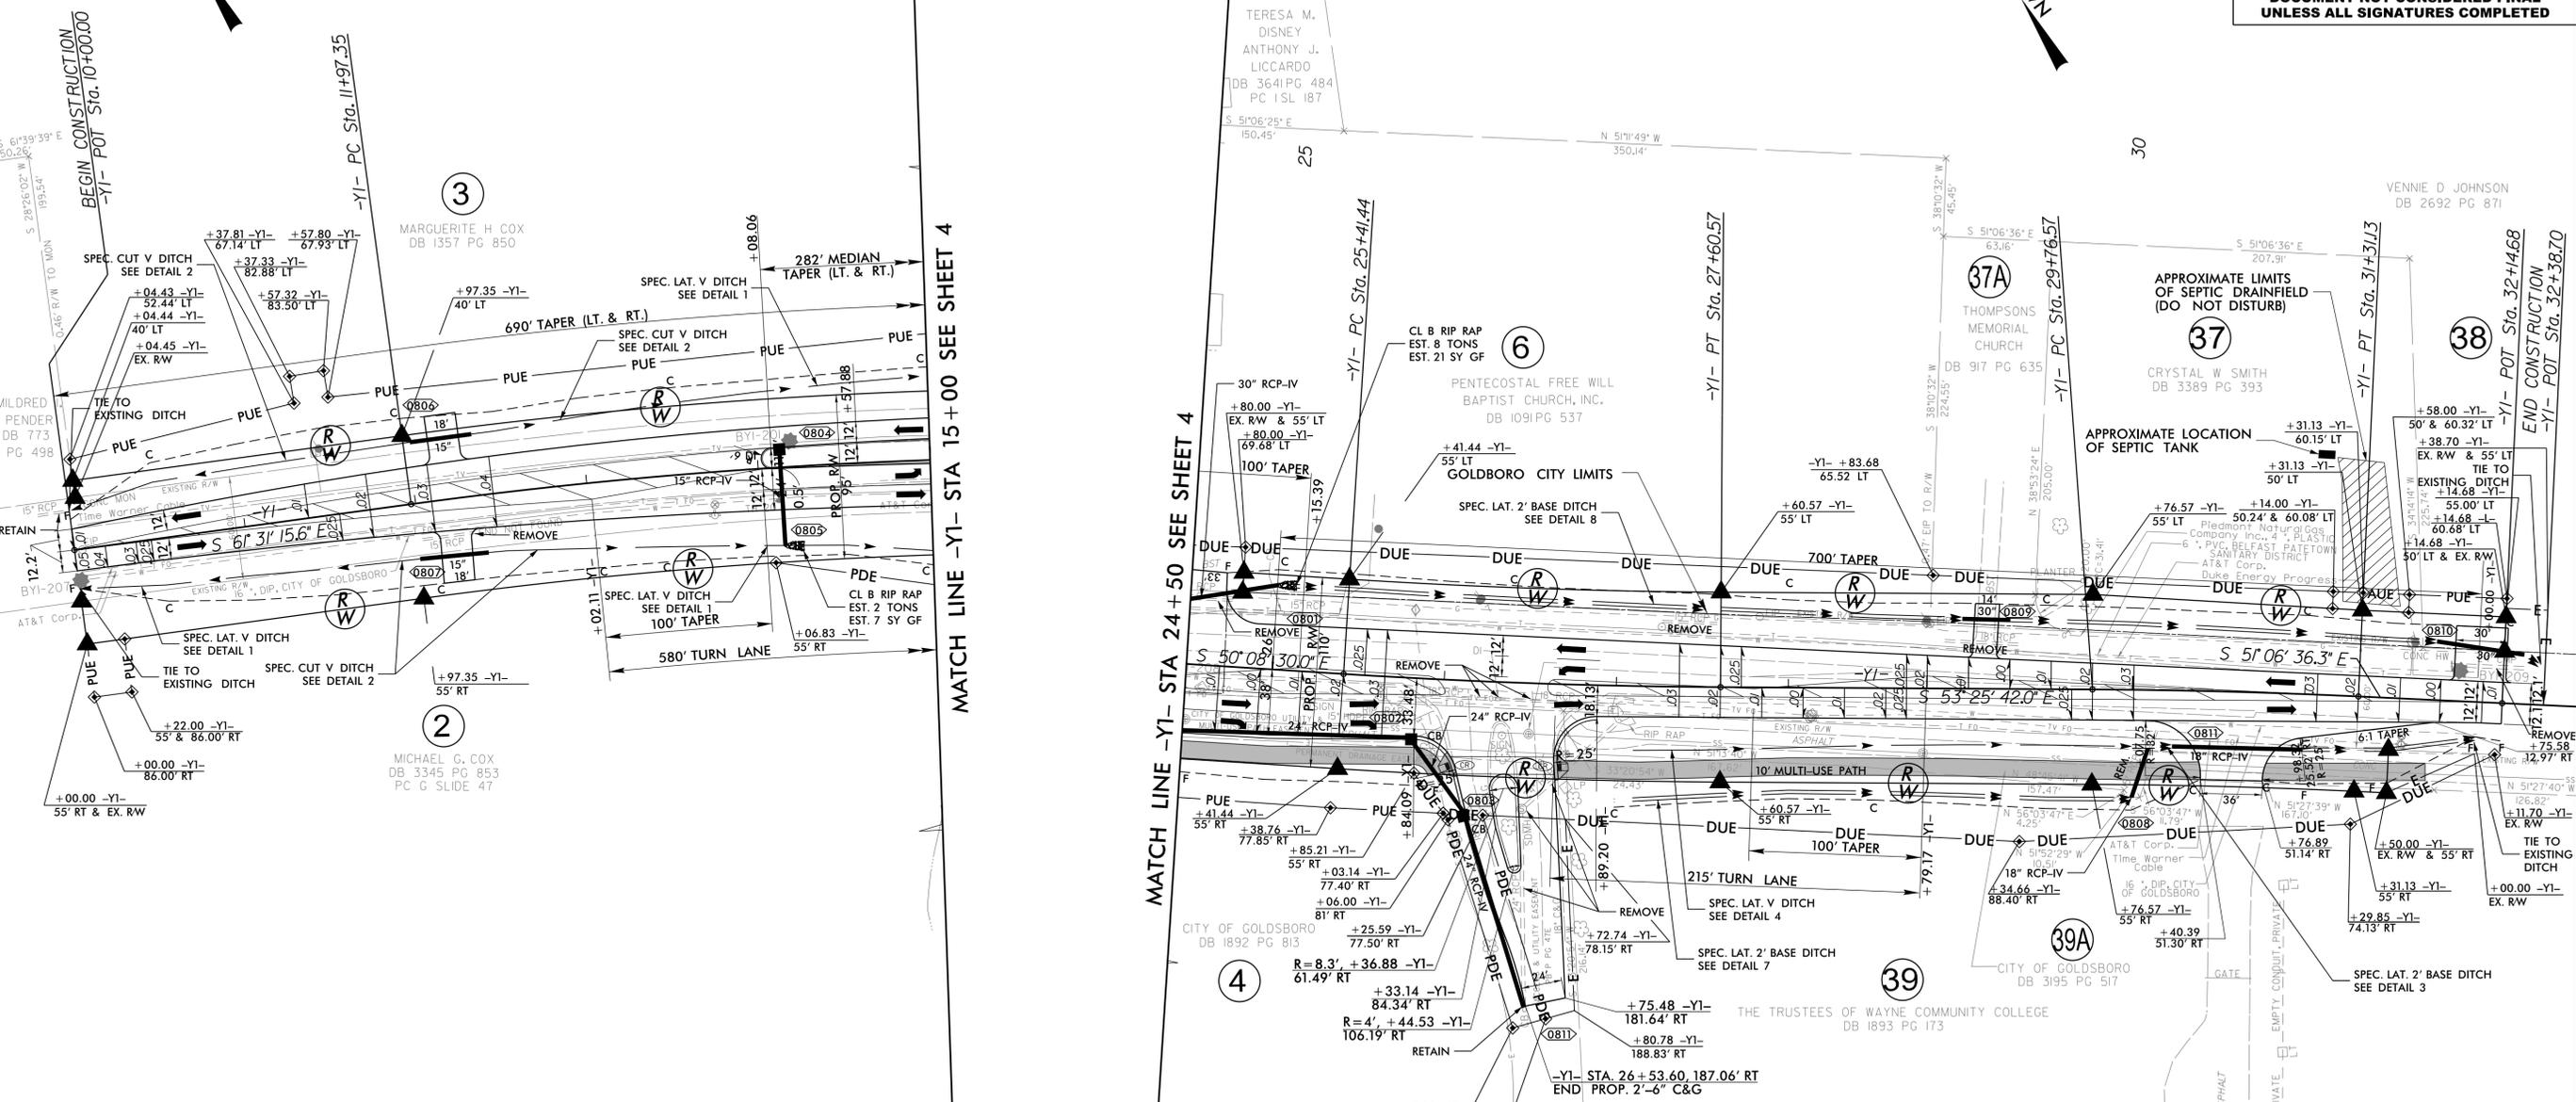

NOTE:  
SEE SHEET I2 FOR -YI- PROFILE

09-04-2009 16:03  
 C:\Users\jg\Documents\Projects\U-4753\_Rd\psh\_08.dgn  
 8:58:58 AM