


5/28/99

BM #1 ELEVATION = 128.03
N 605354 E 2314798
-L- STATION 14+27.89 210.91' RIGHT
BENCHTIE NAIL SET IN 30" OAK

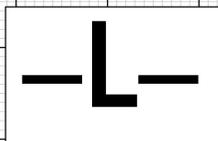


PLANS PREPARED BY:

PARSONS
RALEIGH, NORTH CAROLINA, (919) 854-1345
NC LICENSE NO. F-0246
FOR NORTH CAROLINA DEPT. OF TRANSPORTATION


SUNGATE DESIGN GROUP, P.A.
905 JONES FRANKLIN ROAD
RALEIGH, NORTH CAROLINA 27606
TEL (919) 859-2243 FAX (919) 859-4258
SUNGATE LICENSE NO. C480

PROJECT REFERENCE NO. U-4753	SHEET NO. 10
ROADWAY DESIGN ENGINEER [Signature]	HYDRAULICS ENGINEER [Signature]
Professional Engineer Seal Shawn L. Aldridge No. 028287 Exp. 12/31/2026	Professional Engineer Seal Shawn L. Aldridge No. 026971 Exp. 12/31/2026

**DOCUMENT NOT CONSIDERED FINAL
UNLESS ALL SIGNATURES COMPLETED**

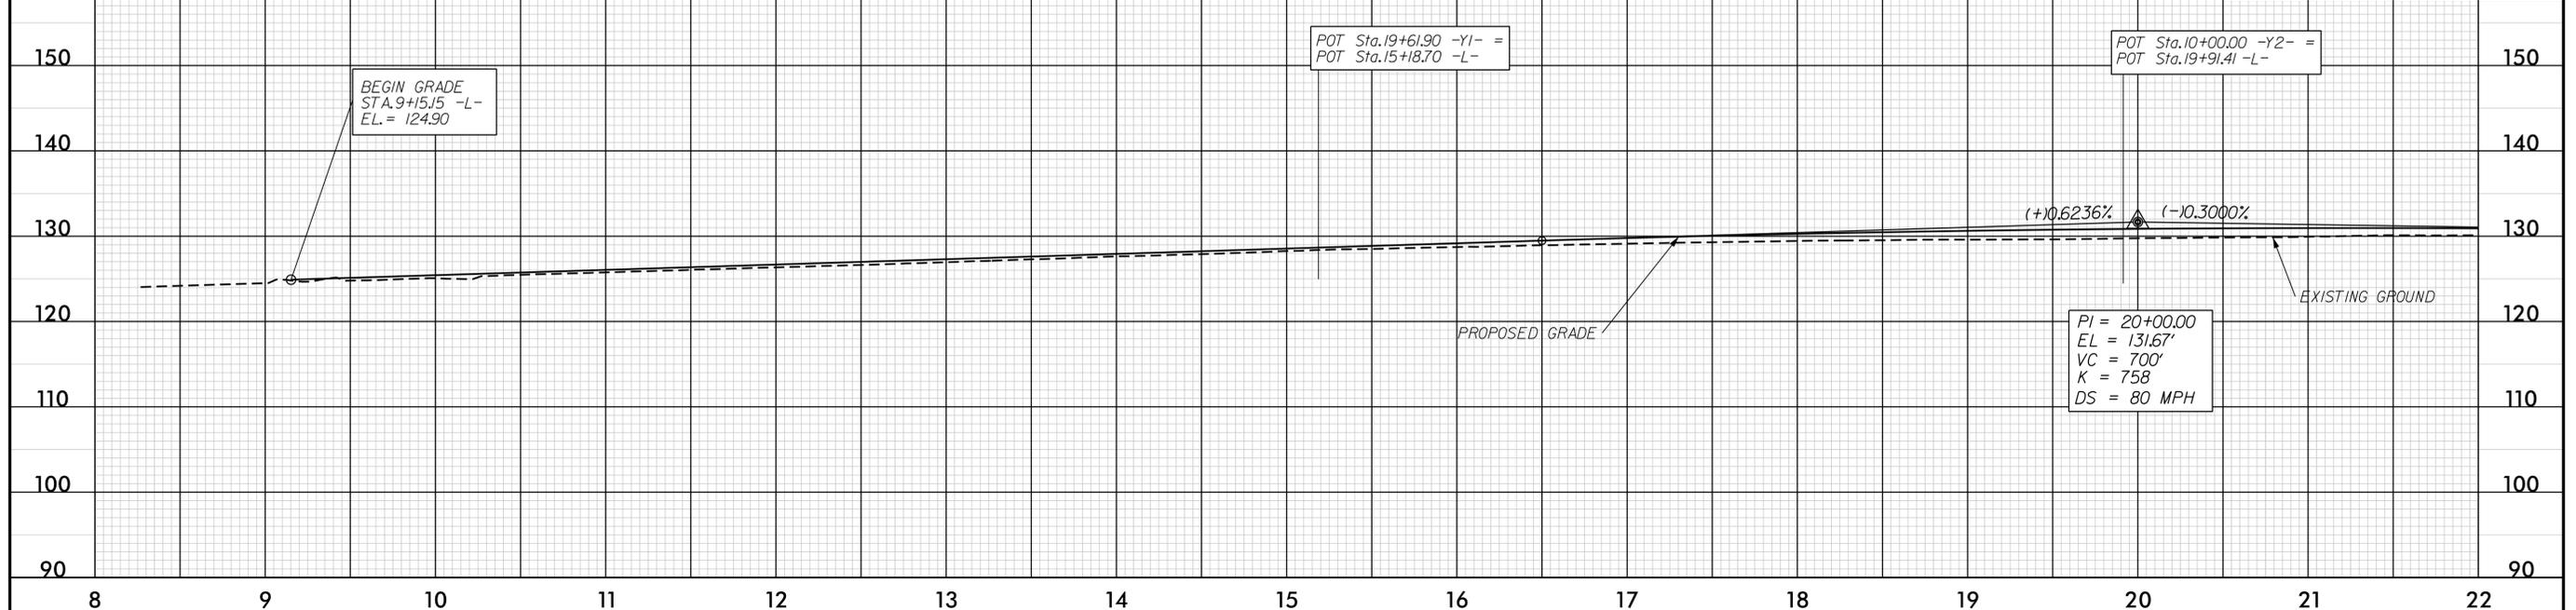

BM2 ELEVATION = 126.79
N 607371 E 2315721
-L- STATION 36+10.69 139.24' LEFT
BENCHTIE NAIL SET IN 26" PINE

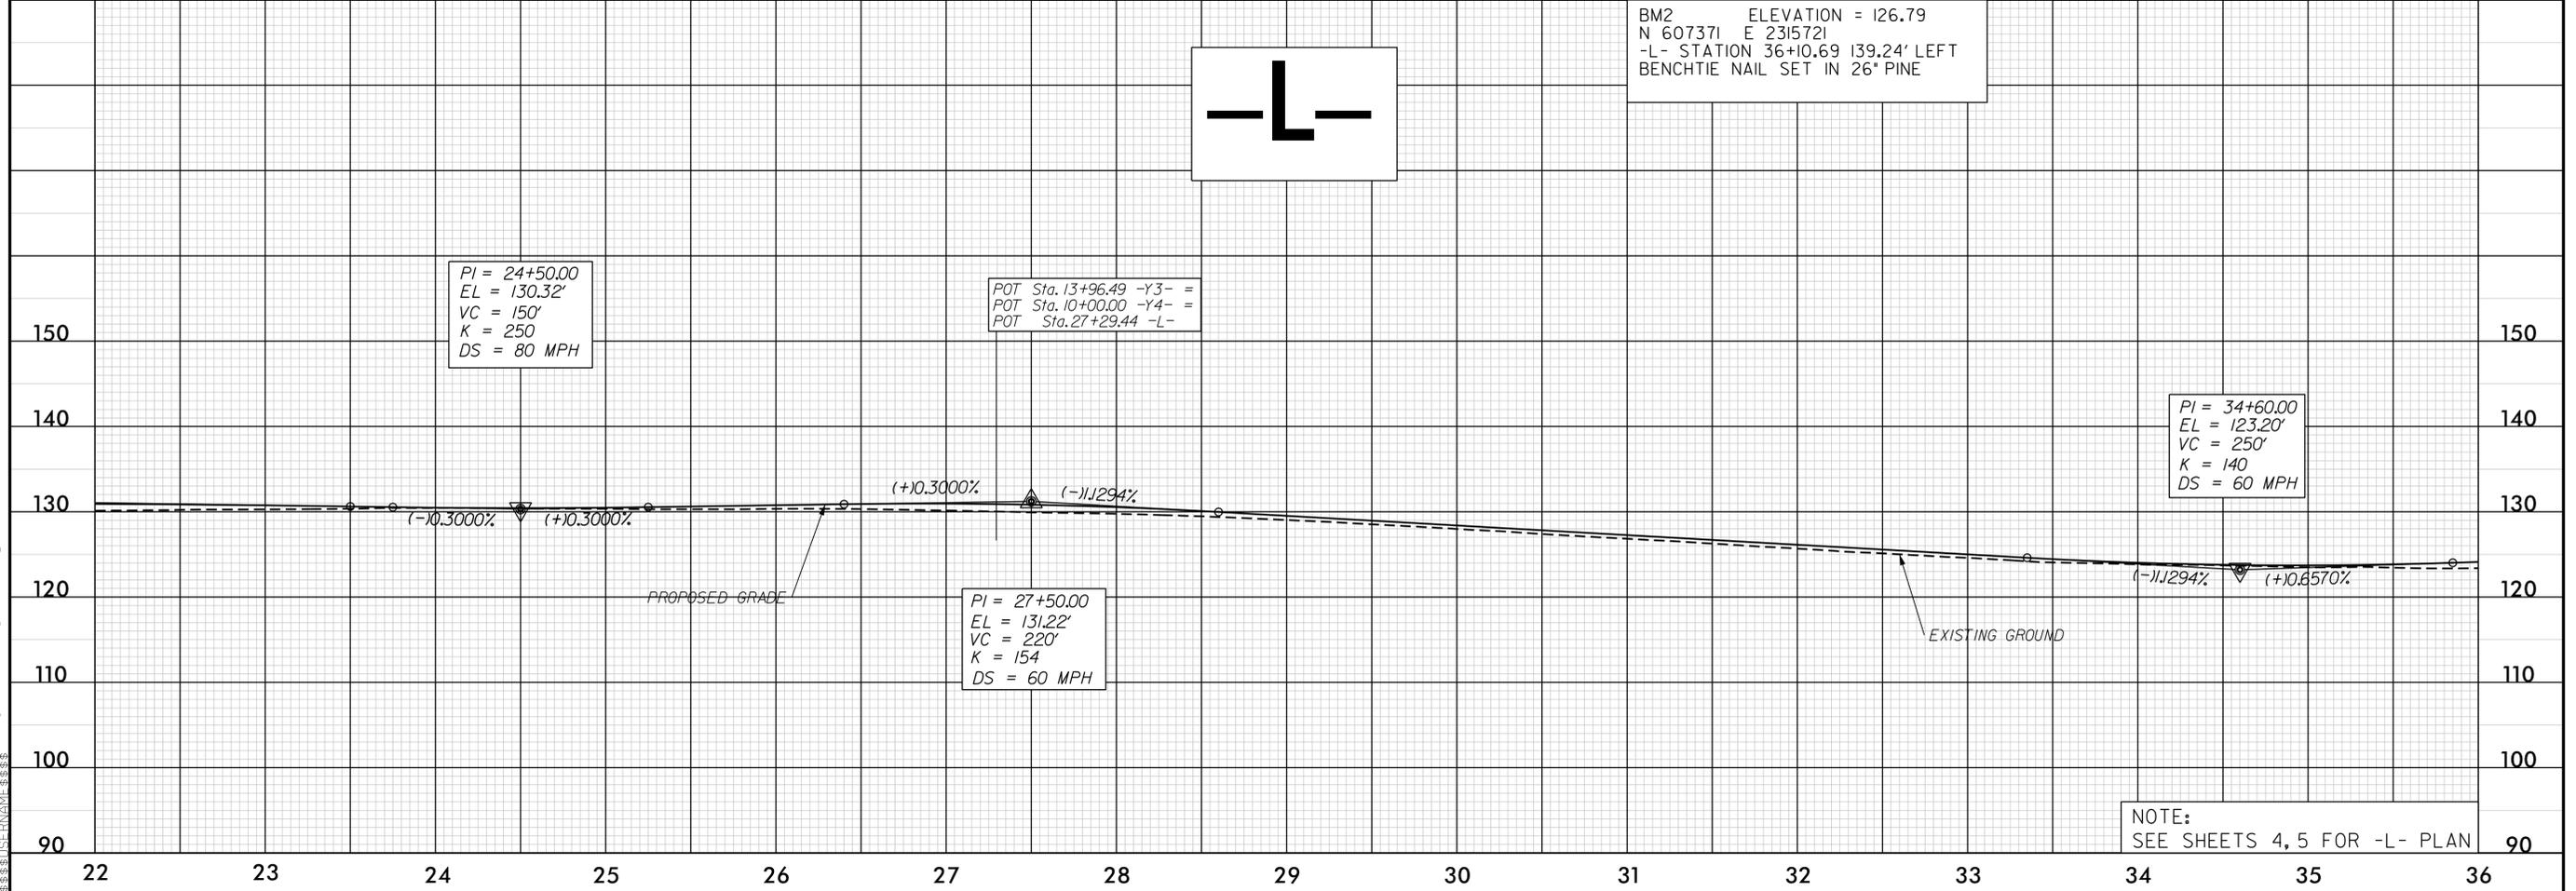

NOTE:
SEE SHEETS 4, 5 FOR -L- PLAN

I:\M\A\75026_11.dwg
5/28/99 10:58:31 AM
SUNGATE DESIGN GROUP