

5/28/19

# -Y2-

# -Y3-

# -Y4-


PLANS PREPARED BY:

**PARSONS**  
RALEIGH, NORTH CAROLINA, (919) 854-1345  
 NC LICENSE NO. F-0246  
 FOR NORTH CAROLINA DEPT. OF TRANSPORTATION

**SUNGATE DESIGN GROUP, P.A.**  
905 JONES FRANKLIN ROAD  
 RALEIGH, NORTH CAROLINA 27606  
 TEL (919) 859-2243 FAX (919) 859-4258  
 ENG. FIRM LICENSE NO. C-480

PROJECT REFERENCE NO. <b>U-4753</b>	SHEET NO. <b>13</b>
ROADWAY DESIGN ENGINEER <i>[Signature]</i>	HYDRAULICS ENGINEER <i>[Signature]</i>
<small>REGISTERED PROFESSIONAL ENGINEER STATE OF NORTH CAROLINA EXPIRES 10/2025</small>	<small>REGISTERED PROFESSIONAL ENGINEER STATE OF NORTH CAROLINA EXPIRES 10/2025</small>


**DOCUMENT NOT CONSIDERED FINAL  
UNLESS ALL SIGNATURES COMPLETED**

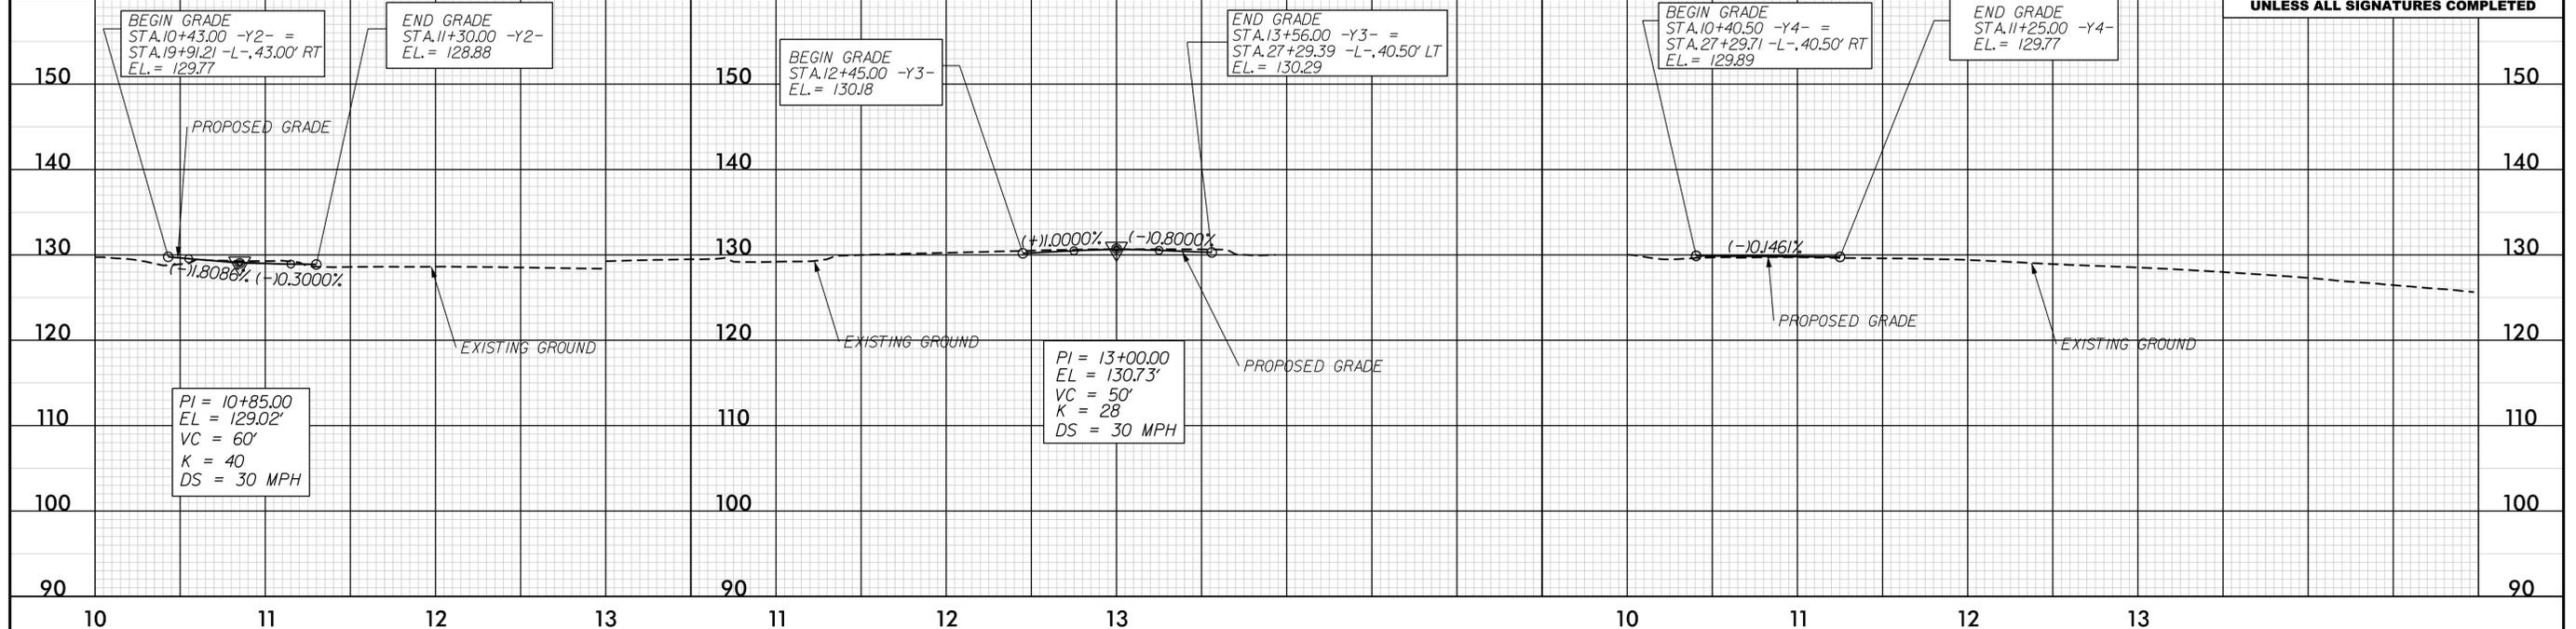

BM2 ELEVATION = 126.79  
 N 607371 E 2315721  
 -Y5- STATION 18+93.38 692.45' RIGHT  
 BENCHTIE NAIL SET IN 26" PINE

BM3 ELEVATION = 133.26  
 N 608349 E 2316877  
 -Y5- STATION 22+59.89 777.14' LEFT  
 BENCHTIE NAIL SET IN 18" PINE

# -Y5-

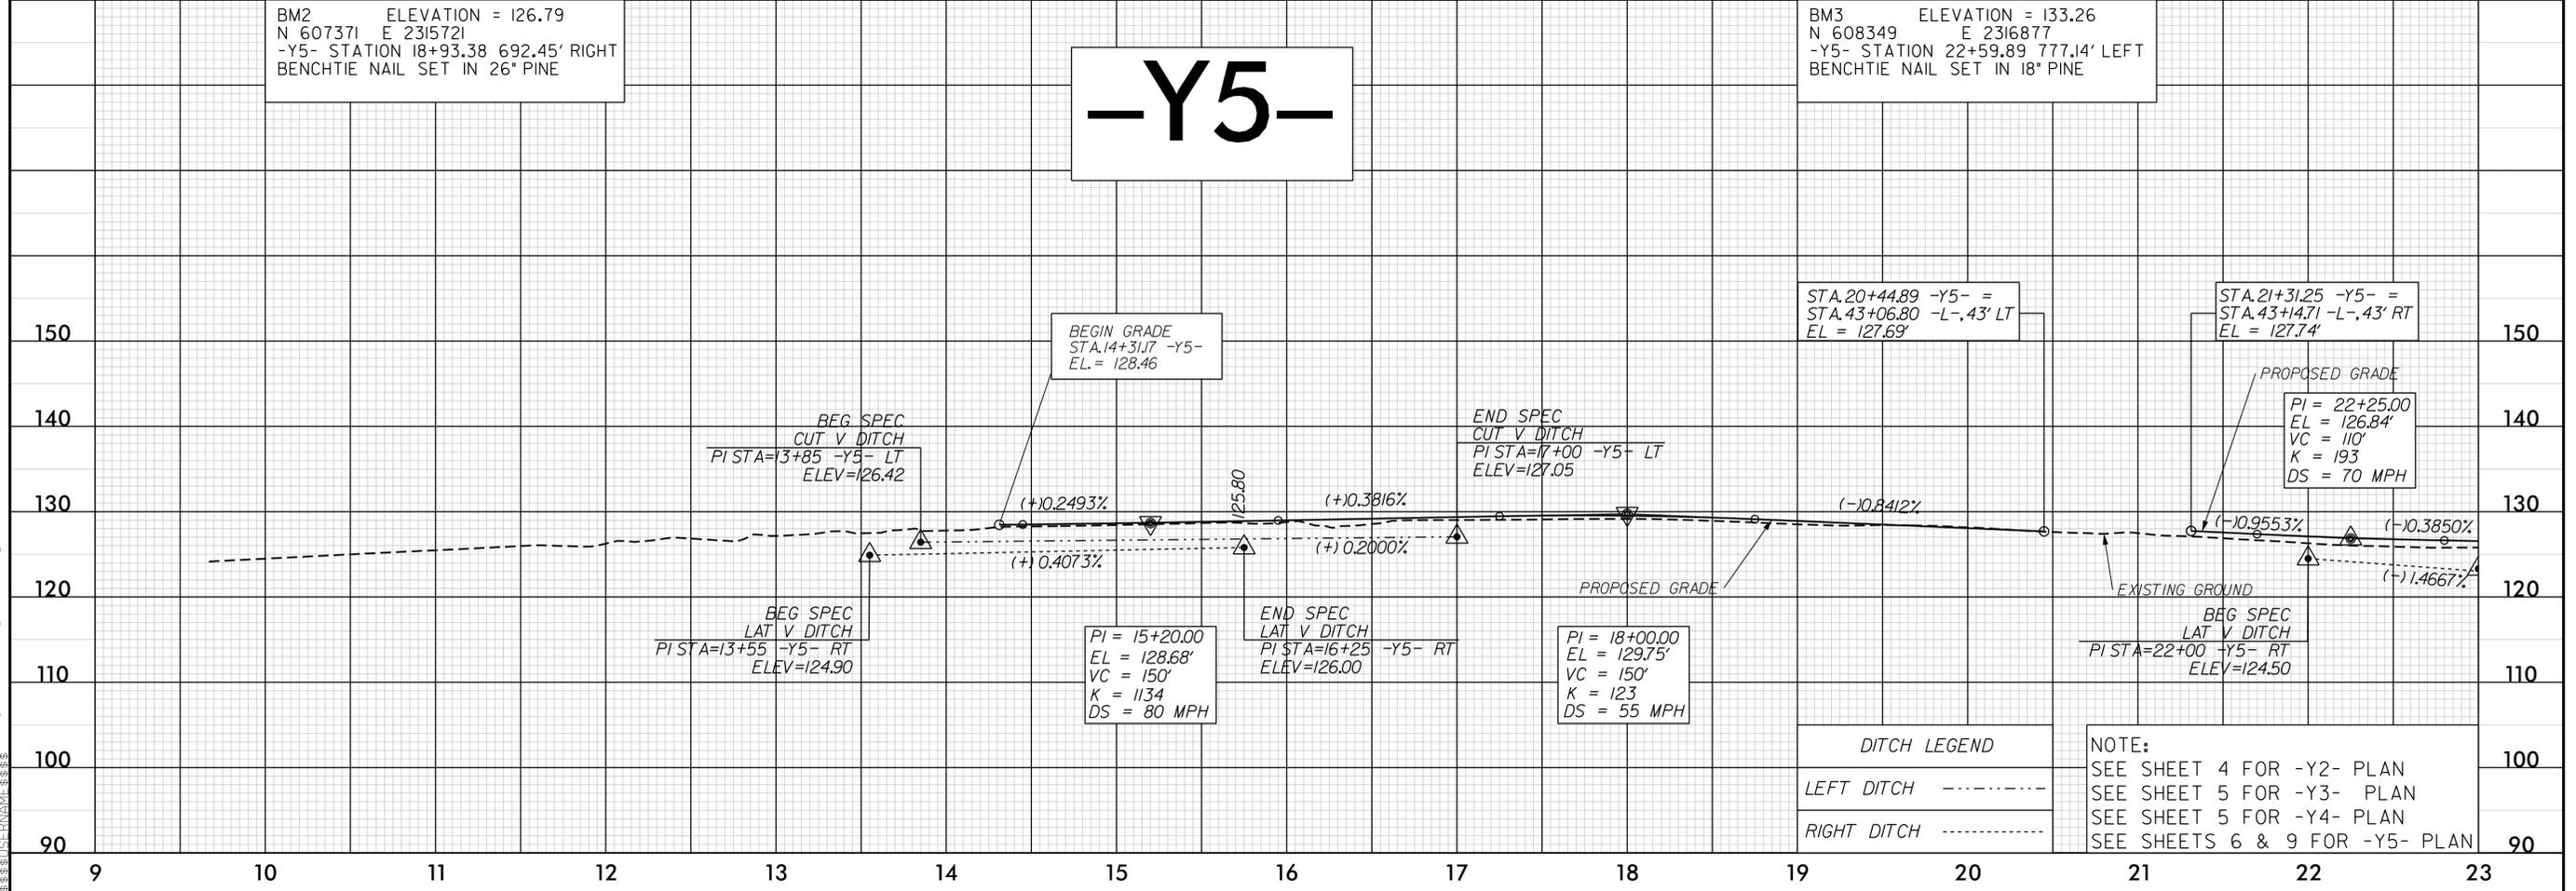

**DITCH LEGEND**

LEFT DITCH - - - - -

RIGHT DITCH - - - - -

**NOTE:**  
 SEE SHEET 4 FOR -Y2- PLAN  
 SEE SHEET 5 FOR -Y3- PLAN  
 SEE SHEET 5 FOR -Y4- PLAN  
 SEE SHEETS 6 & 9 FOR -Y5- PLAN

C:\Users\jgoff\OneDrive\Documents\Projects\U-4753\RDY\p1\_13.dgn