

5/28/19

PLANS PREPARED BY:


**PARSONS**  
 RALEIGH, NORTH CAROLINA, (919) 854-1345  
 NC LICENSE NO. F-0246  
 FOR NORTH CAROLINA DEPT. OF TRANSPORTATION

**SUNGATE DESIGN GROUP, P.A.**  
 905 JONES FRANKLIN ROAD  
 RALEIGH, NORTH CAROLINA 27606  
 TEL (919) 859-2243 FAX (919) 859-4256  
 ENG. FIRM LICENSE NO. C-480

|   |  |
|---|--|
| PROJECT REFERENCE NO.<br><b>U-4753</b>  | SHEET NO.<br><b>14</b>   |
| ROADWAY DESIGN ENGINEER   | HYDRAULICS ENGINEER  |
| <br>Sunil Kumar<br>10/2025 | <br>Joshua G. Dorman<br>10/2025 |

**DOCUMENT NOT CONSIDERED FINAL UNLESS ALL SIGNATURES COMPLETED**

# -Y5-

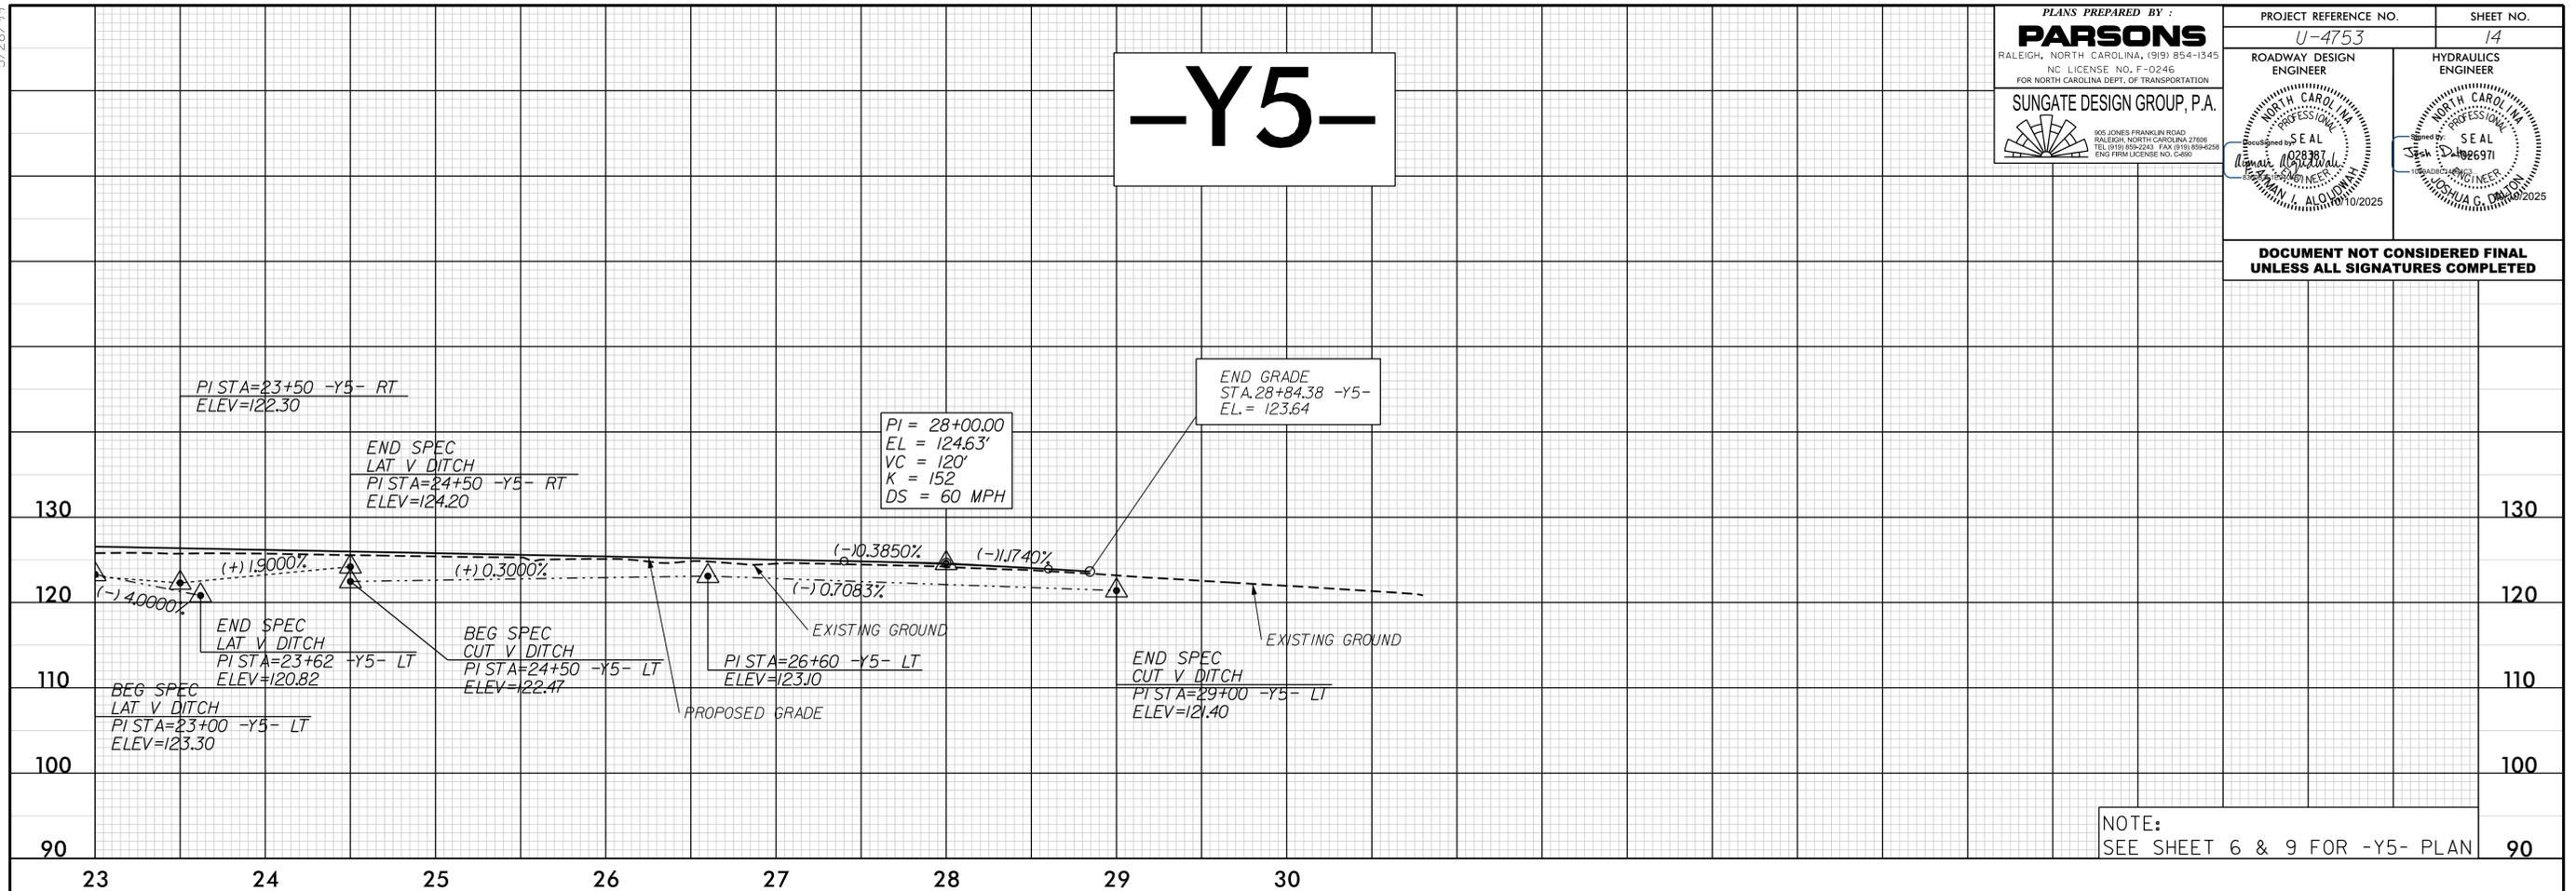

NOTE:  
SEE SHEET 6 & 9 FOR -Y5- PLAN


BM3 ELEVATION = 133.26  
 N 608349 E 2316877  
 -RPC- STATION 14+89.21 476.90' LEFT  
 BENCHTIE NAIL SET IN 18" PINE

# -RPC-

# -RPD-

DITCH LEGEND

|             |       |
|-------------|-------|
| LEFT DITCH  | ----- |
| RIGHT DITCH | ----- |

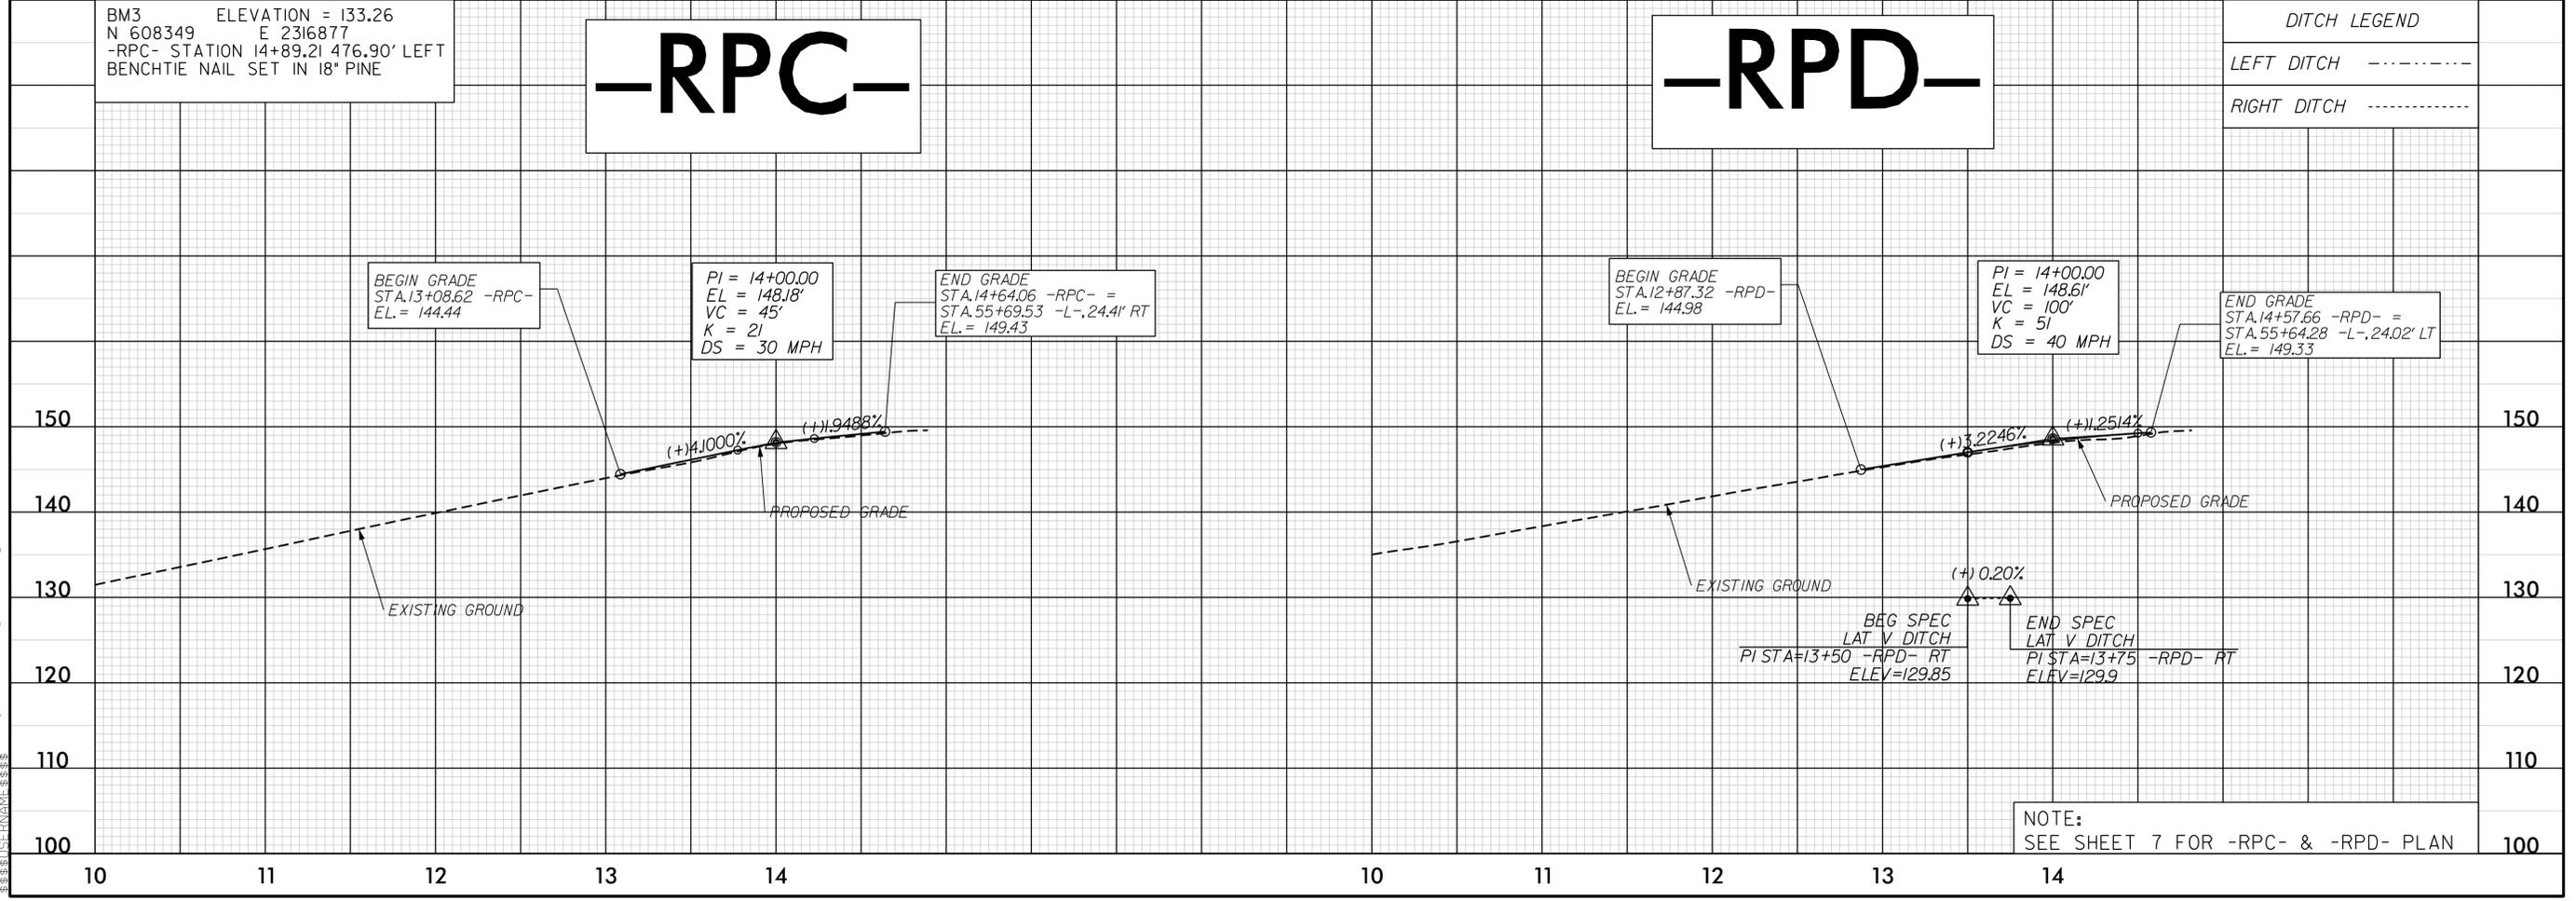

NOTE:  
SEE SHEET 7 FOR -RPC- & -RPD- PLAN

C:\Users\jg001\OneDrive\Documents\Projects\U-4753\Proj\U-4753-Rdy-pl1-14.dgn