


STATE	STATE PROJECT REFERENCE NO.	SHEET NO.	TOTAL SHEETS
N.C.	U-4753	RW01	



STATE OF NORTH CAROLINA
DIVISION OF HIGHWAYS

SURVEY CONTROL, EXISTING CENTERLINES,
RIGHT OF WAY, EASEMENTS AND PROPERTY TIES

WAYNE COUNTY

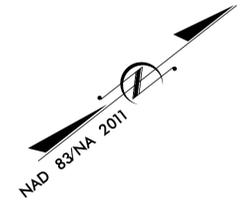

TIP PROJECT: U-4753

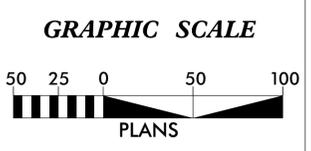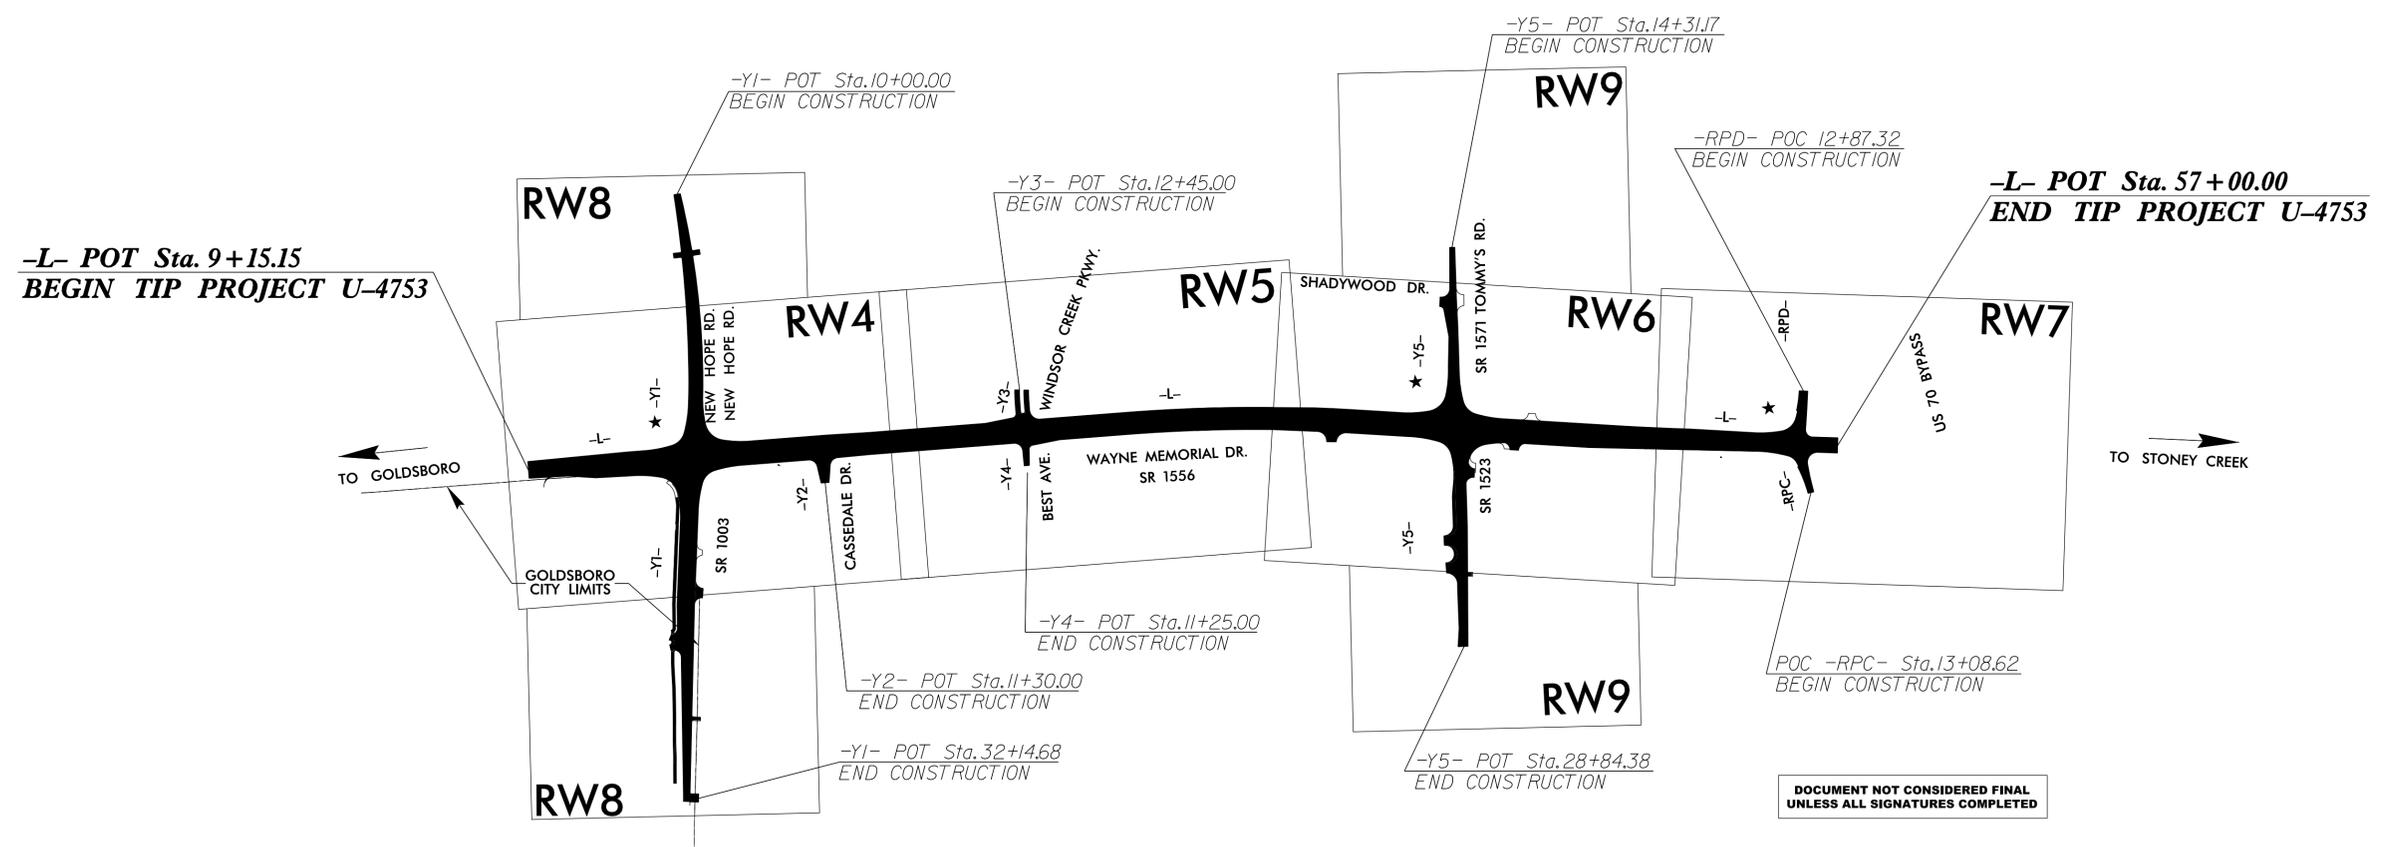

DATUM DESCRIPTION

THE LOCALIZED COORDINATE SYSTEM DEVELOPED FOR THIS PROJECT IS BASED ON THE STATE PLANE COORDINATES ESTABLISHED BY NCDOT FOR MONUMENT "U-4753-3" (DESTROYED) WITH NAD 83/NA2011 STATE PLANE GRID COORDINATES OF NORTHING: 609153.117(ft) EASTING: 2317449.758(ft) ELEVATION: 150.644(ft)

THE AVERAGE COMBINED GRID FACTOR USED ON THIS PROJECT (GROUND TO GRID) IS: 0.9998757874

THE N.C. LAMBERT GRID BEARING AND LOCALIZED HORIZONTAL GROUND DISTANCE FROM "U-4753-3" TO -L- STATION 9+15.15 IS S 37-04'50.43" X 5,156.35(ft)

ALL LINEAR DIMENSIONS ARE LOCALIZED HORIZONTAL DISTANCES VERTICAL DATUM USED IS NAVD 88. ELEVATIONS ARE BASED ON NCDOT GPS MONUMENT "U-4753-2" (ELEV. 127.423')

Prepared in the Office of:

ETHERILL ENGINEERING


1223 Jones Franklin Rd.
Raleigh, N.C. 27606
License No. F-0377
Bus: 919 851 8077
Fax: 919 851 8107

TRANSPORTATION PLANNING/DESIGN - BRIDGE/STRUCTURE DESIGN
CIVIL/SITE DESIGN - SURVEYING - CONSTRUCTION OBSERVATION

PROFESSIONAL LAND SURVEYOR

DocuSigned by:
Anthony K. Alford
CCSFT993AE06408

10/15/2025
Date:

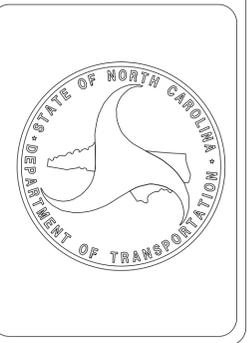

2024 STANDARD SPECIFICATIONS

RIGHT OF WAY DATE: MAY 21 2019	LETTING DATE: JANUARY 21 2026
--	---

15-0CT-2025 08:44 p:\2023\NCDOT\location and Surveys\U-4753 Supplemental\Billed under U-6205\80-Drawings\Control Sheets Update_251014\U4753-1s_rw01.dgn