


# SURVEY CONTROL SHEET

## W/ EXISTING CENTERLINE ALIGNMENTS PRIOR TO CONSTRUCTION


PROJECT REFERENCE NO.	SHEET NO.
U-4753	RW02C-2
<b>Location and Surveys</b>	
	
1223 Jones Franklin Rd. Raleigh, N.C. 27606 License No. F-0377 Bus: 919 851 8077 Fax: 919 851 8107	
TRANSPORTATION PLANNING/DESIGN - BRIDGE/STRUCTURE DESIGN CIVIL/SITE DESIGN - SURVEYING - CONSTRUCTION OBSERVATION	
PROJECT SURVEYOR 	
<b>DOCUMENT NOT CONSIDERED FINAL UNLESS ALL SIGNATURES COMPLETED</b>	

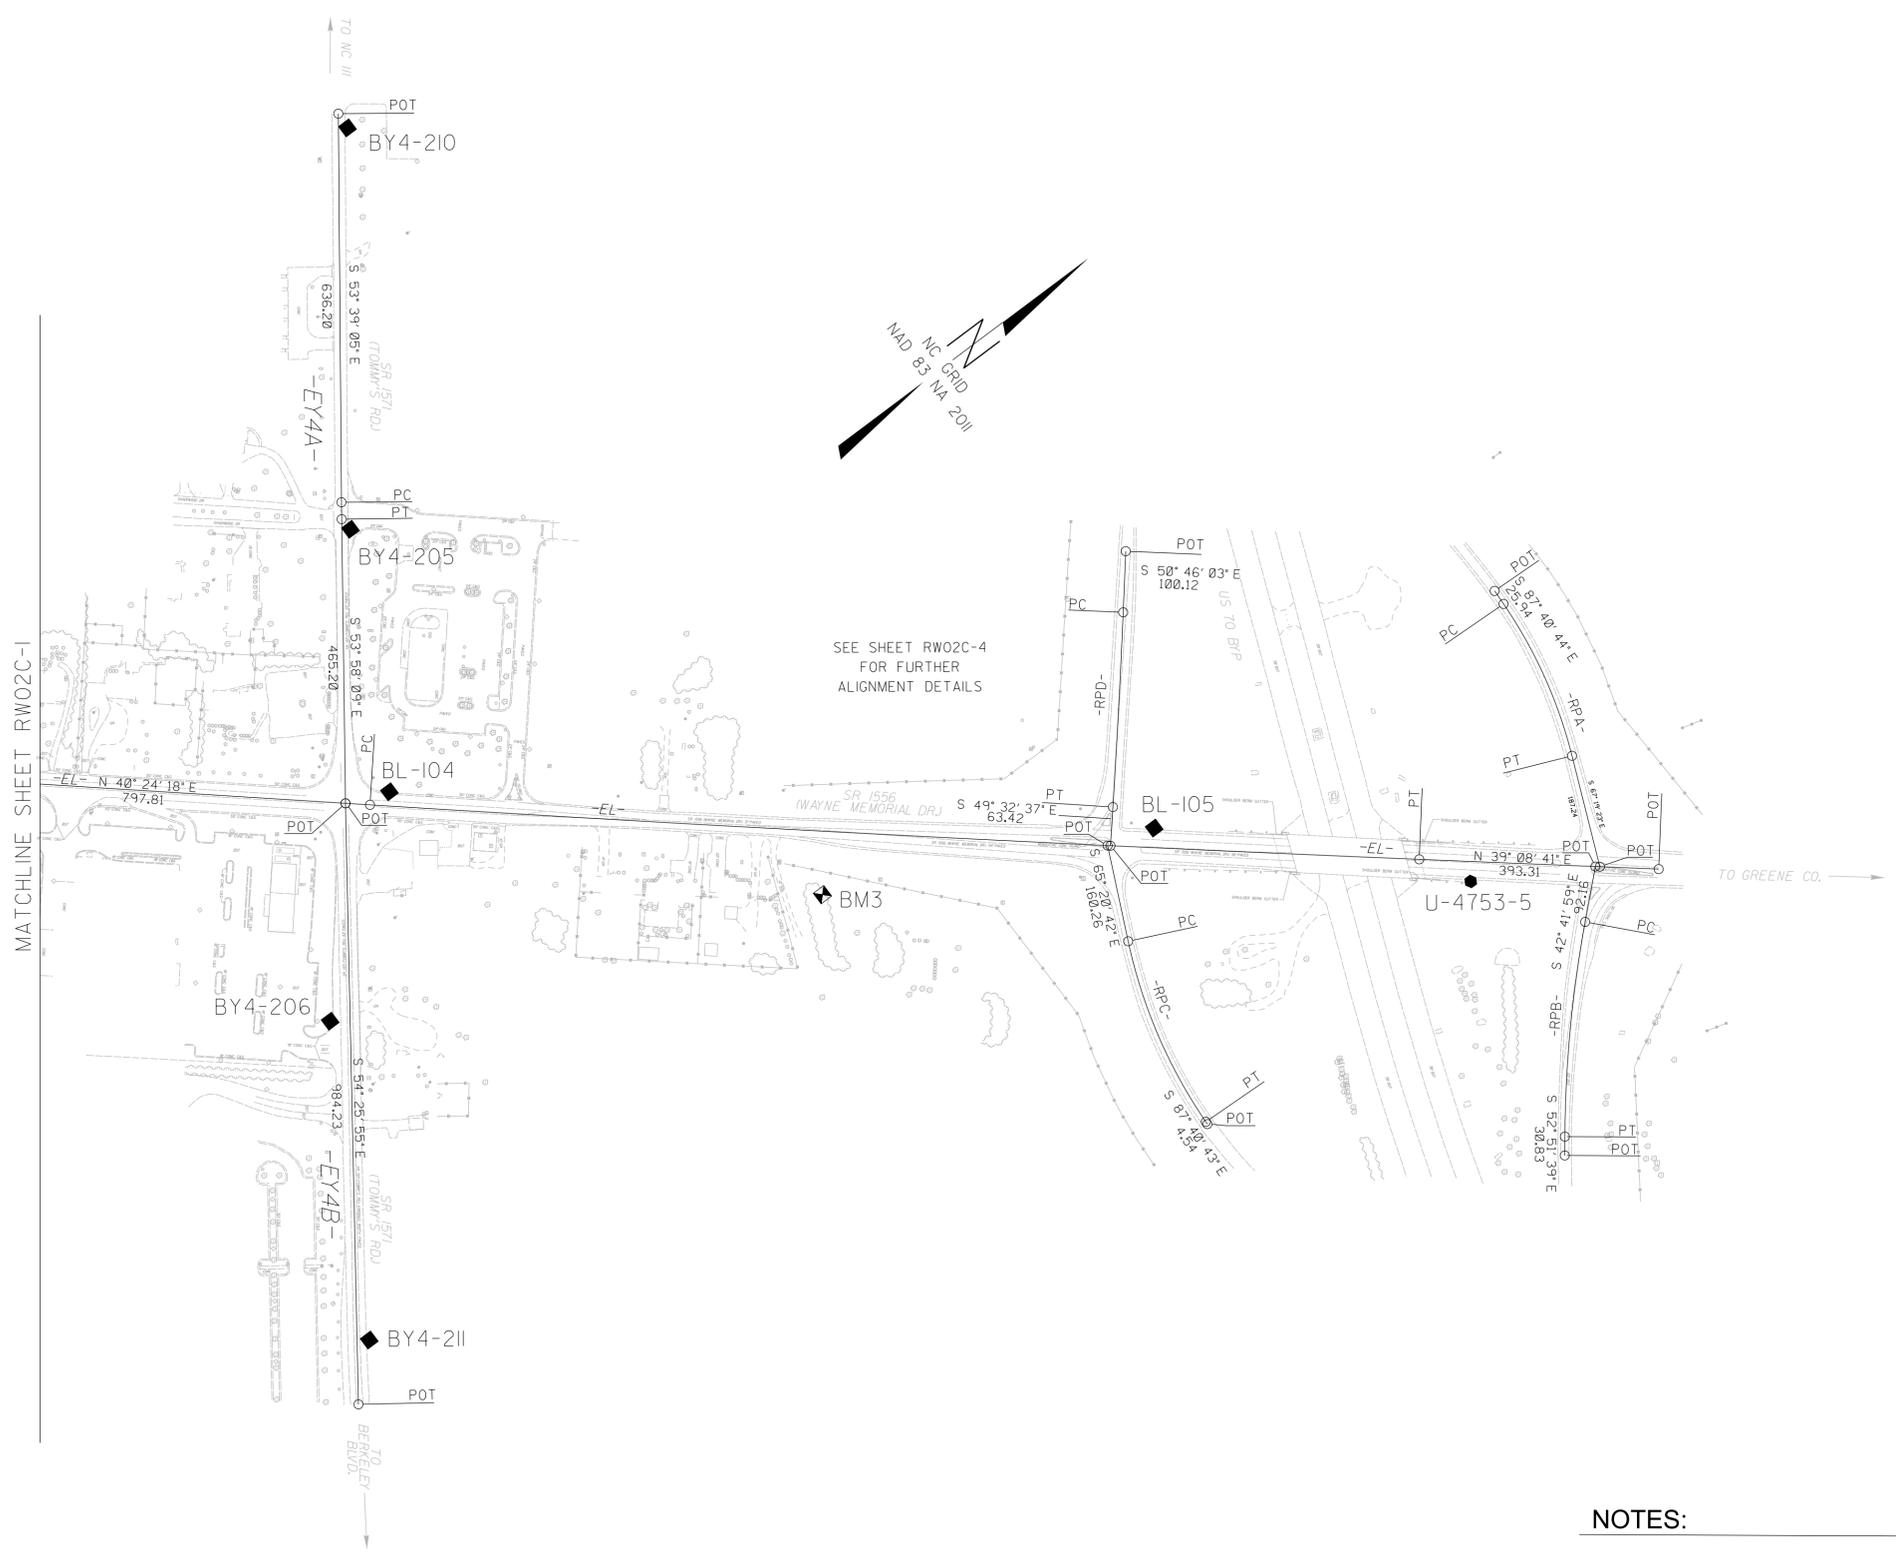

I, Anthony K. Alford, PLS, certify that the Project Control was verified under my supervision from an actual GPS survey made under my supervision and the following information was used to perform the survey:

Class of survey: AA  
 Type of GPS field procedure: RTN  
 Dates of survey: 05/20/2025  
 Datum/Epoch: NAD83/NA2011  
 Published/Fixed-control use: N/A  
 Localized around: U-4753-3  
 Northing: 609153.117  
 Easting: 2317449.758  
 Combined grid factor: 0.9998757874  
 Geoid model: Geoid12B  
 Units: US Survey Feet

I also certify that the Baseline Control for this project was completed under my direct and responsible charge from an actual survey made under my supervision; that all horizontal closures had a minimum ratio of precision of 1:20,000 (Class AA) and Vertical accuracy to Class A. Field work was performed from 09/07/2017 to 02/28/2018, and all coordinates are based on NAD 83/2011 and all elevations are based on NAVD 88; that this survey was performed to meet the requirements of 21NCAC 56.1600 as applicable.

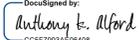This 14th day of October, 2025.  
 Signed by:  
  
 Anthony K. Alford  
 Professional Land Surveyor L-4372

U-4753-4  
(DESTROYED)

### NOTES:

1. PROJECT CONTROL WAS ESTABLISHED USING GNSS, THE GLOBAL NAVIGATION SATELLITE SYSTEM.
2. THE SURVEY CONTROL DATA FOR THIS PROJECT HAS BEEN COMPILED FROM VARIOUS SOURCES. IF FURTHER INFORMATION REGARDING PROJECT CONTROL IS NEEDED, PLEASE CONTACT THE LOCATION AND SURVEYS UNIT.

REVISIONS

14-OCT-2025 15:23  
 P:\2023\NCC004\Location and Surveys\U-4753 Supplemental\611led under U-6205\80-Drawings\Contr-01 Sheets Update\251014\U4753.1s-rw02c2.dgn  
 AT WEI-BNZ\DX3

MATCHLINE SHEET RW02C-1