


PROJECT REFERENCE NO.	SHEET NO.
U-4753	RW05
Location and Surveys	
	
1223 Jones Franklin Rd. Raleigh, N.C. 27606 License No. F-0377 Bus: 919 851 8077 Fax: 919 851 8107	
TRANSPORTATION PLANNING/DESIGN - BRIDGE/STRUCTURE DESIGN CIVIL/SITE DESIGN - SURVEYING - CONSTRUCTION OBSERVATION	
PROJECT SURVEYOR 	
DOCUMENT NOT CONSIDERED FINAL UNLESS ALL SIGNATURES COMPLETED	

I, Anthony K. Alford, certify that the right of way and permanent easement monumentation for this project shown herein was completed under my direct and responsible charge from an actual survey made under my supervision; that all horizontal closures had a minimum ratio of precision of 1:10,000 (Class A). Field work was performed from 7/8/2019 to 6/7/2023, and all coordinates are based on NAD83/2011; that this survey was performed to meet the requirements of 21NCAC 56.1600 as applicable.

This 26th day of June, 2023.

DocuSigned by:

 228A298705A44E
 Professional Land Surveyor L-4372

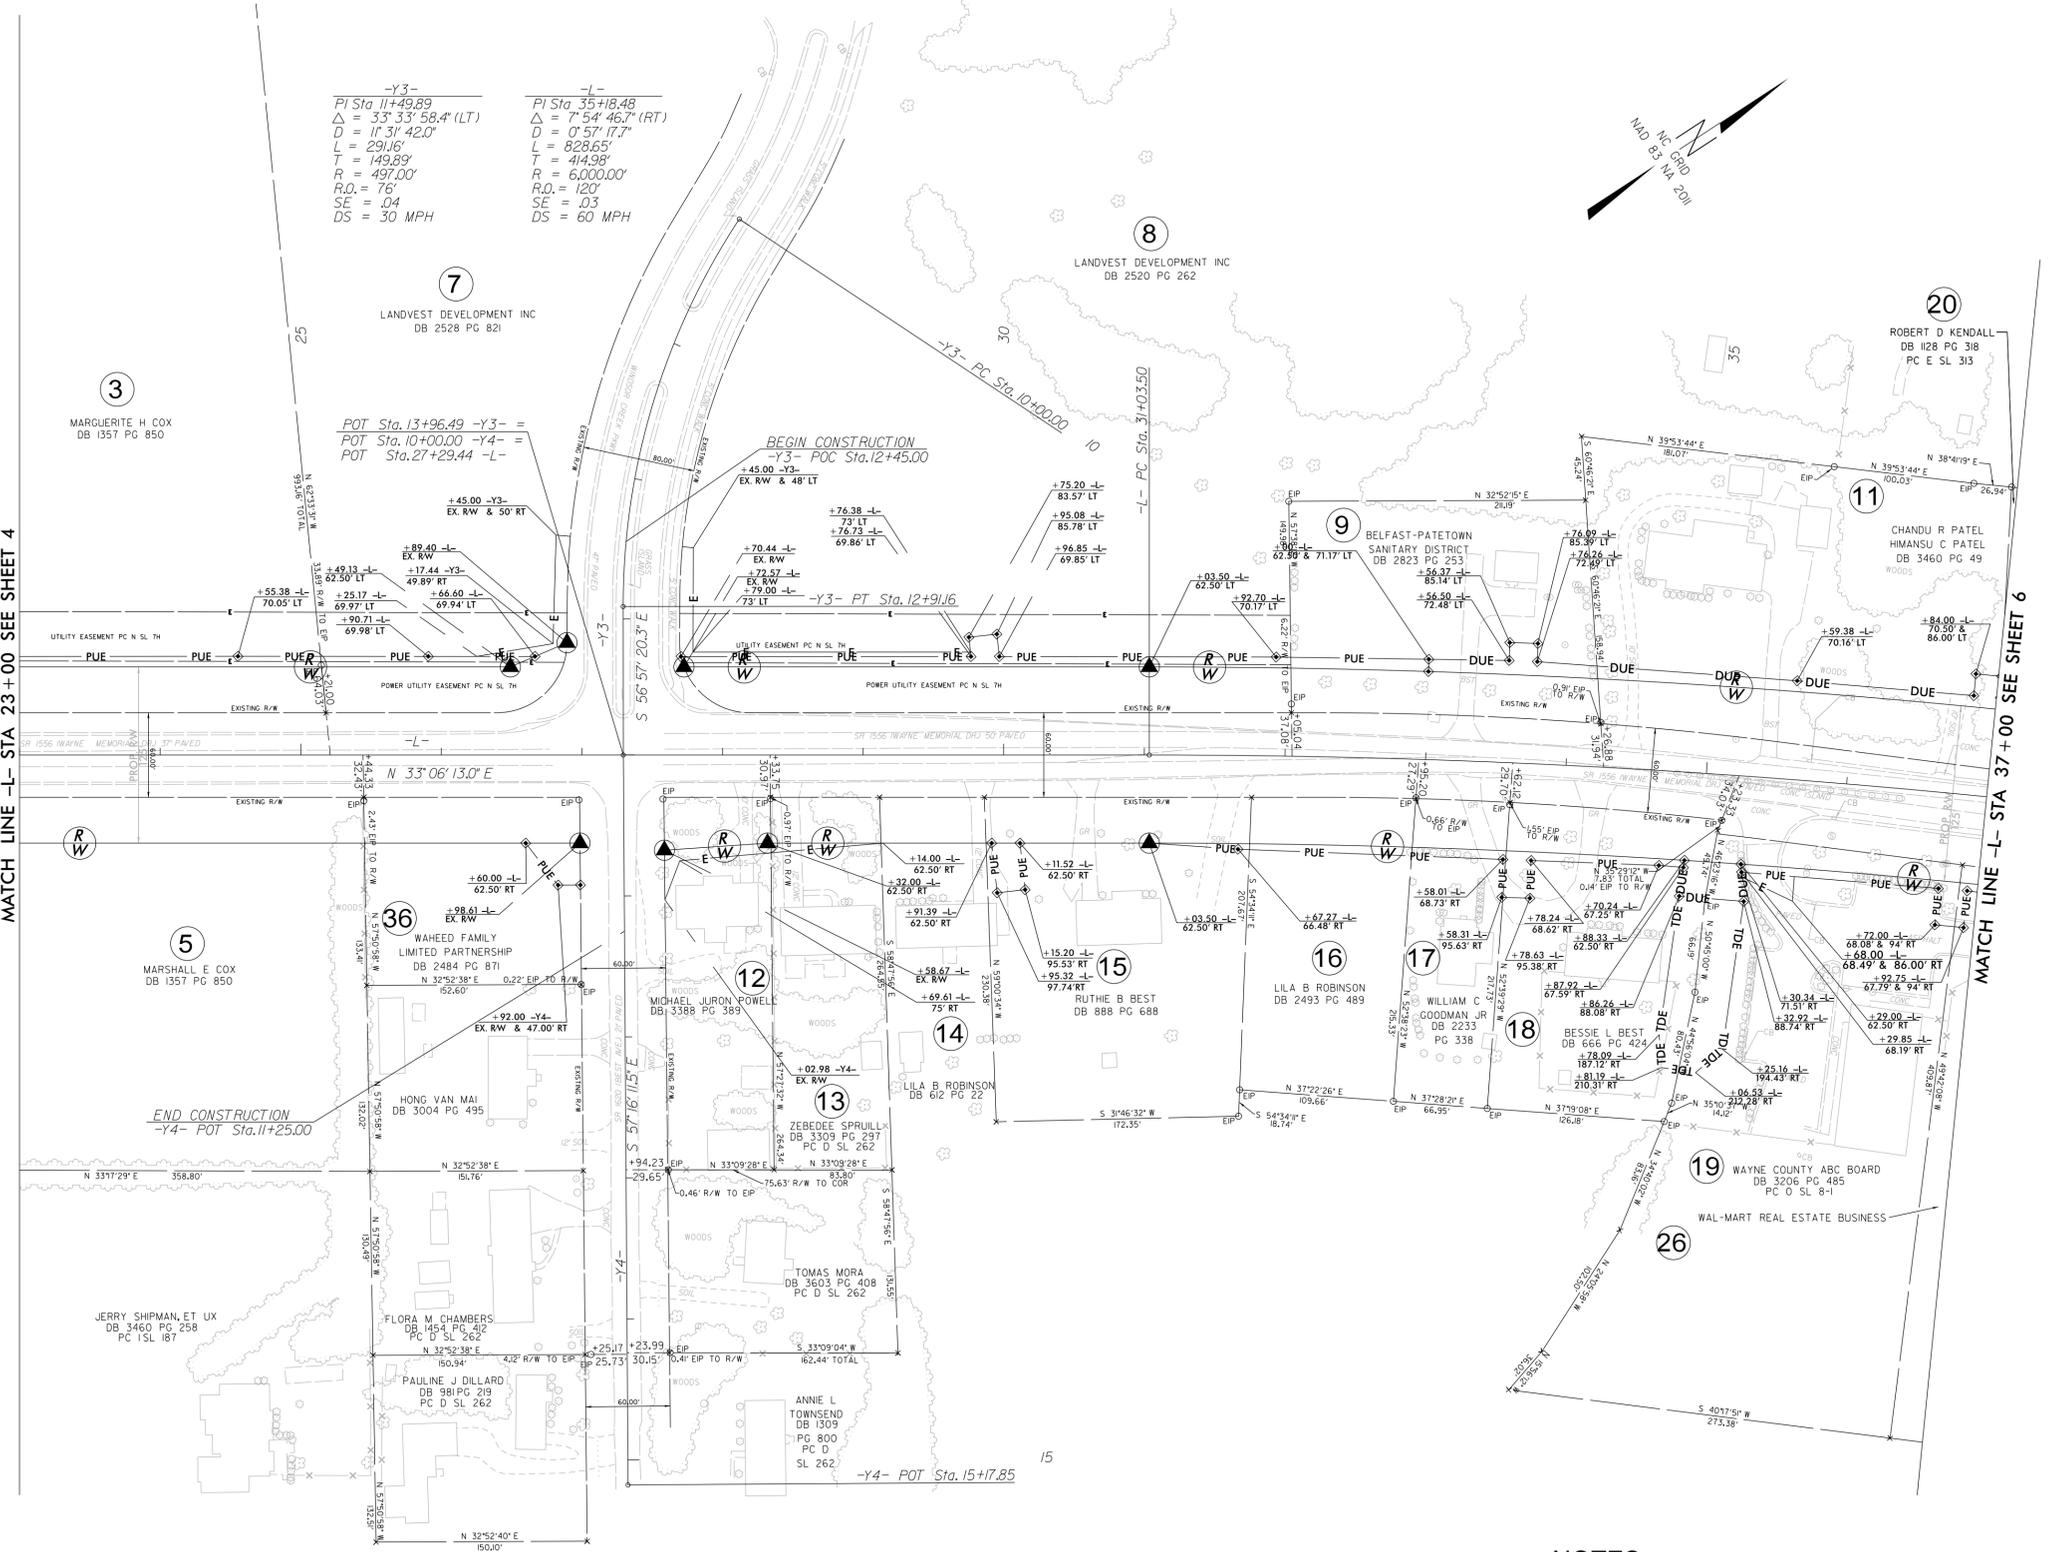

NOTES:

1. IF FURTHER INFORMATION REGARDING PROJECT CONTROL IS NEEDED PLEASE CONTACT THE LOCATION AND SURVEYS UNIT.
2. PROJECT CONTROL WAS ESTABLISHED USING GNSS, THE GLOBAL NAVIGATION SATELLITE SYSTEM.
3. RIGHT OF WAY MONUMENTATION ESTABLISHED 7/8/2019 TO 6/7/2023.
4. ALL RIGHT OF WAY MONUMENTATION SET WERE REBAR AND CAP.

REVISIONS

MATCH LINE -L- STA 23 + 00 SEE SHEET 4

MATCH LINE -L- STA 37 + 00 SEE SHEET 6

P:\5-2023\2023-12-14-Location and Surveys\4753.con\et6 23154.30\80-Drawings\RW Control Sheets\4753.rw05.230626.dgn