



PROJECT REFERENCE NO.	SHEET NO.
U-4753	RW06
Location and Surveys	
	
1223 Jones Franklin Rd. Raleigh, N.C. 27606 License No. F-0377 Bus: 919 851 8077 Fax: 919 851 8107	
TRANSPORTATION PLANNING/DESIGN - BRIDGE/STRUCTURE DESIGN CIVIL/SITE DESIGN - SURVEYING - CONSTRUCTION OBSERVATION	
PROJECT SURVEYOR	
	
DOCUMENT NOT CONSIDERED FINAL UNLESS ALL SIGNATURES COMPLETED	

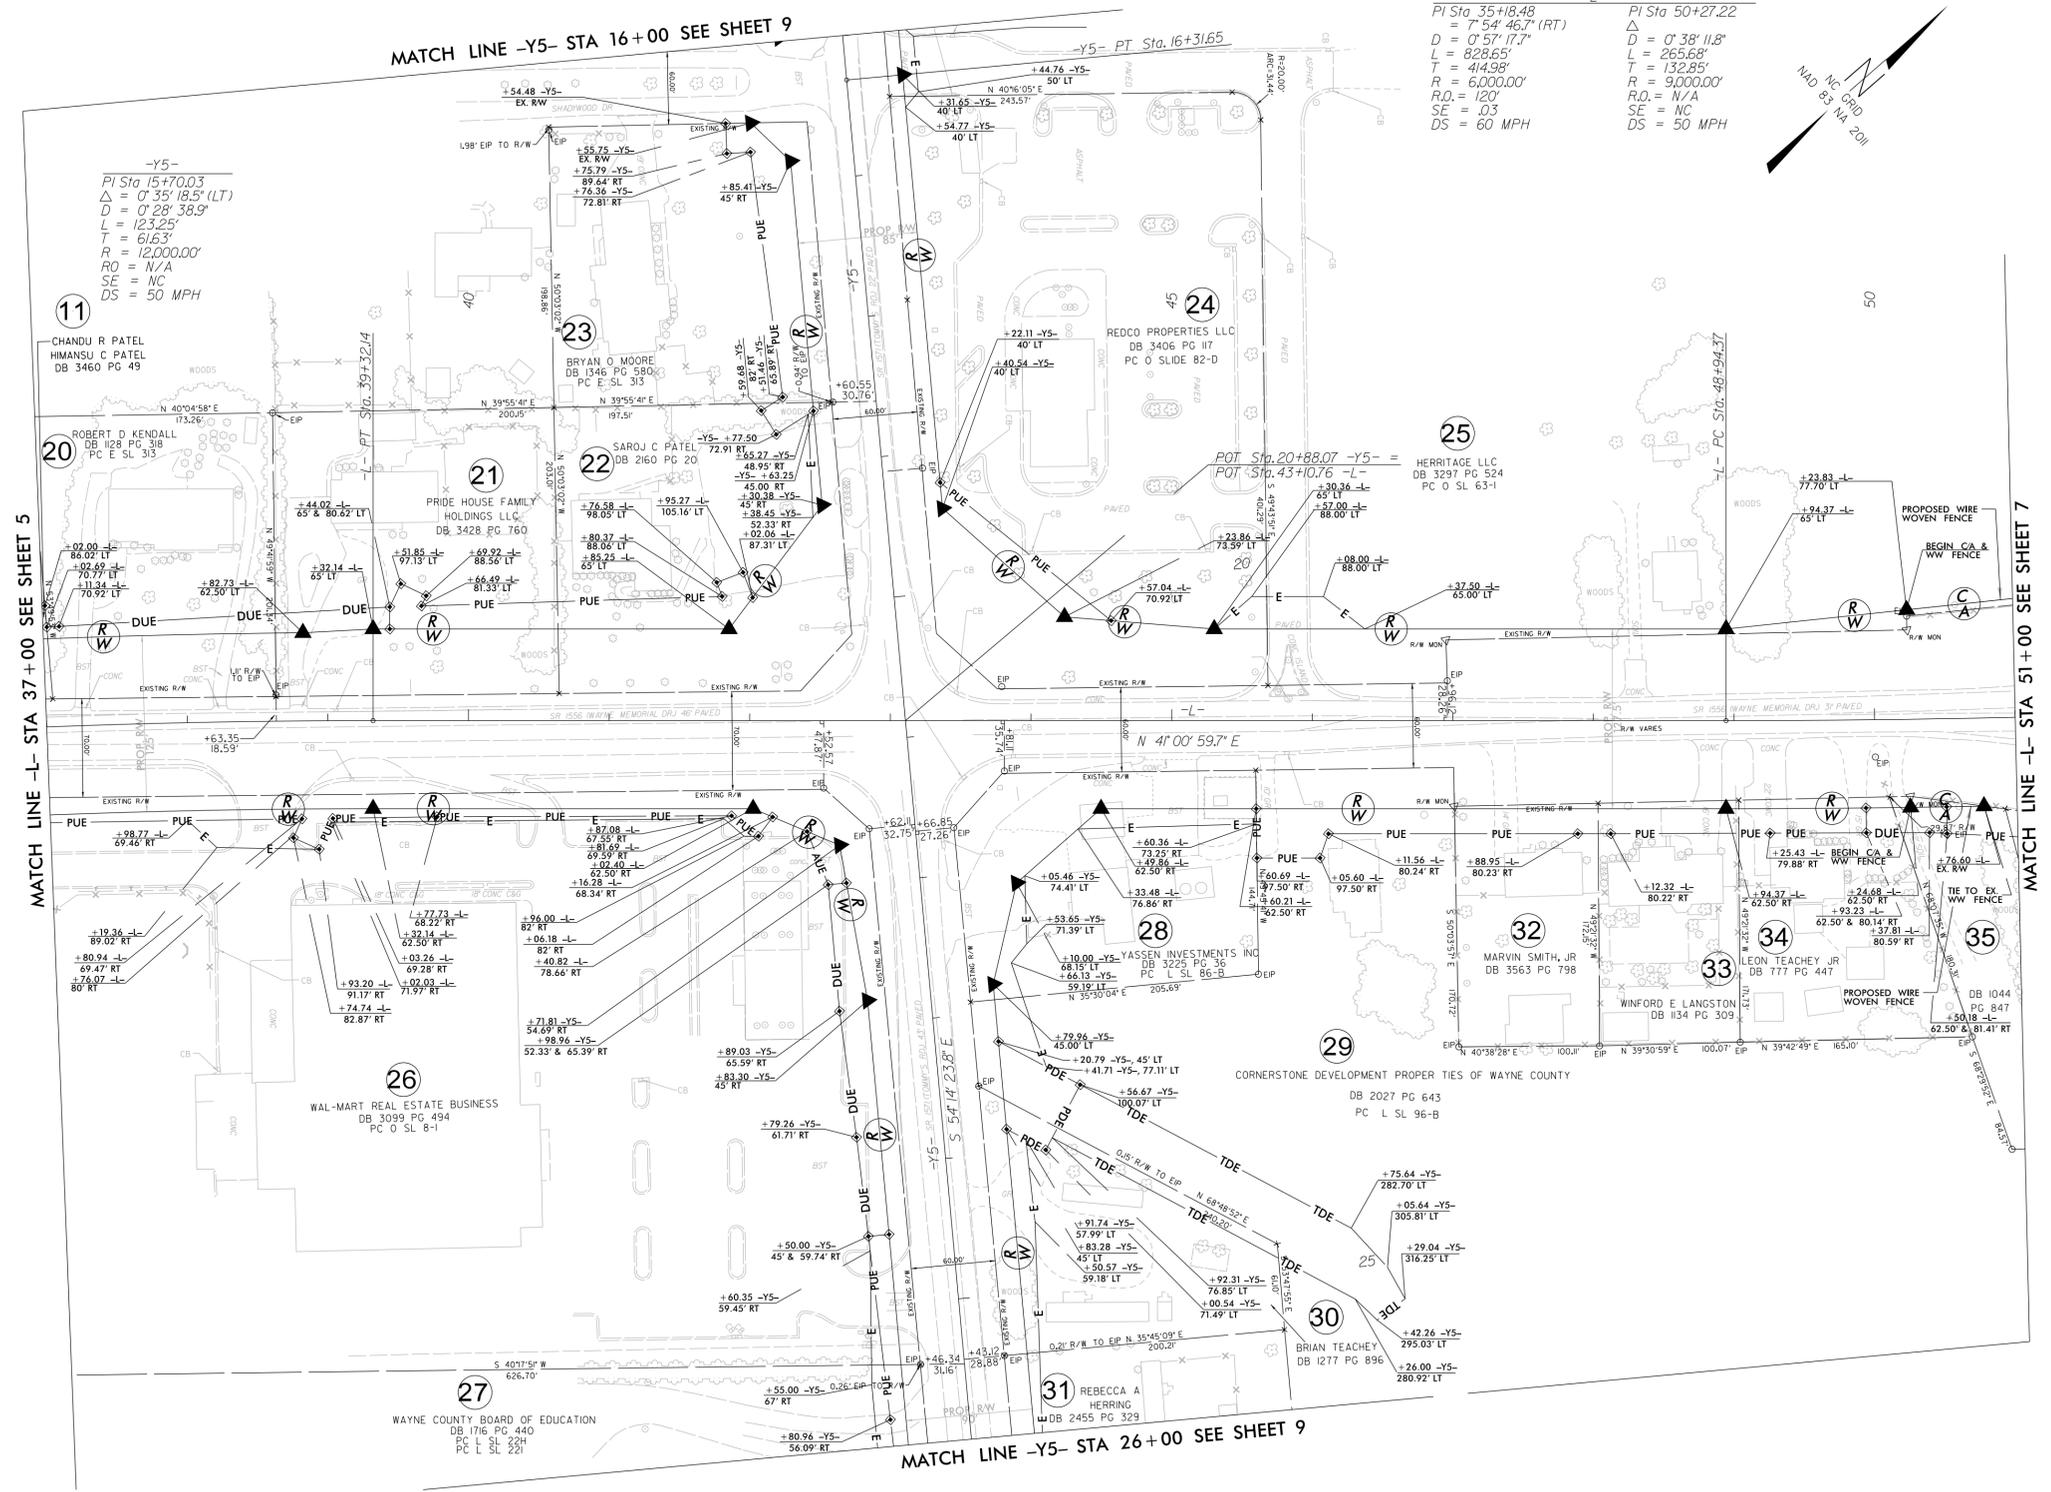

PI Sta 35+18.48
 $\Delta = 7^{\circ} 54' 46.7"$ (RT)
 $D = 0^{\circ} 57' 17.7"$
 $L = 828.65'$
 $T = 414.92'$
 $R = 6,000.00'$
 $R.O. = 120'$
 $SE = .03$
 $DS = 60$ MPH

PI Sta 50+27.22
 $\Delta = 0^{\circ} 38' 11.8"$
 $D = 265.68'$
 $T = 132.285'$
 $R = 9,000.00'$
 $R.O. = N/A$
 $SE = NC$
 $DS = 50$ MPH

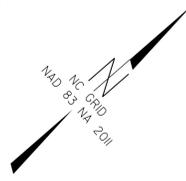

I, Anthony K. Alford, certify that the right of way and permanent easement monumentation for this project shown herein was completed under my direct and responsible charge from an actual survey made under my supervision; that all horizontal closures had a minimum ratio of precision of 1:10,000 (Class A). Field work was performed from 7/8/2019 to 9/14/2023, and all coordinates are based on NAD83/2011. That this survey was performed to meet the requirements of 21NCAC 56.1600 as applicable.

This 14th day of September, 2023.

DocuSigned by:
 Anthony K. Alford
 228A2982F6BA44E
 Professional Land Surveyor L-4372

REVISIONS

P:\502\2023\1305_Location and Surveys\4753.con\et6_23154.30\30-Drawings\RW_Control_Sheets\Revision_230914\4753.1.s_rw06_230626.dgn
 14-SEP-2023 13:05
 P:\502\2023\1305_Location and Surveys\4753.con\et6_23154.30\30-Drawings\RW_Control_Sheets\Revision_230914\4753.1.s_rw06_230626.dgn
 6/2/2019

NOTES:

1. IF FURTHER INFORMATION REGARDING PROJECT CONTROL IS NEEDED PLEASE CONTACT THE LOCATION AND SURVEYS UNIT.
2. PROJECT CONTROL WAS ESTABLISHED USING GNSS, THE GLOBAL NAVIGATION SATELLITE SYSTEM.
3. RIGHT OF WAY MONUMENTATION ESTABLISHED 7/8/2019 TO 9/14/2023.
4. ALL RIGHT OF WAY MONUMENTATION SET WERE REBAR AND CAP.