


STATE OF NORTH CAROLINA
DEPARTMENT OF TRANSPORTATION

PAVEMENT MARKING PLAN
WAYNE COUNTY

LOCATION: SR 1556 (WAYNE MEMORIAL DR.) FROM SR 1003
(NEW HOPE RD.) TO I-42 (FORMERLY US 70) IN
GOLDSBORO

CONTRACT: C205130 TIP PROJECT: U-4753

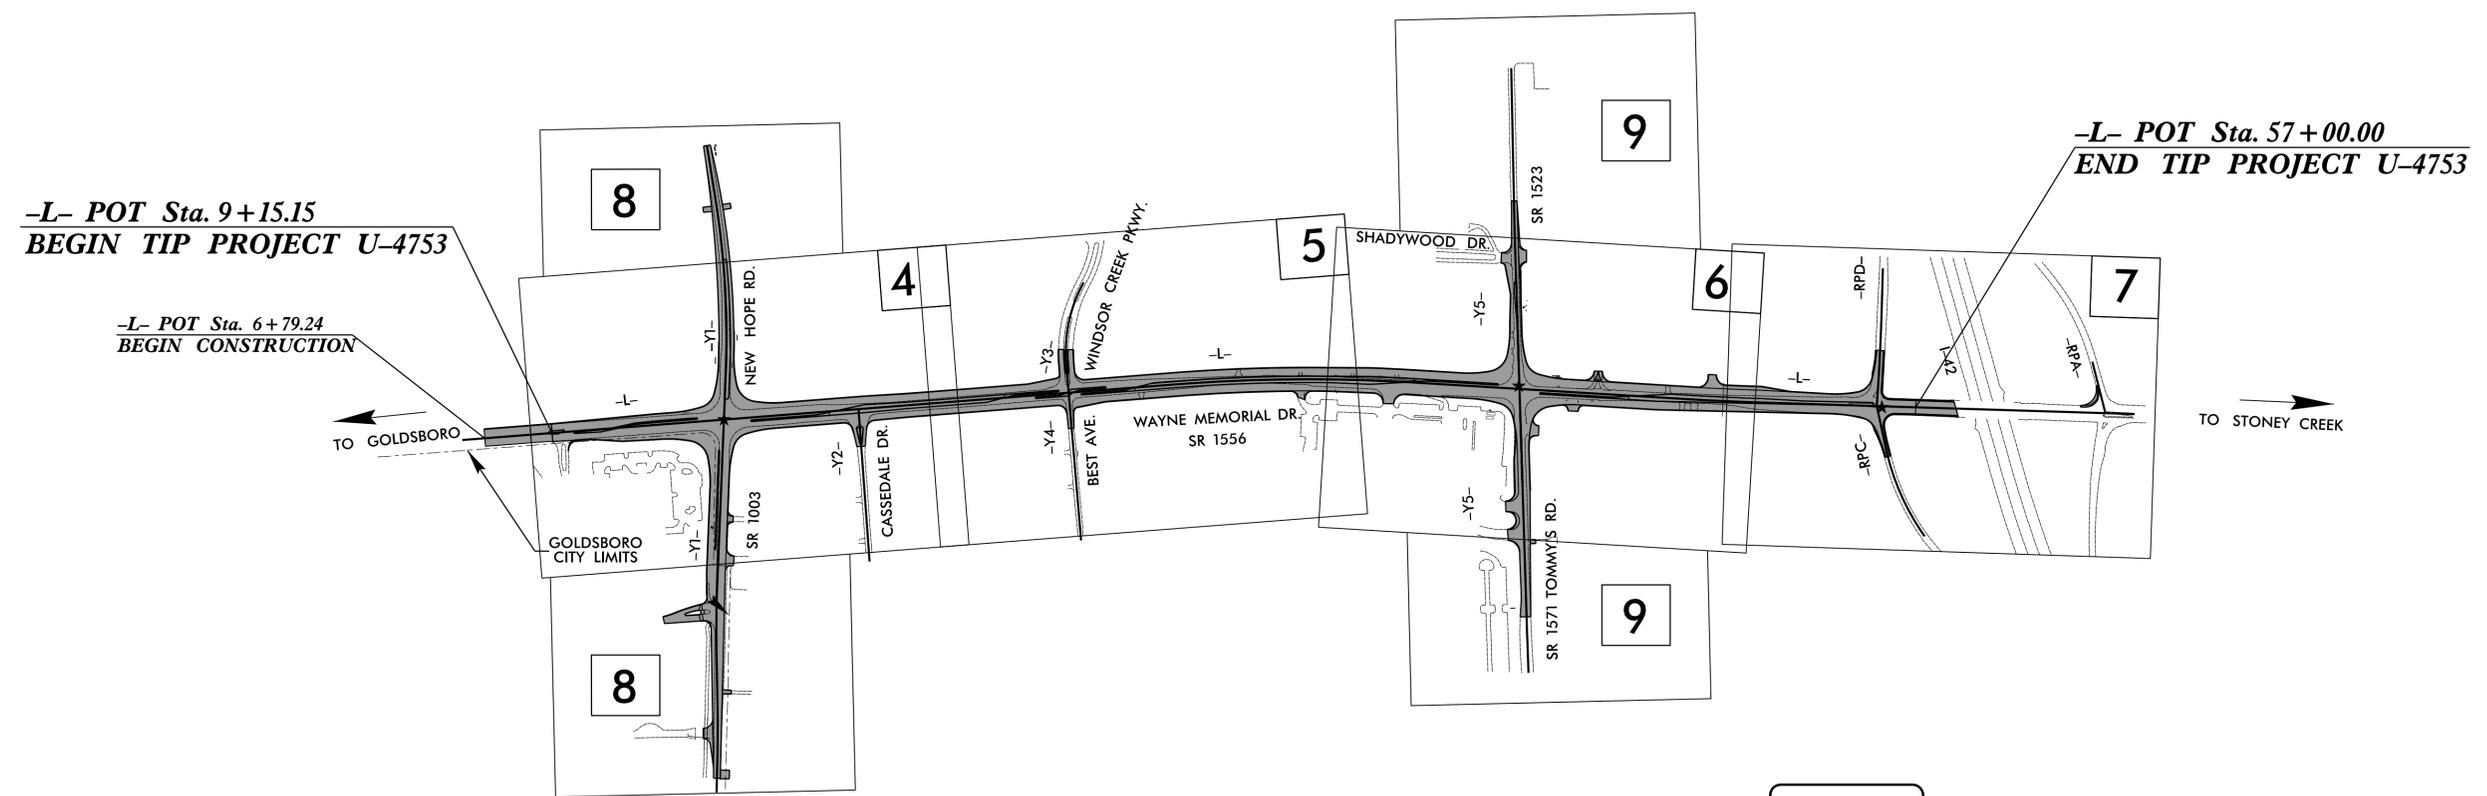


INDEX

SHEET NO.	DESCRIPTION
PMP-1	TITLE SHEET
PMP-2	PAVEMENT MARKING SCHEDULE & SUMMARY OF QUANTITIES
PMP-3	GENERAL NOTES & ROADWAY STANDARD DRAWINGS
PMP-3A	PAVEMENT MARKING SPECIAL DETAIL
PMP-4-9	PAVEMENT MARKING DETAILS

N.C.D.O.T. CONTACT INFORMATION

D. Mitchell Eaton, PE SIGNING AND DELINEATION REGIONAL ENGINEER
SIGNING AND DELINEATION PROJECT DESIGN ENGINEER

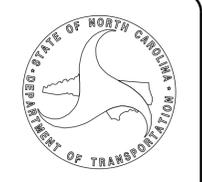

PLAN PREPARED BY:

John Bauman, PE PROJECT MANAGER
DESIGN ENGINEER

TRANSYSTEMS
1 Glenwood Avenue
Raleigh, NC 27603
Tel: 919.789.9977
Fax: 919.789.9591
License: F-0453

1/27/2026
I:\Projects\2026\U-4753\Drawings\U-4753_PMP-1.dgn
JTB