


DocuSigned by:
John Bauman
 APPROVED: TTFDS84C3784D1...
 DATE: 3/10/2026



SEAL
**DOCUMENT NOT CONSIDERED FINAL
 UNLESS ALL SIGNATURES COMPLETED**

NUMBER	CURB RAMP	STATION
1	TYPE 1D	-L- STA 09+81
2	TYPE 4	-L- STA 14+28
3	TYPE 3 MODIFIED	-L- STA 14+31
4	TYPE 3 MODIFIED	-L- STA 14+71
5	TYPE 3 MODIFIED	-L- STA 15+52
6	TYPE 4A	-L- STA 16+04
7	TYPE 3 MODIFIED	-L- STA 16+06
8	TYPE 3 MODIFIED	-L- STA 19+61
9	TYPE 3 MODIFIED	-L- STA 20+19

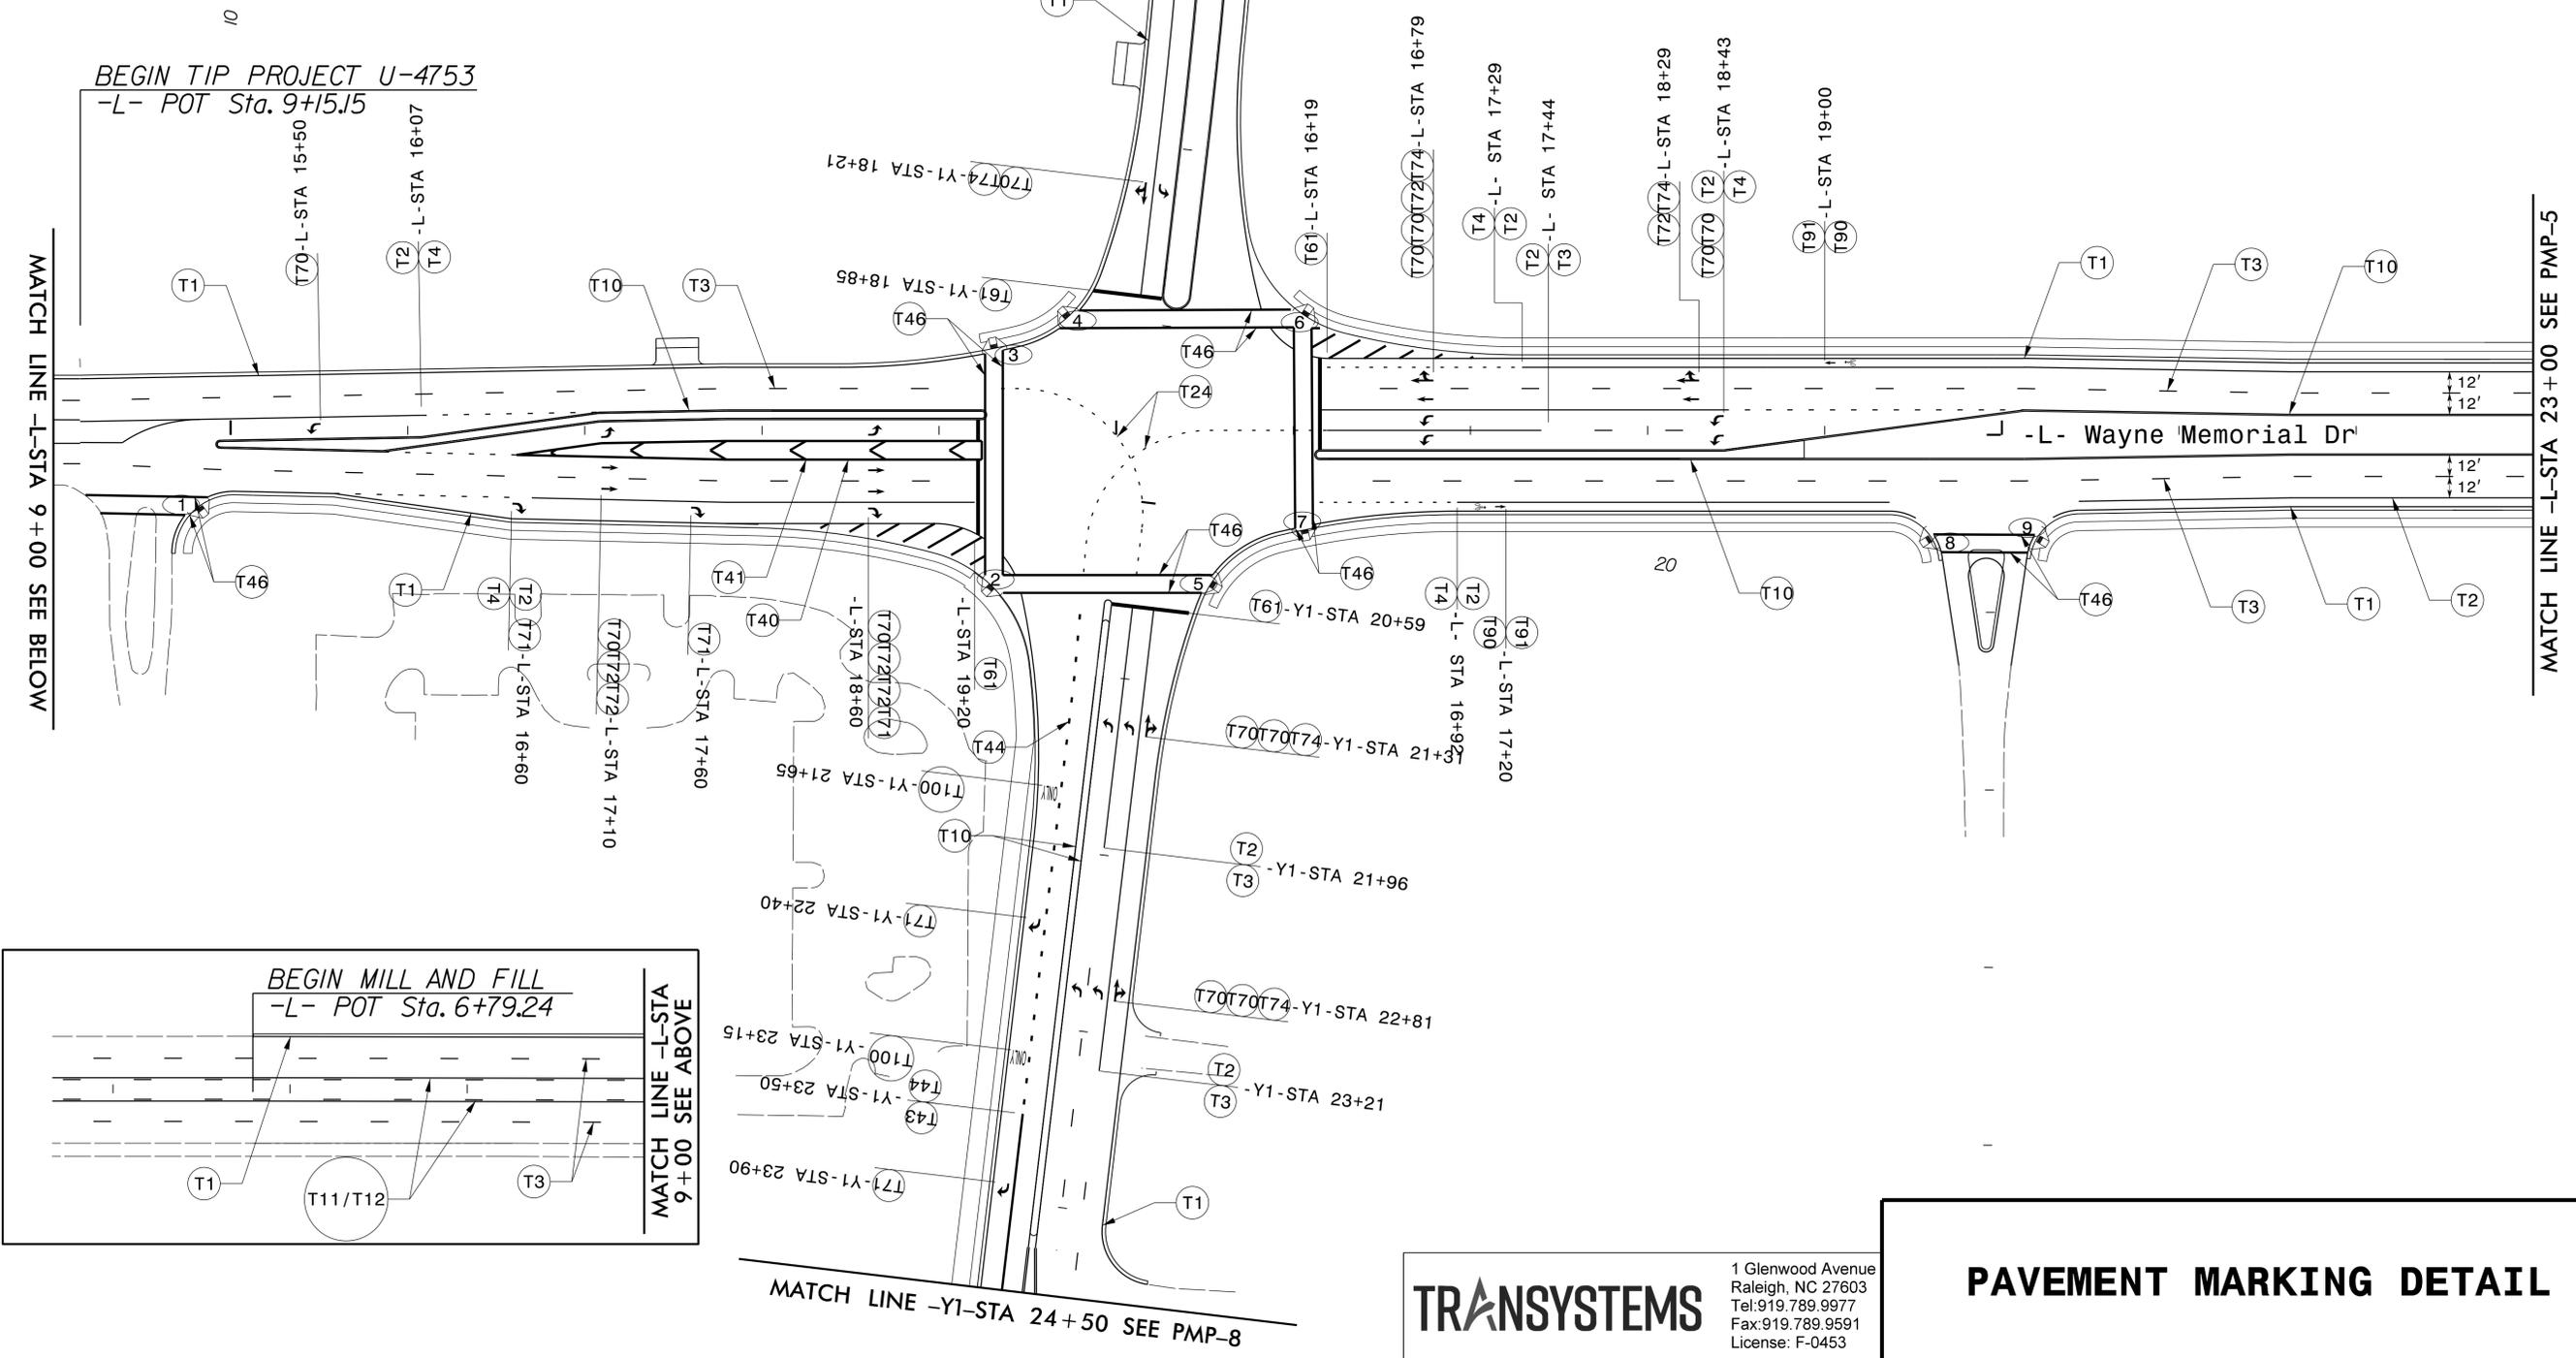

TRANSYSTEMS
 1 Glenwood Avenue
 Raleigh, NC 27603
 Tel: 919.789.9977
 Fax: 919.789.9591
 License: F-0453

PAVEMENT MARKING DETAIL

3/10/2026 11:58:11 AM P:\M\U-4753_PMP-4.dgn
 User: jbauman