


TIP NO.	SHEET NO.
U-4753	PMP-5
APPROVED: <i>John Bauman</i> 77F0584C3784D1...	
DATE: 1/27/2026	
SEAL	
DOCUMENT NOT CONSIDERED FINAL UNLESS ALL SIGNATURES COMPLETED	

NUMBER	CURB RAMP	STATION
⑩	TYPE 3 MODIFIED	-L-STA 27+00
⑪	TYPE 3 MODIFIED	-L-STA 27+15
⑫	TYPE 3 MODIFIED	-L-STA 27+46
⑬	TYPE 3 MODIFIED	-L-STA 27+59

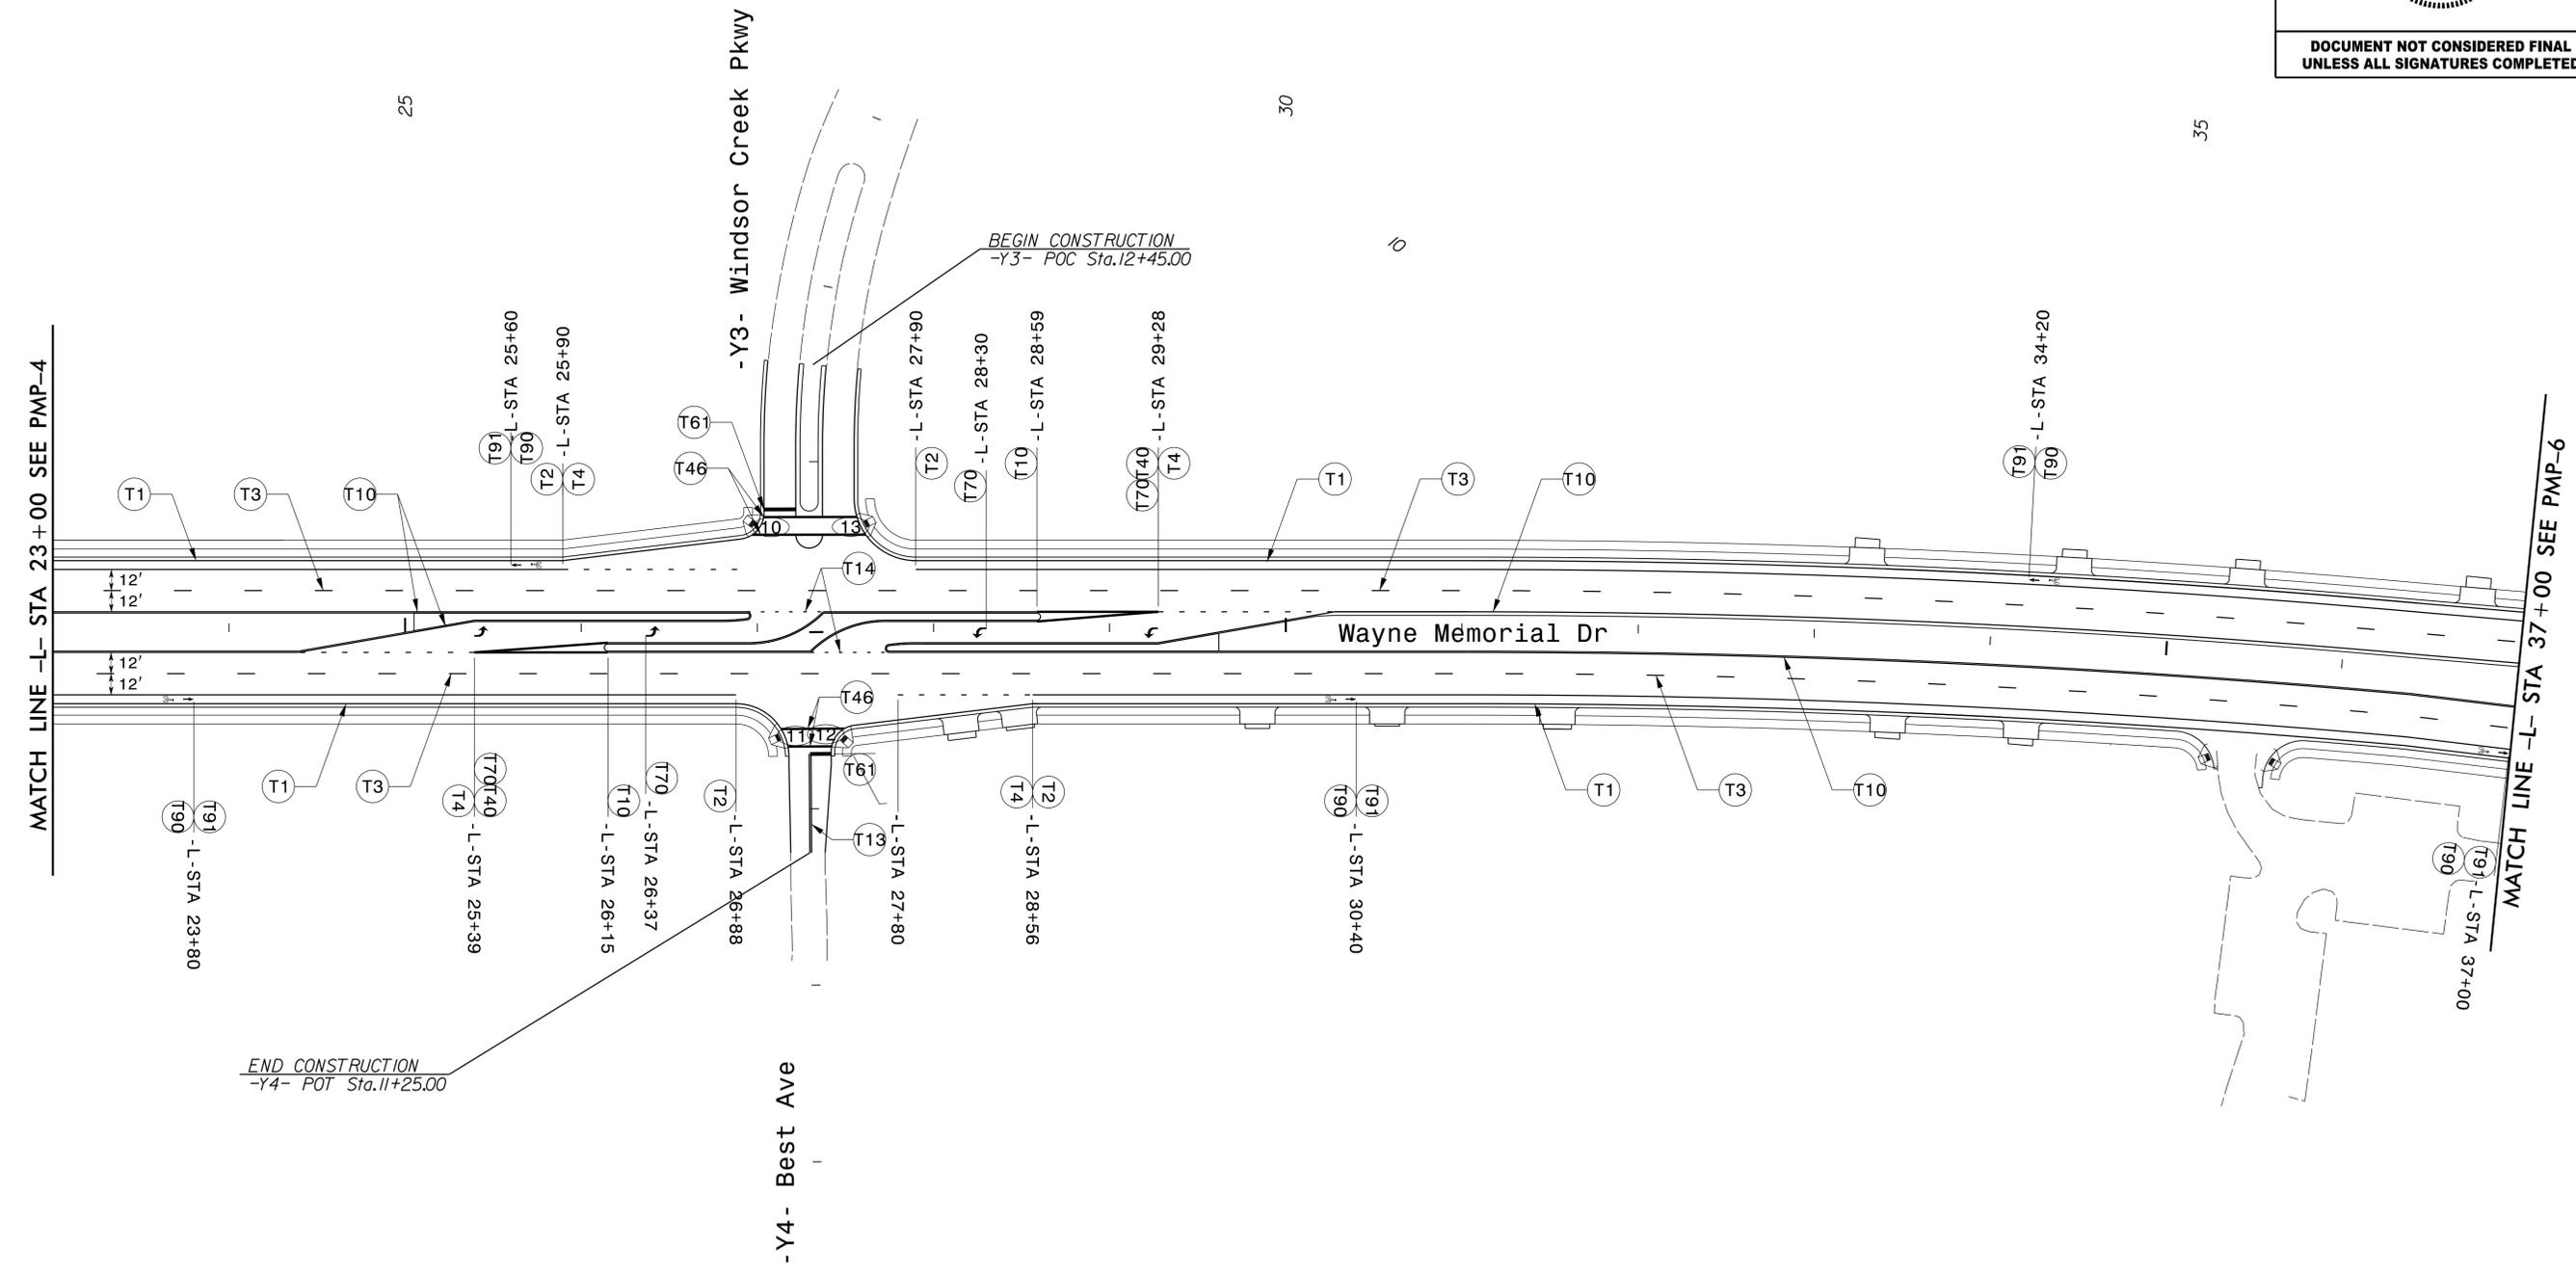

10/17/2025 11:58:11 AM \\PMP\U-4753\_PMP-5.dgn

**TRANSYSTEMS**  
 1 Glenwood Avenue  
 Raleigh, NC 27603  
 Tel: 919.789.9977  
 Fax: 919.789.9591  
 License: F-0453

**PAVEMENT MARKING DETAIL**