


| | |
|---|--------------------|
| TIP NO. U-4753 | SHEET NO. PMP-6 |
| APPROVED: <i>John Bauman</i> DATE: 1/27/2026 | |
| SEAL  | |
| DOCUMENT NOT CONSIDERED FINAL UNLESS ALL SIGNATURES COMPLETED | |

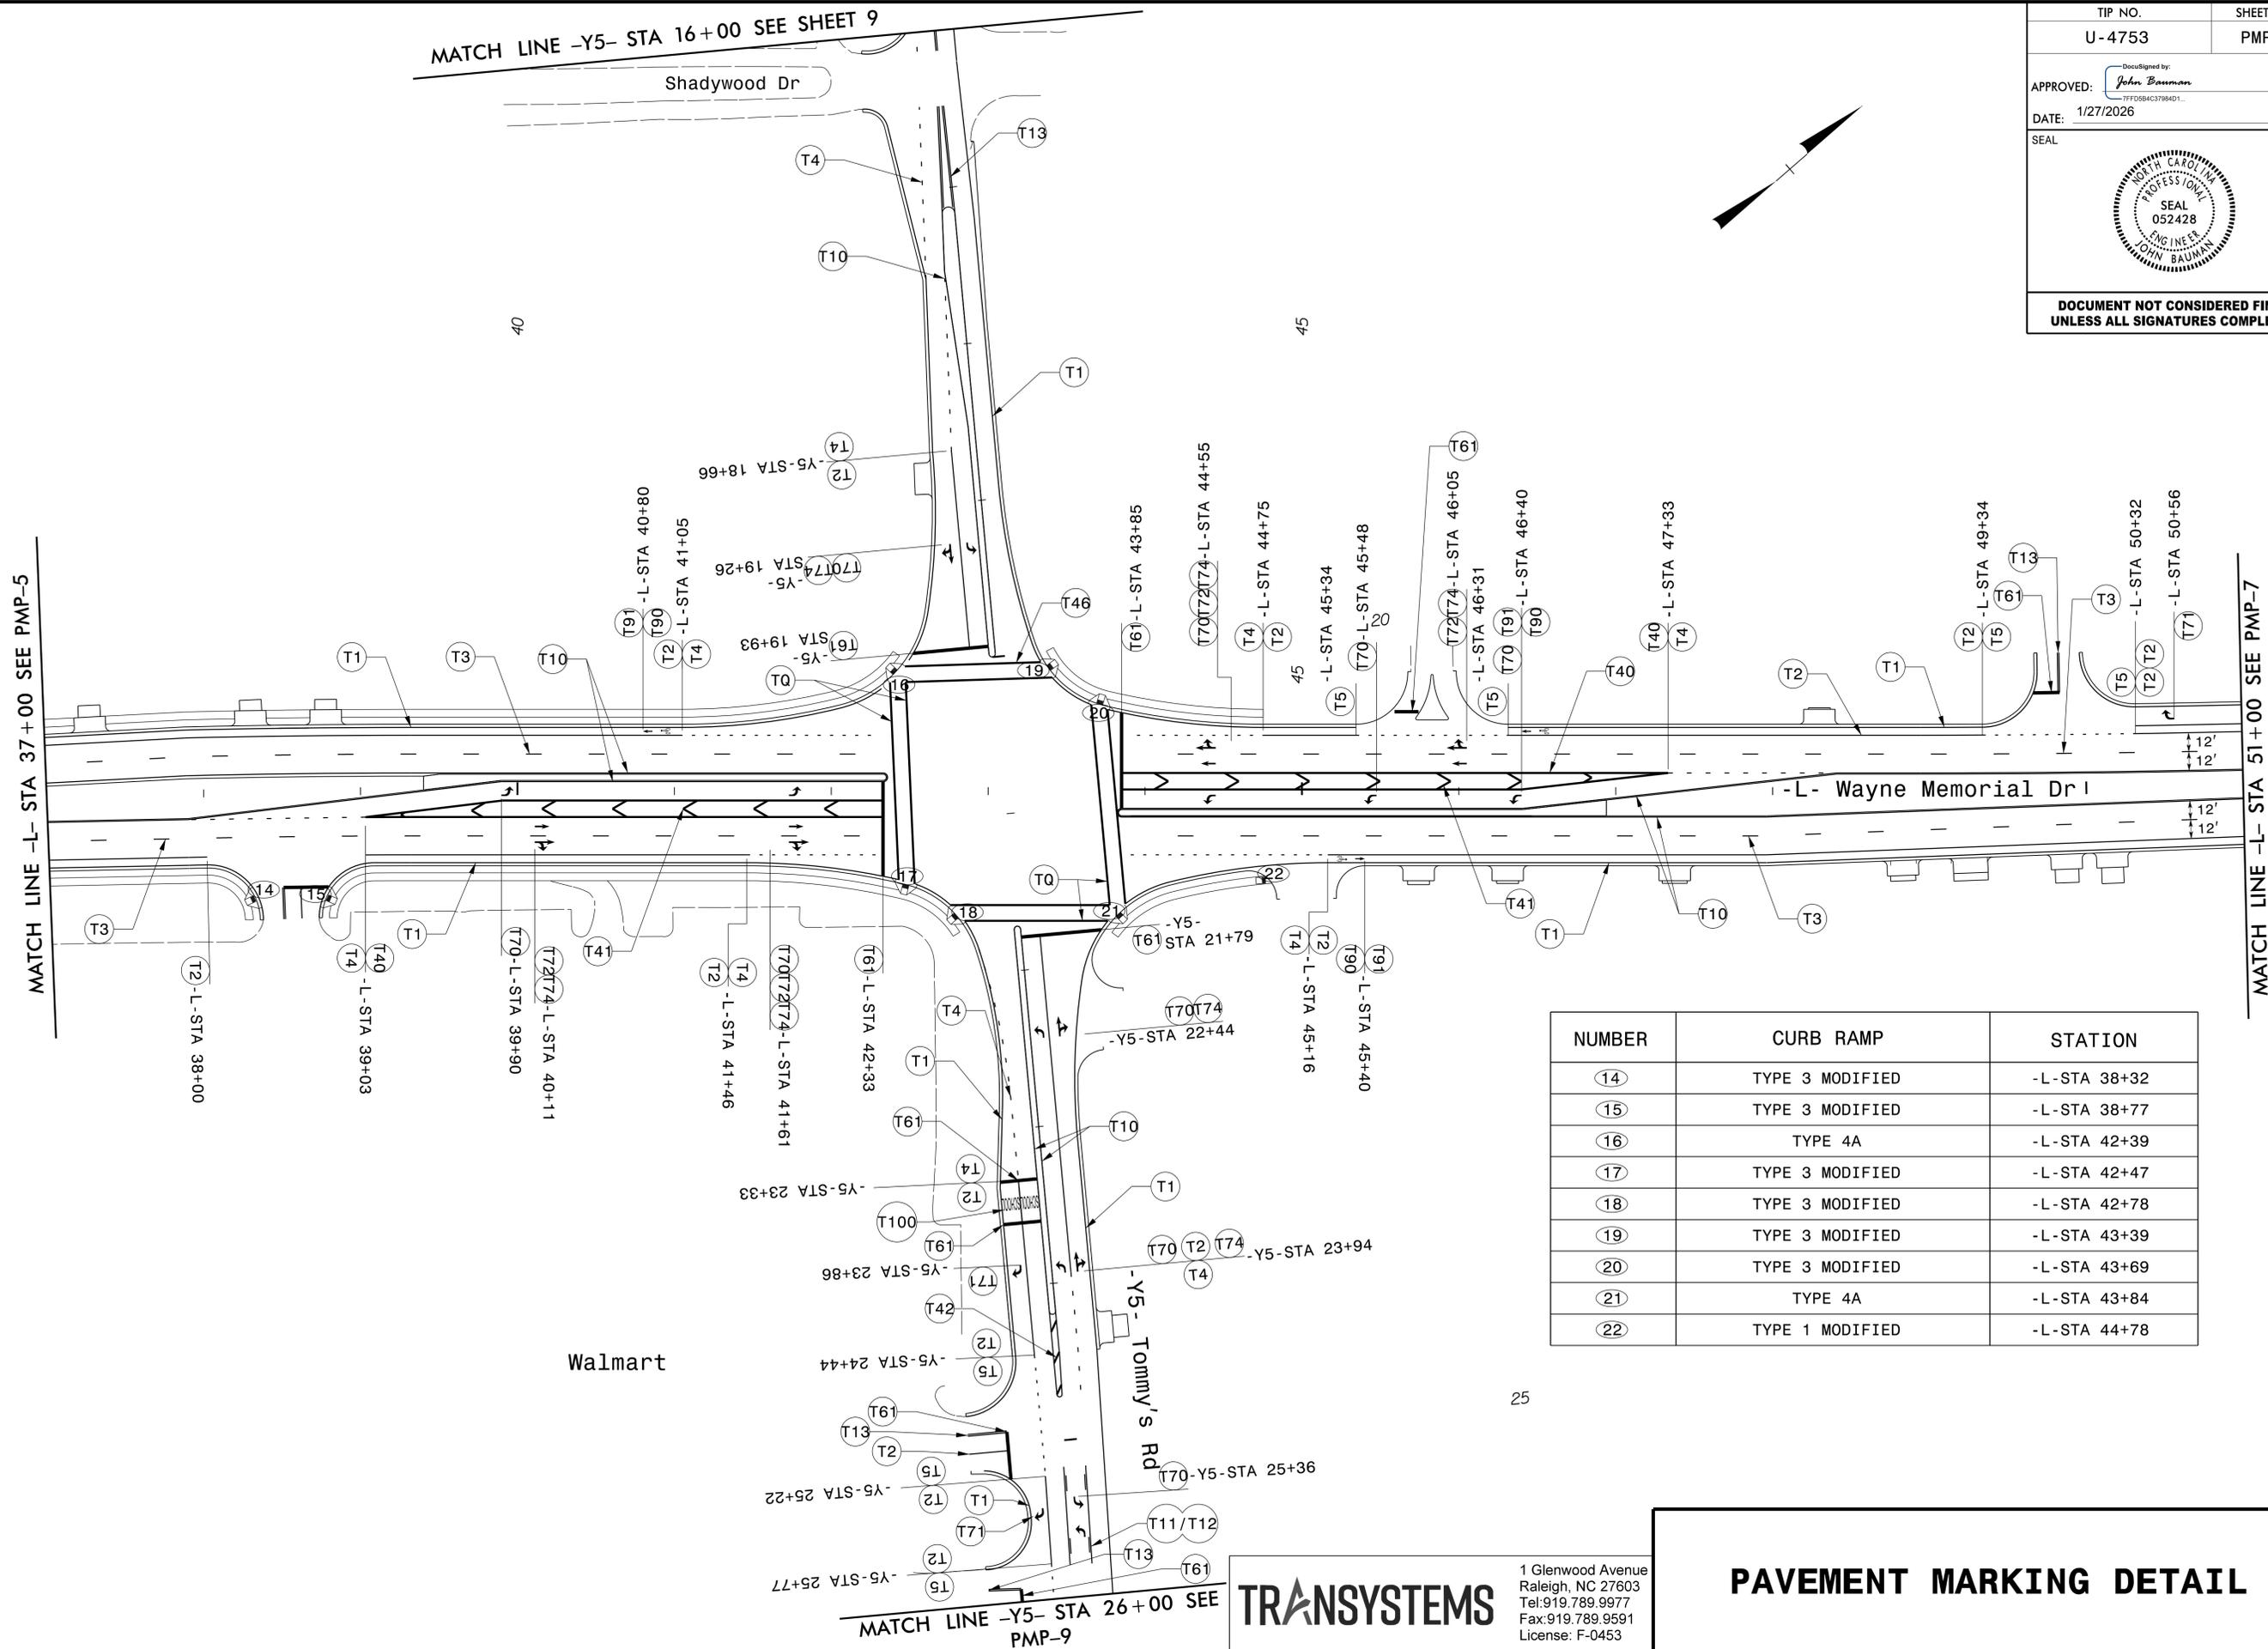

| NUMBER | CURB RAMP | STATION |
|--------|-----------------|---------------|
| 14 | TYPE 3 MODIFIED | -L- STA 38+32 |
| 15 | TYPE 3 MODIFIED | -L- STA 38+77 |
| 16 | TYPE 4A | -L- STA 42+39 |
| 17 | TYPE 3 MODIFIED | -L- STA 42+47 |
| 18 | TYPE 3 MODIFIED | -L- STA 42+78 |
| 19 | TYPE 3 MODIFIED | -L- STA 43+39 |
| 20 | TYPE 3 MODIFIED | -L- STA 43+69 |
| 21 | TYPE 4A | -L- STA 43+84 |
| 22 | TYPE 1 MODIFIED | -L- STA 44+78 |

TRANSYSTEMS
 1 Glenwood Avenue
 Raleigh, NC 27603
 Tel: 919.789.9977
 Fax: 919.789.9591
 License: F-0453

PAVEMENT MARKING DETAIL

10/14/2025 10:44:25 AM P:\PMP\U-4753_PMP-6.dgn