


| | |
|---|---------------------|
| TIP NO. U-4753 | SHEET NO. SIGN-4 |
| DocuSigned by: John Bauman <small>77F0584C37984D1...</small> | |
| DATE: 10/7/2025 | |
| SEAL | |
|  | |
| DOCUMENT NOT CONSIDERED FINAL UNLESS ALL SIGNATURES COMPLETED | |



MATCH LINE -Y1-STA 15+00 SEE SIGN-8

BEGIN TIP PROJECT U-4753
-L- POT Sta. 9+15.15

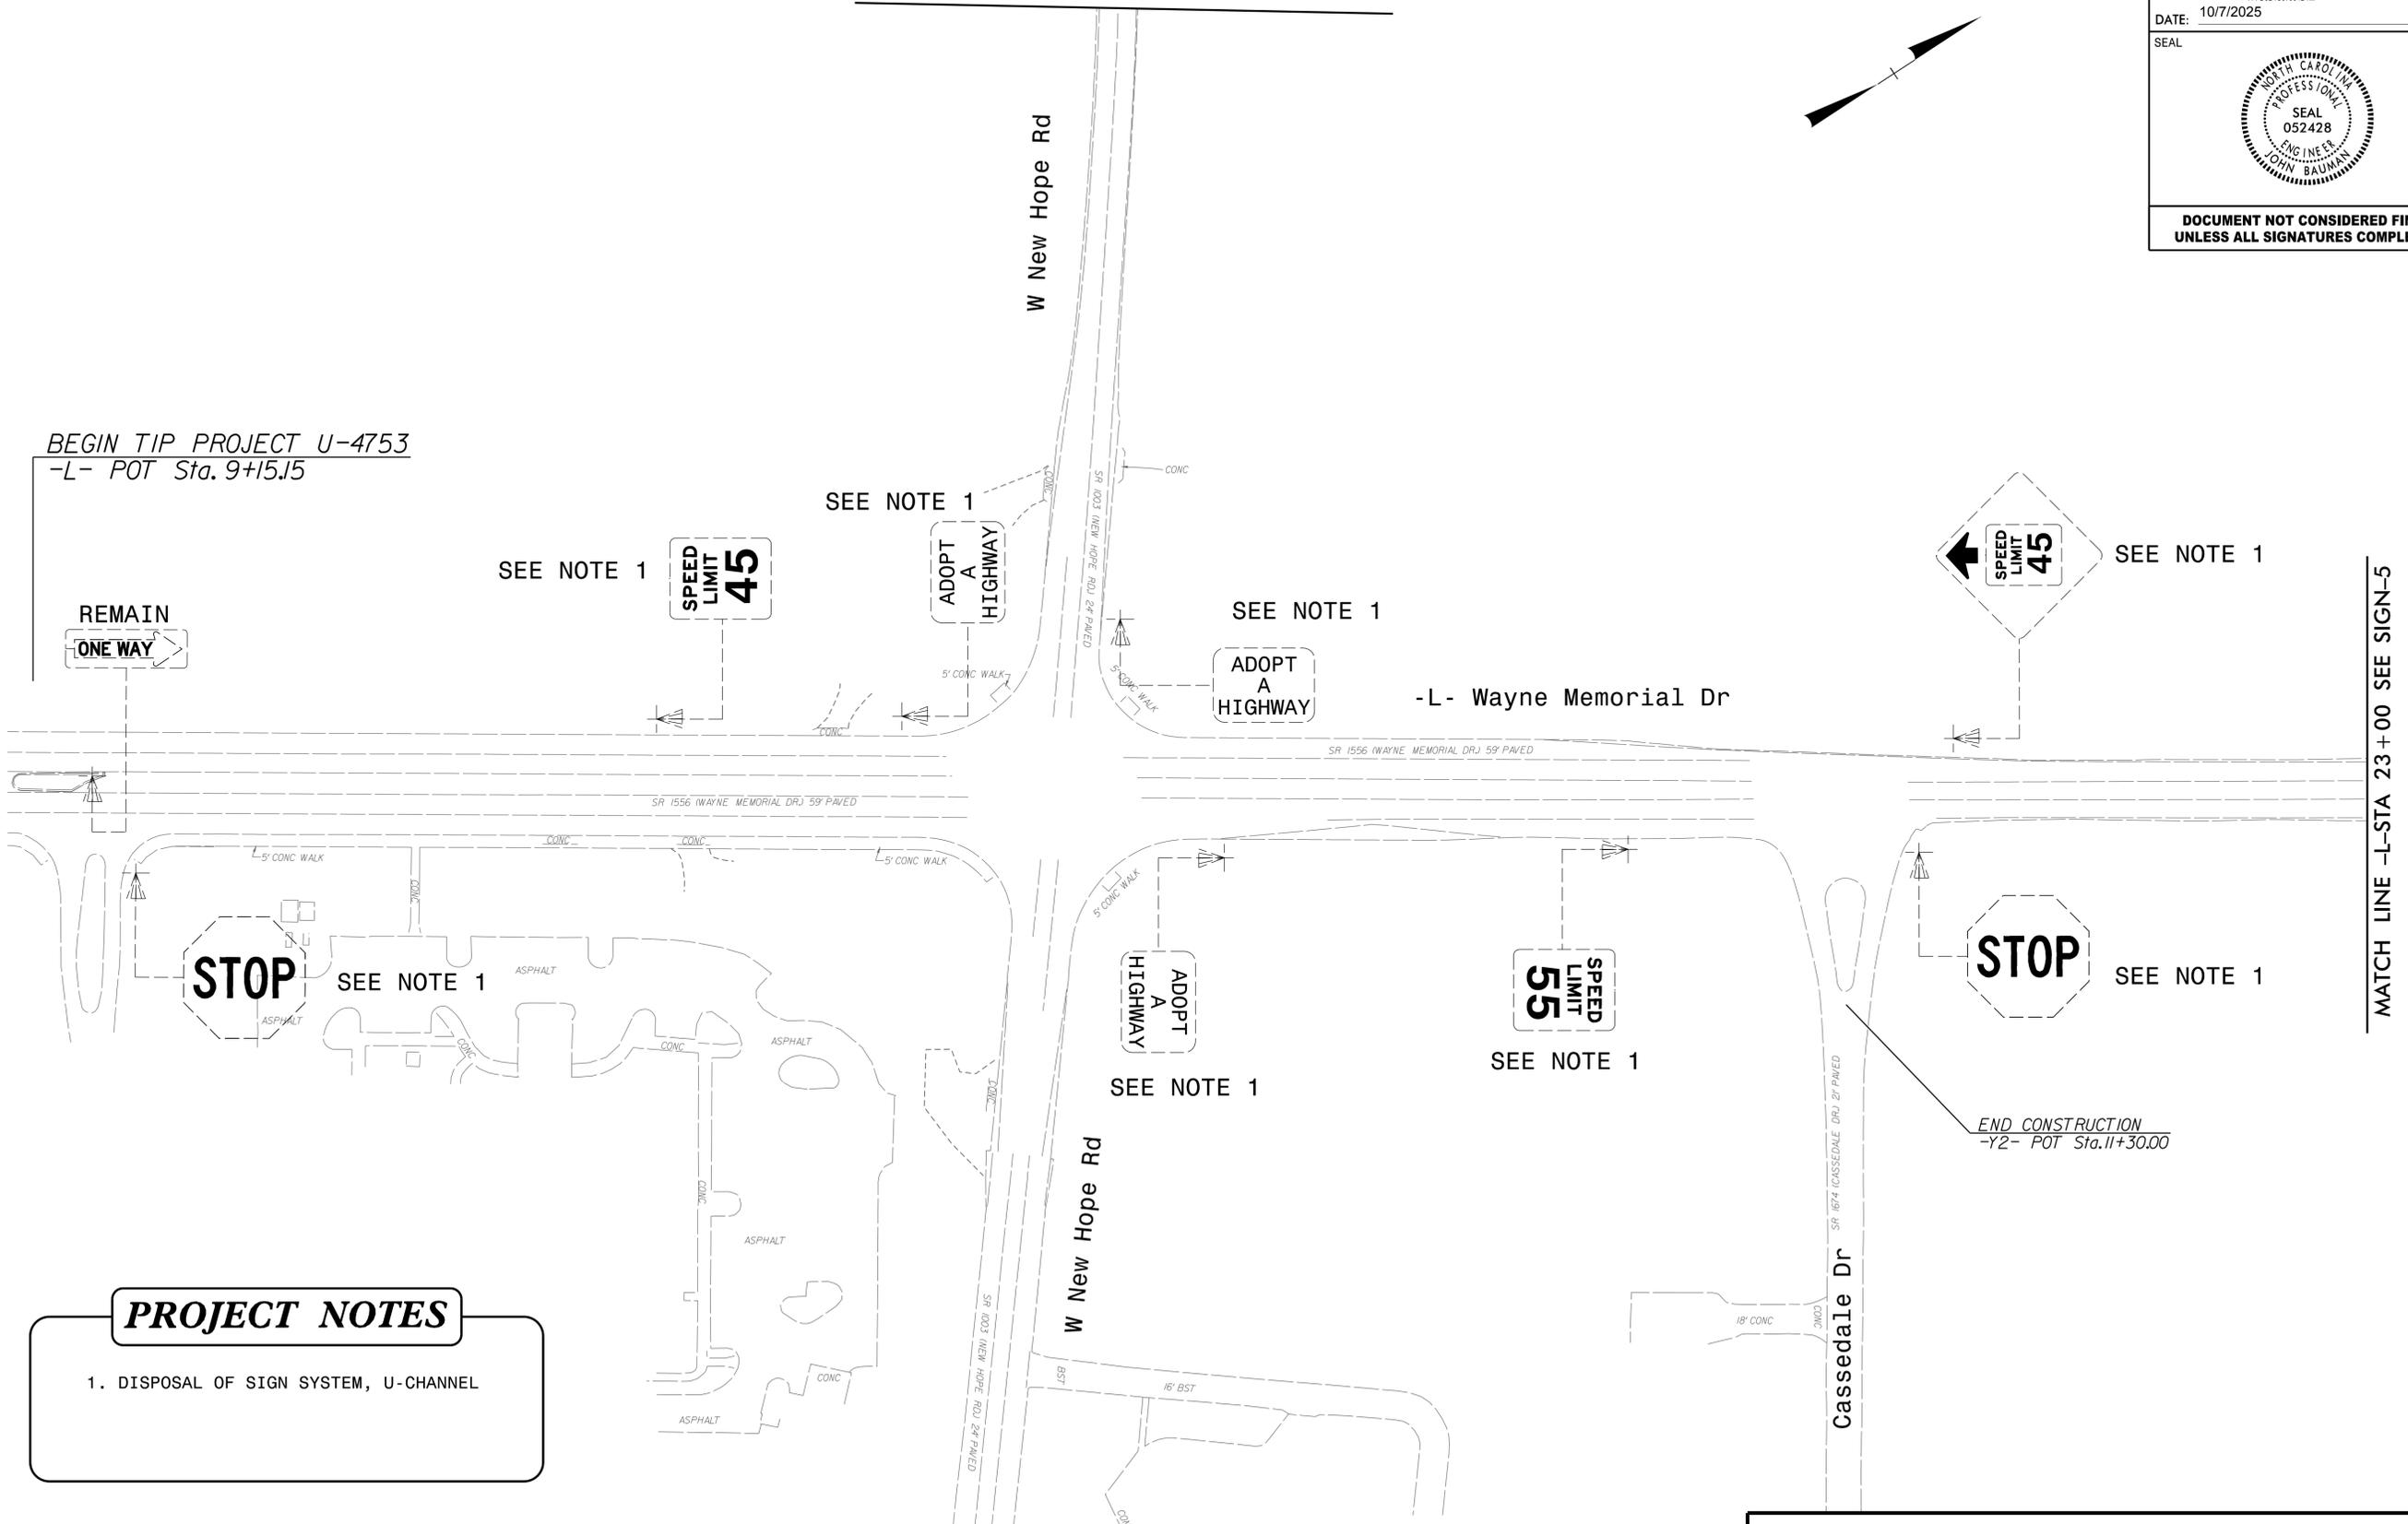

REMAIN
ONE WAY

SEE NOTE 1
SPEED LIMIT 45

ADOPT A HIGHWAY

ADOPT A HIGHWAY

SEE NOTE 1
SPEED LIMIT 45

STOP

SEE NOTE 1

ADOPT A HIGHWAY

SEE NOTE 1

SPEED LIMIT 55

SEE NOTE 1

STOP

SEE NOTE 1

END CONSTRUCTION
-Y2- POT Sta. 11+30.00

PROJECT NOTES

- DISPOSAL OF SIGN SYSTEM, U-CHANNEL

NOTE:

ALL EXISTING SIGNS ON "U" CHANNEL POST WITHIN THE PROJECT LIMITS SHALL BE REMOVED AND DISPOSED OF UNLESS OTHERWISE NOTED ON PLANS

MATCH LINE -Y1-STA 24+50 SEE SIGN-8

MATCH LINE -L-STA 23+00 SEE SIGN-5

TRANSYSTEMS

1 Glenwood Avenue
Raleigh, NC 27603
Tel: 919.789.9977
Fax: 919.789.9591
License: F-0453

EXISTING SIGNS

10/7/2025 10:57:25 U-4753_SIGN-4.dgn