


TIP NO. U-4753	SHEET NO. SIGN-5
DocuSigned by: John Bauman <small>77F0584C37984D1...</small>	
APPROVED: _____ DATE: 10/7/2025	
SEAL 	
DOCUMENT NOT CONSIDERED FINAL UNLESS ALL SIGNATURES COMPLETED	

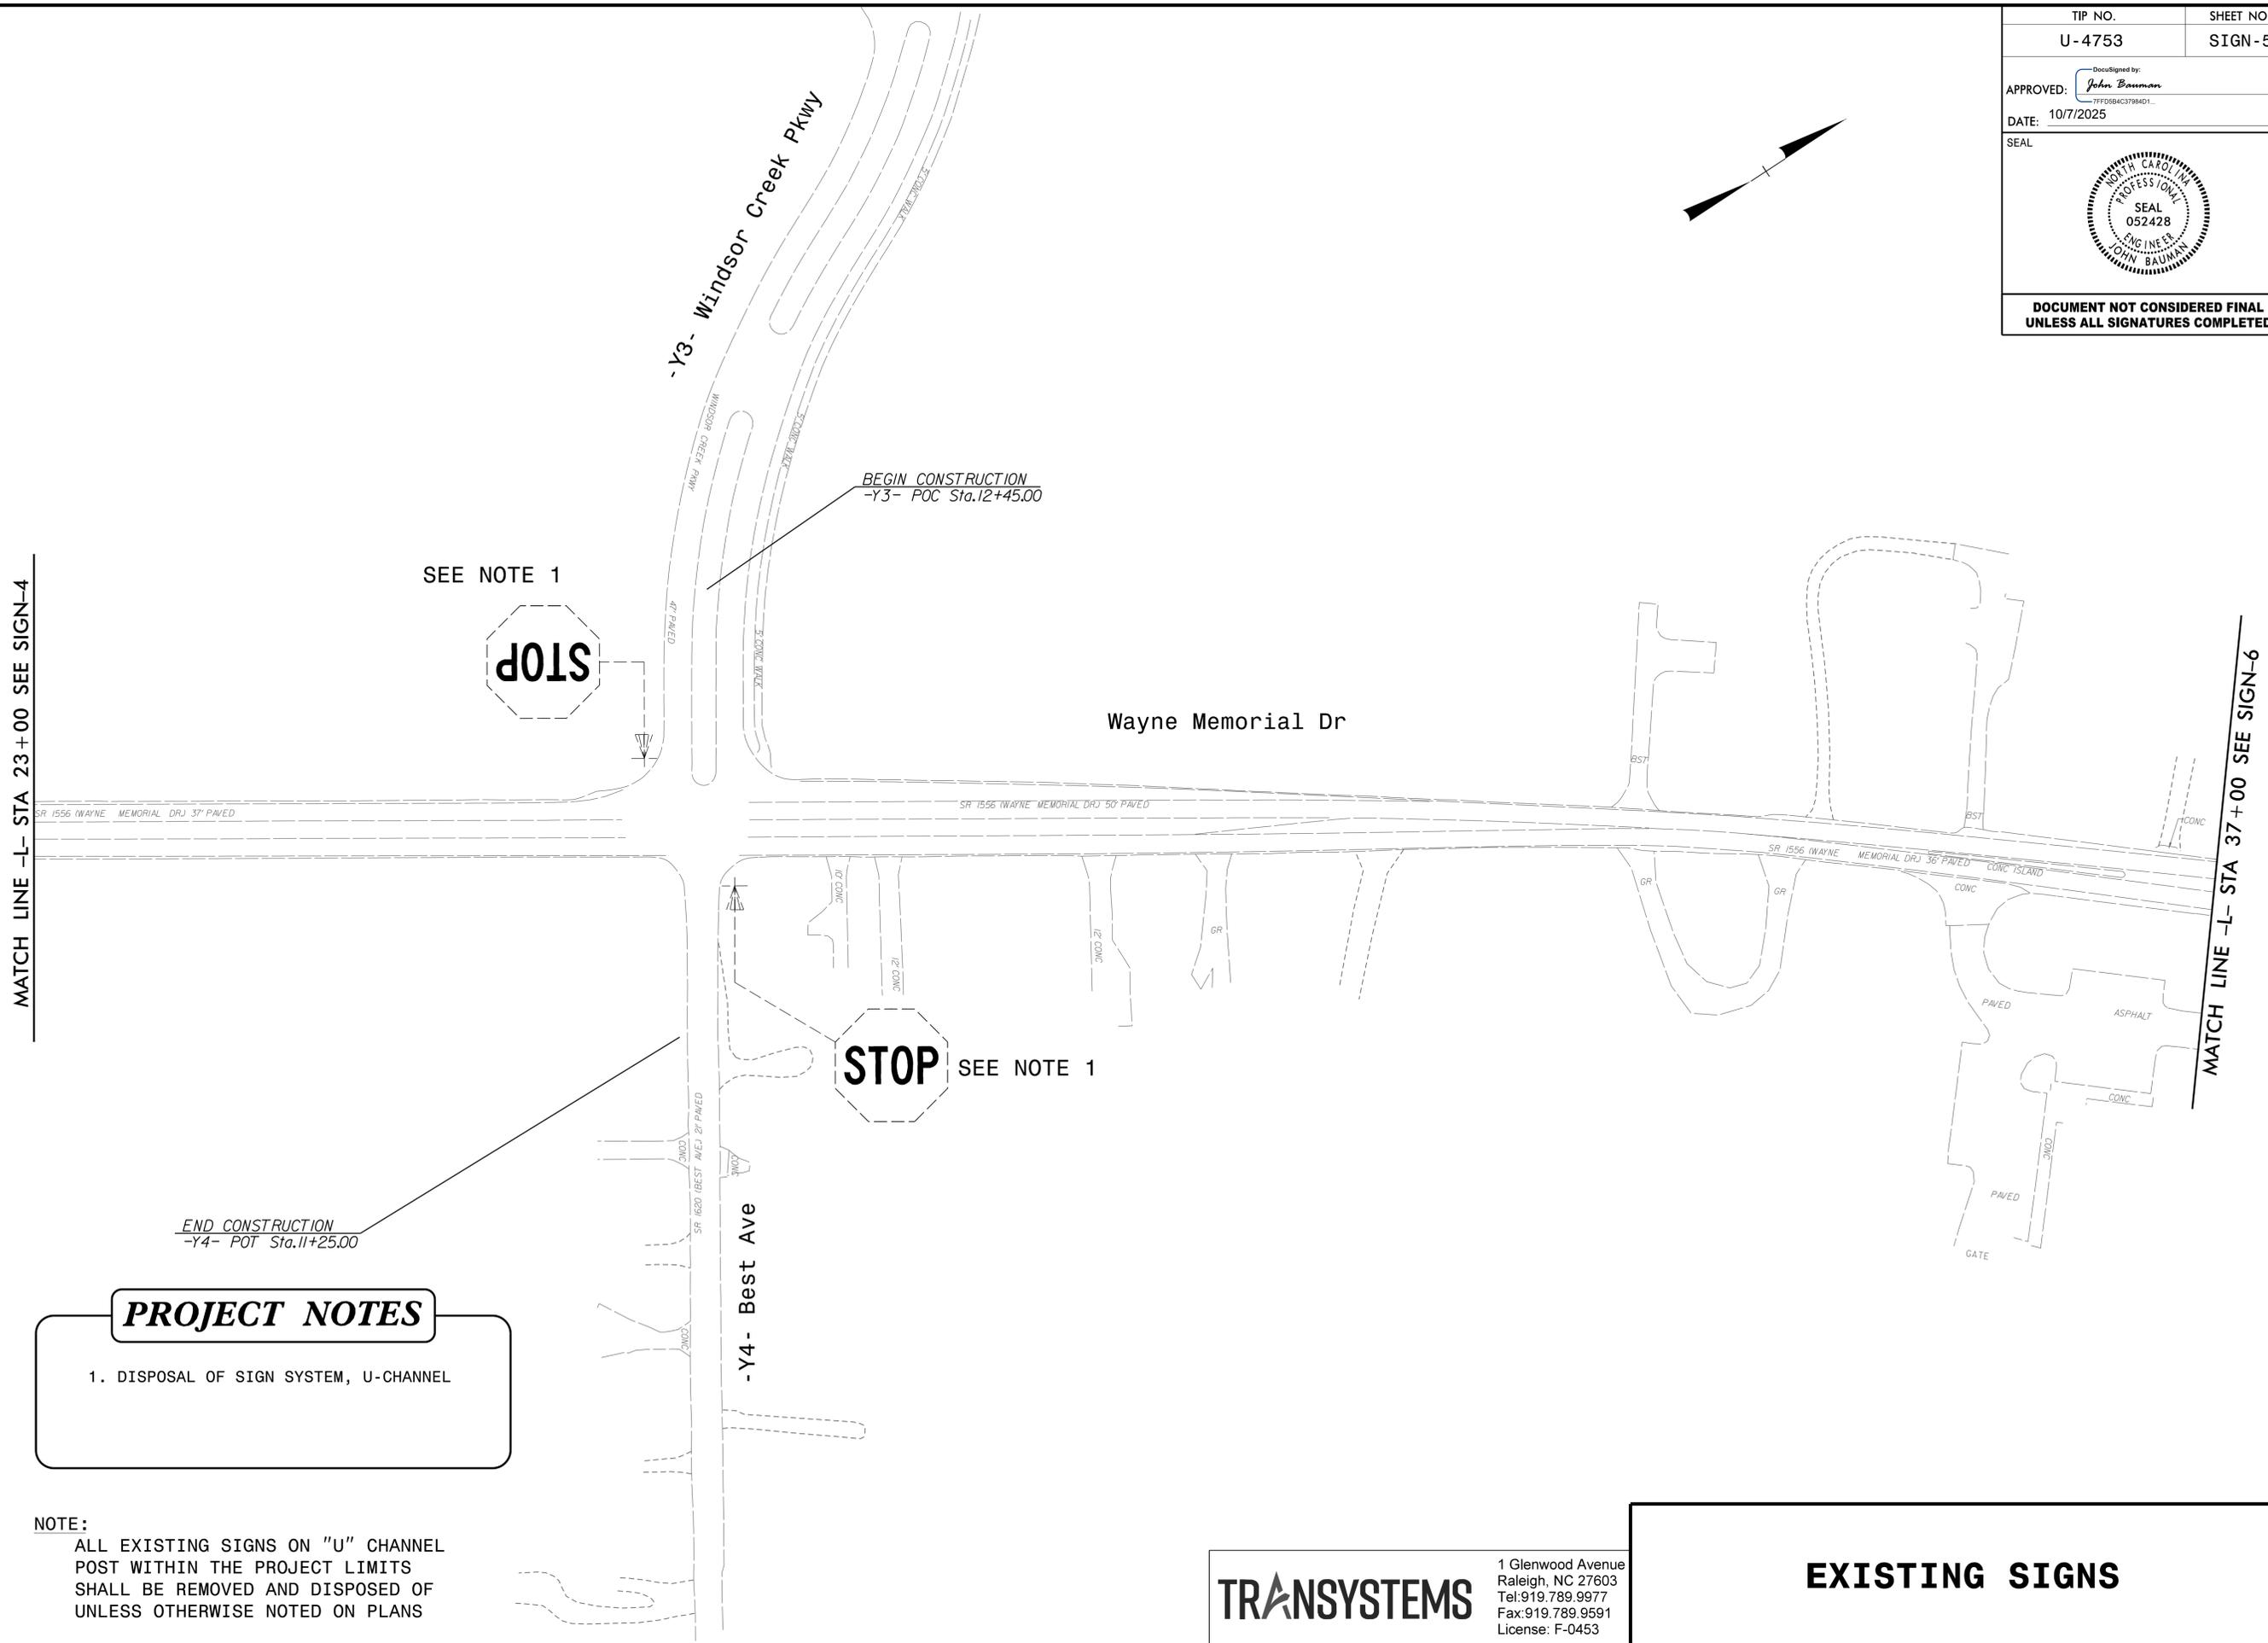

PROJECT NOTES

- DISPOSAL OF SIGN SYSTEM, U-CHANNEL

NOTE:
 ALL EXISTING SIGNS ON "U" CHANNEL
 POST WITHIN THE PROJECT LIMITS
 SHALL BE REMOVED AND DISPOSED OF
 UNLESS OTHERWISE NOTED ON PLANS

TRANSYSTEMS
 1 Glenwood Avenue
 Raleigh, NC 27603
 Tel: 919.789.9977
 Fax: 919.789.9591
 License: F-0453

EXISTING SIGNS

10/7/2025 10:57:20 AM U-4753_SIGN-5.dgn
 JTB