
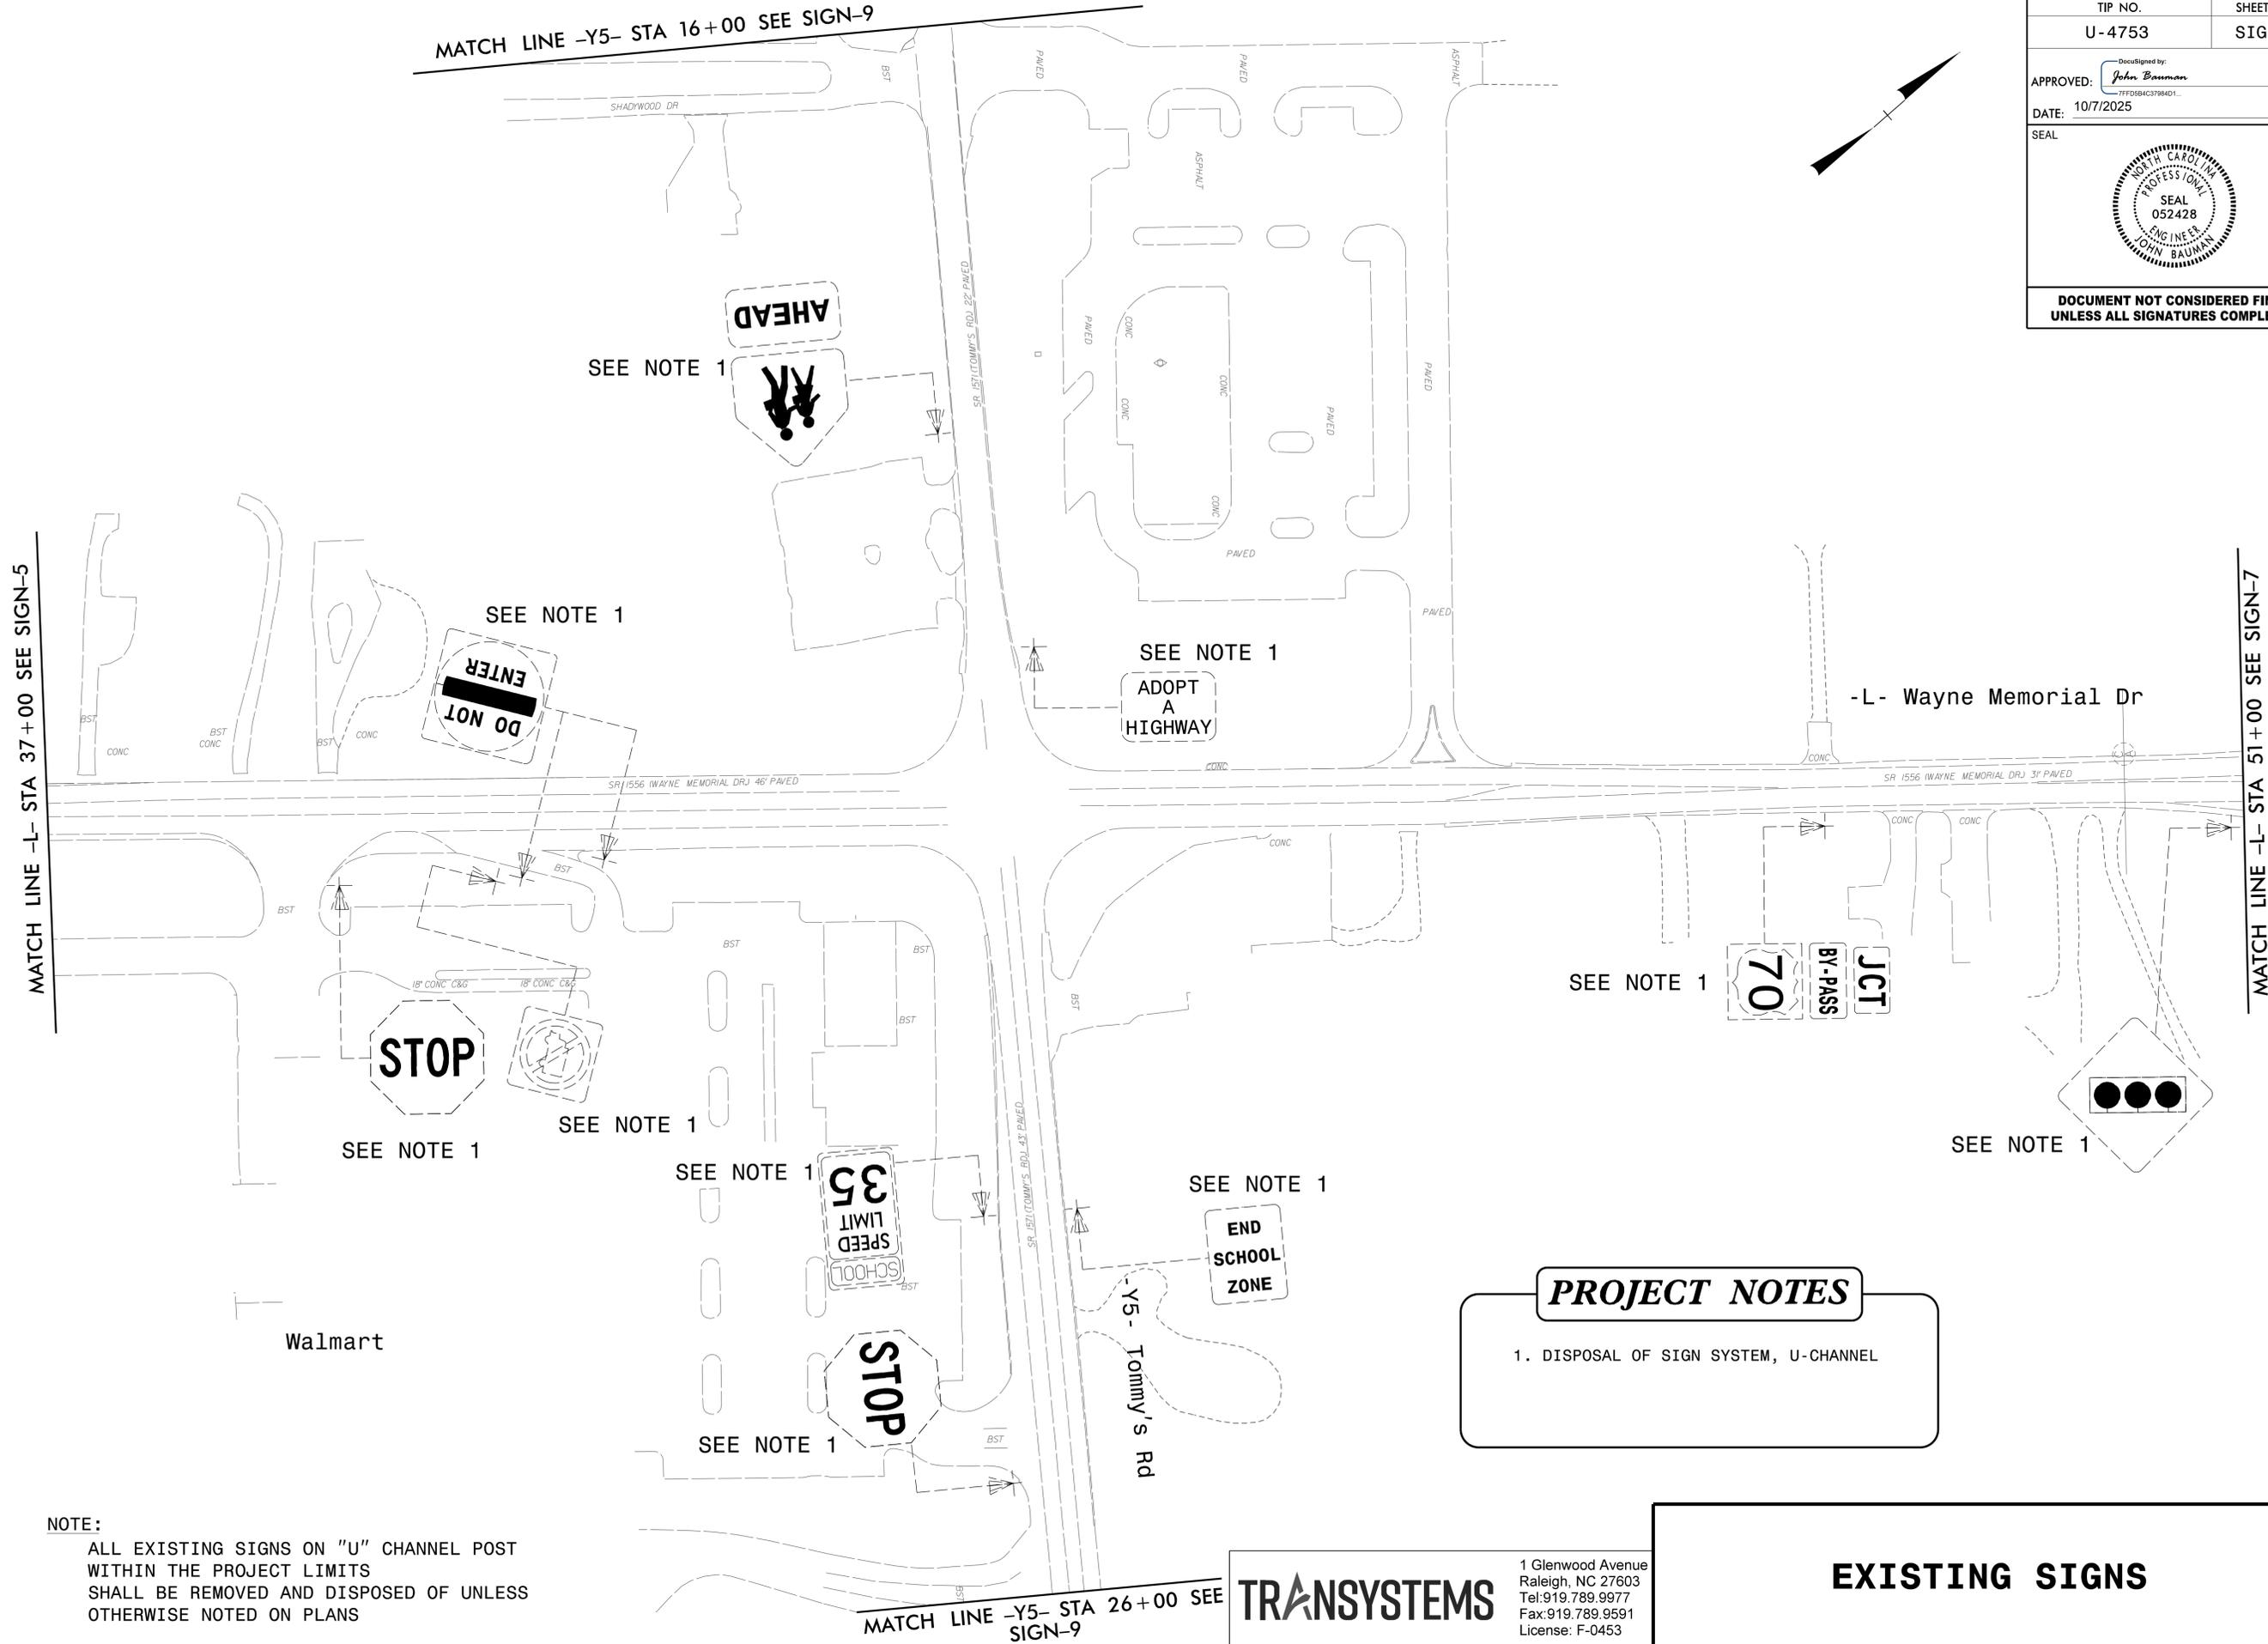


TIP NO. U-4753	SHEET NO. SIGN-6
APPROVED: <i>John Bauman</i> <small>DocuSigned by: 77FD584C37984D1...</small>	
DATE: 10/7/2025	
SEAL 	
DOCUMENT NOT CONSIDERED FINAL UNLESS ALL SIGNATURES COMPLETED	

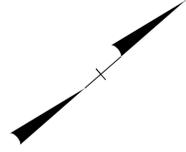

NOTE:
 ALL EXISTING SIGNS ON "U" CHANNEL POST WITHIN THE PROJECT LIMITS SHALL BE REMOVED AND DISPOSED OF UNLESS OTHERWISE NOTED ON PLANS

PROJECT NOTES
 1. DISPOSAL OF SIGN SYSTEM, U-CHANNEL

EXISTING SIGNS

TRANSYSTEMS
 1 Glenwood Avenue
 Raleigh, NC 27603
 Tel: 919.789.9977
 Fax: 919.789.9591
 License: F-0453

10/7/2025 10:57:25 a.m. U-4753_SIGN-6.dgn
 JTB:JTB