


TIP NO. U-4753	SHEET NO. SIGN-8
APPROVED: <i>John Bauman</i> <small>DocuSigned by: 77F564C37984D1...</small>	
DATE: 10/7/2025	
SEAL	
	
DOCUMENT NOT CONSIDERED FINAL UNLESS ALL SIGNATURES COMPLETED	

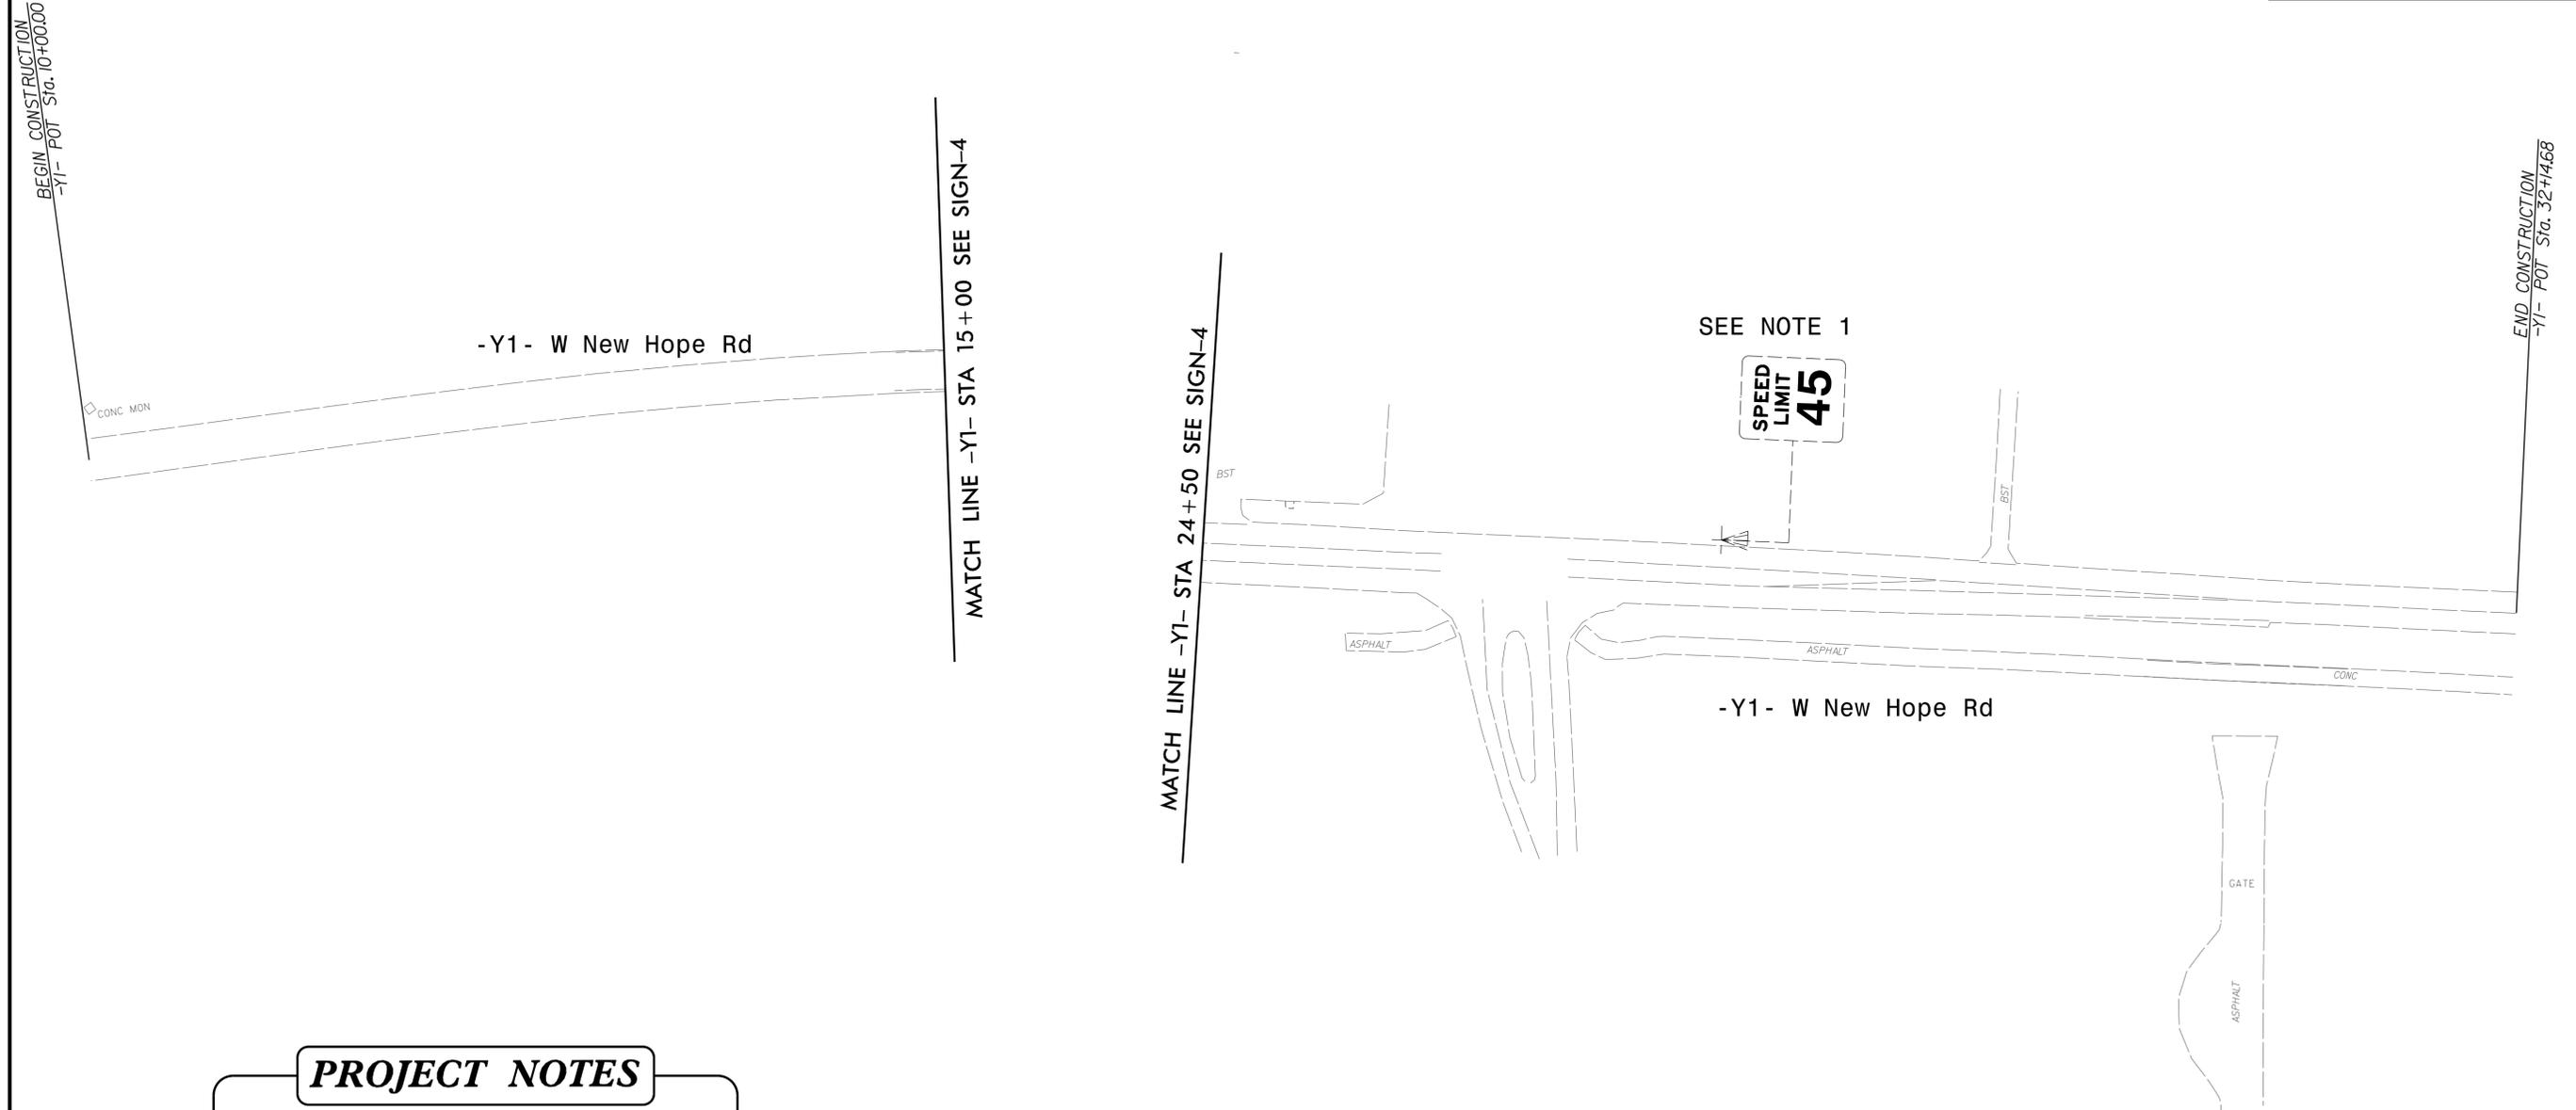

PROJECT NOTES

1. DISPOSAL OF SIGN SYSTEM, U-CHANNEL

NOTE:
ALL EXISTING SIGNS ON "U" CHANNEL POST WITHIN THE PROJECT LIMITS SHALL BE REMOVED AND DISPOSED OF UNLESS OTHERWISE NOTED ON PLANS

TRANSYSTEMS
 1 Glenwood Avenue
 Raleigh, NC 27603
 Tel: 919.789.9977
 Fax: 919.789.9591
 License: F-0453

EXISTING SIGNS

10/7/2025
 JTB
 10:57:2025
 U-4753_SIGN-8.dgn
 John Bauman