


NOTES


1. FIVE (5) DAYS PRIOR TO BEGINNING WORK ON THE SIGNAL SYSTEM, CONTACT THE DIVISION 4 DEPUTY DIVISION TRAFFIC ENGINEER AT (252)640-6500 IN CASE IT BECOMES NECESSARY TO RE-PROGRAM THE EXISTING FIELD ETHERNET SWITCHES WITH THE NETWORK CONFIGURATION DATA, INCLUDING BUT NOT LIMITED TO: THE PROJECT IP ADDRESS, DEFAULT GATEWAY, SUBNET MASK AND VLAN ID INFORMATION. NOTIFY THE ENGINEER AFTER ALL WOK IS PERFORMED TO ENSURE THAT ALL FIBER CIRCUITS ARE FUNCTIONING PROPERLY. WORK IS NOT COMPLETE UNTIL THE SIGNAL SYSTEM IS BACK UP AND OPERATIONAL. THE SYSTEM MUST BE BACK UP AND OPERATIONAL IN 48 HOURS.
2. INSTALL NEW MESSENGER CABLE AND NEW FIBER OPTIC CABLES AND BEFORE TAKING THE EXISTING FIBER OPTIC CABLES OUT OF SERVICE.

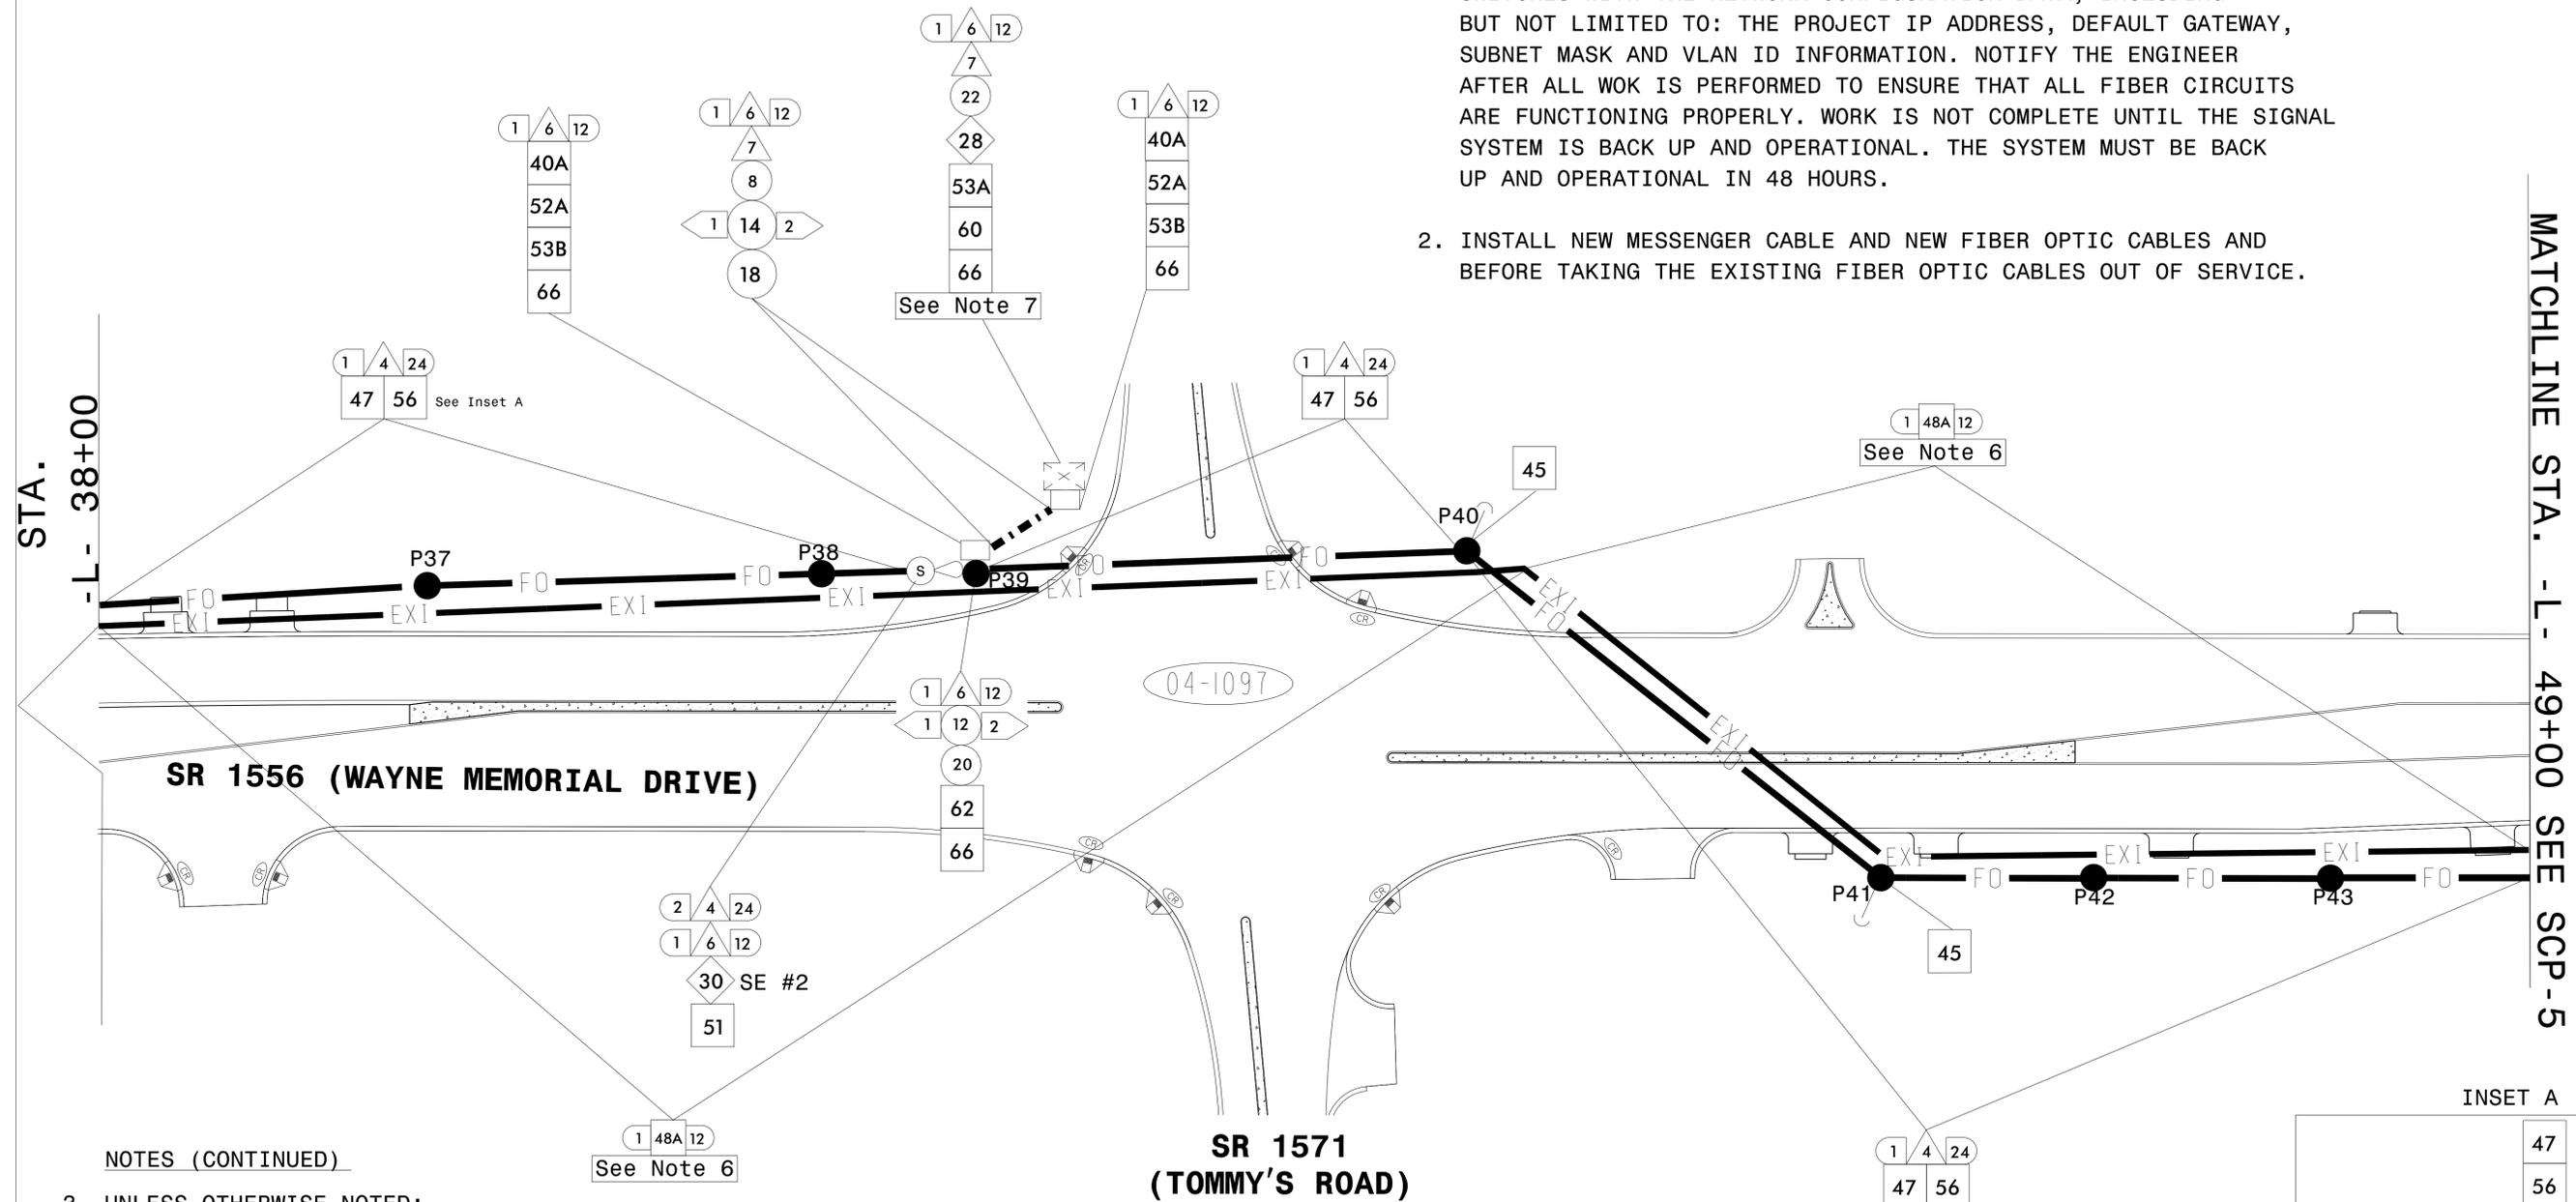

NOTES (CONTINUED)

3. UNLESS OTHERWISE NOTED:
 - ATTACH NEW MESSENGER CABLE 40" BELOW POWER.
 - ATTACH ON FRONT SIDE (FS) OF POLE.
4. FOR NEW FIBER OPTIC CABLES, FOLLOW THE SAME PATH AS DUKE ENERGY POWER LINES.
5. ALL POLES SHOWN ARE DUKE ENERGY POLES UNLESS LABELLED OTHERWISE.
6. STUBBED OFF DUKE ENERGY POLES TO BE REMOVED BY OTHERS.
7. REINSTALL EXISTING ETHERNET SWITCH.
8. EXISTING COMMUNICATIONS AND MESSEGENEGER CABLE BETWEEN -L- STA. 21+00 AND -L- STA. 38+00 TO BE REMOVED AND NEW 24" FIBER OPTIC CABLE TO BE INSTALLED ON NEW DUKE ENERGY POLES.

MATCHLINE STA. -L- 49+00 SEE SCP-5

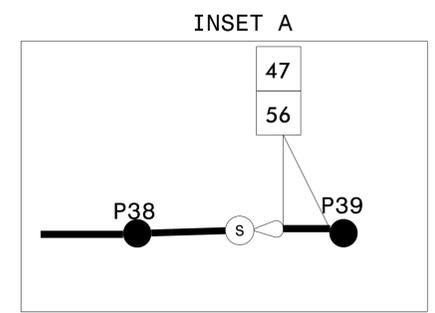

DOCUMENT NOT CONSIDERED FINAL UNLESS ALL SIGNATURES COMPLETED

10/3/2025
 C:\ADMIN\CATTI\DNS\MU-4753\SCP4.dgn
 USER:dbfou11

TRANSYSTEMS
 1 Glenwood Avenue
 Raleigh, NC 27603
 Tel: 919.789.9977
 Fax: 919.789.9591
 License: F-0453

Prepared for the Office of:

 750 N. Greenfield Pkwy, Garner, NC 27529
 SCALE: N/A

GOLDSBORO SIGNAL SYSTEM
 Communication Cable and Conduit Routing Plan

Division 4 Wayne County Goldsboro

PLAN DATE: October 2025 REVIEWED BY: G.G. Murr, Jr.

PREPARED BY: Nadia Degbotse REVIEWED BY:

REVISIONS	INIT.	DATE

SEAL
 NORTH CAROLINA
 PROFESSIONAL ENGINEER
 14543
 G. MURR, JR.
 Signed by: G. G. Murr, Jr.
 10/3/2025