
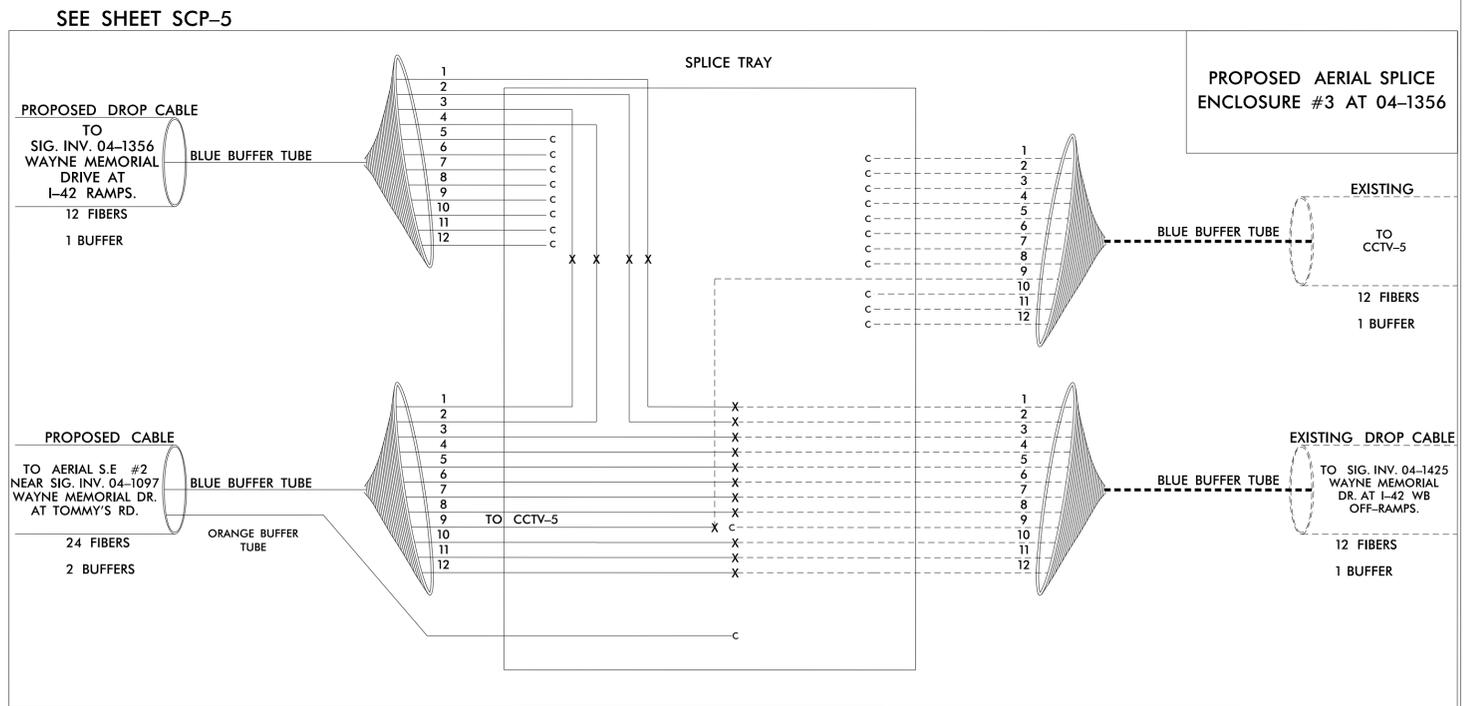
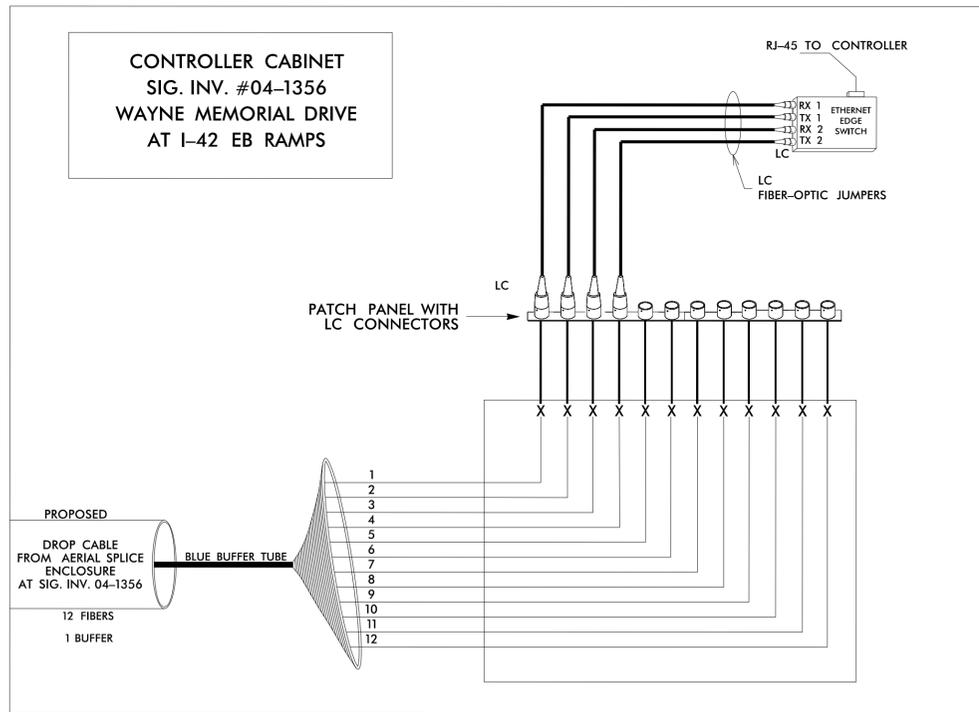


NOTES

- 1) FIVE DAYS PRIOR TO BEGINNING WORK ON THE SIGNAL SYSTEM, CONTACT THE DIVISION 4 DEPUTY DIVISION TRAFFIC ENGINEER AT (252) 640-6500 TO PROGRAM THE NEW FIELD ETHERNET SWITCHES WITH THE NECESSARY NETWORK CONFIGURATION DATA, INCLUDING BUT NOT LIMITED TO: THE PROJECT IP ADDRESS, DEFAULT GATEWAY, SUBNET MASK AND VLAN ID INFORMATION. NOTIFY THE DEPUTY DIVISION TRAFFIC ENGINEER AFTER ALL WORK IS PERFORMED TO ENSURE THAT ALL FIBER CIRCUITS ARE FUNCTIONING PROPERLY. WORK IS NOT COMPLETE UNTIL THE SIGNAL SYSTEM IS BACK UP AND OPERATIONAL.
- 2) CONTRACTOR TO RECORD EXISTING SPLICE ARRANGEMENT FOR COMPARISON TO THE SUPPLIED SPLICE DETAILS. IF DISCREPANCIES EXIST, CONTACT THE ENGINEER TO DETERMINE HOW TO PROCEED WITH RESPLICING. PROVIDE AS-BUILT PLANS TO THE ENGINEER IF FINAL SPLICE ARRANGEMENT DIFFERS FROM THE SUPPLIED SPLICE DETAILS.
- 3) ETHERNET SWITCH TERMINATION CONFIGURATIONS ARE GENERIC. CONTRACTOR IS RESPONSIBLE FOR DETERMINING AND ENSURING PROPER TERMINATIONS.
- 4) INCLUDE ON THE COVER OF EACH SPLICE TRAY THE FOLLOWING: REFERENCE SECTION 1731 "FIBER OPTIC SPLICE ENCLOSURE"
 - a) SPLICE LOCATION
 - b) DATE
 - c) COMPANY NAME
 - d) NAME OF INDIVIDUAL PERFORMING THE SPLICING
- 5) PRIOR TO INSTALLING THE COVER ON THE SPLICE TRAY TAKE A DIGITAL PHOTOGRAPH SHOWING THE SPLICE TRAY AND INFORMATION SHOWN ABOVE (1-4) AND SUBMIT PHOTOGRAPH ALONG WITH OTDR TEST RESULTS.
- 6) UNUSED FIBERS LEFT COILED AND STORED IN SPLICE TRAY
- 7) UNUSED BUFFER TUBES LEFT COILED AND STORED IN SPLICE ENCLOSURE

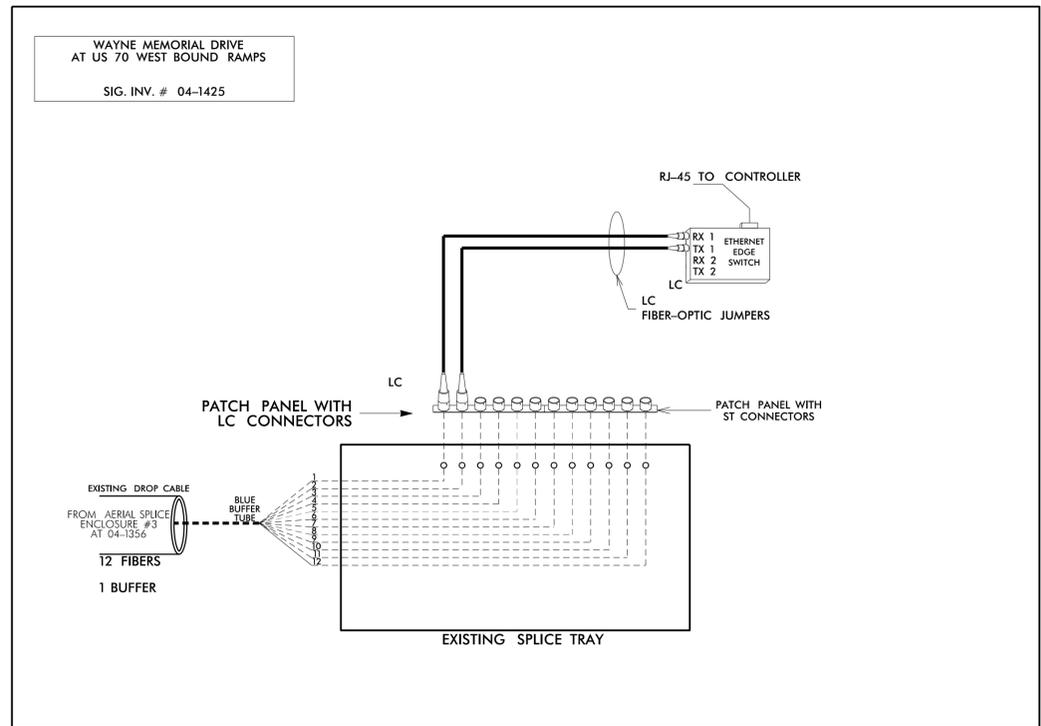

LEGEND

COLOR	CODE	DESCRIPTION
(1) BLUE	(7) RED	O = EXISTING SPLICE
(2) ORANGE	(8) BLACK	X = FUSION SPLICE INDIVIDUAL FIBER
(3) GREEN	(9) YELLOW	C = CAP AND SEAL
(4) BROWN	(10) VIOLET	EXPRESS = EXPRESS ENTIRE BUFFER TUBE / FIBERS THROUGH WITHOUT CUTTING
(5) SLATE	(11) ROSE	BUFFER SPLICE = SPLICE ALL FIBERS IN BUFFER TUBE COLOR TO COLOR
(6) WHITE	(12) AQUA	

DOCUMENT NOT CONSIDERED FINAL UNLESS ALL SIGNATURES COMPLETED

Prepared For the Office of:

TRANSYSTEMS

1 Glenwood Avenue
Raleigh, NC 27603
Tel: 919.789.9977
Fax: 919.789.9591
License: F-0453

GOLDSBORO SIGNAL SYSTEM

SPLICE DETAILS

Division 4 Wayne County Goldsboro

PLAN DATE: October 2025 REVIEWED BY: G.G. Murr, Jr.

PREPARED BY: Nadia Degbotse REVIEWED BY:

SCALE: N/A

REVISIONS: _____

INIT. DATE

Signed by: *Gene G. Murr, Jr.*
SEAL 14543
10/3/2025