



8/23/99

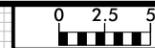

PROJ. REFERENCE NO.	SHEET NO.
U-4753	X-21

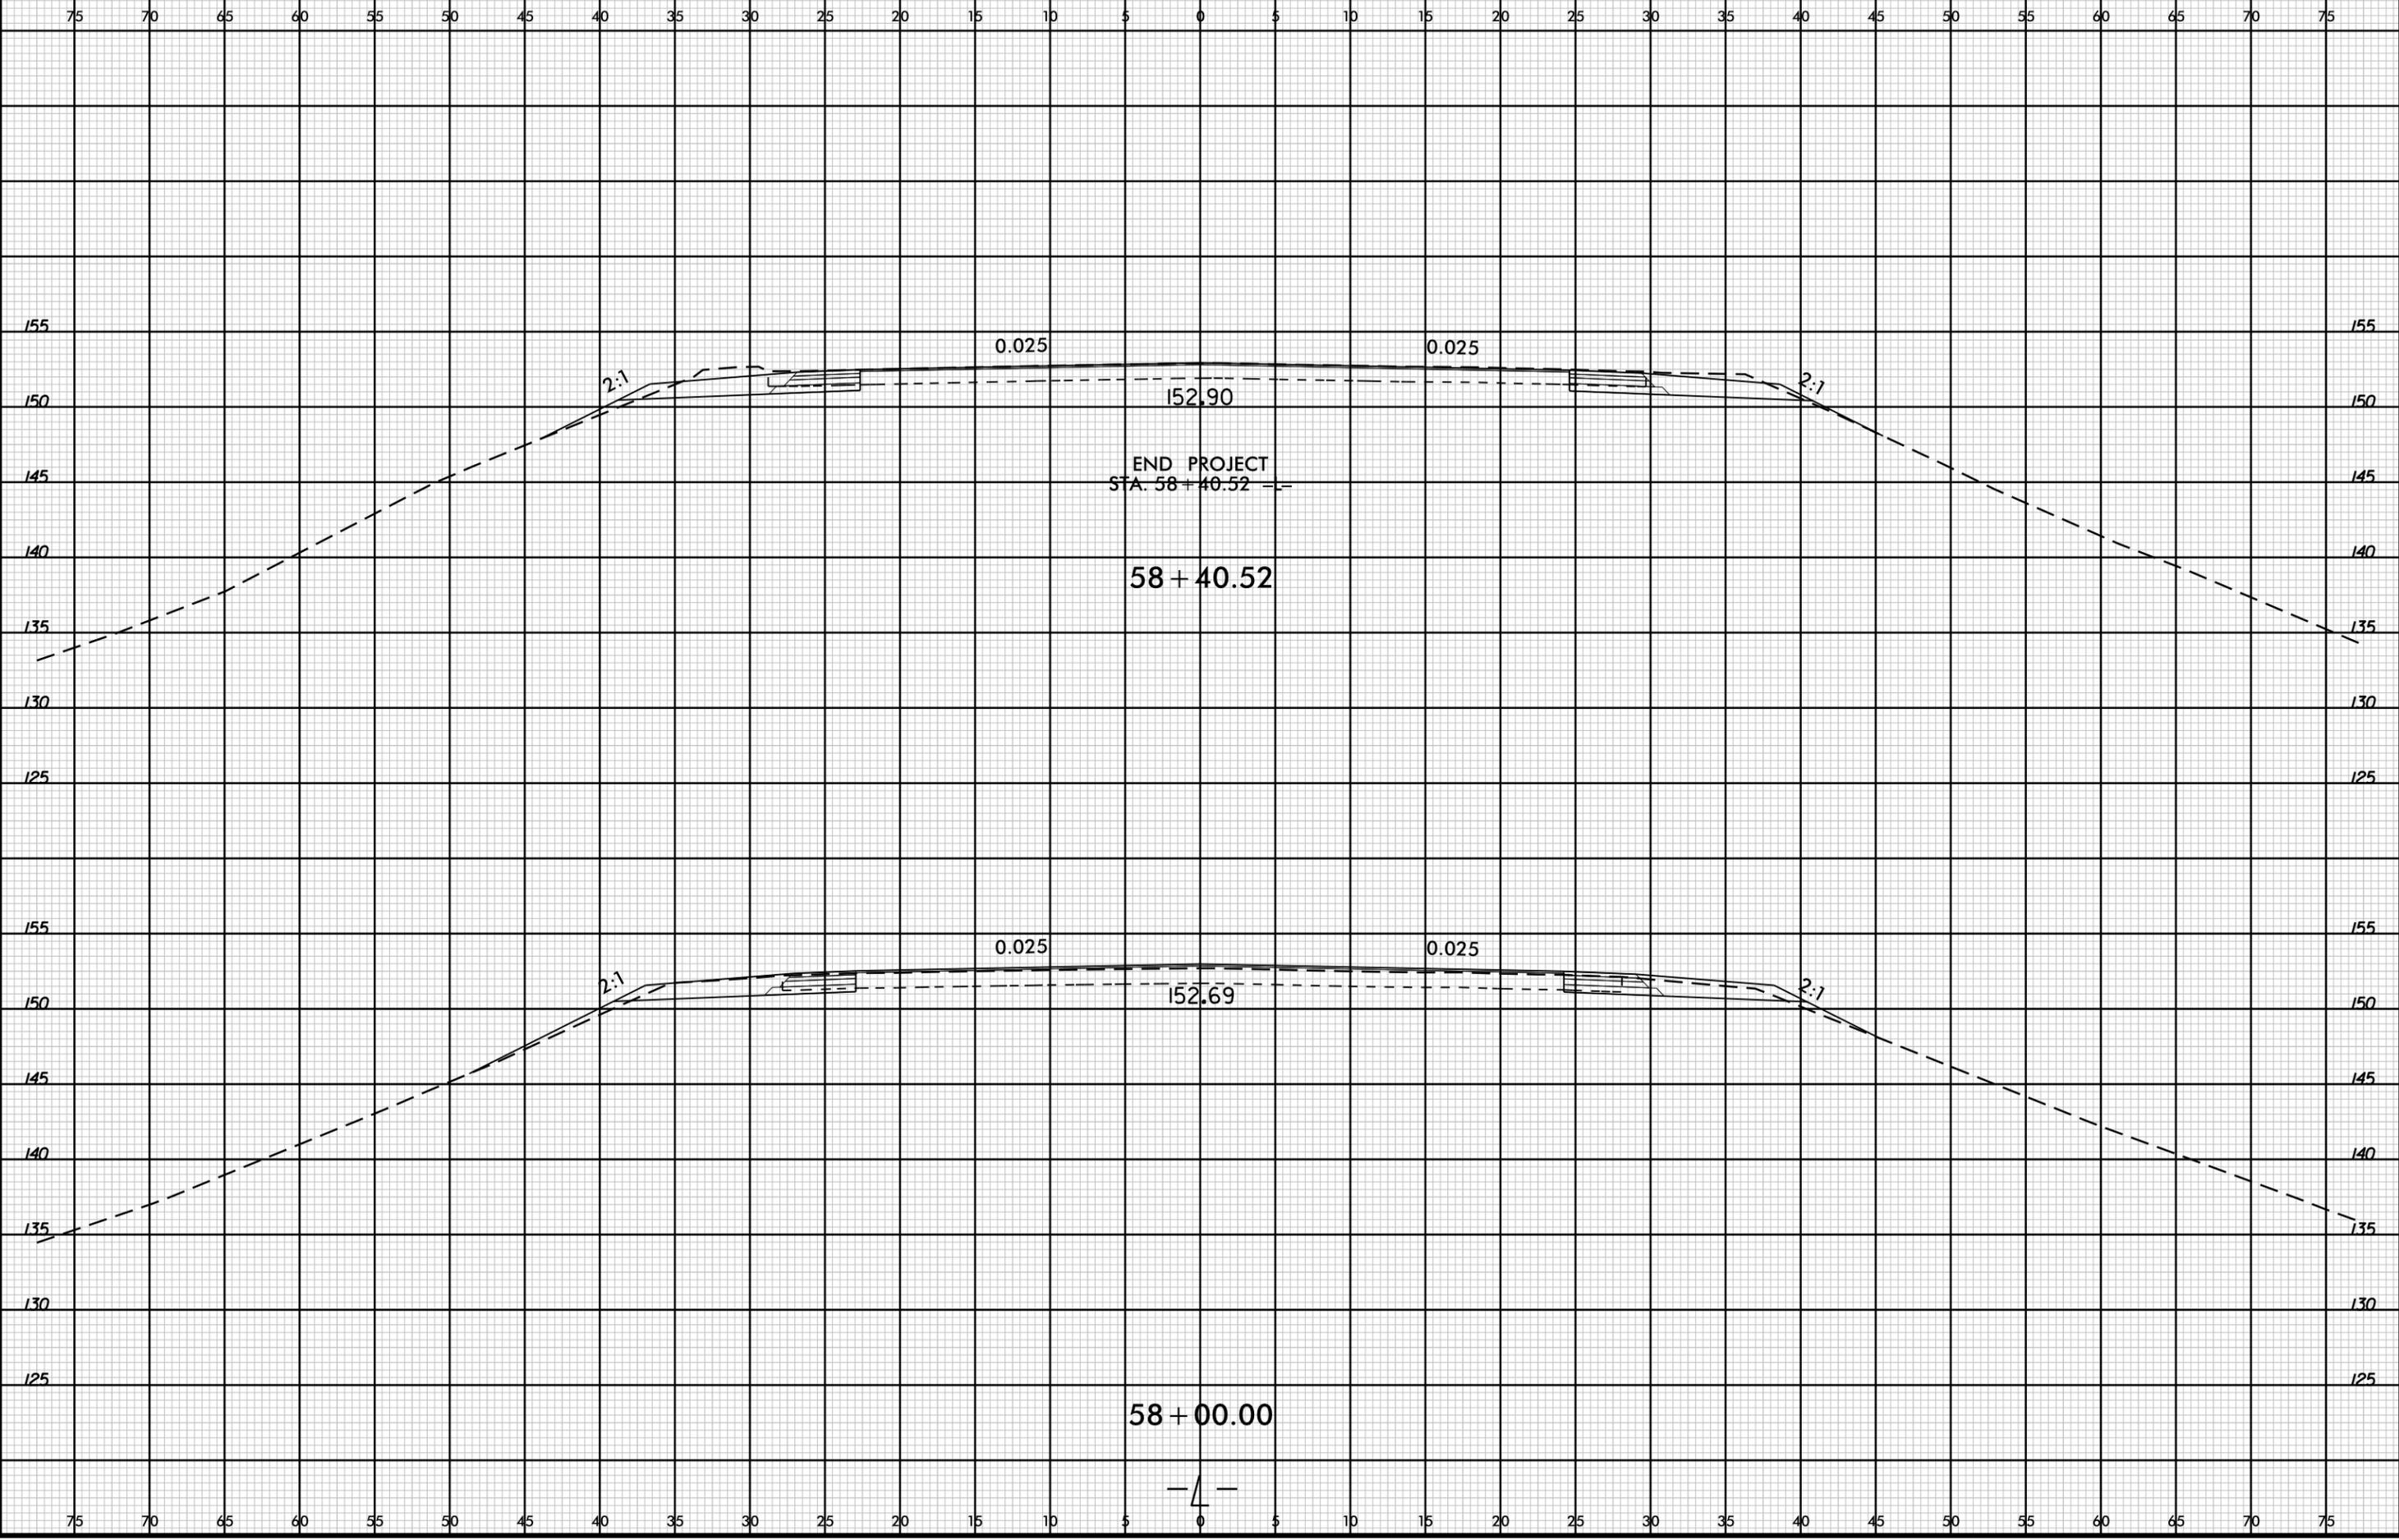

13-JAN-2026 11:43
 J:\U-4753\Roadway\XSC\U-4753_Rdy_XPL.dgn
 \$\$\$SERVNAME\$\$\$