


STATE OF NORTH CAROLINA  
DEPARTMENT OF TRANSPORTATION

PAVEMENT MARKING PLAN  
WAYNE COUNTY

LOCATION: SR 1556 (WAYNE MEMORIAL DR.) FROM SR 1003  
(NEW HOPE RD.) TO I-42 (FORMERLY US 70) IN  
GOLDSBORO


CONTRACT: C205130 TIP PROJECT: U-4753

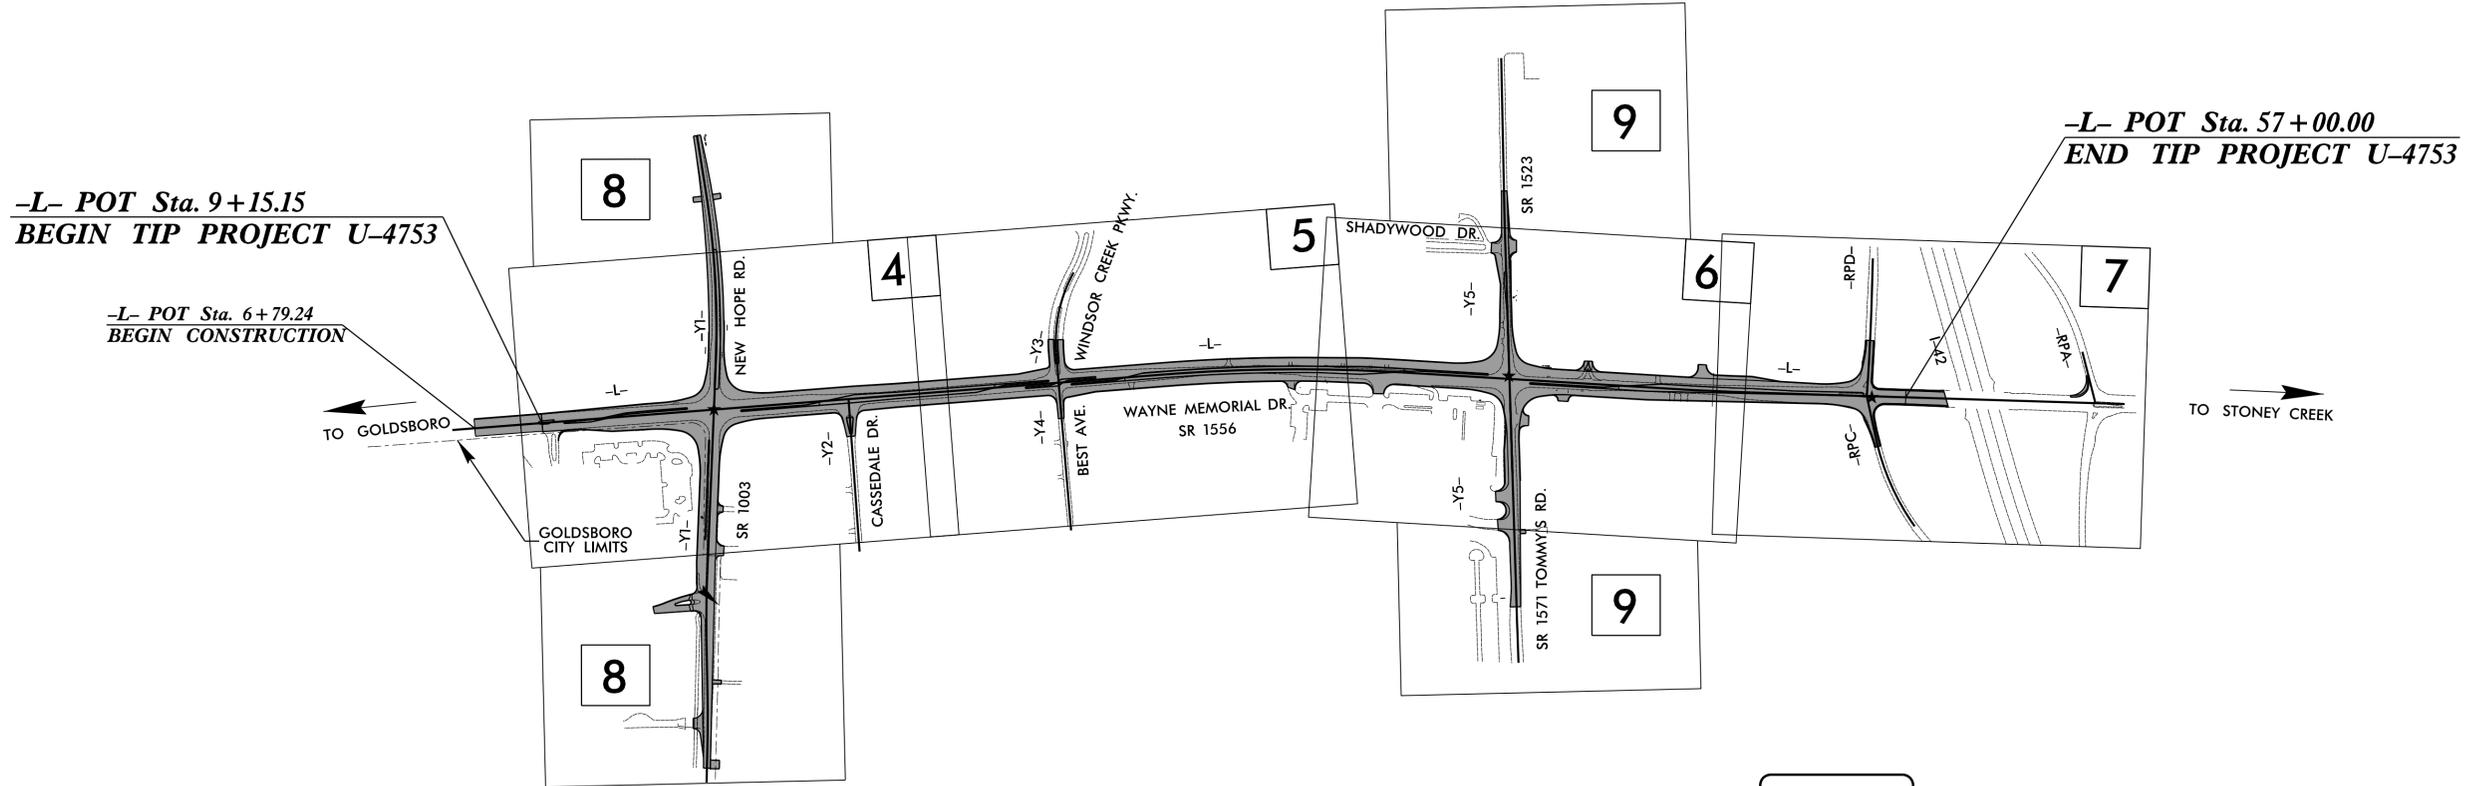

**INDEX**

SHEET NO.	DESCRIPTION
PMP-1	TITLE SHEET
PMP-2	PAVEMENT MARKING SCHEDULE & SUMMARY OF QUANTITIES
PMP-3	GENERAL NOTES & ROADWAY STANDARD DRAWINGS
PMP-3A	PAVEMENT MARKING SPECIAL DETAIL
PMP-4-9	PAVEMENT MARKING DETAILS

N.C.D.O.T. CONTACT INFORMATION	
<u>D. Mitchell Eaton, PE</u>	SIGNING AND DELINEATION REGIONAL ENGINEER
_____	SIGNING AND DELINEATION PROJECT DESIGN ENGINEER

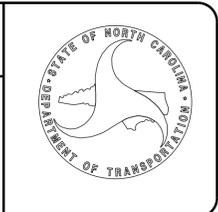

PLAN PREPARED BY:	
<u>John Bauman, PE</u>	PROJECT MANAGER
_____	DESIGN ENGINEER

**TRANSYSTEMS**  
1 Glenwood Avenue  
Raleigh, NC 27603  
Tel: 919.789.9977  
Fax: 919.789.9591  
License: F-0453

1/27/2026 \\sfr\pmp\U-4753\_PMP-1.dgn

APPROVED: *John Bauman*  
DocuSigned by:  
 77F0584C3784D1...

DATE: 1/27/2026

SEAL



**DOCUMENT NOT CONSIDERED FINAL  
 UNLESS ALL SIGNATURES COMPLETED**

**PAVEMENT MARKING SCHEDULE**

SYMBOL	DESCRIPTION	
T61	WHITE STOP BAR	<u>THERMOPLASTIC (24", 90 MILS)</u>
T1	WHITE EDGE LINE	<u>THERMOPLASTIC (4", 90 MILS)</u>
T2	WHITE SOLID LANE LINE	
T3	10 FT. WHITE SKIP	
T4	3 FT. - 9 FT./SP WHITE MINISKIP	
T5	2 FT. - 6 FT./SP WHITE MINISKIP	
T10	YELLOW EDGE LINE	
T11	YELLOW SINGLE CENTER	
T12	10 FT. YELLOW SKIP	
T13	YELLOW DOUBLE CENTER	
T14	2 FT. - 6 FT./SP YELLOW MINISKIP	
T24	2 FT. - 6 FT./SP WHITE MINISKIP	<u>THERMOPLASTIC (6", 90 MILS)</u>
T40	WHITE GORE LINE	<u>THERMOPLASTIC (8", 90 MILS)</u>
T41	WHITE DIAGONAL	
T42	YELLOW DIAGONAL	
T43	WHITE SOLID LANE LINE	
T44	3 FT. - 9 FT./SP WHITE MINISKIP	
T46	WHITE CROSSWALK	
T51	WHITE DIAGONAL	<u>THERMOPLASTIC (12", 90 MILS)</u>
T52	YELLOW DIAGONAL	
T70	LEFT TURN ARROW	<u>THERMOPLASTIC PAVEMENT MARKING SYMBOLS (90 MILS)</u>
T71	RIGHT TURN ARROW	
T72	STRAIGHT ARROW	
T73	COMBO. LEFT/STRAIGHT ARROW	
T74	COMBO. RIGHT/STRAIGHT ARROW	
T90	BICYCLE SYMBOL, HEATED IN PLACE	
T91	BICYCLE STRAIGHT ARROW, HEATED IN PLACE	
T103	24" YIELD LINE TRIANGLE	
T100	ALPHANUMERIC CHARACTERS	<u>THERMOPLASTIC PAVEMENT MARKING CHARACTERS (90 MILS)</u>
ME	YELLOW & YELLOW	<u>POLYCARBONATE H-SHAPED PAVEMENT MARKERS</u>
MF	CRYSTAL & RED	

**SUMMARY OF QUANTITIES**

ITEM NO.		ITEM DESCRIPTION	QUANTITY	UNIT
DESC. NO.	SECT. NO.			
4685000000-E	1205	THERMOPLASTIC PAVEMENT MARKING LINES (4", 90 MILS)	47,323	LF
4688000000-E	1205	THERMOPLASTIC PAVEMENT MARKING LINES (6", 90 MILS)	69	LF
4695000000-E	1205	THERMOPLASTIC PAVEMENT MARKING LINES (8", 90 MILS)	6,988	LF
4700000000-E	1205	THERMOPLASTIC PAVEMENT MARKING LINES (12", 90 MILS)	515	LF
4709000000-E	1205	THERMOPLASTIC PAVEMENT MARKING LINES (24", 90 MILS)	644	LF
4720000000-E	1205	THERMOPLASTIC PAVEMENT MARKING CHARACTER (90 MILS)	32	EA
4725000000-E	1205	THERMOPLASTIC PAVEMENT MARKING SYMBOL (90 MILS)	100	EA
4890000000-E	SP	YIELD LINE THERMOPLASTIC PAVEMENT MARKING, 24", 90 MILS	16	LF
4895000000-N	SP	POLYCARBONATE H-SHAPED MARKERS	867	EA

10/14/2015 10:42:54 AM PMP-U-4753\_PMP-2.dgn  
 User: jbauman

**TRANSYSTEMS**

1 Glenwood Avenue  
 Raleigh, NC 27603  
 Tel: 919.789.9977  
 Fax: 919.789.9591  
 License: F-0453

**PAVEMENT MARKING SCHEDULE  
 & SUMMARY OF QUANTITIES**

**GENERAL NOTES**

THE FOLLOWING GENERAL NOTES APPLY AT ALL TIMES FOR THE DURATION OF THE CONSTRUCTION PROJECT, EXCEPT WHEN OTHERWISE NOTED IN THE PLAN, OR DIRECTED BY THE ENGINEER.

A) INSTALL PAVEMENT MARKINGS AND PAVEMENT MARKERS ON THE FINAL SURFACE AS FOLLOWS:

ROAD NAME	MARKING	MARKER
WAYNE MEMORIAL DR.	THERMOPLASTIC	SNOWPLOWABLE
NEW HOPE RD.	THERMOPLASTIC	SNOWPLOWABLE
TOMMYS RD.	THERMOPLASTIC	SNOWPLOWABLE

- B) TIE PROPOSED PAVEMENT MARKING LINES TO EXISTING PAVEMENT MARKING LINES.
- C) REMOVE/REPLACE ANY CONFLICTING/DAMAGED PAVEMENT MARKINGS AND MARKERS.
- D) STOP BAR LOCATION AT NON-SIGNALIZED INTERSECTIONS MAY BE ADJUSTED AS DIRECTED BY THE ENGINEER.
- E) UNLESS OTHERWISE SPECIFIED, HEATED-IN-PLACE THERMOPLASTIC MAY BE USED IN LIEU OF EXTRUDED THERMOPLASTIC FOR STOP BARS, SYMBOLS, CHARACTERS AND DIAGONALS. IF HEATED-IN-PLACE IS USED, IT SHALL BE PAID FOR USING THE EXTRUDED THERMOPLASTIC PAY ITEM.

**ROADWAY STANDARD DRAWINGS**

THE FOLLOWING ROADWAY STANDARDS AS APPEAR IN "ROADWAY STANDARD DRAWINGS" - PROJECT SERVICES UNIT - N.C. DEPARTMENT OF TRANSPORTATION - RALEIGH, N.C., DATED JANUARY 2024 ARE APPLICABLE TO THIS PROJECT AND BY REFERENCE HEREBY ARE CONSIDERED A PART OF THESE PLANS:

STD. NO.	TITLE
1205.01	PAVEMENT MARKINGS - LINE TYPES AND OFFSETS
1205.02	PAVEMENT MARKINGS - TWO-LANE AND MULTILANE ROADWAYS
1205.03	PAVEMENT MARKINGS - EXIT AND ENTRANCE RAMPS
1205.04	PAVEMENT MARKINGS - INTERSECTIONS
1205.05	PAVEMENT MARKINGS - TURN LANES
1205.06	PAVEMENT MARKINGS - LANE DROPS
1205.07	PAVEMENT MARKINGS - PEDESTRIAN CROSSWALKS
1205.08	PAVEMENT MARKINGS - SYMBOLS AND WORD MESSAGES
1205.09	PAVEMENT MARKINGS - PAINTED ISLANDS
1250.01	RAISED PAVEMENT MARKERS - INSTALLATION SPACING
1251.01	RAISED PAVEMENT MARKERS - PERMANENT AND TEMPORARY

10/17/2025 10:14:56 AM \\PMP\U-4753\_PMP-3.dgn  
 USER: jbauman




APPROVED: *John Bauman*  
TTFD584C3784D1  
 DATE: 3/10/2026



DOCUMENT NOT CONSIDERED FINAL  
 UNLESS ALL SIGNATURES COMPLETED


NUMBER	CURB RAMP	STATION
1	TYPE 1D	-L- STA 09+81
2	TYPE 4	-L- STA 14+28
3	TYPE 3 MODIFIED	-L- STA 14+31
4	TYPE 3 MODIFIED	-L- STA 14+71
5	TYPE 3 MODIFIED	-L- STA 15+52
6	TYPE 4A	-L- STA 16+04
7	TYPE 3 MODIFIED	-L- STA 16+06
8	TYPE 3 MODIFIED	-L- STA 19+61
9	TYPE 3 MODIFIED	-L- STA 20+19

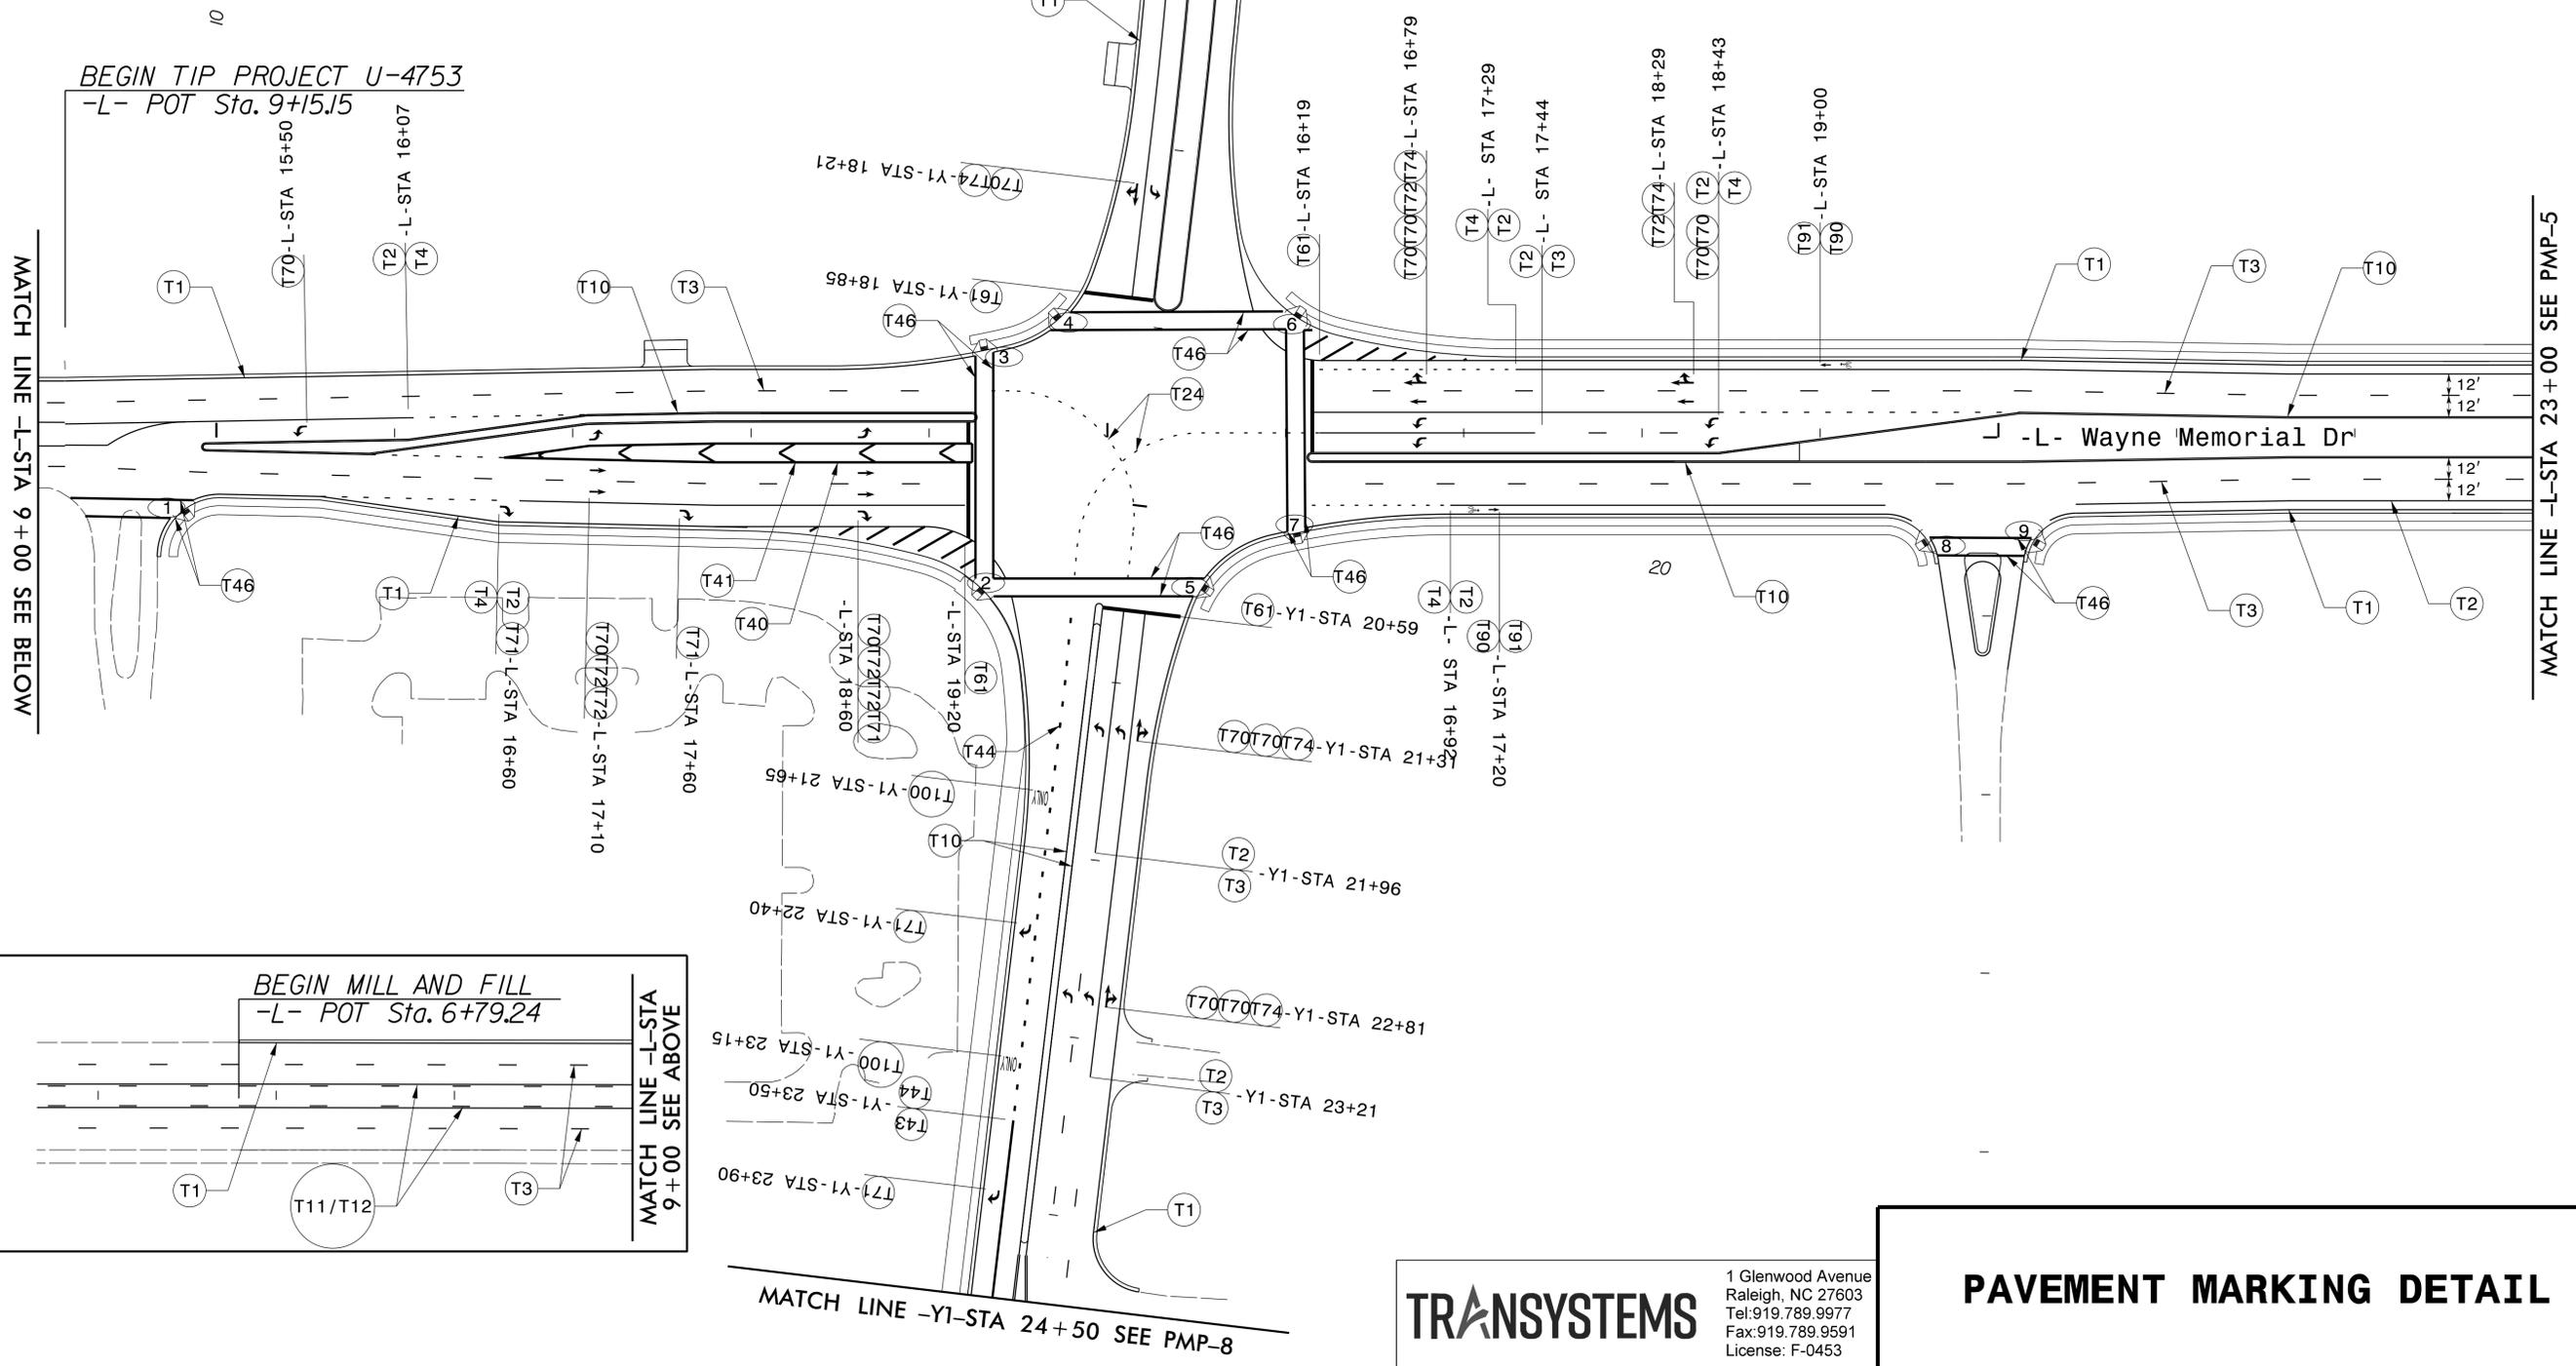

BEGIN TIP PROJECT U-4753  
 -L- POT Sta. 9+15.15

MATCH LINE -L- STA 9+00 SEE BELOW

MATCH LINE -L- STA 23+00 SEE PMP-5

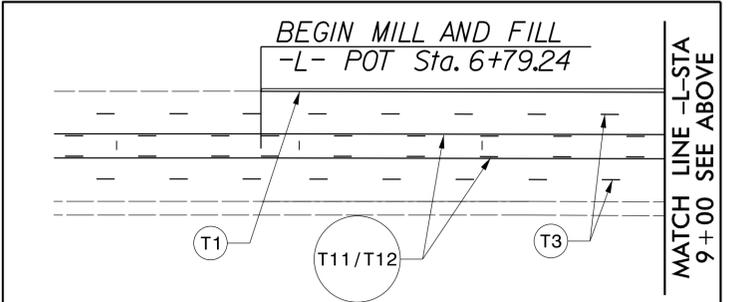

MATCH LINE -L- STA 9+00 SEE ABOVE

MATCH LINE -Y1- STA 24+50 SEE PMP-8


**TRANSYSTEMS**  
 1 Glenwood Avenue  
 Raleigh, NC 27603  
 Tel: 919.789.9977  
 Fax: 919.789.9591  
 License: F-0453

**PAVEMENT MARKING DETAIL**

3/10/2026 11:58:11 AM P:\U-4753\_PMP-4.dgn  
 User: jbauman

TIP NO. U-4753	SHEET NO. PMP-5
APPROVED: <i>John Bauman</i> <small>DocuSigned by: John Bauman 77F0584C3784D1...</small>	
DATE: 1/27/2026	
SEAL	
	
<b>DOCUMENT NOT CONSIDERED FINAL UNLESS ALL SIGNATURES COMPLETED</b>	

NUMBER	CURB RAMP	STATION
⑩	TYPE 3 MODIFIED	-L-STA 27+00
⑪	TYPE 3 MODIFIED	-L-STA 27+15
⑫	TYPE 3 MODIFIED	-L-STA 27+46
⑬	TYPE 3 MODIFIED	-L-STA 27+59

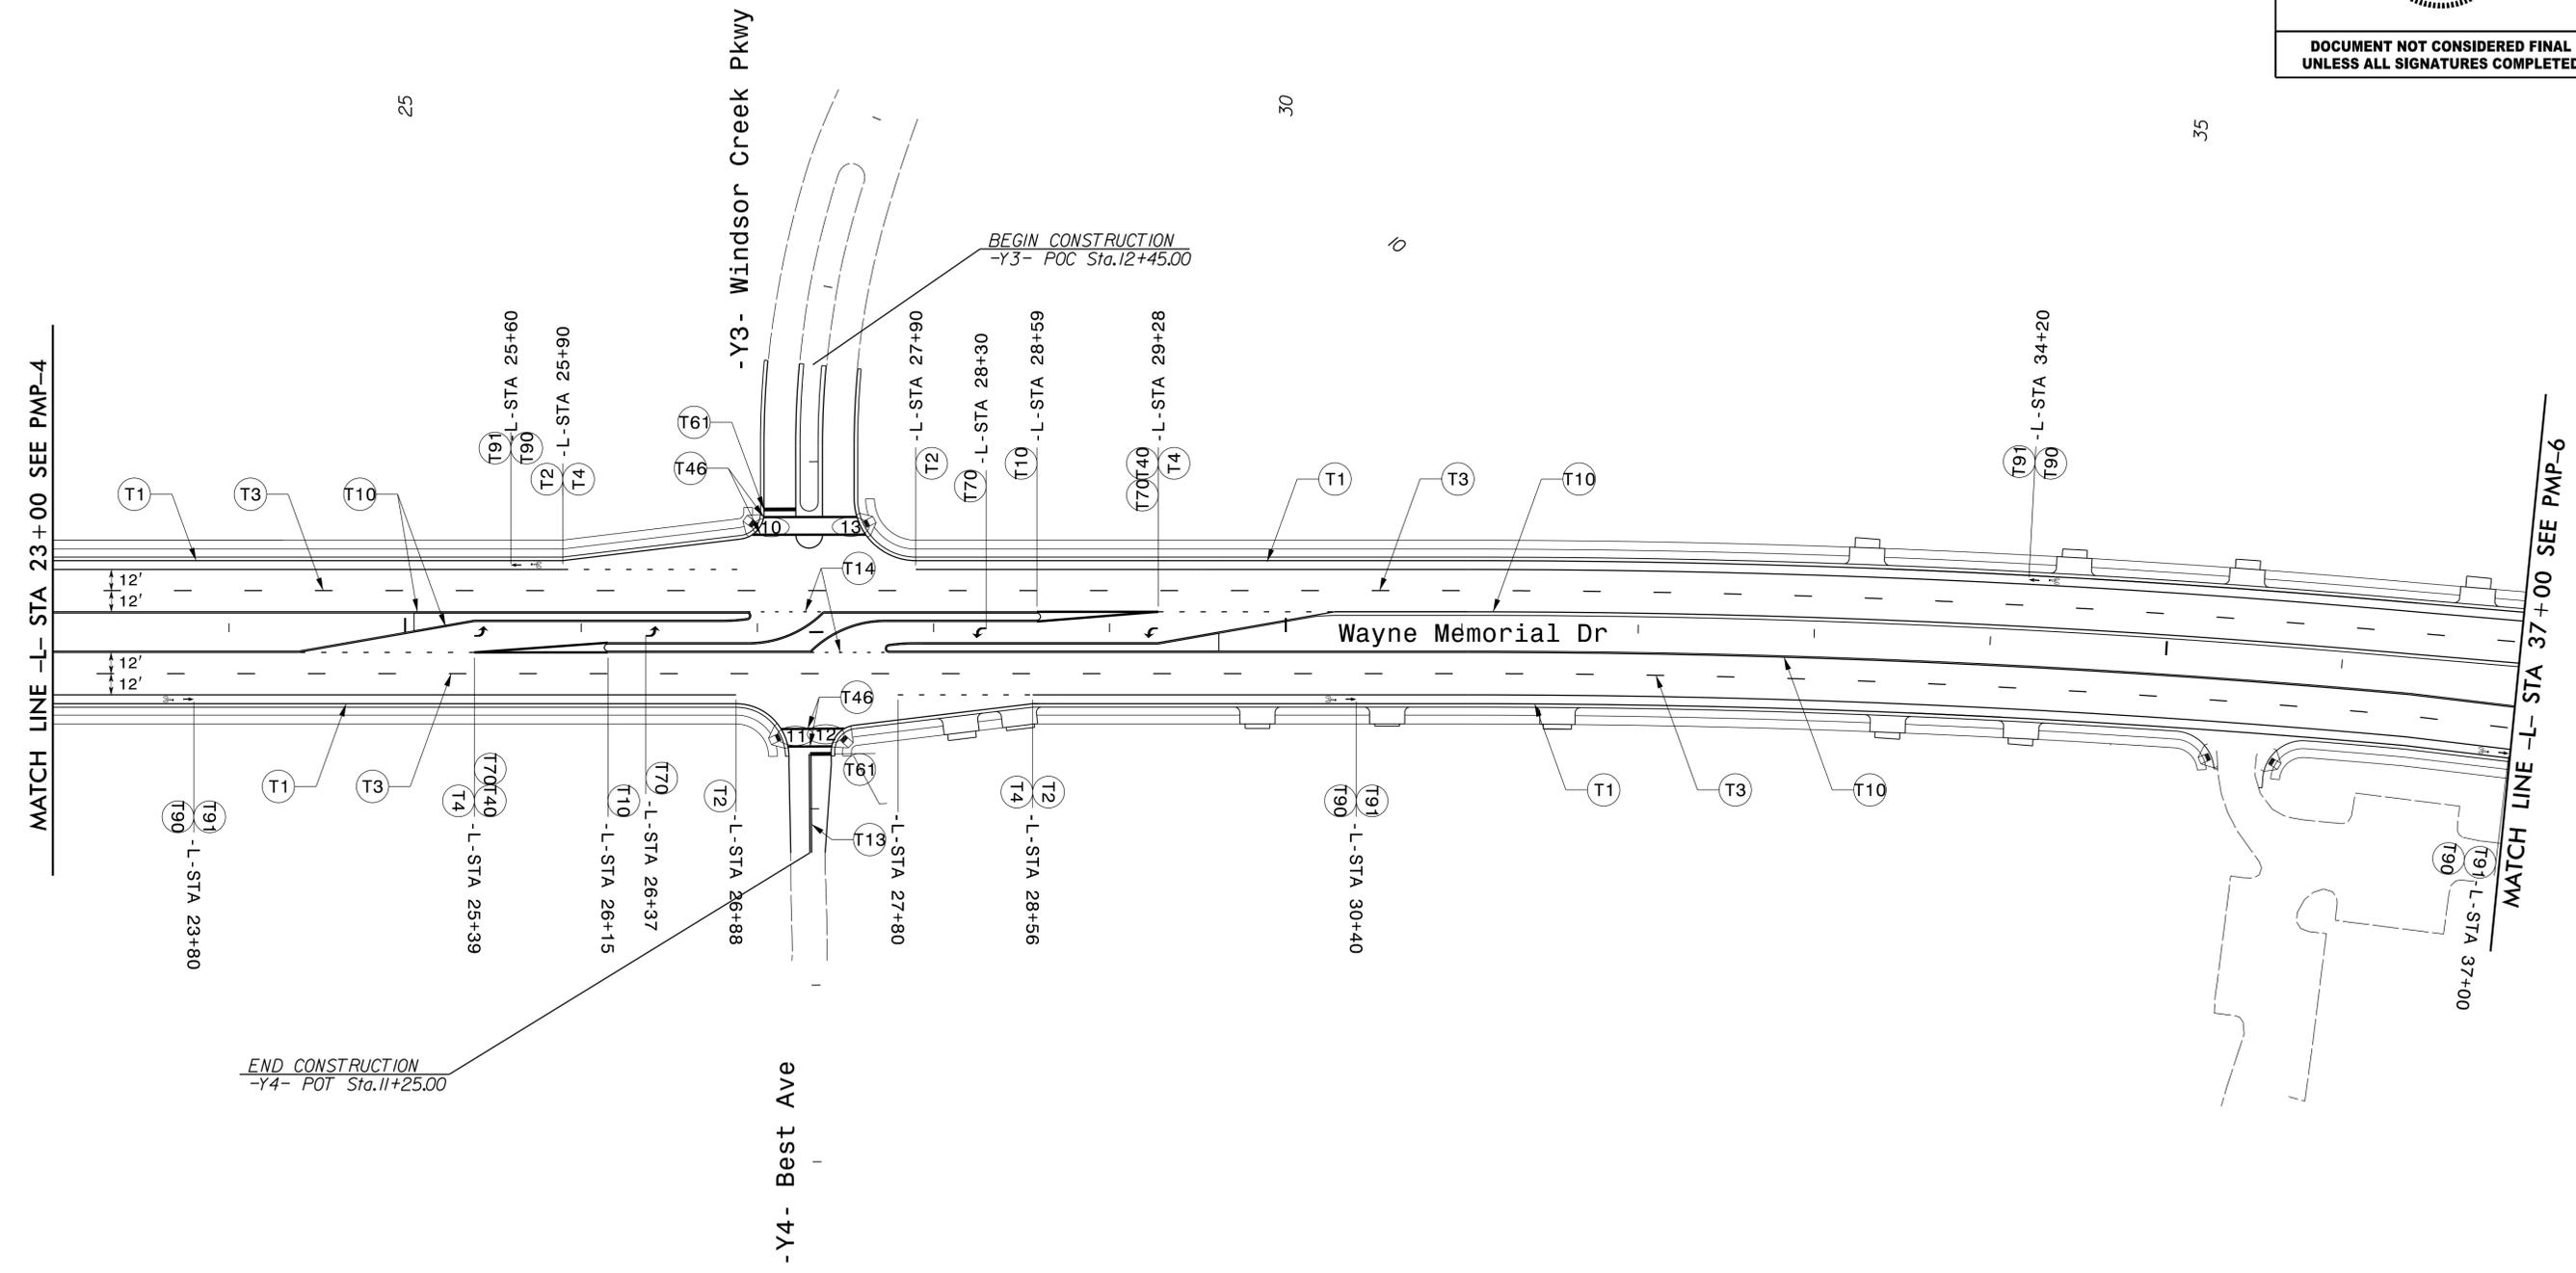

10/17/2025 11:58:11 AM \\PMP\U-4753\_PMP-5.dgn  
 User: jbauman


15

**TRANSYSTEMS**

1 Glenwood Avenue  
 Raleigh, NC 27603  
 Tel: 919.789.9977  
 Fax: 919.789.9591  
 License: F-0453

**PAVEMENT MARKING DETAIL**

TIP NO. U-4753	SHEET NO. PMP-6
APPROVED: <i>John Bauman</i> DATE: 1/27/2026	
SEAL 	
DOCUMENT NOT CONSIDERED FINAL UNLESS ALL SIGNATURES COMPLETED	

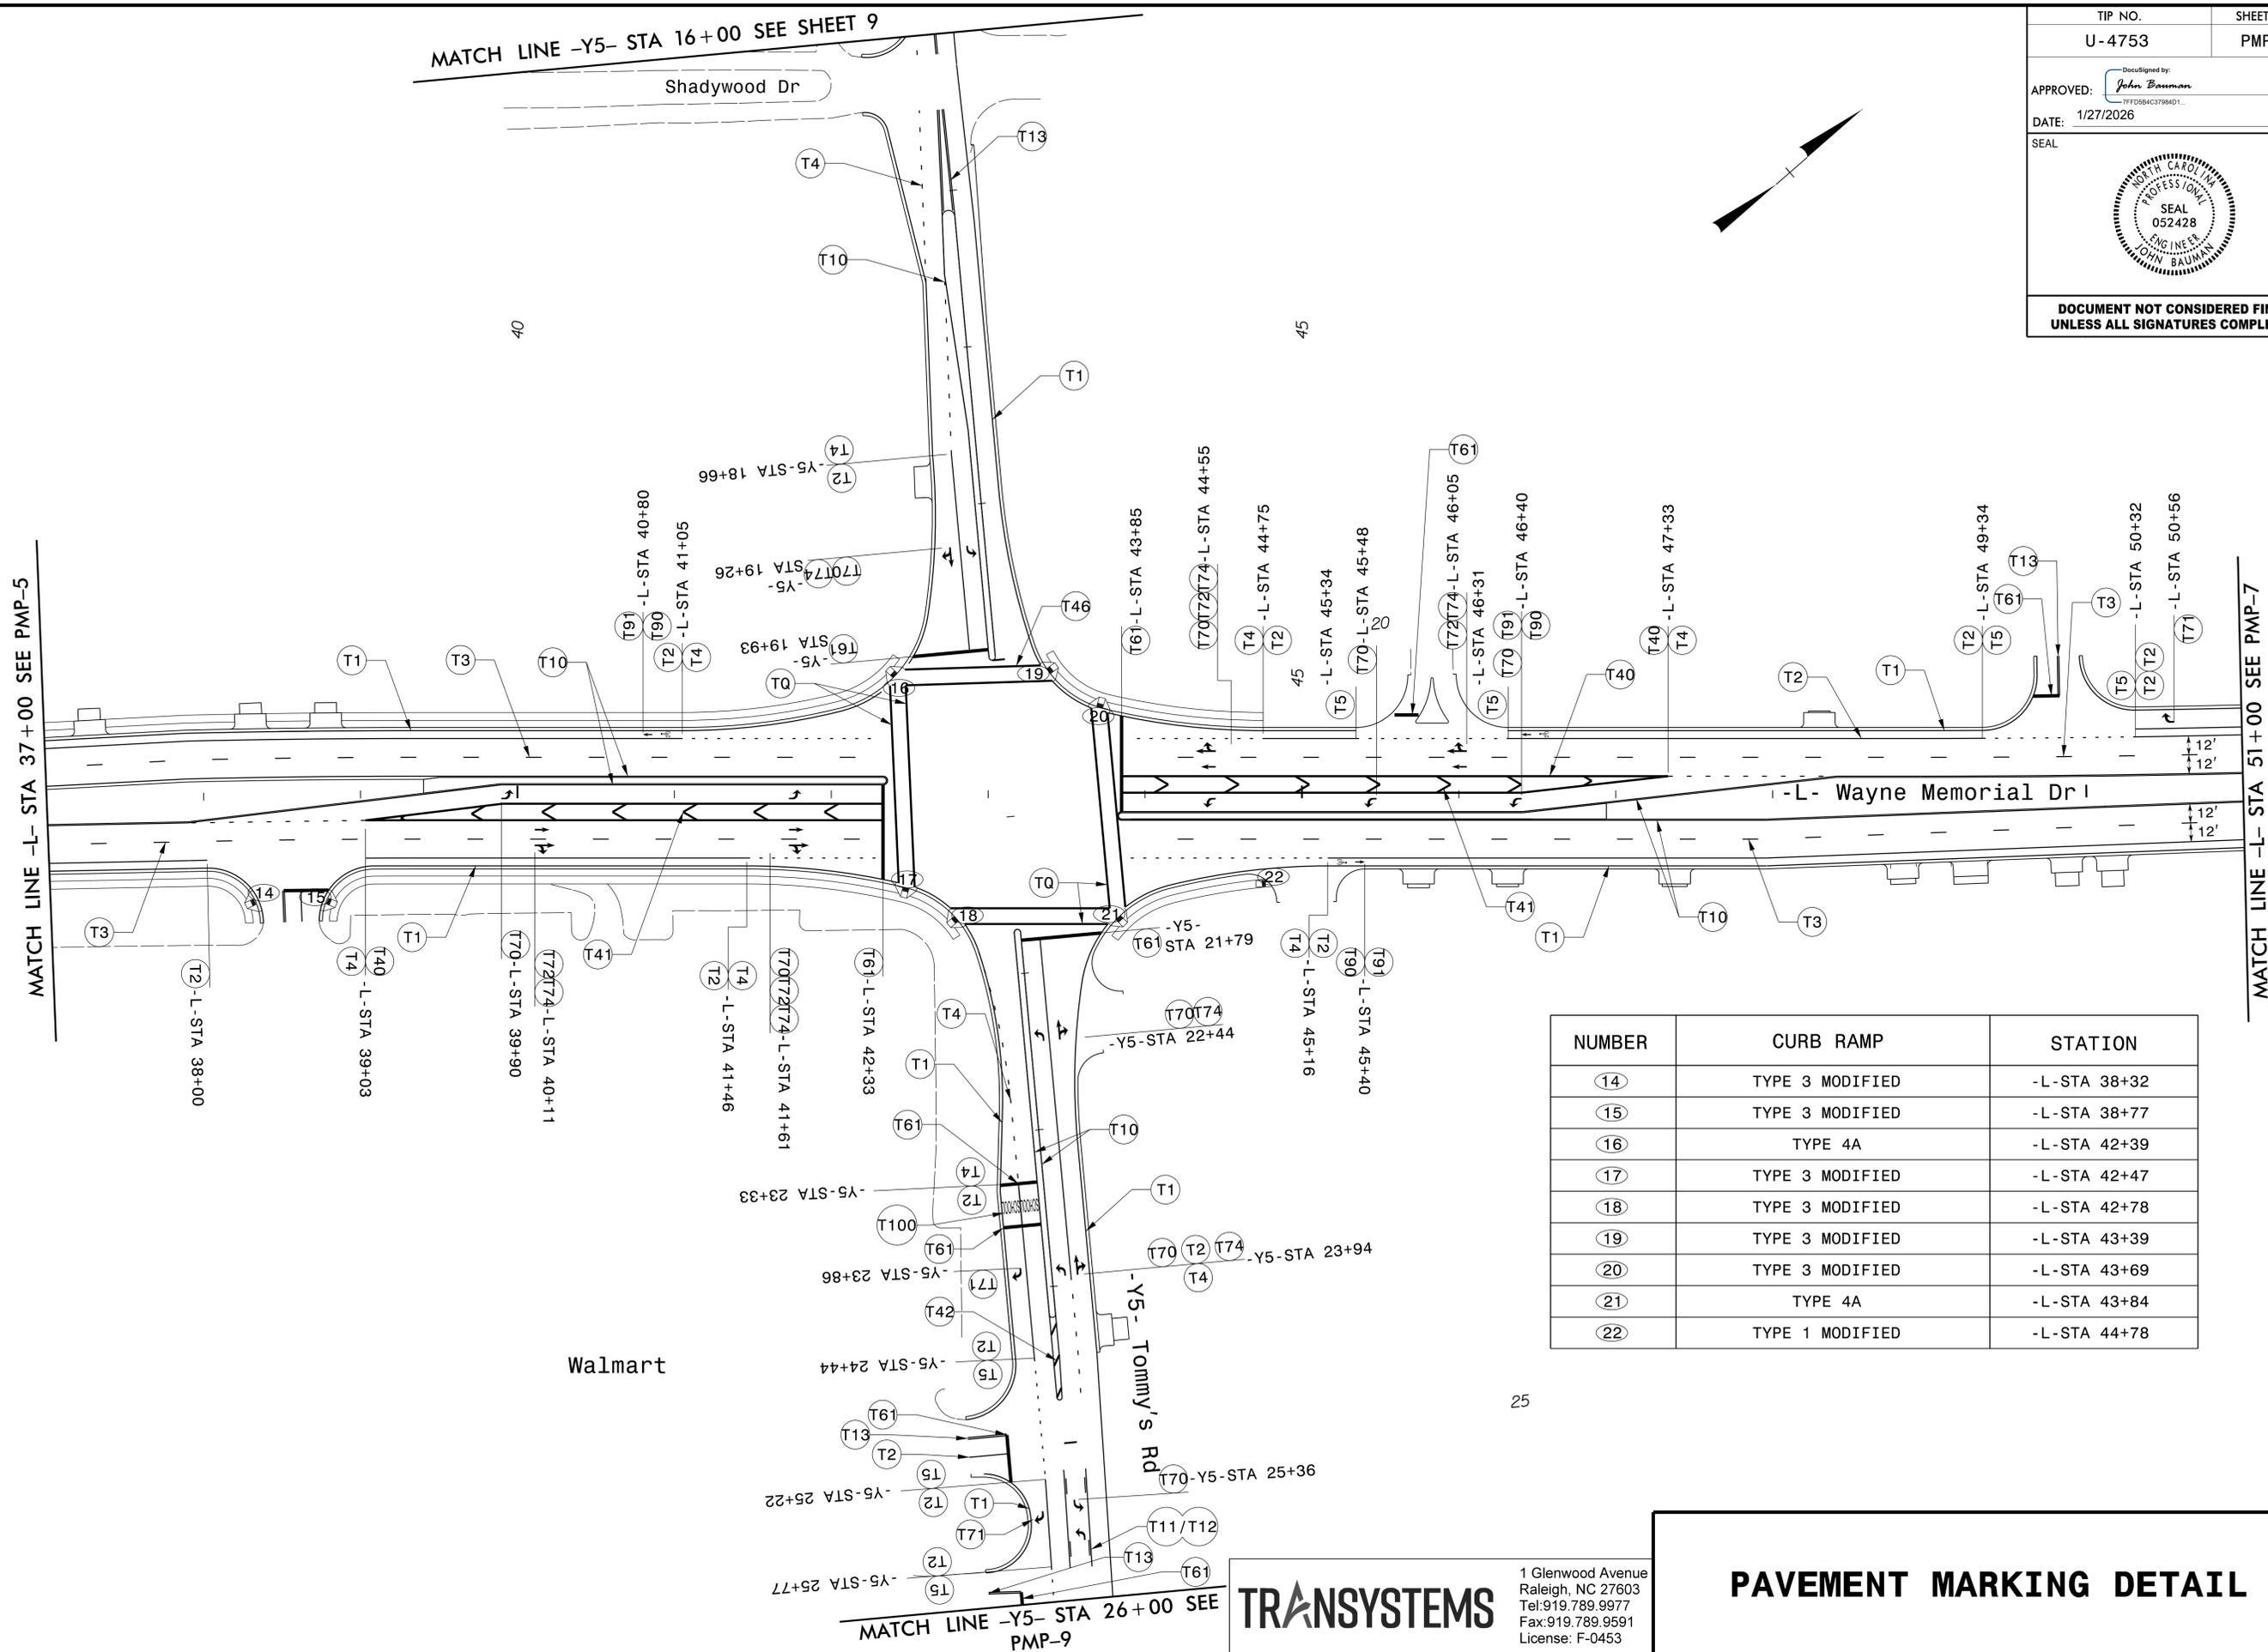

NUMBER	CURB RAMP	STATION
14	TYPE 3 MODIFIED	-L- STA 38+32
15	TYPE 3 MODIFIED	-L- STA 38+77
16	TYPE 4A	-L- STA 42+39
17	TYPE 3 MODIFIED	-L- STA 42+47
18	TYPE 3 MODIFIED	-L- STA 42+78
19	TYPE 3 MODIFIED	-L- STA 43+39
20	TYPE 3 MODIFIED	-L- STA 43+69
21	TYPE 4A	-L- STA 43+84
22	TYPE 1 MODIFIED	-L- STA 44+78

**TRANSYSTEMS**  
 1 Glenwood Avenue  
 Raleigh, NC 27603  
 Tel: 919.789.9977  
 Fax: 919.789.9591  
 License: F-0453


# PAVEMENT MARKING DETAIL

10/14/2025 10:51:53 AM P:\PMP\U-4753\_PMP-6.dgn

APPROVED: *John Bauman*  
DocuSigned by:  
 77F0584C3784D1...  
 DATE: 1/27/2026



**DOCUMENT NOT CONSIDERED FINAL  
 UNLESS ALL SIGNATURES COMPLETED**

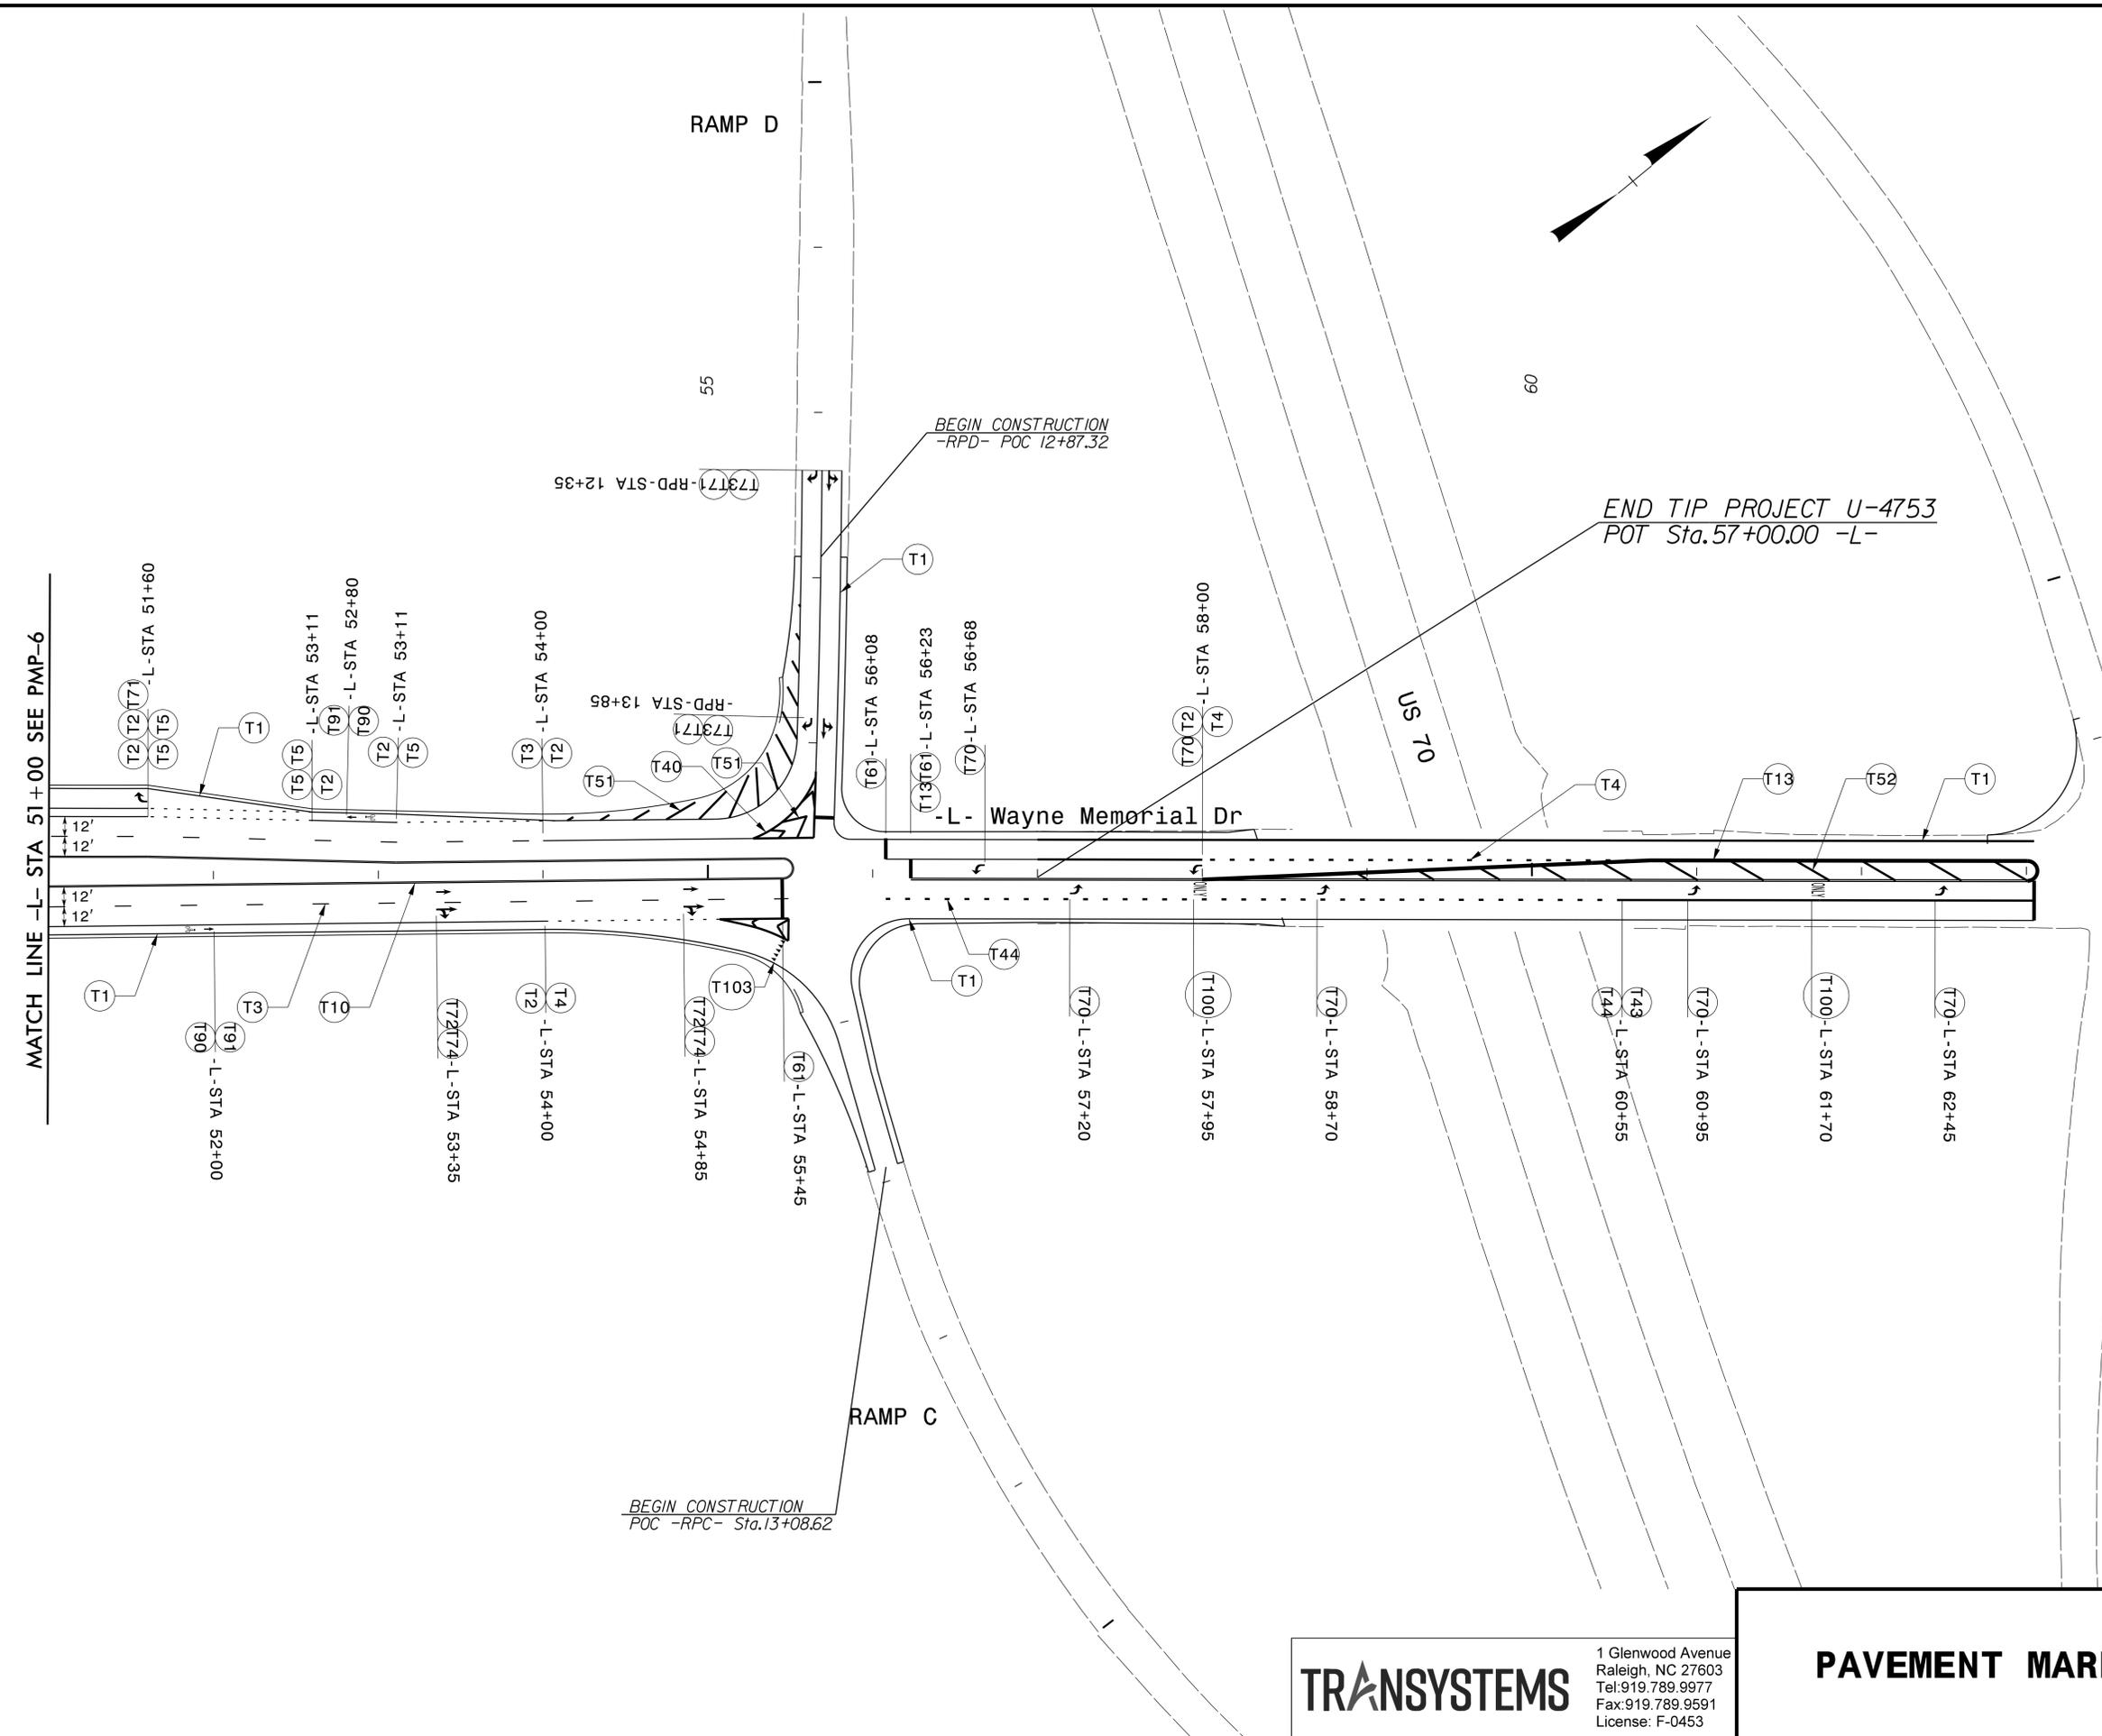

MATCH LINE -L- STA 51+00 SEE PMP-6

**TRANSYSTEMS**  
 1 Glenwood Avenue  
 Raleigh, NC 27603  
 Tel: 919.789.9977  
 Fax: 919.789.9591  
 License: F-0453

**PAVEMENT MARKING DETAIL**



10/17/2025 10:17:25 AM \\PMP\U-4753\_PMP-7.dgn  
 User: jbauman

APPROVED: *John Bauman*

DATE: 1/27/2026



DOCUMENT NOT CONSIDERED FINAL  
UNLESS ALL SIGNATURES COMPLETED

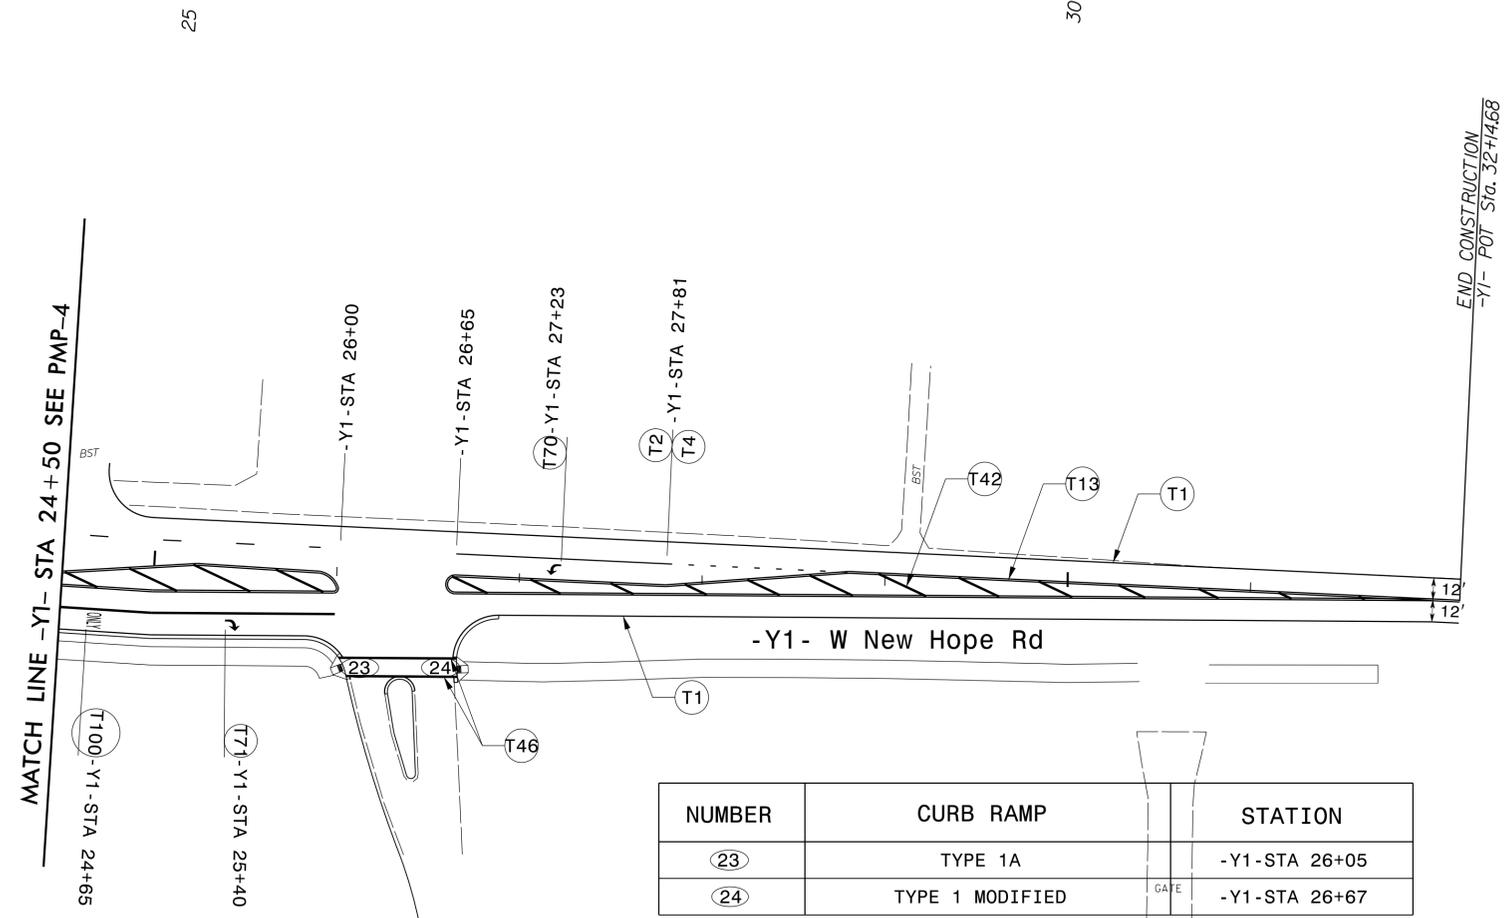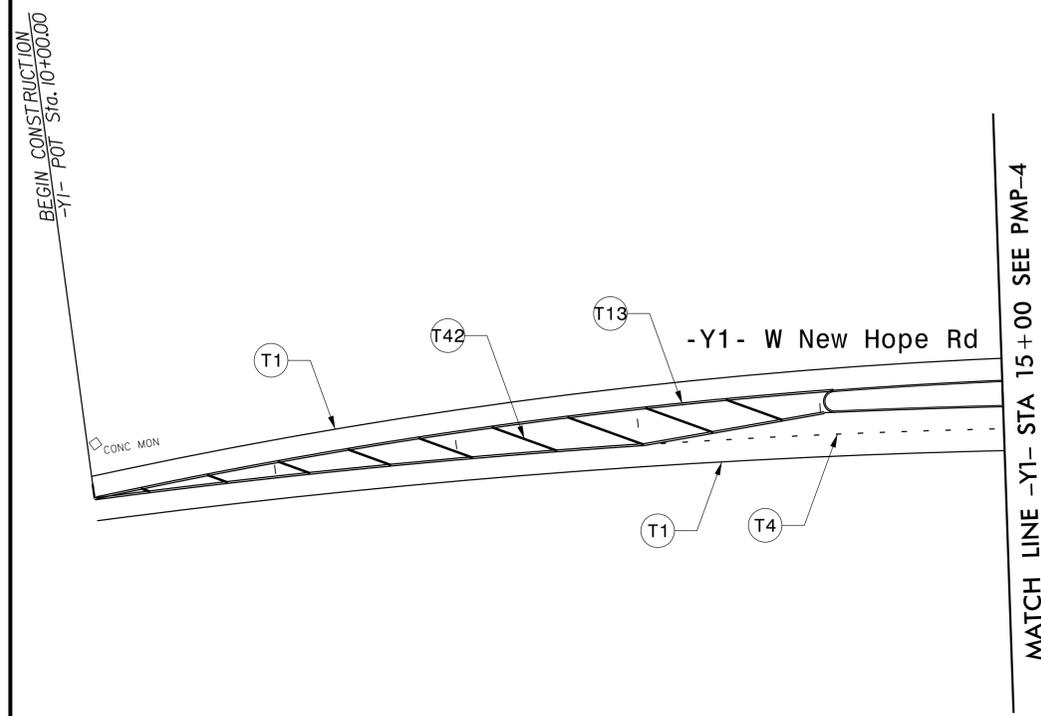


NUMBER	CURB RAMP	STATION
23	TYPE 1A	-Y1-STA 26+05
24	TYPE 1 MODIFIED	-Y1-STA 26+67

10/17/2025 10:25:05 AM PMP\U-4753\_PMP-8.dgn  
USER: jbauman

**TRANSYSTEMS**  
 1 Glenwood Avenue  
 Raleigh, NC 27603  
 Tel: 919.789.9977  
 Fax: 919.789.9591  
 License: F-0453

# PAVEMENT MARKING DETAIL

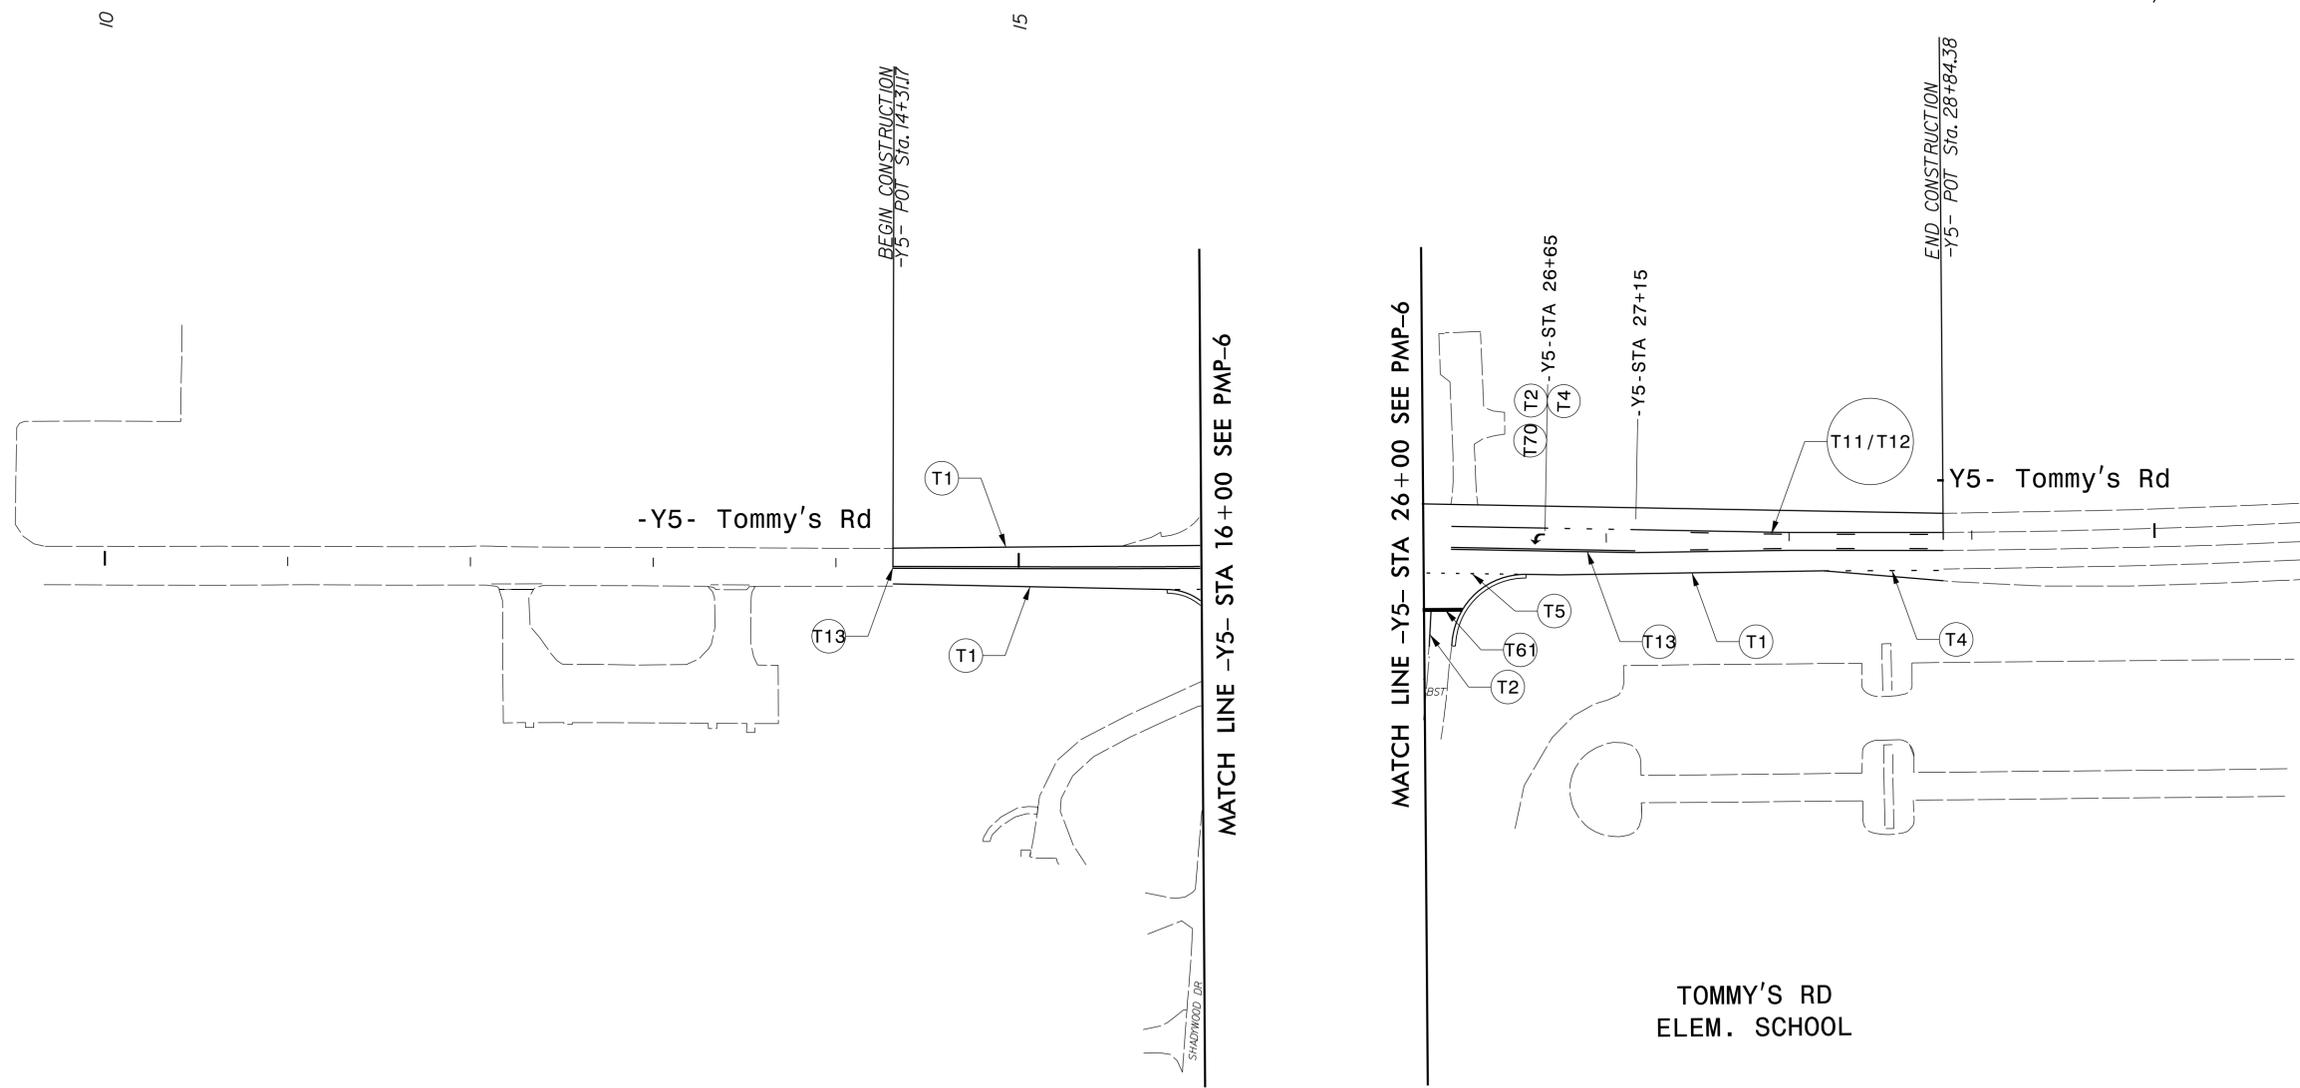

10/17/2025  
 I:\Projects\2025\U-4753\_PMP\U-4753\_PMP-9.dgn  
 User: jbauman

**TRANSYSTEMS**

1 Glenwood Avenue  
 Raleigh, NC 27603  
 Tel: 919.789.9977  
 Fax: 919.789.9591  
 License: F-0453

**PAVEMENT MARKING DETAIL**