

APPROVED: John Bauman
DocuSigned by:
 77F5B4C37984D1...
 DATE: 10/7/2025



**DOCUMENT NOT CONSIDERED FINAL
 UNLESS ALL SIGNATURES COMPLETED**

**STATE OF NORTH CAROLINA
 DEPARTMENT OF TRANSPORTATION**

**SIGNING PLAN
 WAYNE COUNTY**

**LOCATION: SR 1556 (WAYNE MEMORIAL DR.) FROM SR 1003
 (NEW HOPE RD.) TO I-42 (FORMERLY US 70) IN
 GOLDSBORO**

TIP PROJECT: U-4753

CONTRACT: C205130

ROADWAY STANDARD DRAWINGS

THE FOLLOWING ROADWAY STANDARDS AS APPEAR IN "ROADWAY STANDARD DRAWINGS" - PROJECT SERVICES UNIT - N.C. DEPARTMENT OF TRANSPORTATION - RALEIGH, N.C., DATED JANUARY 2024 ARE APPLICABLE TO THIS PROJECT AND BY REFERENCE HEREBY ARE CONSIDERED A PART OF THESE PLANS:

STD. NO.	TITLE
901.80	SIGN MOUNTING DETAILS
903.10	GROUND MOUNTED SIGN SUPPORTS
904.10	ORIENTATION OF GROUND MOUNTED SIGNS
904.50	MOUNTING OF TYPE 'D', 'E' AND 'F' SIGNS ON 'U' CHANNEL POSTS

PROJECT NOTES

- DISPOSAL OF SIGN SYSTEM, U-CHANNEL

GENERAL NOTES

- SIGNS FURNISHED BY STATE
- CONFIRM IN WRITING AT LEAST 4 MONTHS IN ADVANCE, THE ACTUAL DATE THE DEPARTMENT FURNISHED SIGNS WILL BE REQUIRED.
- ALL TYPE 'D' SIGNS SHALL BE MOUNTED ON TWO U-CHANNEL POSTS UNLESS OTHERWISE INDICATED ON THE PLANS.
- WHEN NOT STATIONED OR DIMENSIONED ON PLANS, ALL 'E' AND 'F' SIGNS SHALL BE FIELD LOCATED BY THE ENGINEER.
- ALL EXISTING SIGNS ON "U" CHANNEL POST WITHIN THE PROJECT LIMITS SHALL BE REMOVED AND DISPOSED OF UNLESS OTHERWISE NOTED ON PLANS.
- WHEN EXISTING SIGNS ARE REMOVED AND INSTALLED ON NEW SUPPORTS, THE RE-ERECTION SHALL IMMEDIATELY FOLLOW THE REMOVAL.
- THE BACKGROUND FOR TYPE E & F SIGNS SHALL BE TYPE C REFLECTIVE SHEETING.
- SEE ROADWAY PLANS FOR GUARD/GUIDE RAIL DETAILS.

INDEX

SHEET NO.	DESCRIPTION
SIGN-1	SIGNING PLAN TITLE SHEET
SIGN-2	TYPE D SIGNS
SIGN-3	TYPE E & F SIGNS
SIGN-4-9	EXISTING SIGNS
SIGN-10-15	PROPOSED SIGNS

SUMMARY OF QUANTITIES

ITEM NO.	ITEM DESCRIPTION	QUANTITY	UNIT
DESC. NO.	SECT. NO.		
4072000000	903	801	LF
4096000000	904	2	EA
4102000000	904	65	EA
4108000000	904	2	EA
4155000000	907	27	EA

N.C.D.O.T. CONTACT INFORMATION

D. Mitchell Eaton, PE SIGNING AND DELINEATION REGIONAL ENGINEER
 _____ SIGNING AND DELINEATION PROJECT DESIGN ENGINEER



PLAN PREPARED BY:

John Bauman, PE PROJECT MANAGER
 _____ DESIGN ENGINEER

TRANSYSTEMS

1 Glenwood Avenue
 Raleigh, NC 27603
 Tel: 919.789.9977
 Fax: 919.789.9591
 License: F-0453

TIP NO. U-4753	SHEET NO. SIGN-3
DocuSigned by: John Bauman APPROVED: _____ DATE: 10/7/2025 SEAL 	
DOCUMENT NOT CONSIDERED FINAL UNLESS ALL SIGNATURES COMPLETED	

401 QUANTITY REQ'D 10



R1-1
36" X 36"

TWO "U" POSTS PER SIGN

405 QUANTITY REQ'D 1



R3-4
24" X 24"

MOUNTED ON BACK OF SIGN
409 IN 1 LOCATION

409 QUANTITY REQ'D 9



R4-7
24" X 30"

ONE "U" POST PER SIGN


414 QUANTITY REQ'D 1



S1-1
36" X 36"

ONE "U" POST PER SIGN
YELLOW/GREEN SHEETING

418 QUANTITY REQ'D 2

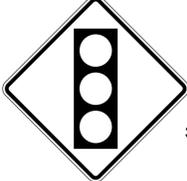

W3-3
36" X 36"

ONE "U" POST PER SIGN

501



1 - 21" X 15"
1 - 24" X 12"
1 - 24" X 24"

ONE "U" POST PER SIGN

402 QUANTITY REQ'D 1



R1-2
36" X 36"

ONE "U" POST PER SIGN

406 QUANTITY REQ'D 1



R3-7R
36" X 36"

ONE "U" POST PER SIGN

410 QUANTITY REQ'D 4



R5-1
36" X 36"

ONE "U" POST PER SIGN


415 QUANTITY REQ'D 2



S4-3P
24" X 8"

MOUNTED BELOW SIGN 414 IN 1 INSTALLATION
MOUNTED ABOVE SIGN 416 IN 1 INSTALLATION
YELLOW/GREEN SHEETING

419 QUANTITY REQ'D 1

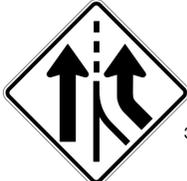

W4-3R
36" X 36"

ONE "U" POST PER SIGN

502



2 - 24" X 12"
2 - 24" X 12"
2 - 24" X 24"
2 - 21" X 15"

ONE "U" POST PER SIGN

403 QUANTITY REQ'D 3



R2-1 (45)
30" X 36"

ONE "U" POST PER SIGN

407 QUANTITY REQ'D 8



R3-17
24" X 18"

ONE "U" POST PER SIGN

411 QUANTITY REQ'D 9



OM1-3
18" X 18"

MOUNT BELOW SIGN 409
IN 9 INSTALLATIONS

416 QUANTITY REQ'D 1



R2-1 (35)
30" X 36"

ONE "U" POST PER SIGN

420 QUANTITY REQ'D 1



S4-1P
24" X 12"

MOUNTED BELOW SIGN 416 IN 1
INSTALLATIONS

404 QUANTITY REQ'D 2



R2-1 (55)
30" X 36"

ONE "U" POST PER SIGN

408 QUANTITY REQ'D 2



R3-17bP
24" X 8"

MOUNTED BELOW SIGN 407 IN 2
INSTALLATIONS

412 QUANTITY REQ'D 7



R6-1R
36" X 12"

MOUNTED ABOVE SIGN 401 IN 5 LOCATIONS


417 QUANTITY REQ'D 1



S5-2
24" X 30"

ONE "U" POST PER SIGN

421 QUANTITY REQ'D 2

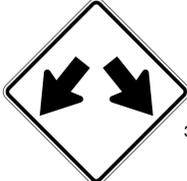

W12-1
36" X 36"

ONE "U" POST PER SIGN

422 QUANTITY REQ'D 1



R4-4
36" X 30"

ONE "U" POST PER SIGN

10/7/2025 U-4753_SIGN-3.dgn
JTB

TRANSYSTEMS
 1 Glenwood Avenue
 Raleigh, NC 27603
 Tel: 919.789.9977
 Fax: 919.789.9591
 License: F-0453


TYPE "E" & "F" SIGNS

TIP NO. U-4753	SHEET NO. SIGN-4
DocuSigned by: John Bauman <small>77F0584C37984D1...</small>	
APPROVED: _____ DATE: 10/7/2025	
SEAL 	
DOCUMENT NOT CONSIDERED FINAL UNLESS ALL SIGNATURES COMPLETED	



MATCH LINE -Y1-STA 15+00 SEE SIGN-8

BEGIN TIP PROJECT U-4753
-L- POT Sta. 9+15.15

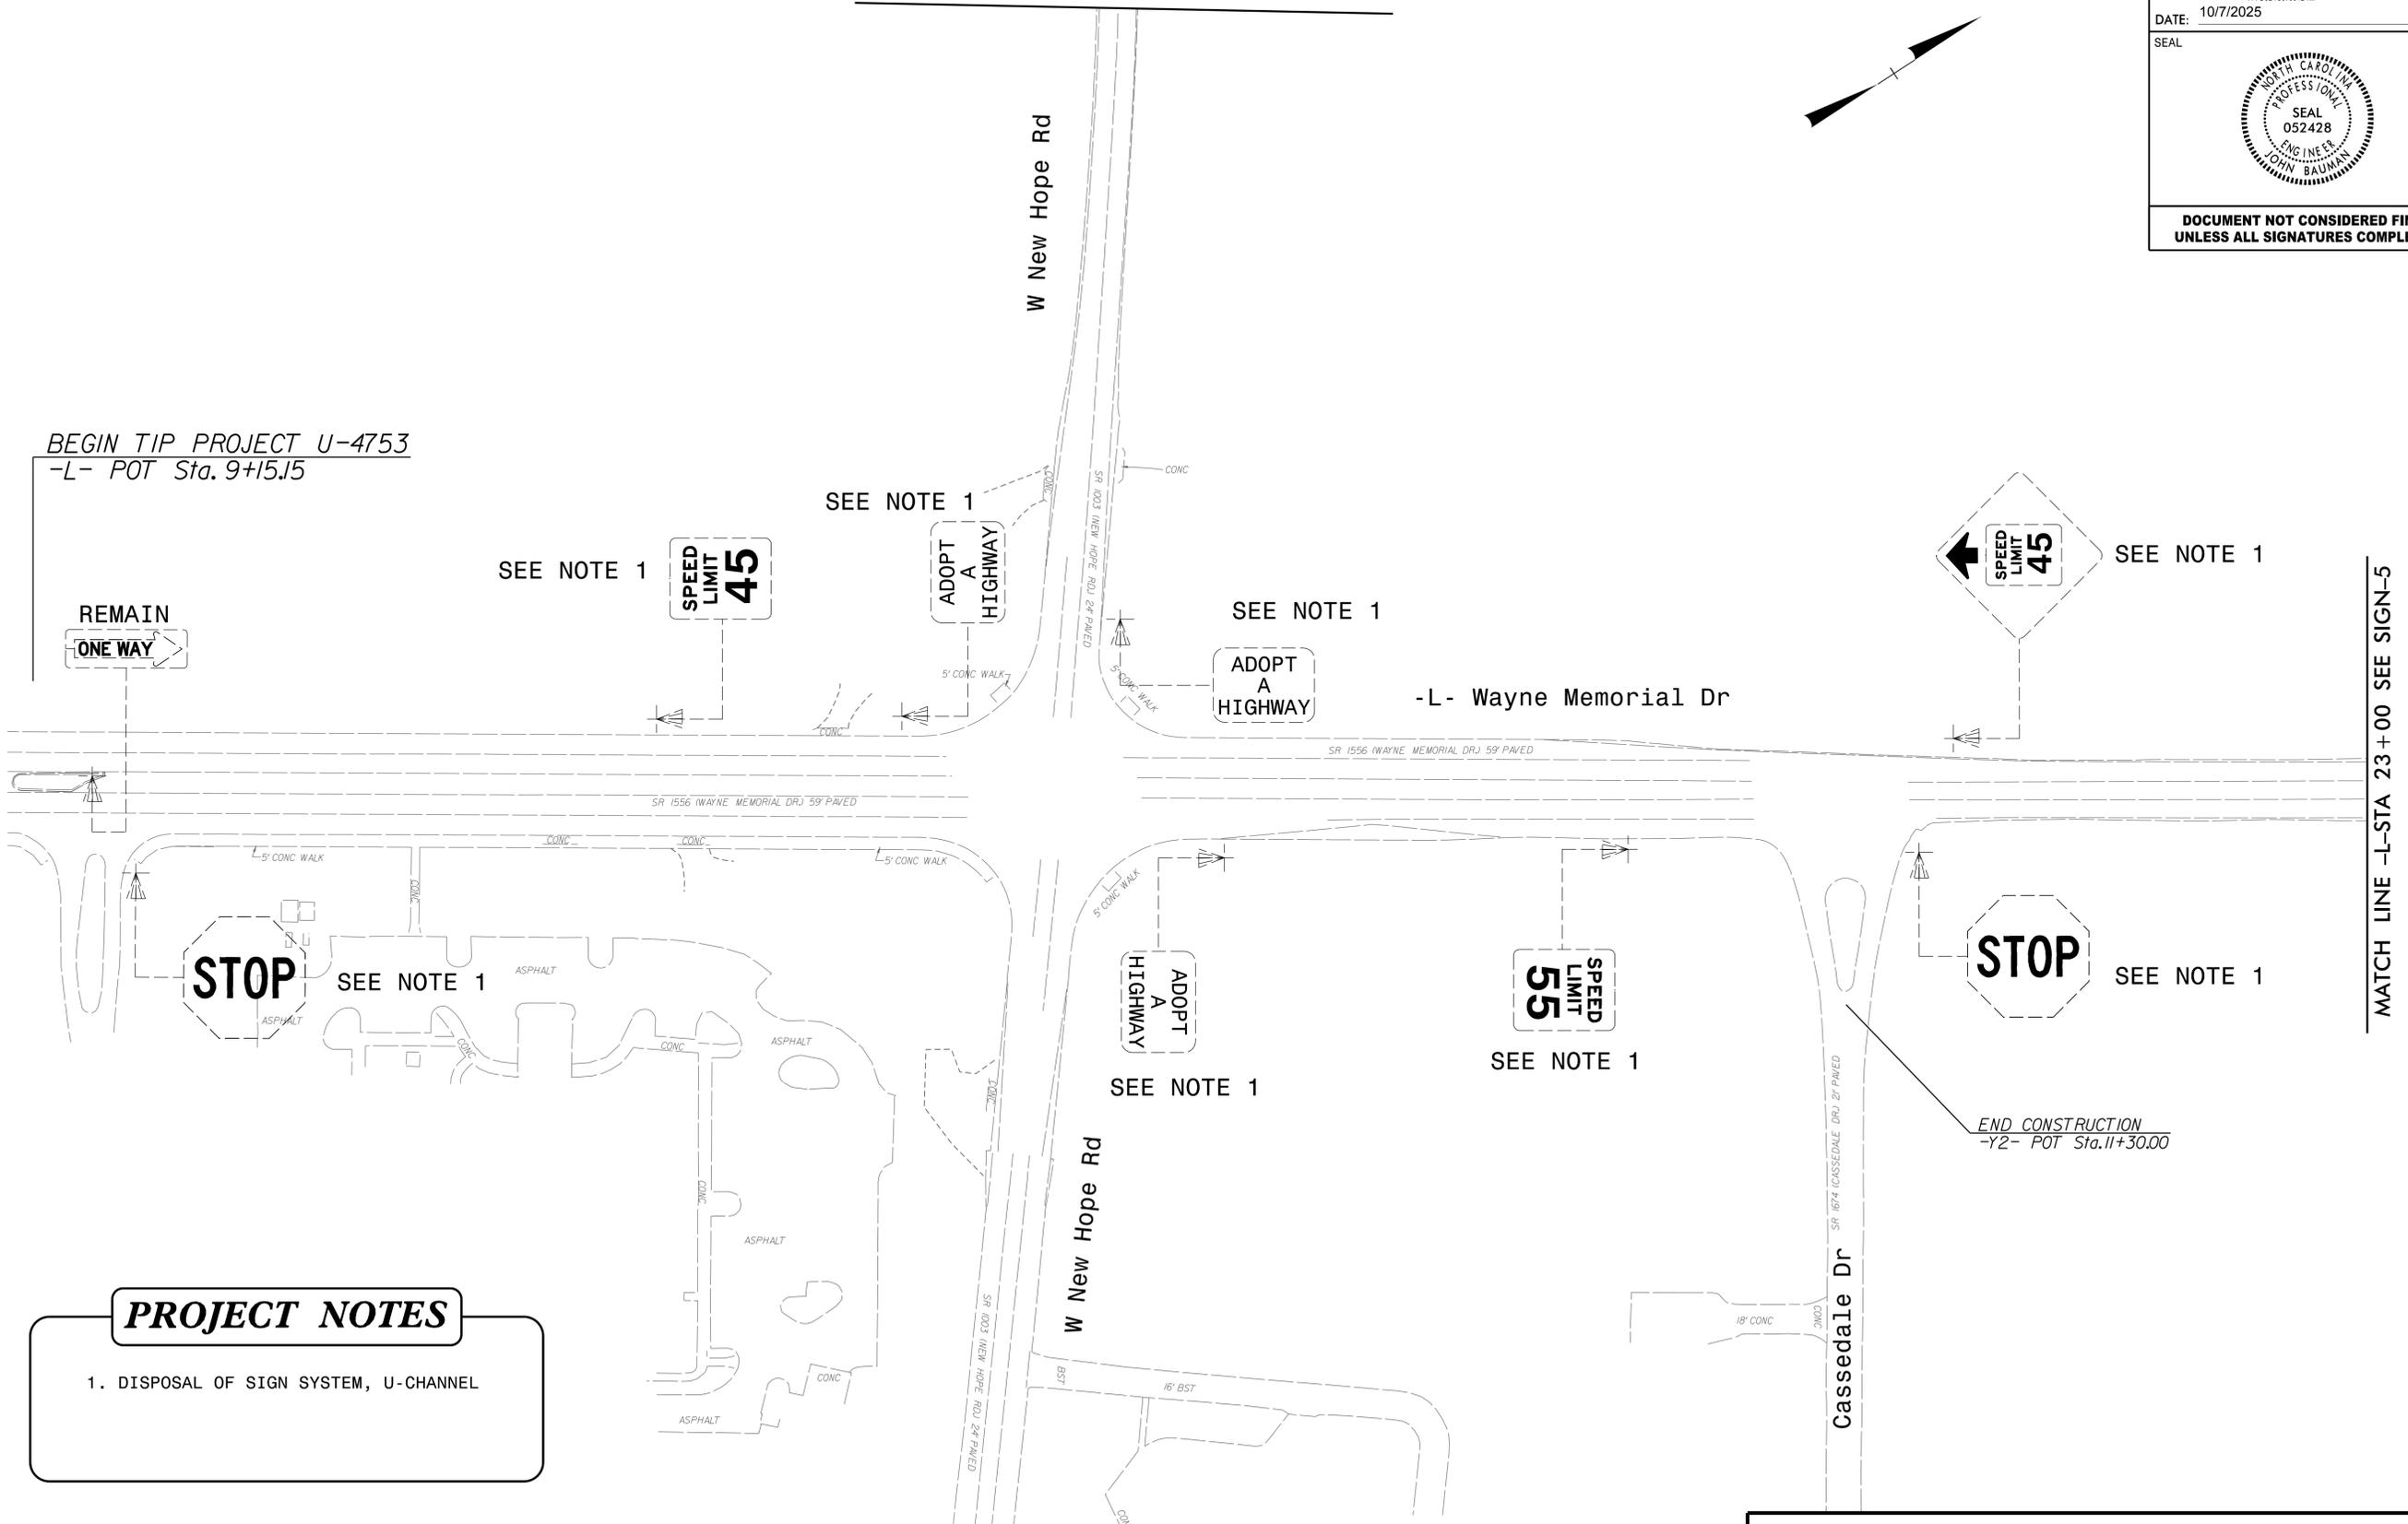

MATCH LINE -L-STA 23+00 SEE SIGN-5

PROJECT NOTES

- DISPOSAL OF SIGN SYSTEM, U-CHANNEL

NOTE:

ALL EXISTING SIGNS ON "U" CHANNEL POST WITHIN THE PROJECT LIMITS SHALL BE REMOVED AND DISPOSED OF UNLESS OTHERWISE NOTED ON PLANS


MATCH LINE -Y1-STA 24+50 SEE SIGN-8

TRANSYSTEMS
 1 Glenwood Avenue
 Raleigh, NC 27603
 Tel: 919.789.9977
 Fax: 919.789.9591
 License: F-0453

EXISTING SIGNS

10/7/2025
 U-4753-SIGN-4.dgn
 JTB

TIP NO. U-4753	SHEET NO. SIGN-5
APPROVED: <i>John Bauman</i> <small>DocuSigned by: 7FFD584C37984D1...</small>	
DATE: 10/7/2025	
SEAL 	
DOCUMENT NOT CONSIDERED FINAL UNLESS ALL SIGNATURES COMPLETED	

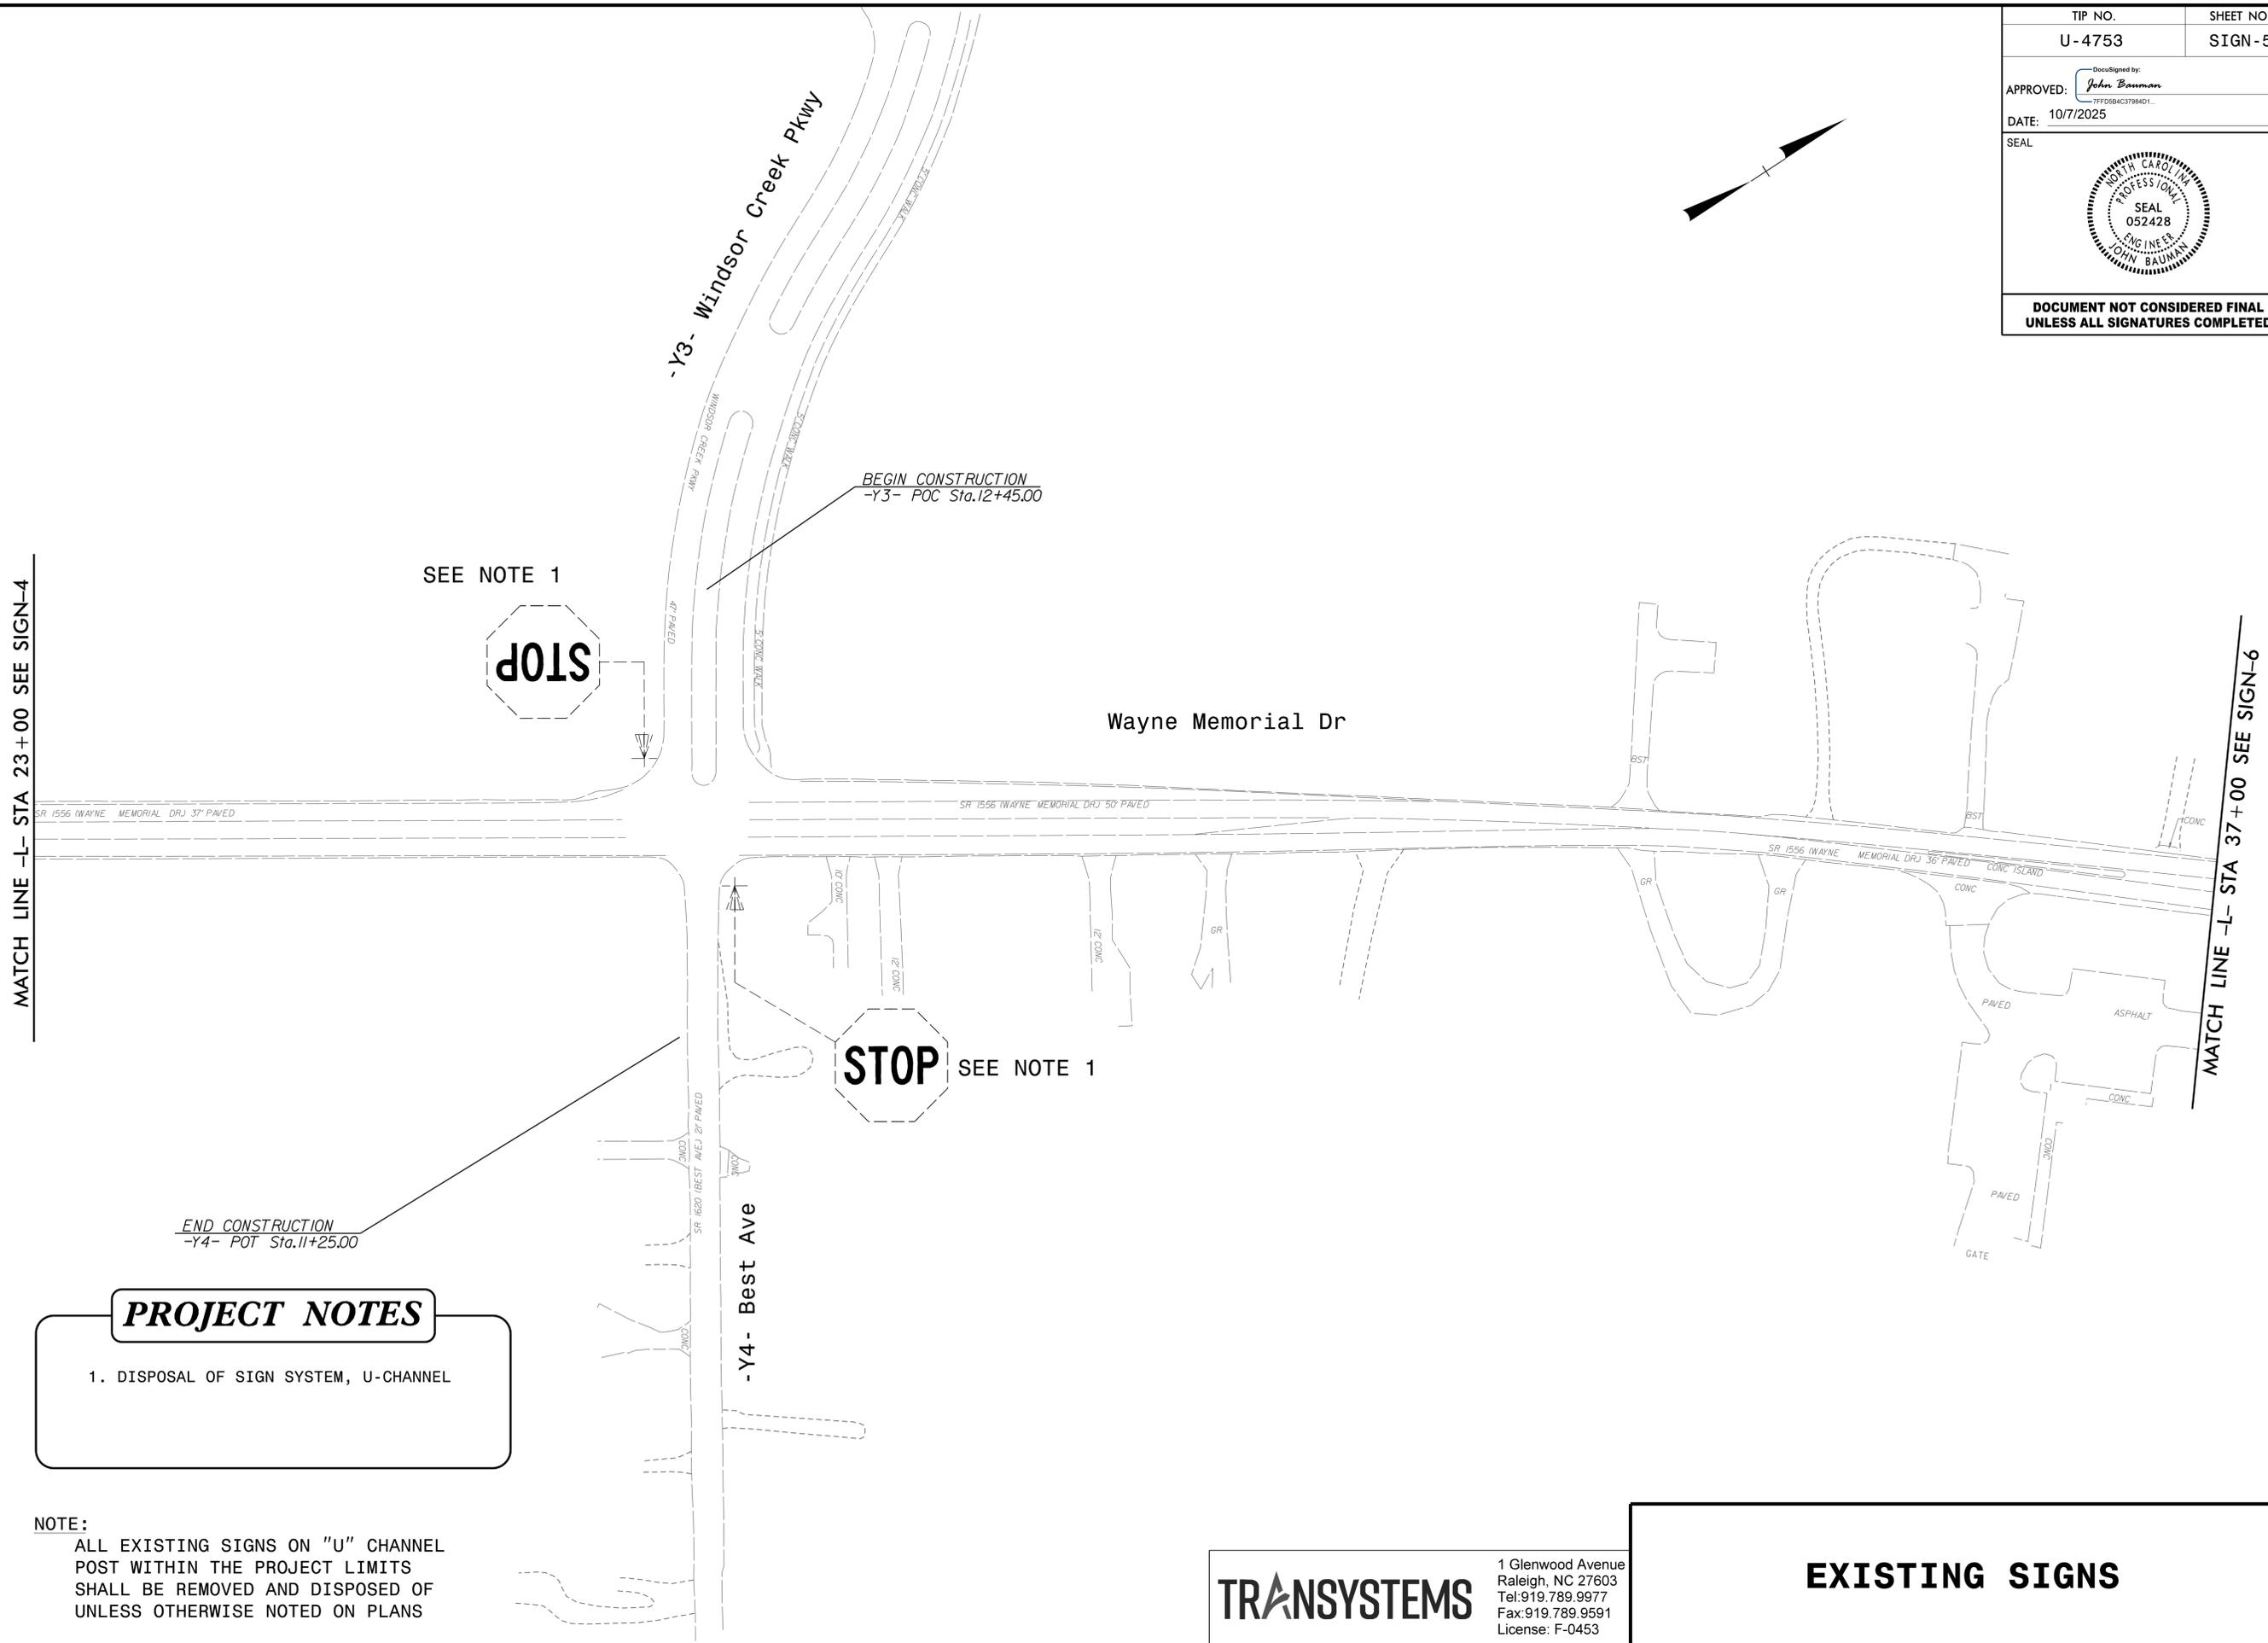

PROJECT NOTES



- DISPOSAL OF SIGN SYSTEM, U-CHANNEL

NOTE:
ALL EXISTING SIGNS ON "U" CHANNEL
POST WITHIN THE PROJECT LIMITS
SHALL BE REMOVED AND DISPOSED OF
UNLESS OTHERWISE NOTED ON PLANS

TRANSYSTEMS
 1 Glenwood Avenue
 Raleigh, NC 27603
 Tel: 919.789.9977
 Fax: 919.789.9591
 License: F-0453

EXISTING SIGNS

10/7/2025
 U-4753_SIGN-5.dgn
 JTB

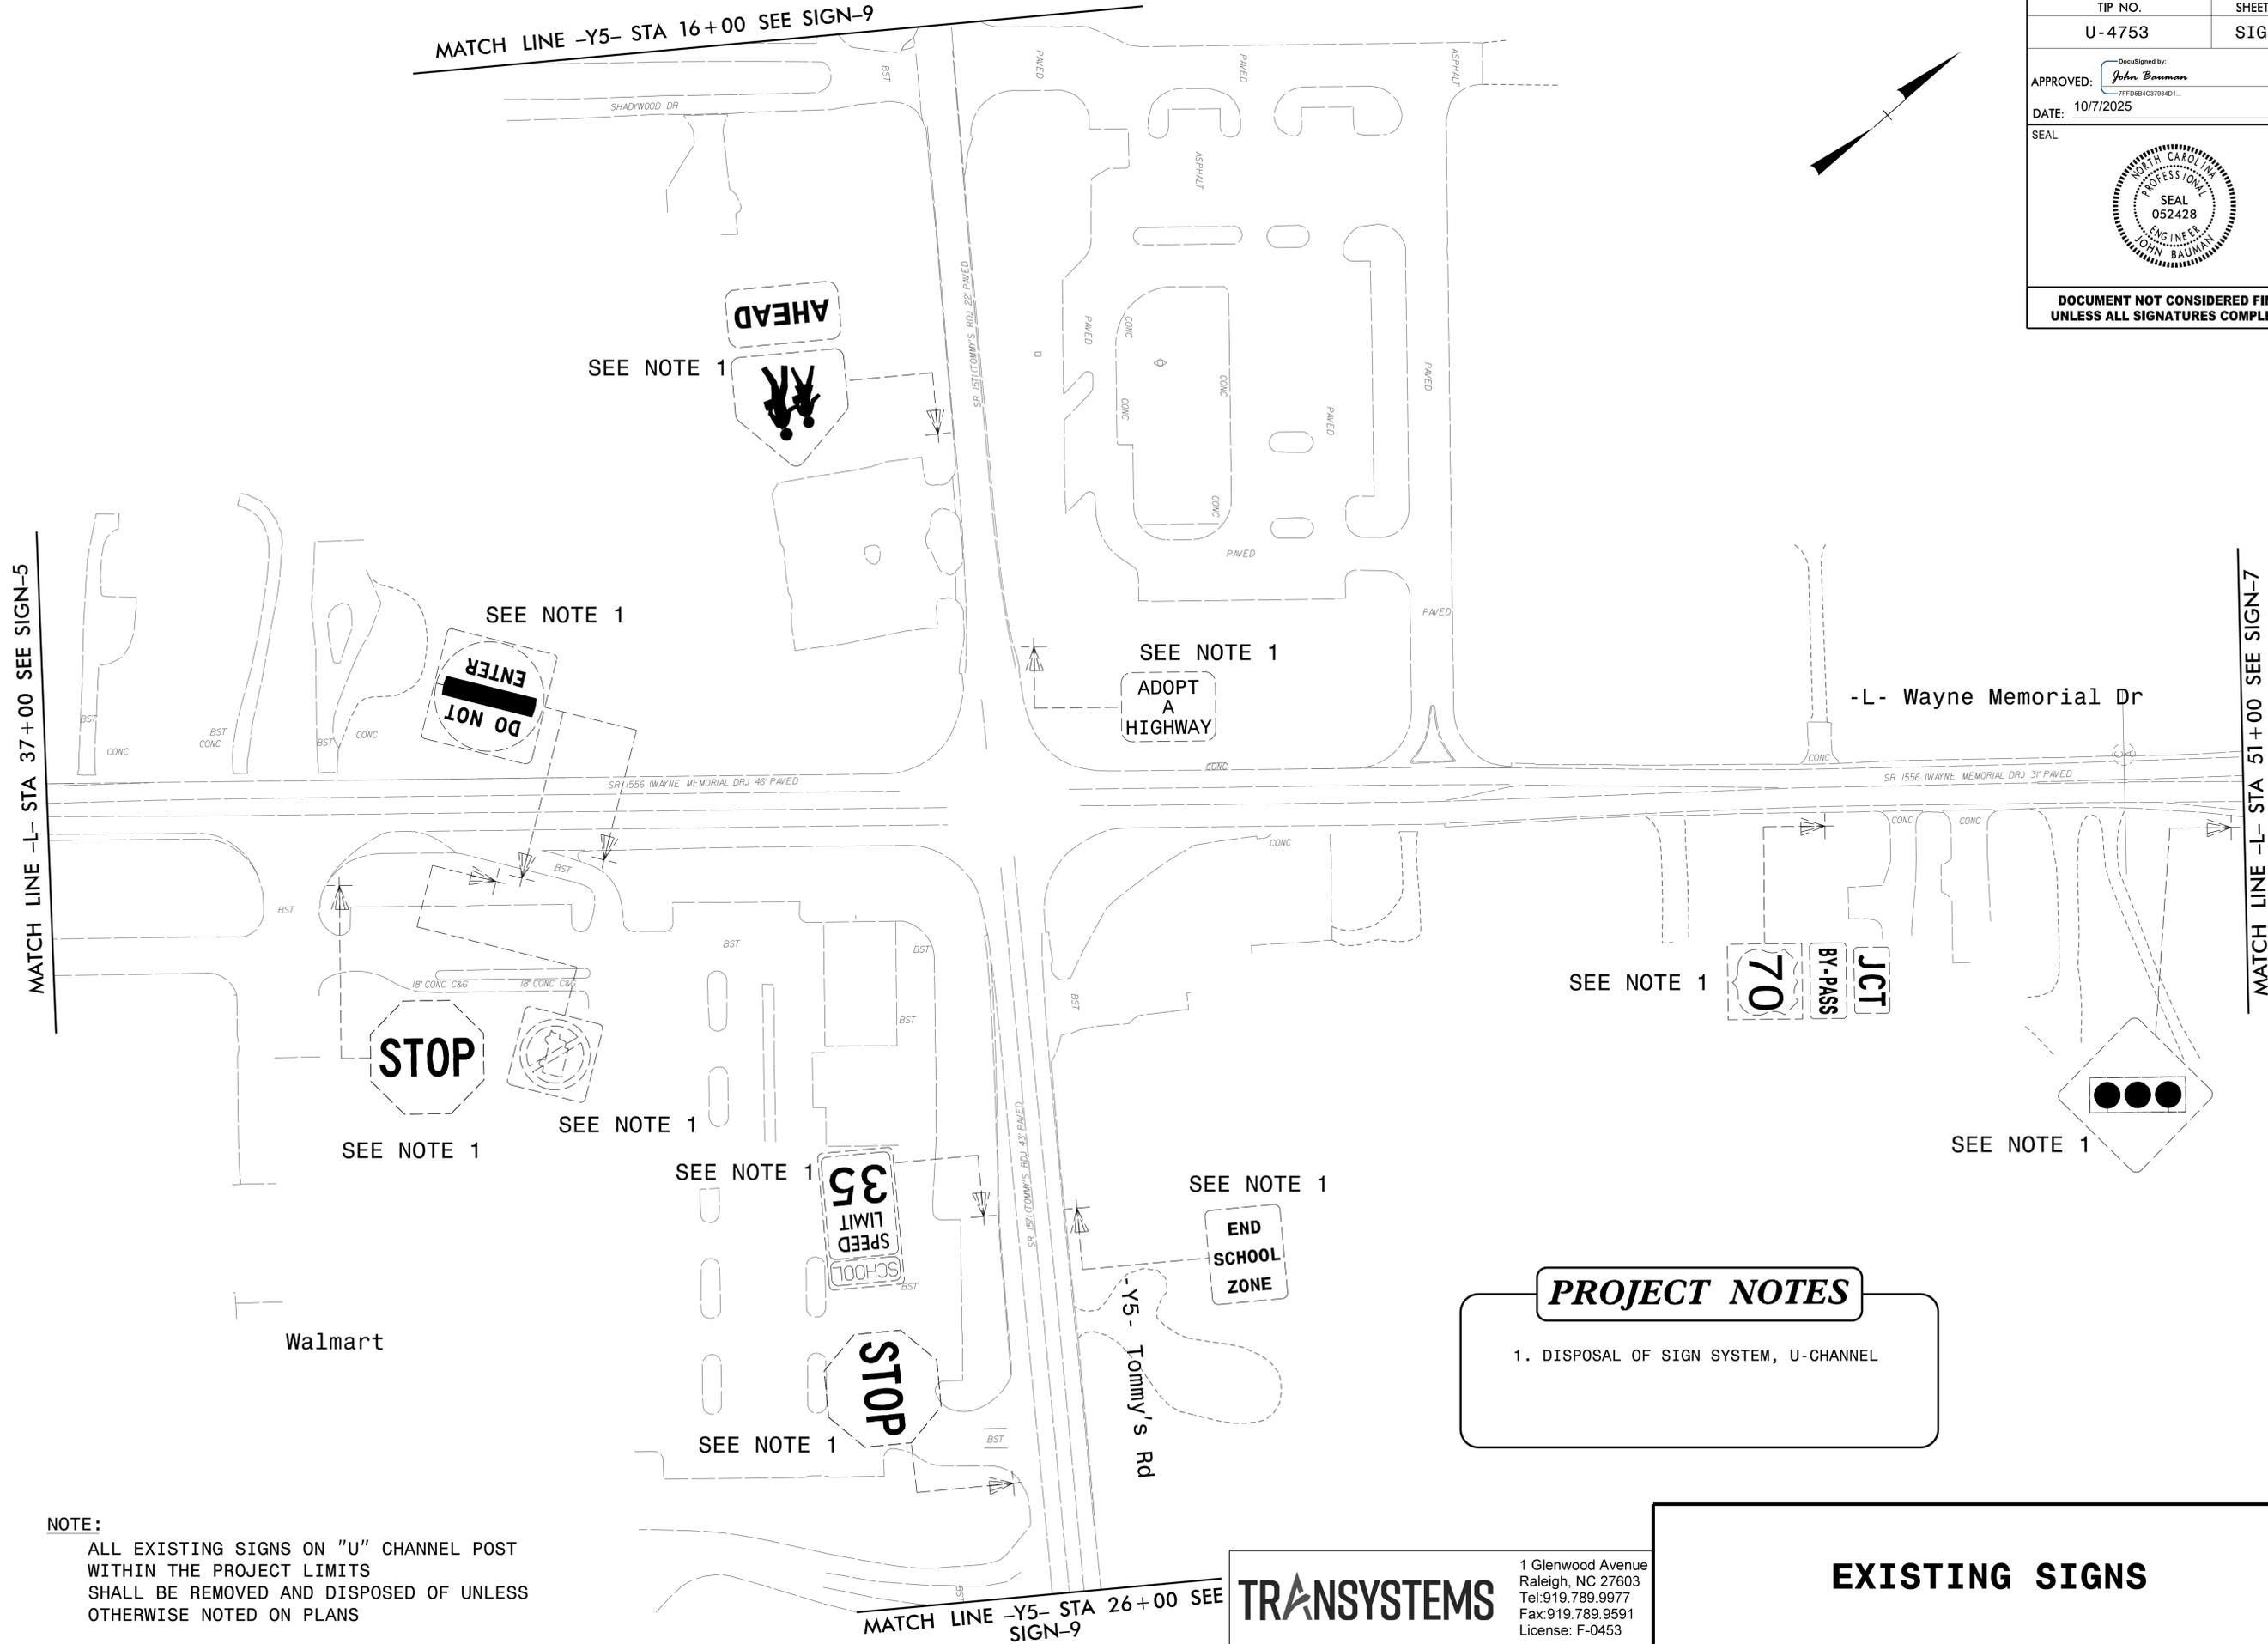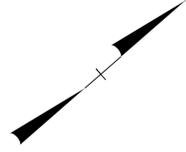

PROJECT NOTES


1. DISPOSAL OF SIGN SYSTEM, U-CHANNEL

NOTE:
ALL EXISTING SIGNS ON "U" CHANNEL POST WITHIN THE PROJECT LIMITS SHALL BE REMOVED AND DISPOSED OF UNLESS OTHERWISE NOTED ON PLANS

TRANSYSTEMS
1 Glenwood Avenue
Raleigh, NC 27603
Tel: 919.789.9977
Fax: 919.789.9591
License: F-0453

EXISTING SIGNS

10/7/2025 10:57:25 U-4753_SIGN-6.dgn

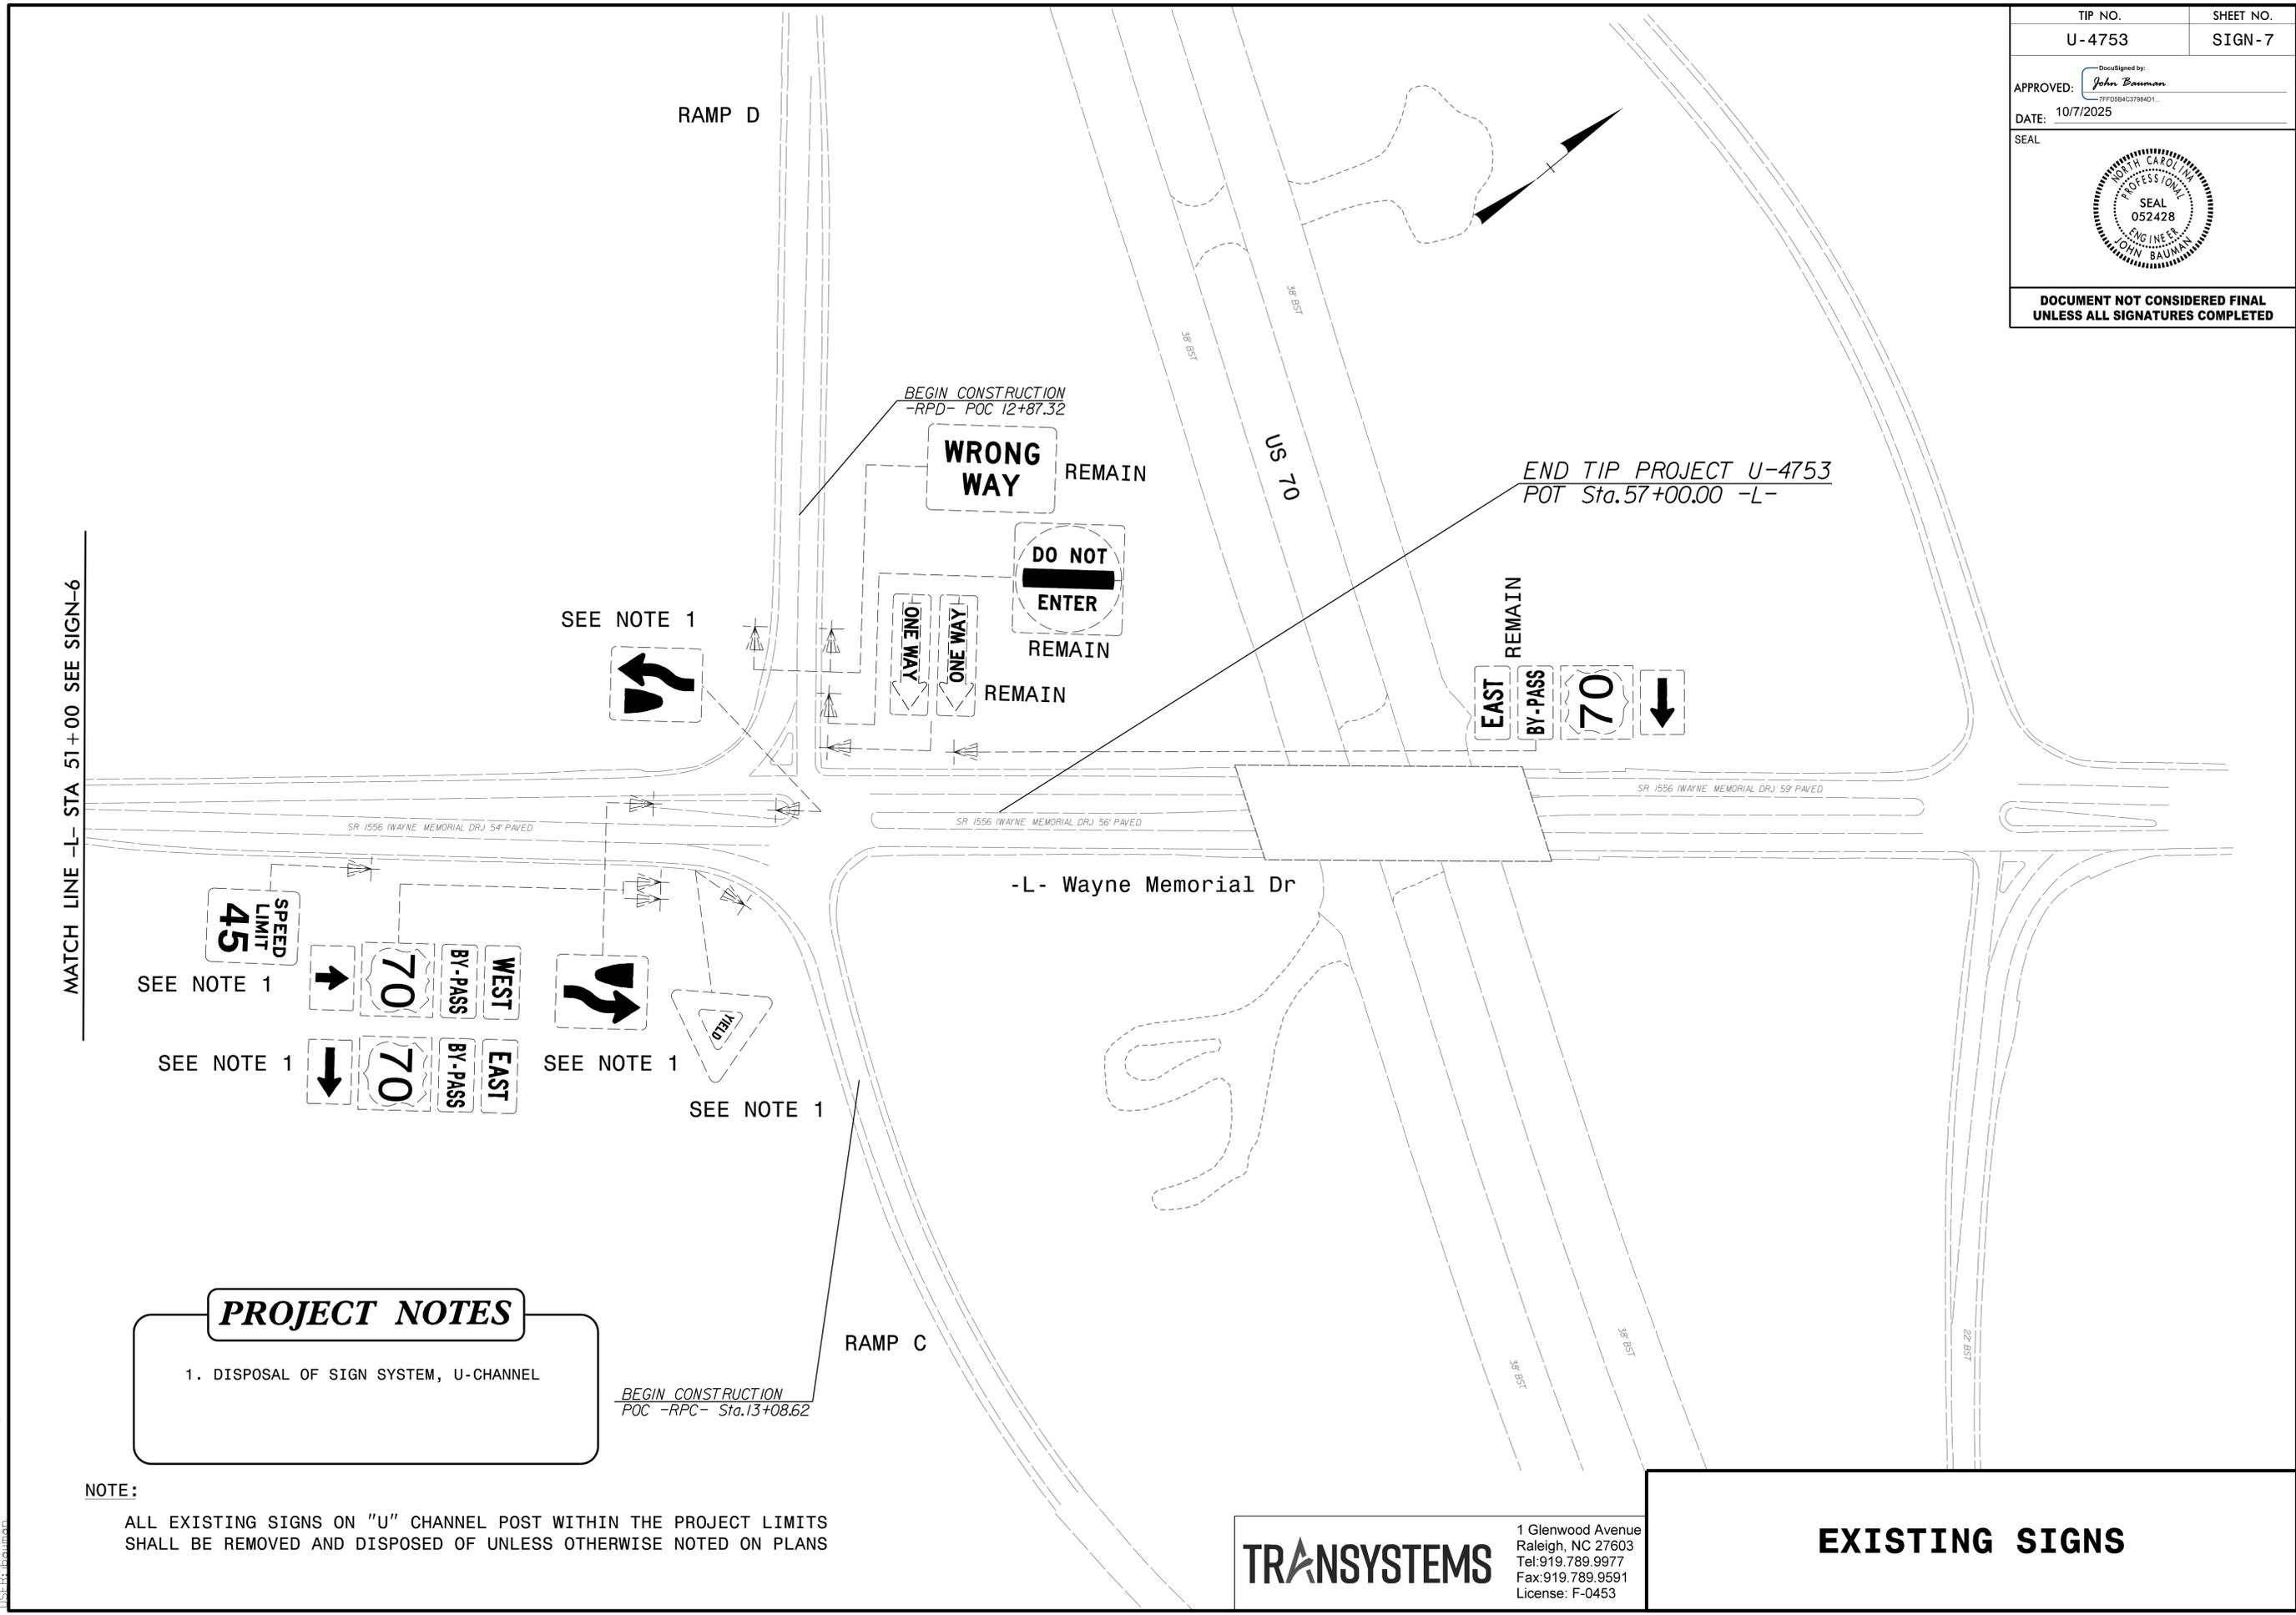

PROJECT NOTES

1. DISPOSAL OF SIGN SYSTEM, U-CHANNEL


NOTE:
ALL EXISTING SIGNS ON "U" CHANNEL POST WITHIN THE PROJECT LIMITS SHALL BE REMOVED AND DISPOSED OF UNLESS OTHERWISE NOTED ON PLANS

TRANSYSTEMS
1 Glenwood Avenue
Raleigh, NC 27603
Tel: 919.789.9977
Fax: 919.789.9591
License: F-0453

EXISTING SIGNS

10/7/2025 U-4753_SIGN-7.dgn

TIP NO. U-4753	SHEET NO. SIGN-8
APPROVED: <i>John Bauman</i> <small>DocuSigned by: 77F0584C37984D1...</small>	
DATE: 10/7/2025	
SEAL	
	
DOCUMENT NOT CONSIDERED FINAL UNLESS ALL SIGNATURES COMPLETED	

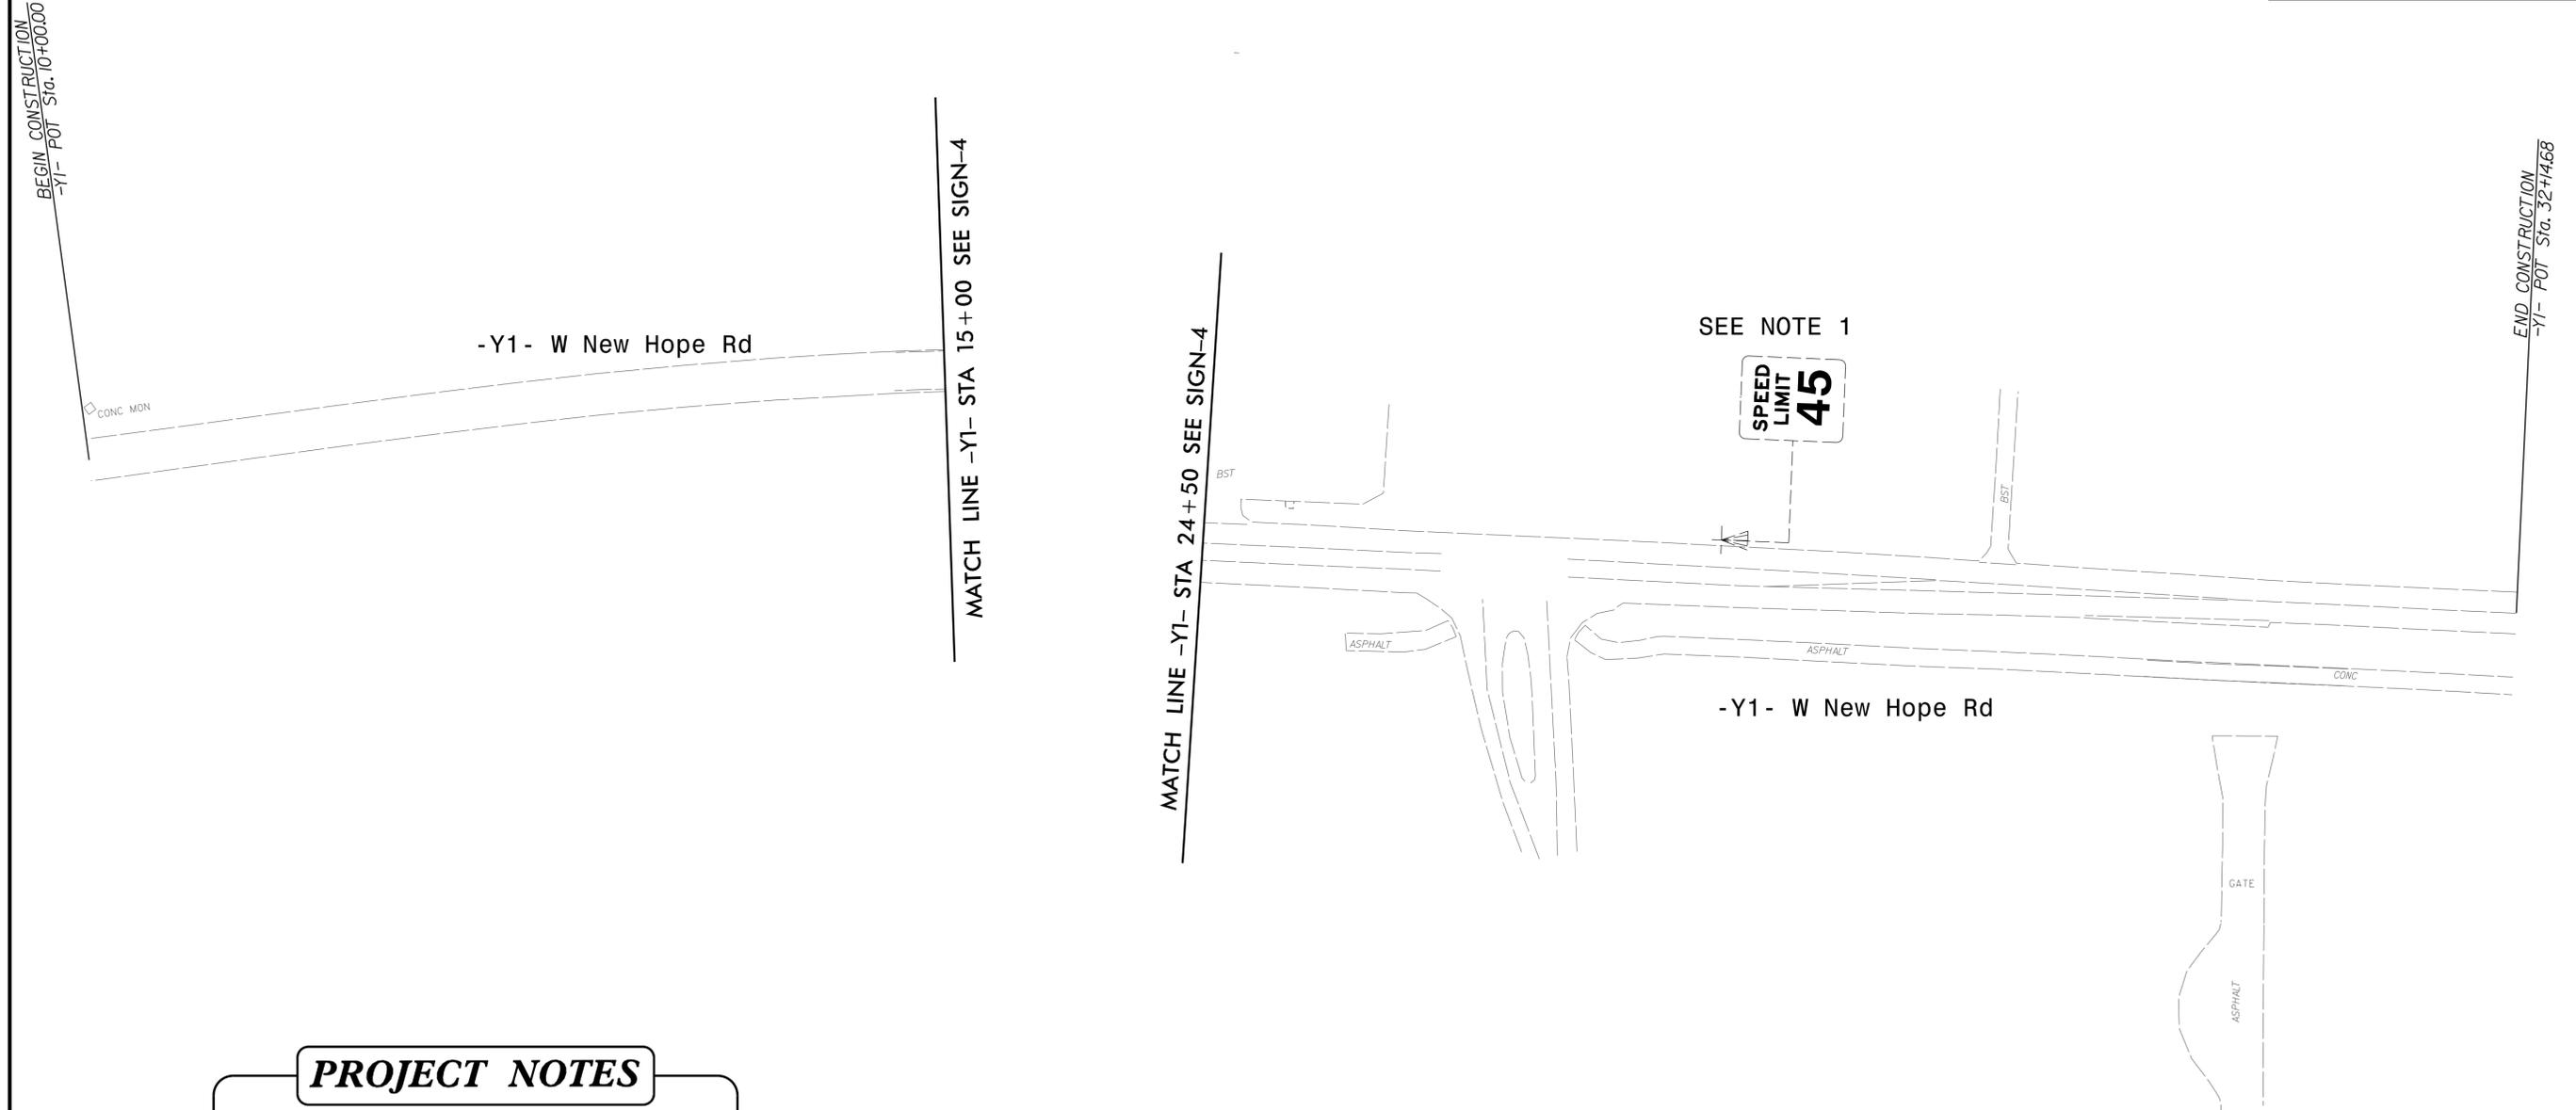

PROJECT NOTES


1. DISPOSAL OF SIGN SYSTEM, U-CHANNEL

NOTE:
ALL EXISTING SIGNS ON "U" CHANNEL POST WITHIN THE PROJECT LIMITS SHALL BE REMOVED AND DISPOSED OF UNLESS OTHERWISE NOTED ON PLANS

TRANSYSTEMS
 1 Glenwood Avenue
 Raleigh, NC 27603
 Tel: 919.789.9977
 Fax: 919.789.9591
 License: F-0453

EXISTING SIGNS

10/7/2025 10:57:25 AM U-4753_SIGN-8.dgn
 JTB:JTB

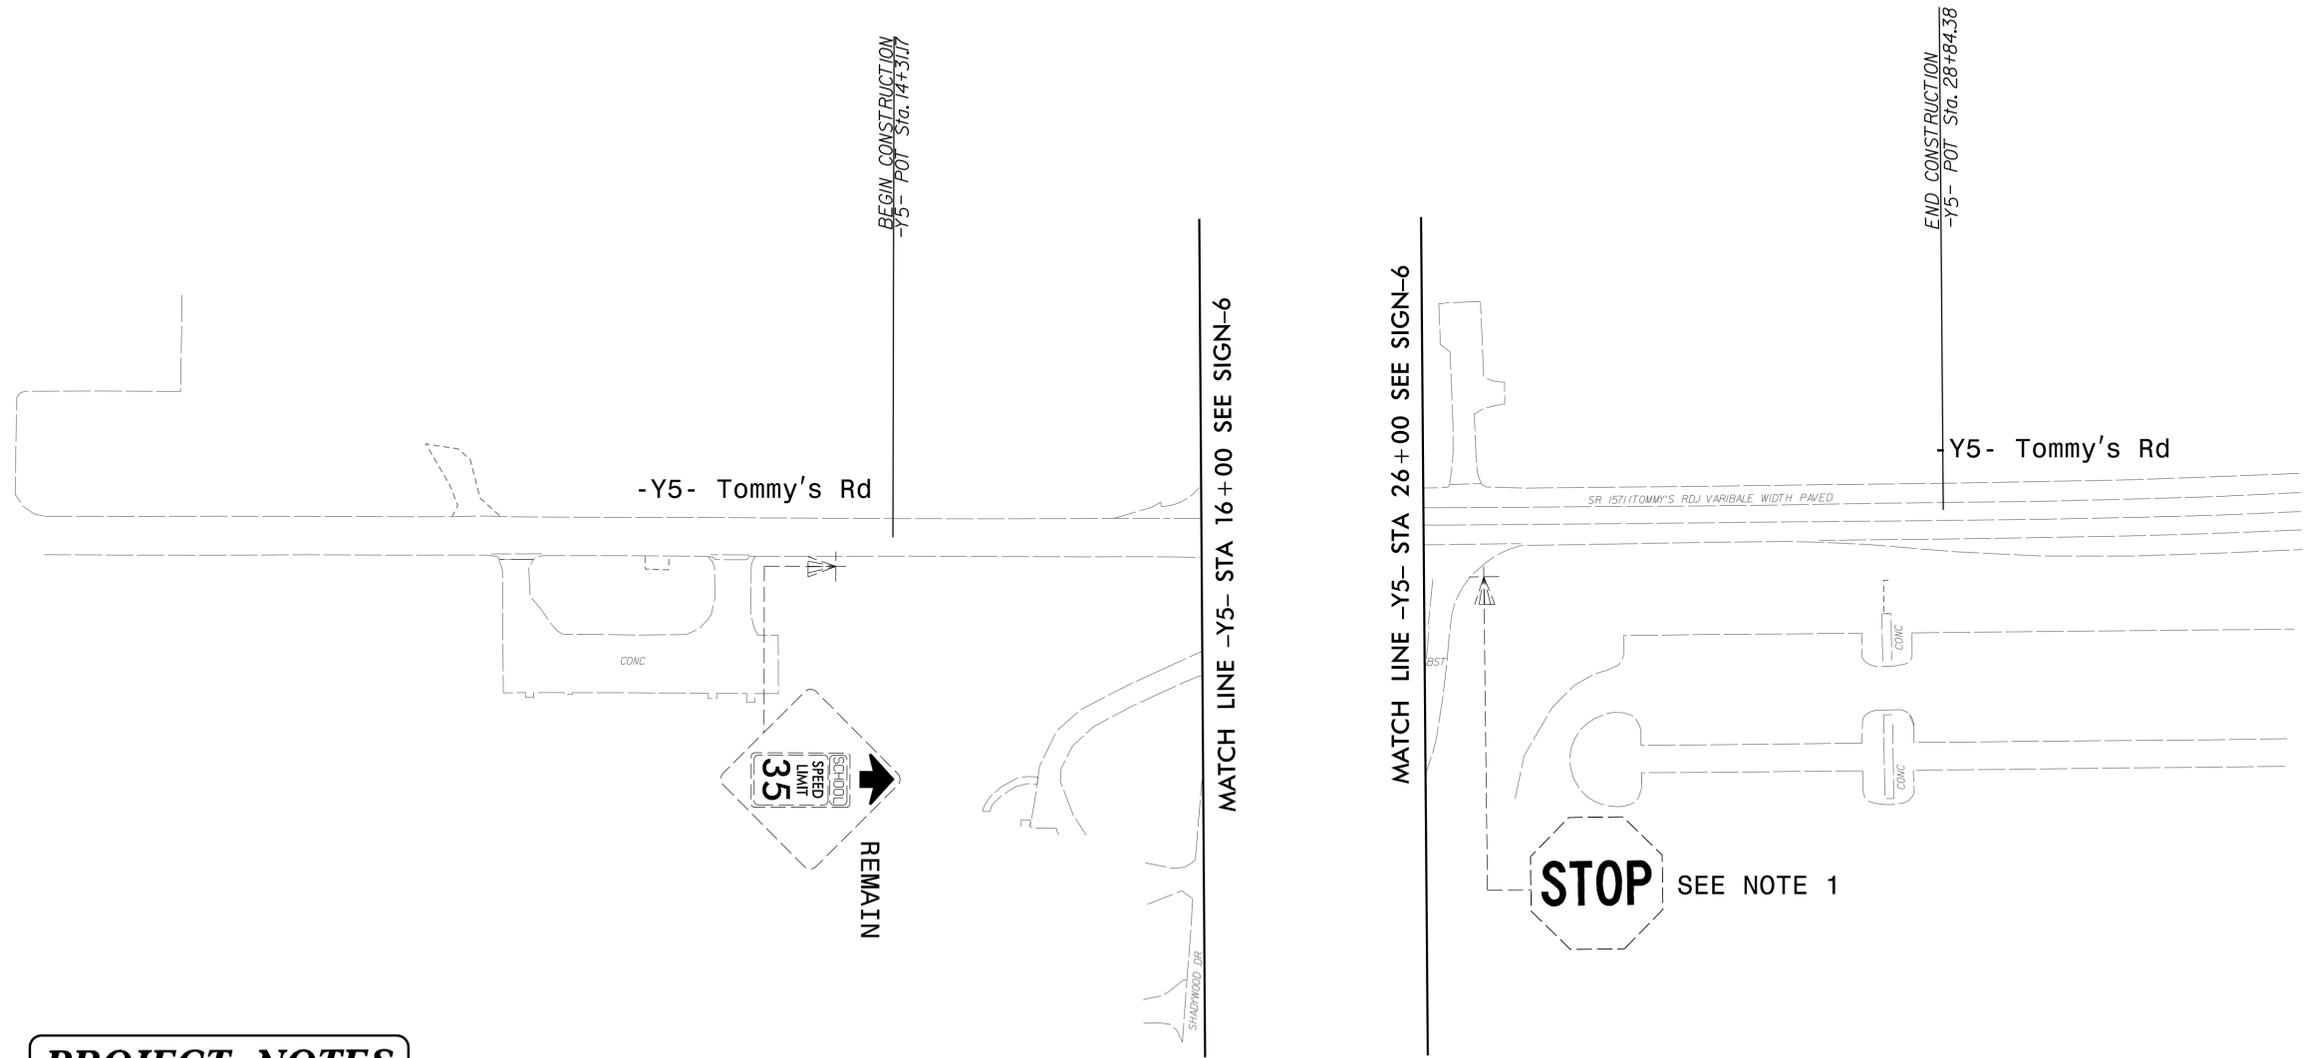

PROJECT NOTES

- DISPOSAL OF SIGN SYSTEM, U-CHANNEL

NOTE:


ALL EXISTING SIGNS ON "U" CHANNEL POST WITHIN THE PROJECT LIMITS SHALL BE REMOVED AND DISPOSED OF UNLESS OTHERWISE NOTED ON PLANS

TRANSYSTEMS

1 Glenwood Avenue
Raleigh, NC 27603
Tel: 919.789.9977
Fax: 919.789.9591
License: F-0453

EXISTING SIGNS

10/7/2025 10:57:10 AM U-4753_SIGN-9.dgn

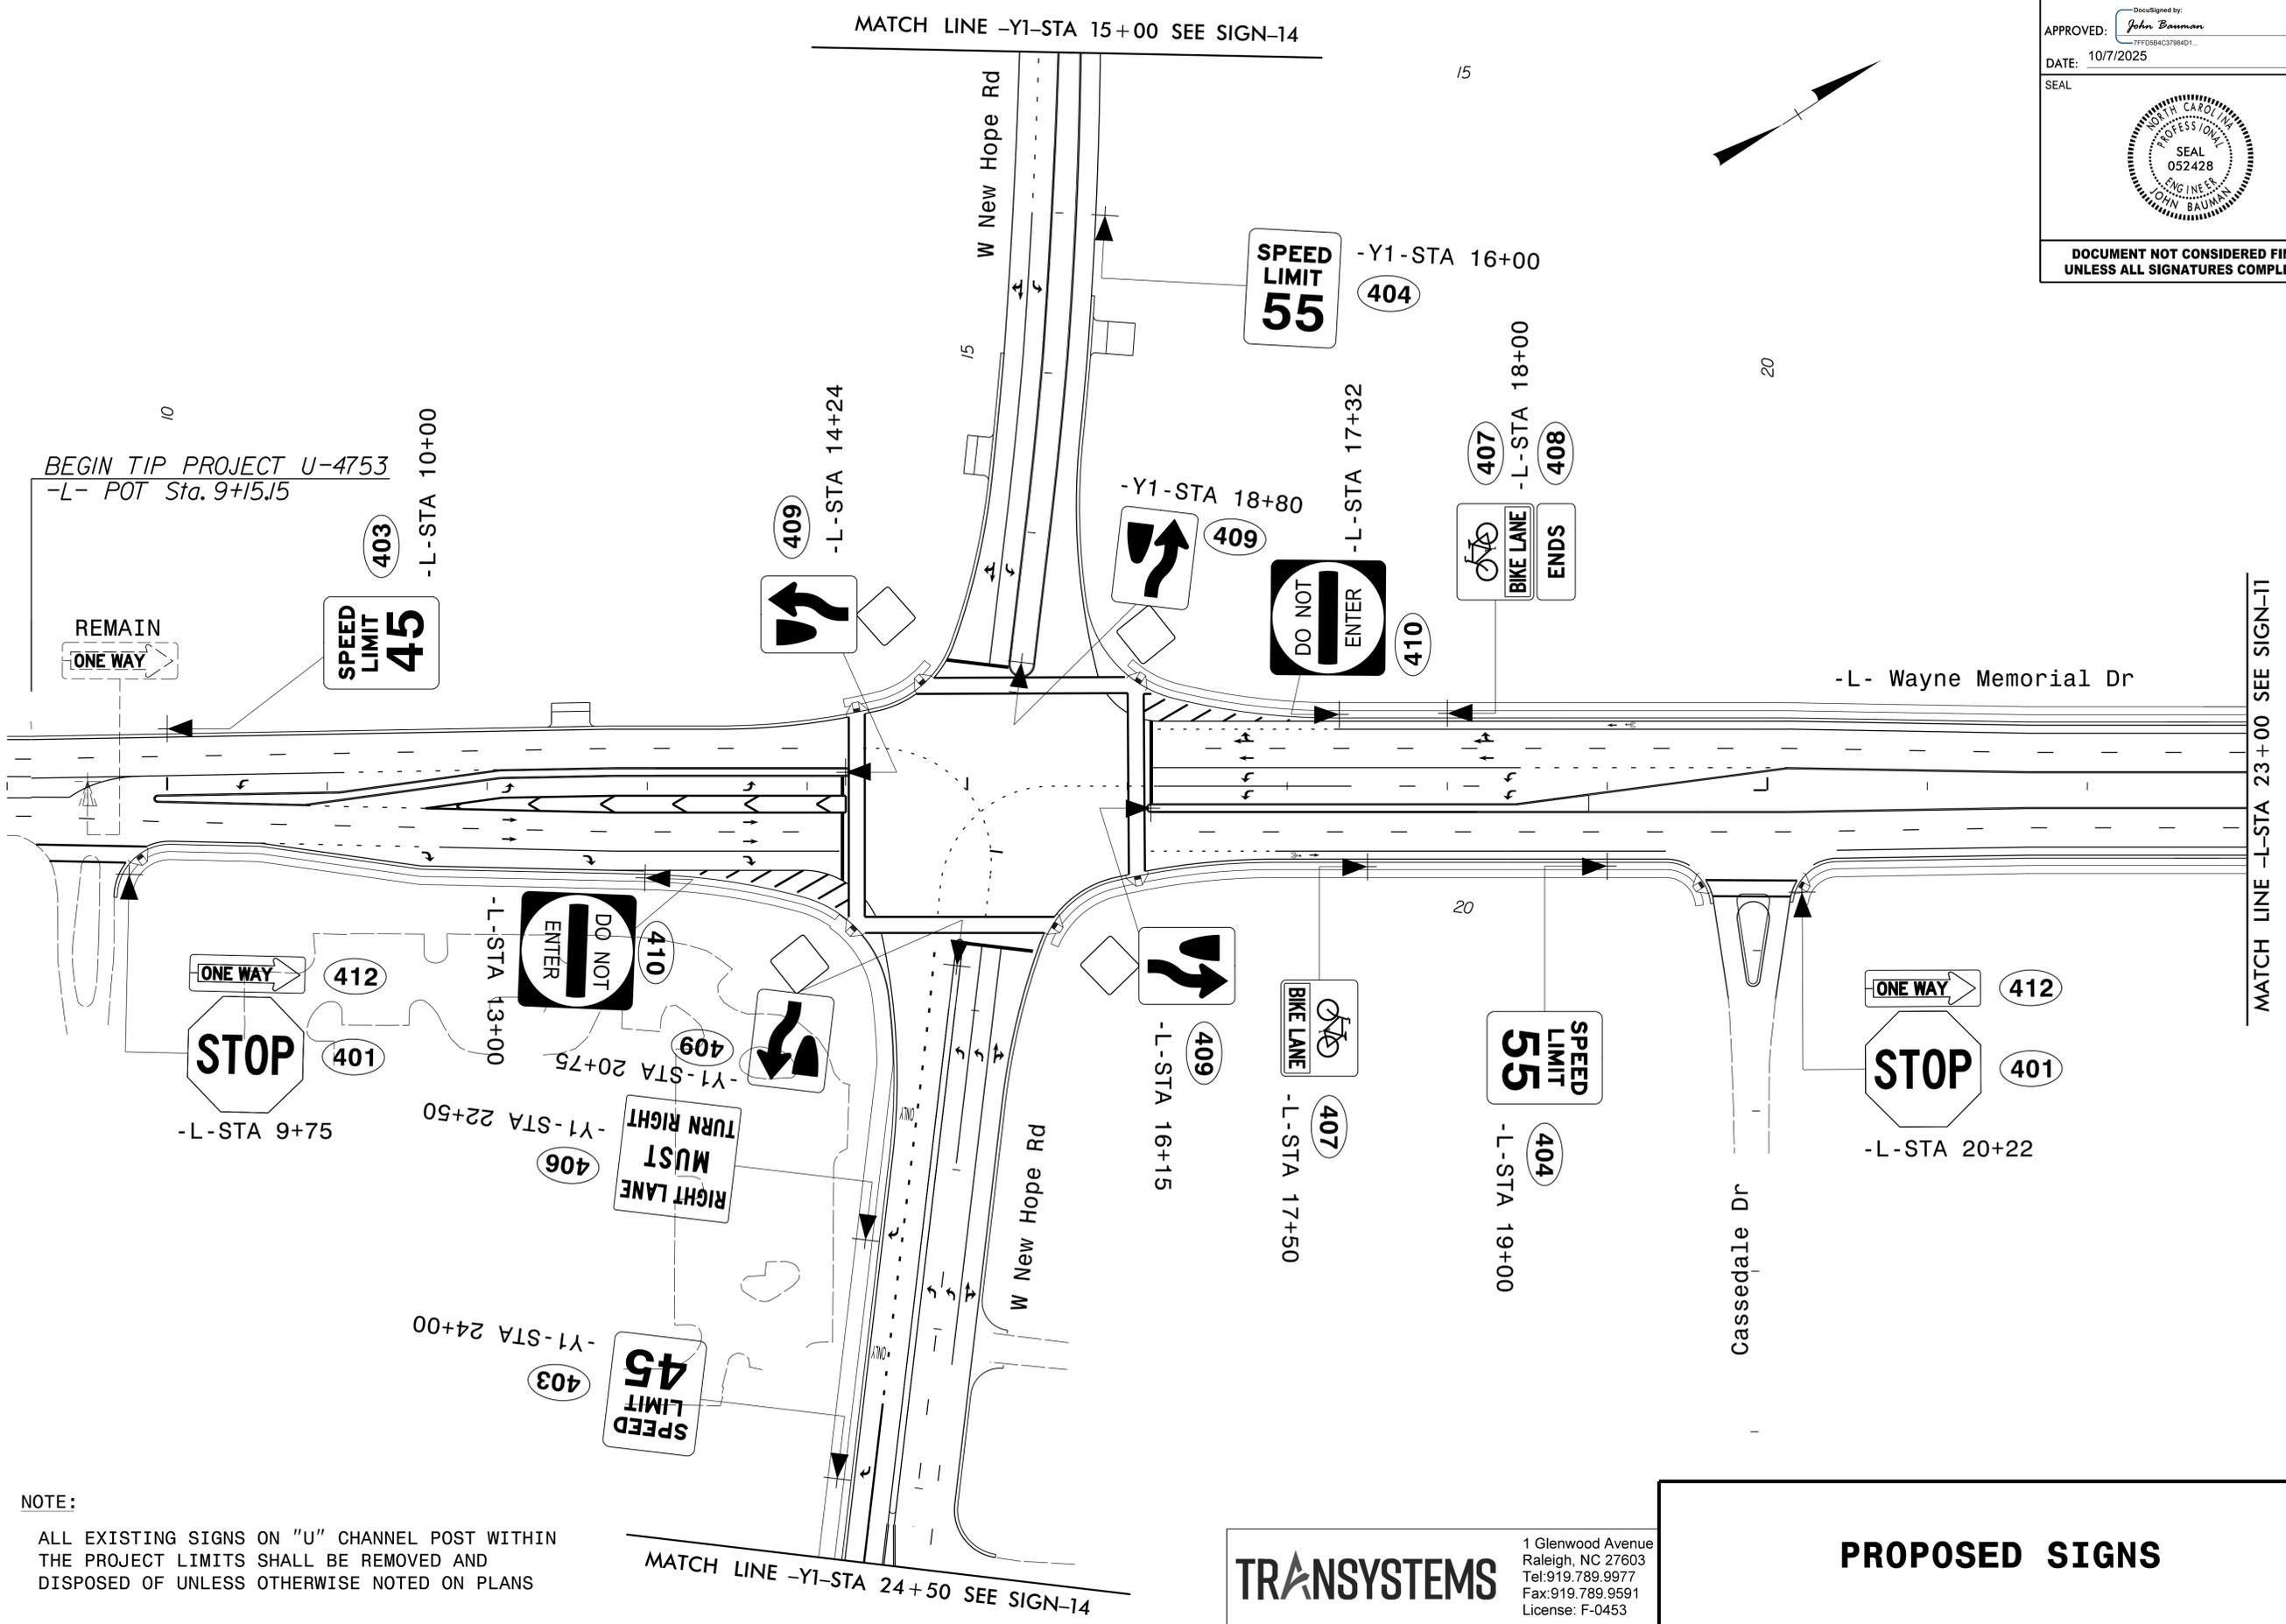


NOTE:
ALL EXISTING SIGNS ON "U" CHANNEL POST WITHIN THE PROJECT LIMITS SHALL BE REMOVED AND DISPOSED OF UNLESS OTHERWISE NOTED ON PLANS

TRANSYSTEMS
1 Glenwood Avenue
Raleigh, NC 27603
Tel: 919.789.9977
Fax: 919.789.9591
License: F-0453

PROPOSED SIGNS

10/7/2025 U-4753_SIGN-10.dgn

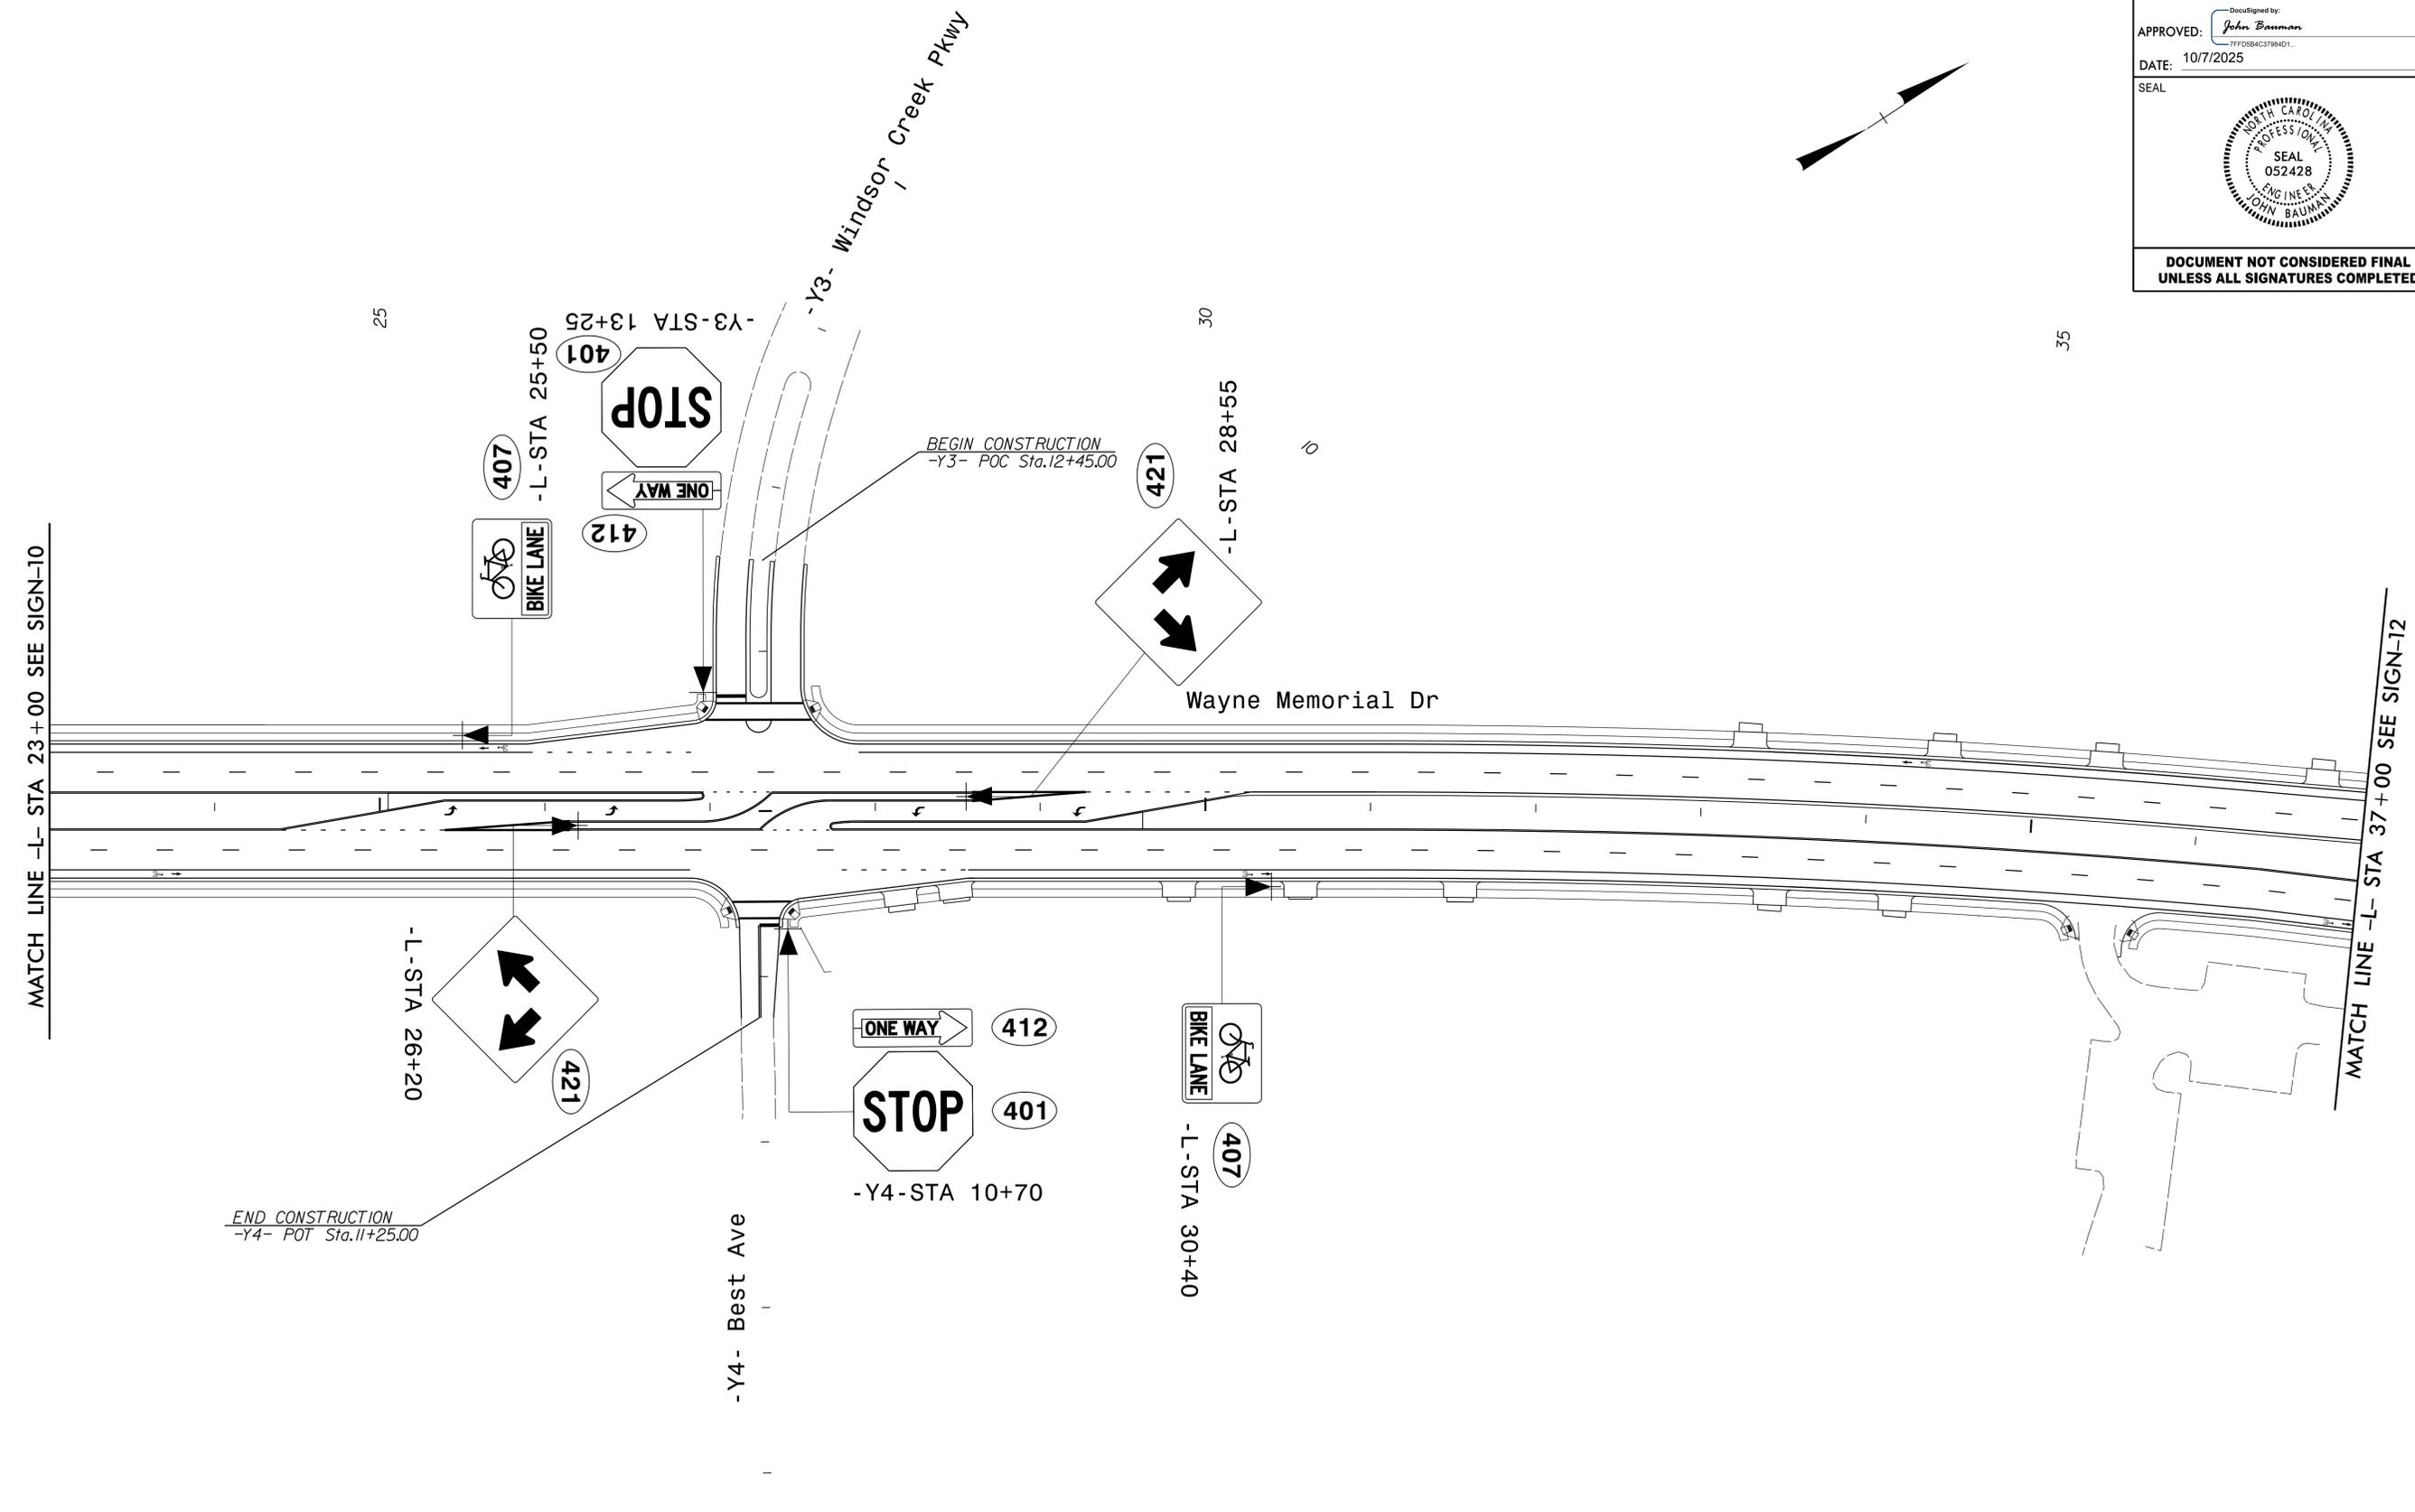

NOTE:
ALL EXISTING SIGNS ON "U" CHANNEL POST WITHIN THE PROJECT LIMITS SHALL BE REMOVED AND DISPOSED OF UNLESS OTHERWISE NOTED ON PLANS


TRANSYSTEMS
 1 Glenwood Avenue
 Raleigh, NC 27603
 Tel: 919.789.9977
 Fax: 919.789.9591
 License: F-0453

PROPOSED SIGNS


10/7/2025 10:57:25 AM U-4753_SIGN-11.dgn

DocuSigned by:
John Bauman
77F0584C37984D1...

APPROVED: **John Bauman**
DATE: 10/7/2025

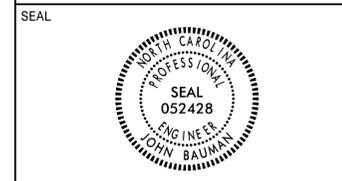

DOCUMENT NOT CONSIDERED FINAL
UNLESS ALL SIGNATURES COMPLETED

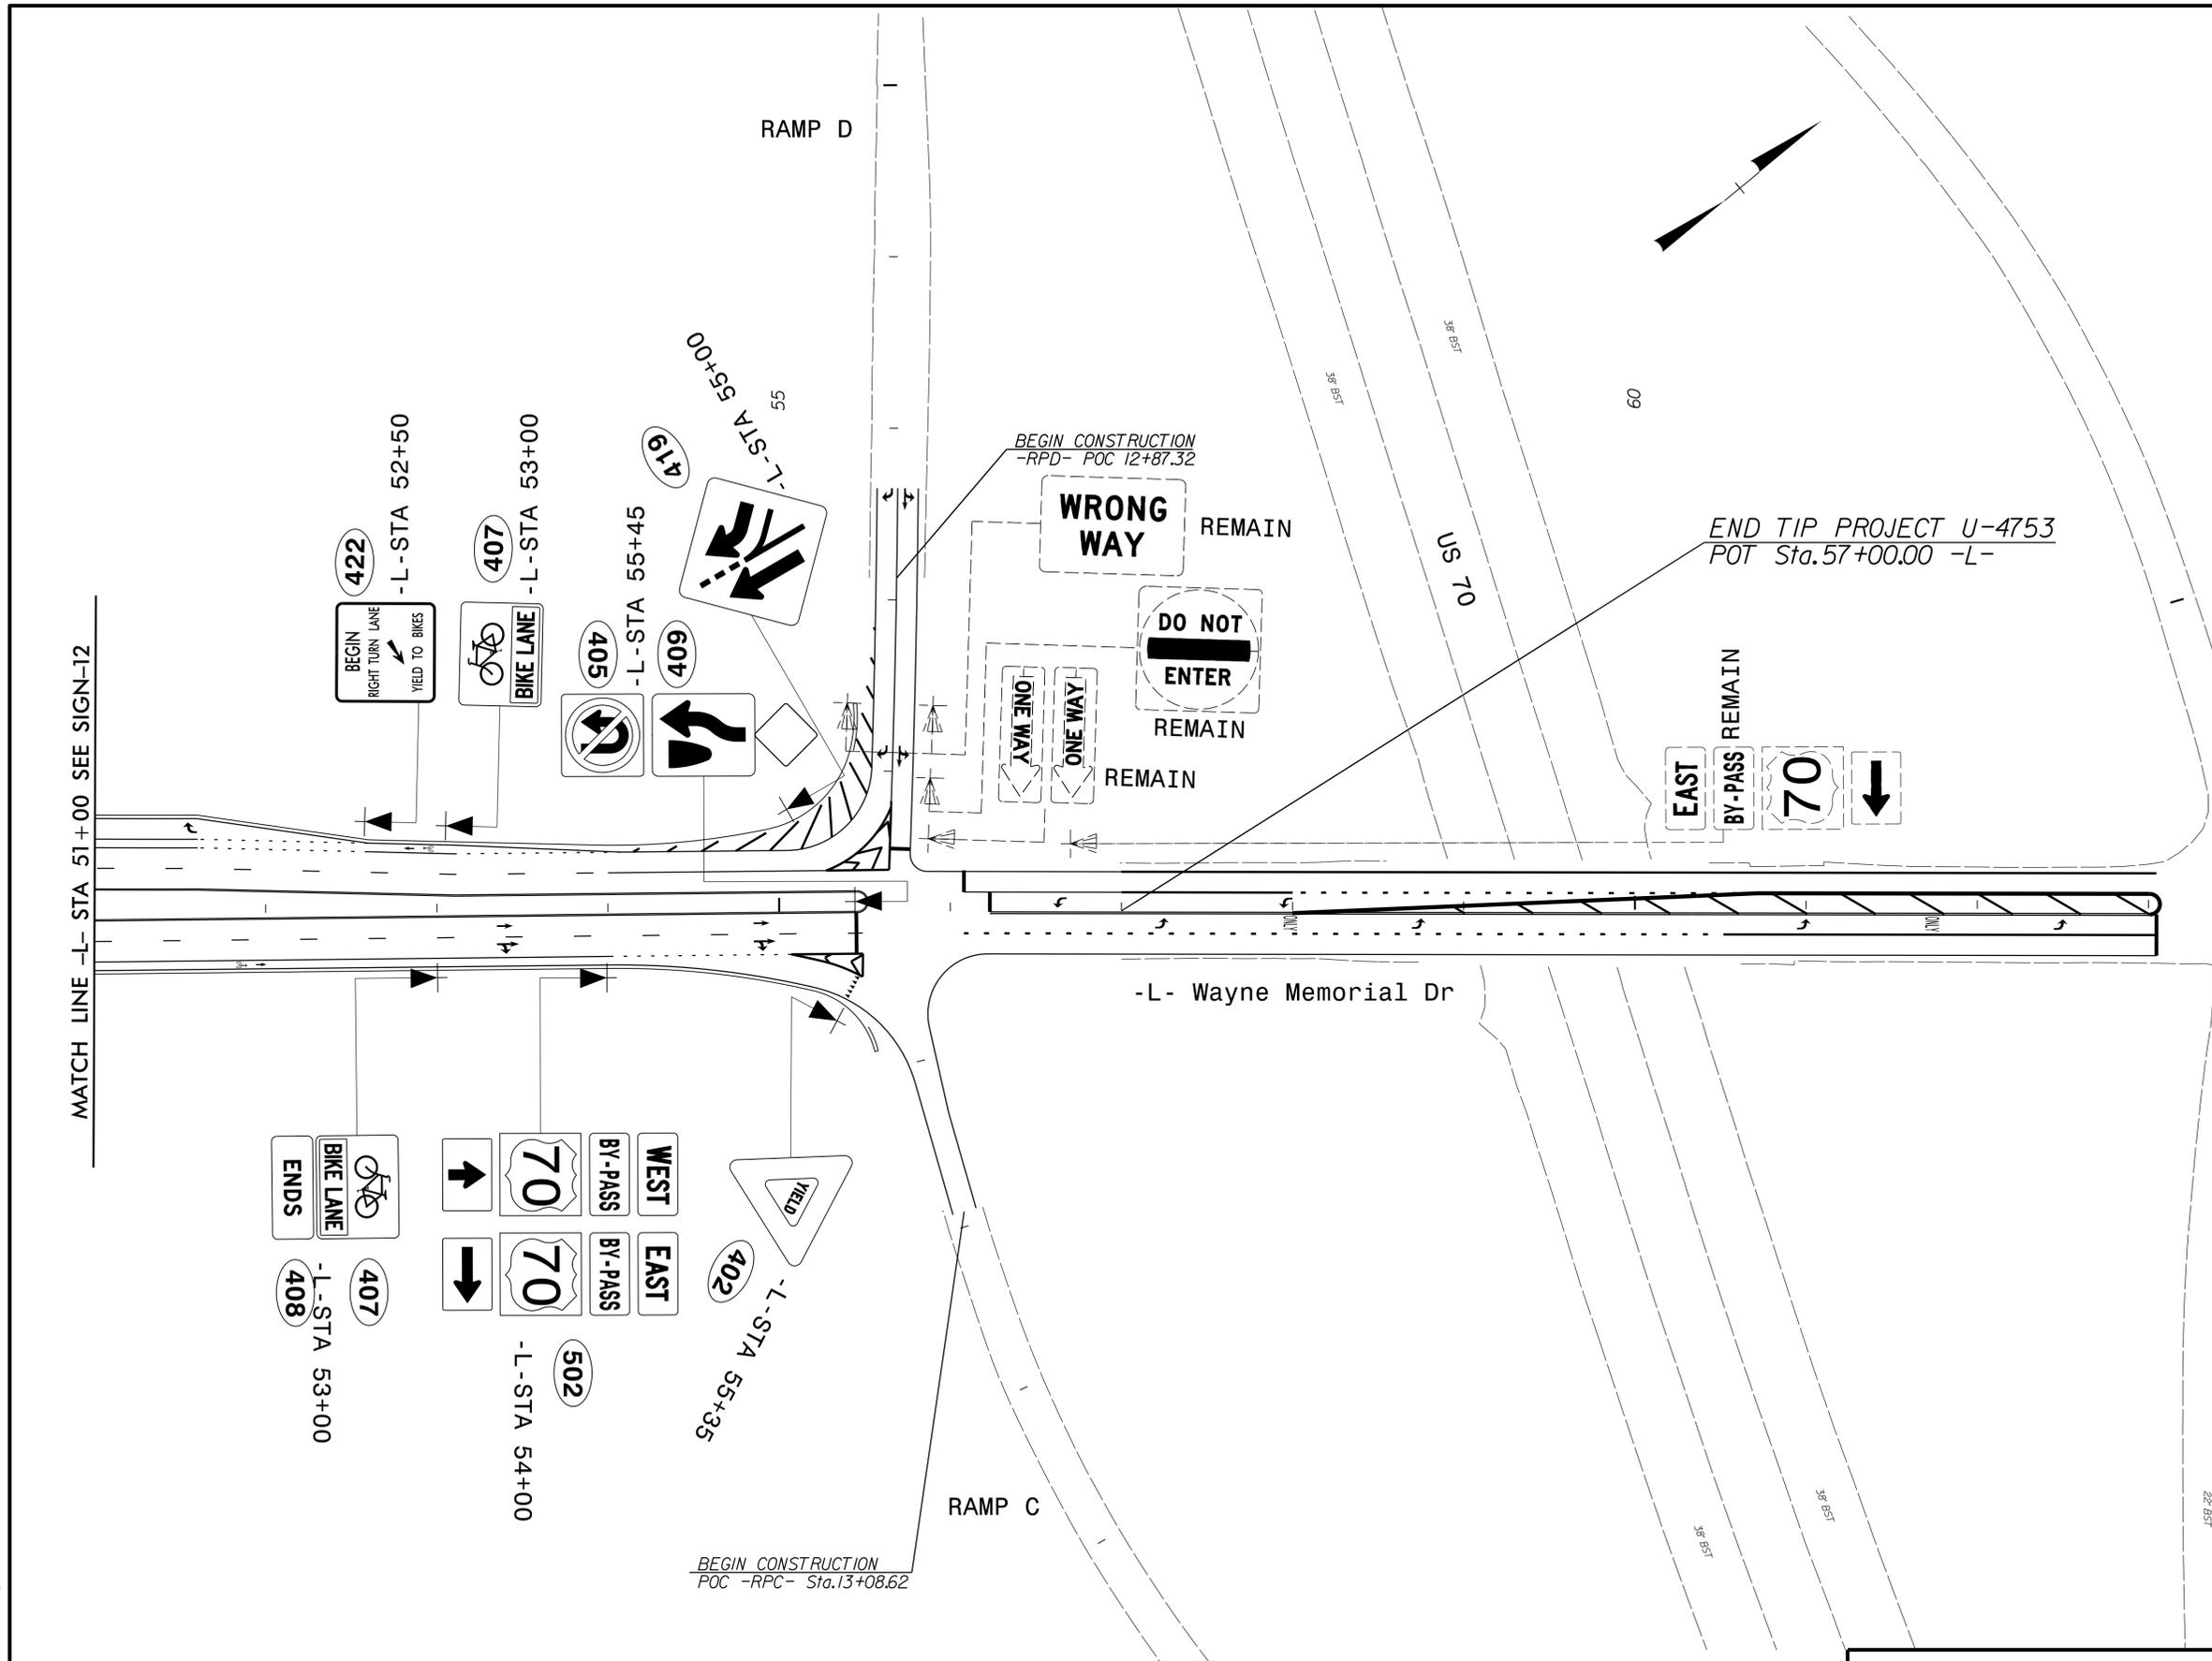

MATCH LINE -L- STA 51+00 SEE SIGN-12

NOTE:

ALL EXISTING SIGNS ON "U" CHANNEL POST WITHIN THE PROJECT LIMITS SHALL BE REMOVED AND DISPOSED OF UNLESS OTHERWISE NOTED ON PLANS

TRANSYSTEMS
 1 Glenwood Avenue
 Raleigh, NC 27603
 Tel: 919.789.9977
 Fax: 919.789.9591
 License: F-0453


PROPOSED SIGNS

10/7/2025
U-4753_SIGN-13.dgn
JTB

DocuSigned by:
APPROVED: John Bauman
77F0584C37984D1...
DATE: 10/7/2025



**DOCUMENT NOT CONSIDERED FINAL
 UNLESS ALL SIGNATURES COMPLETED**

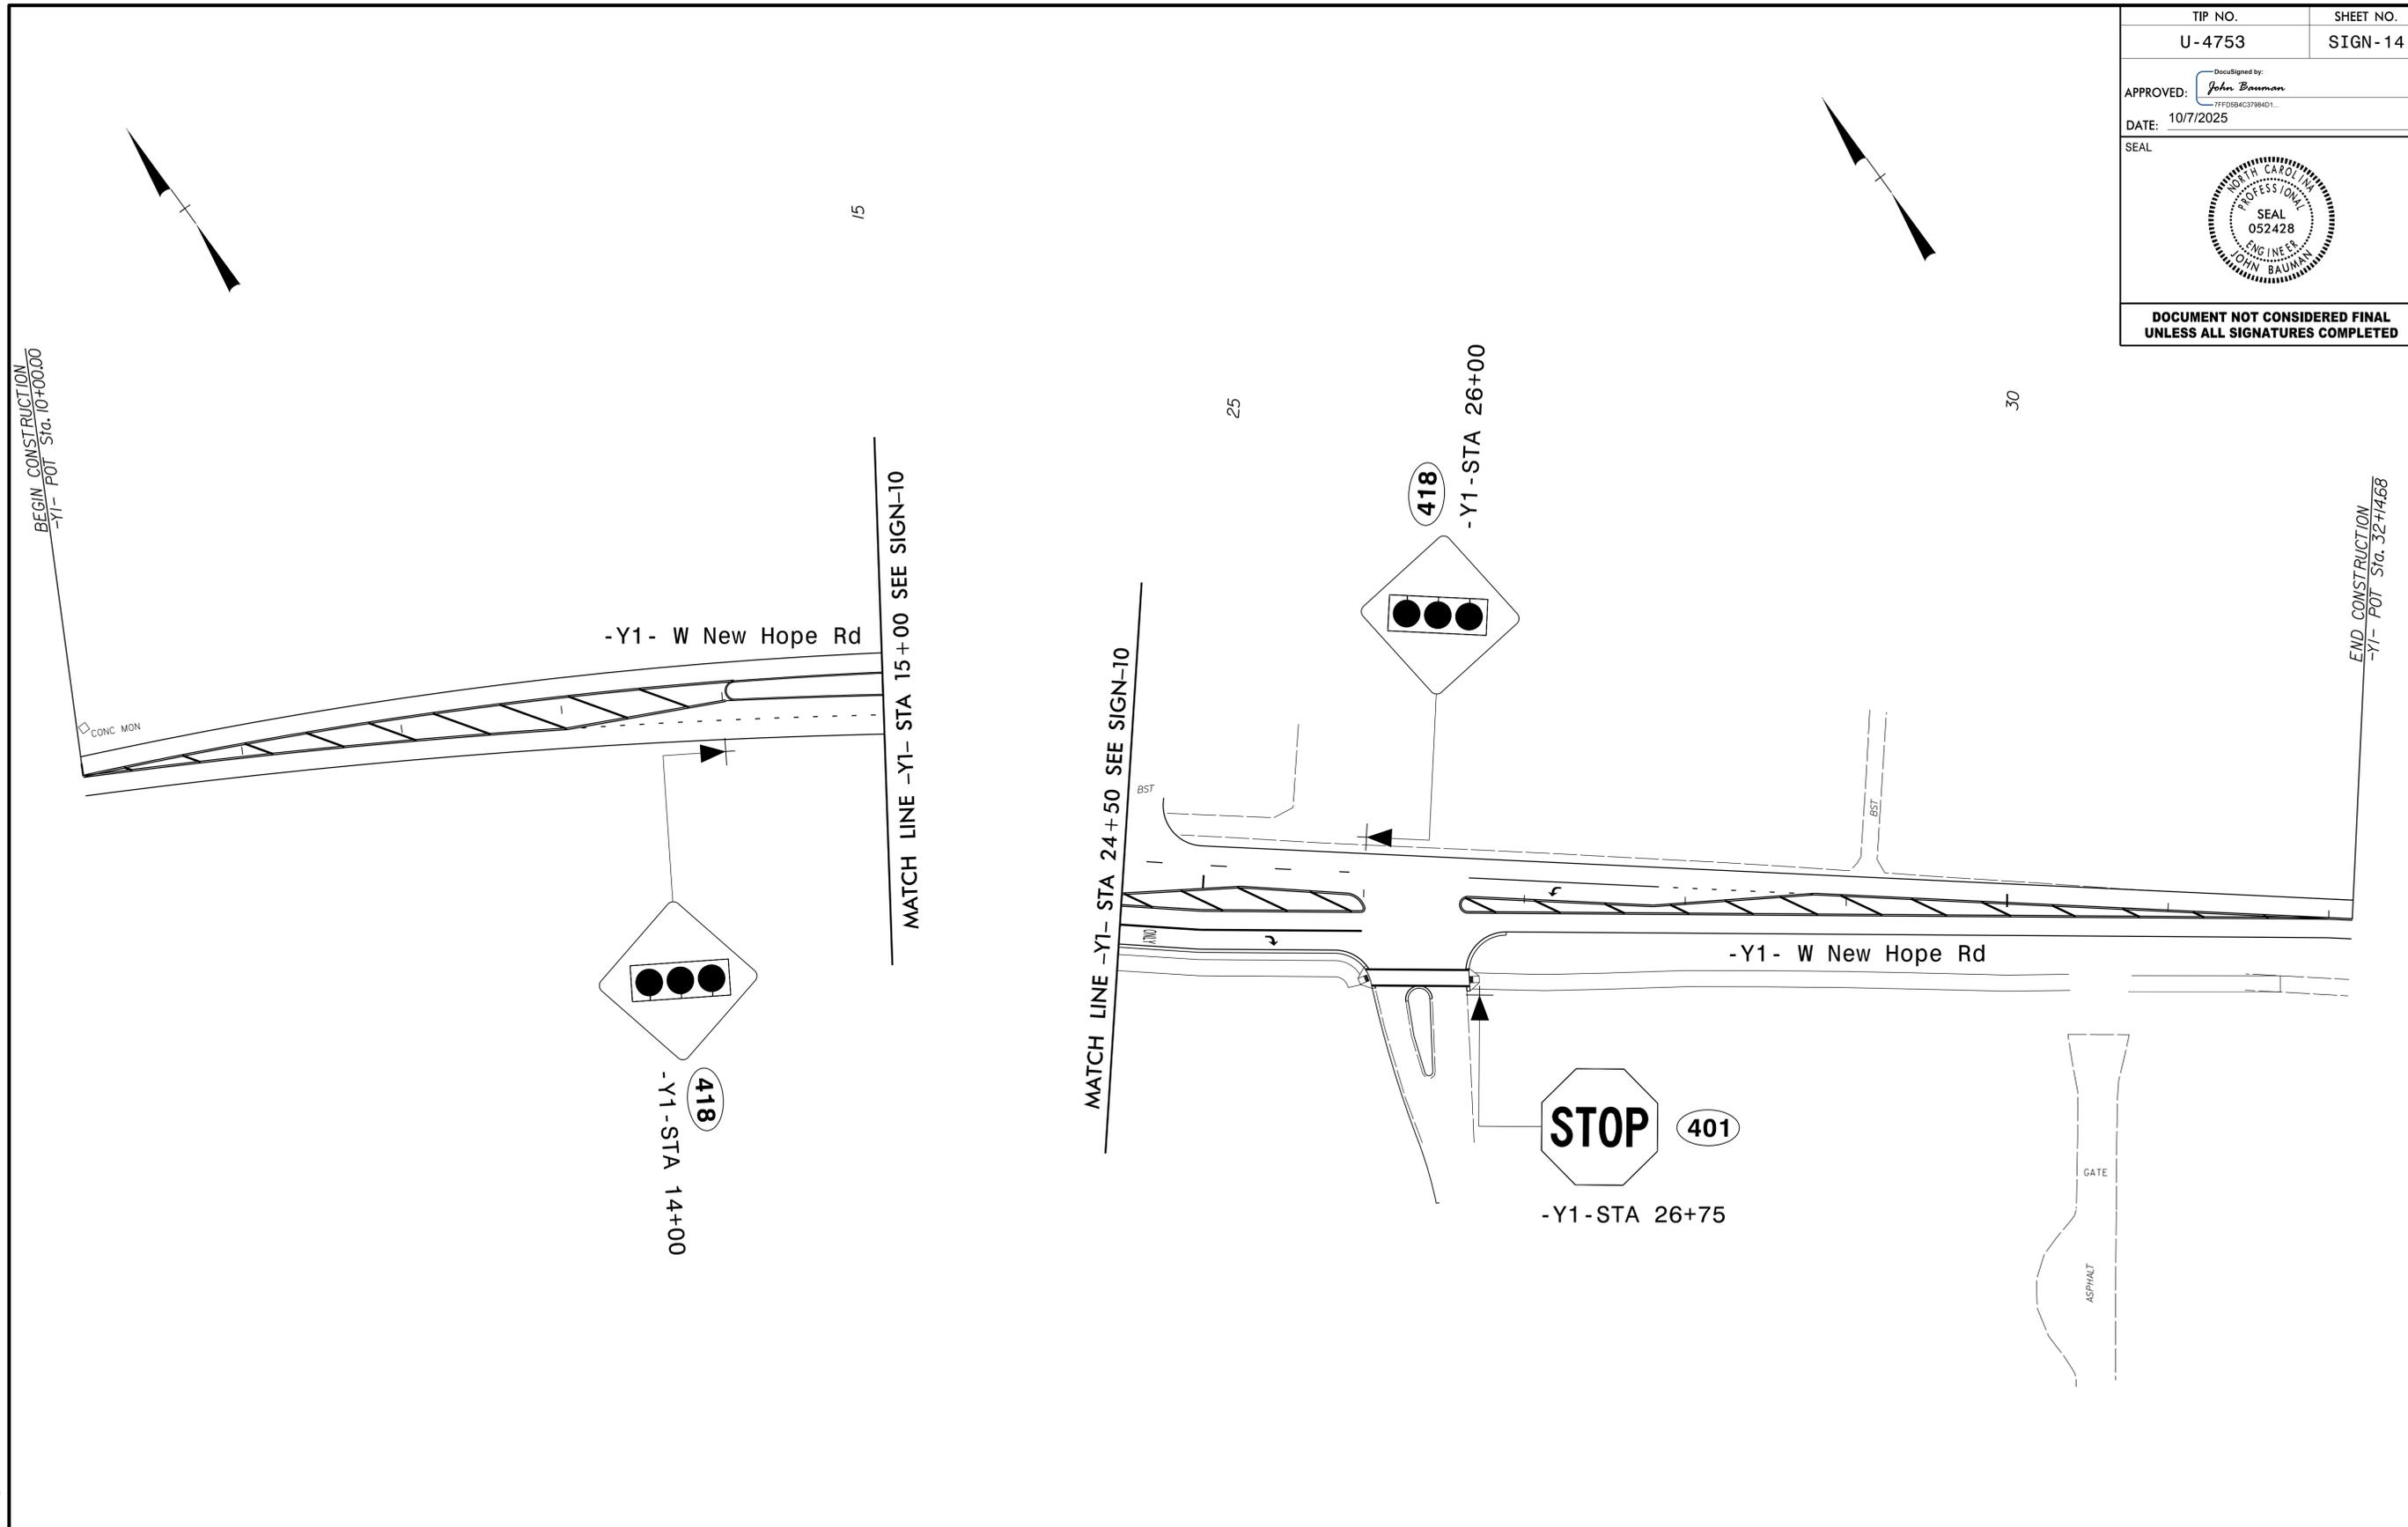


NOTE:

ALL EXISTING SIGNS ON "U" CHANNEL POST WITHIN THE PROJECT LIMITS SHALL BE REMOVED AND DISPOSED OF UNLESS OTHERWISE NOTED ON PLANS

TRANSYSTEMS

1 Glenwood Avenue
 Raleigh, NC 27603
 Tel: 919.789.9977
 Fax: 919.789.9591
 License: F-0453

PROPOSED SIGNS

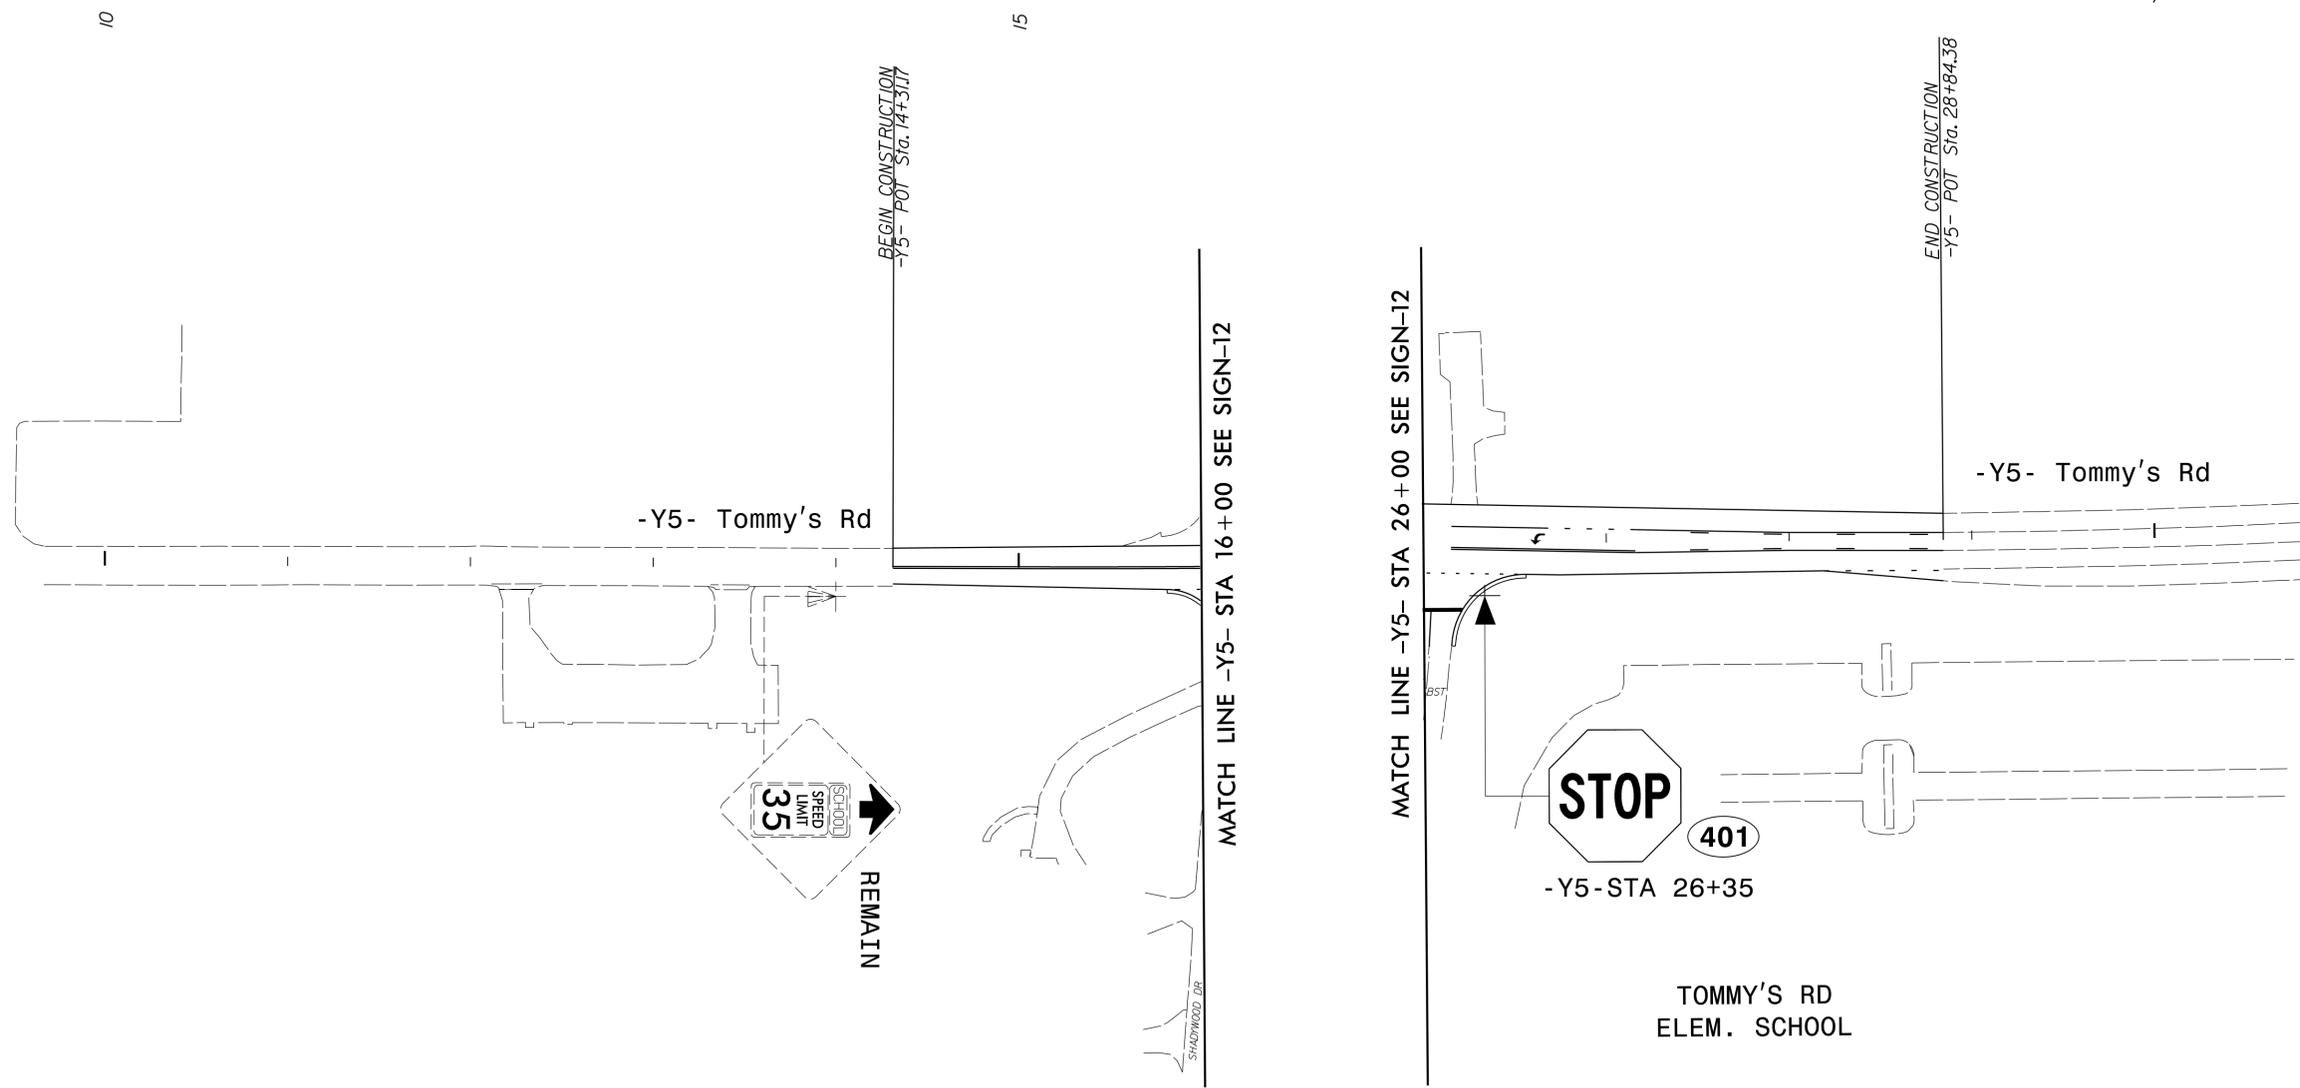

NOTE:

ALL EXISTING SIGNS ON "U" CHANNEL POST WITHIN THE PROJECT LIMITS SHALL BE REMOVED AND DISPOSED OF UNLESS OTHERWISE NOTED ON PLANS

TRANSYSTEMS

1 Glenwood Avenue
Raleigh, NC 27603
Tel: 919.789.9977
Fax: 919.789.9591
License: F-0453

PROPOSED SIGNS