


09/08/99

TIP PROJECT: U-4753

STATE OF NORTH CAROLINA DIVISION OF HIGHWAYS

T.I.P. NO.	SHEET NO.
U-4753	UO-1

NOTE:
ALL UTILITY WORK SHOWN ON THIS SHEET WILL BE DONE BY OTHERS. NO PAYMENT WILL BE MADE TO THE CONTRACTOR FOR UTILITY WORK SHOWN ON THIS SHEET.

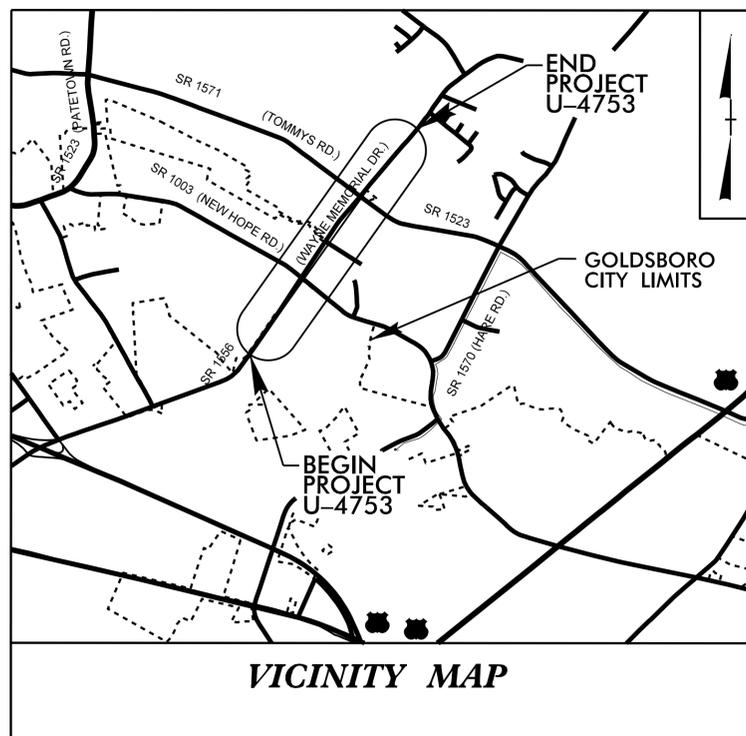


UTILITIES BY OTHERS PLANS WAYNE COUNTY

LOCATION: SR 1556 (WAYNE MEMORIAL DR.) FROM SOUTH-WEST OF SR 1003 (NEW HOPE RD.) TO US 70 BYPASS

TYPE OF WORK: POWER, GAS, COMMUNICATIONS




**-L- POT Sta. 9+15.15
BEGIN TIP PROJECT U-4753**

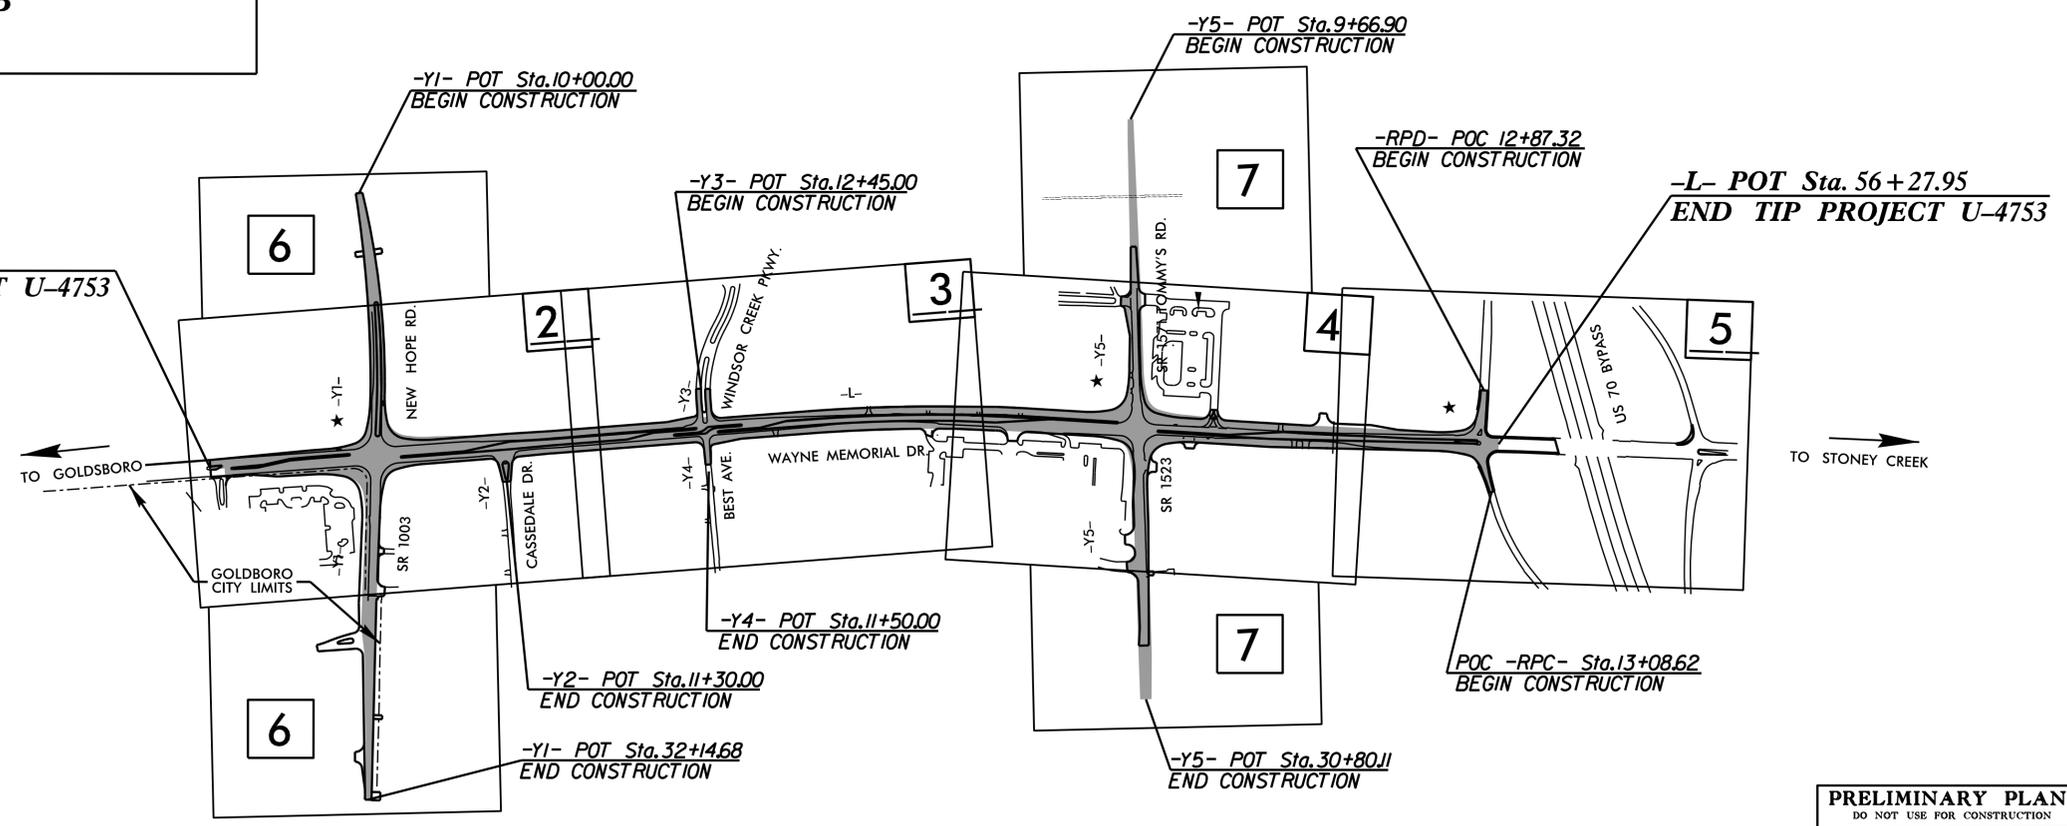

NCDOT CONTACT: RACHEL EVANS, PE

PRELIMINARY PLANS
DO NOT USE FOR CONSTRUCTION

GRAPHIC SCALES

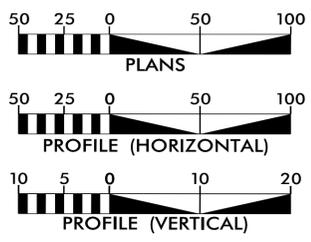

INDEX OF SHEETS

SHEET NO.:	DESCRIPTION:
UO-1	TITLE SHEET
UO-2 THRU UO-7	UBO PLAN SHEETS

UTILITY OWNERS WITH CONFLICTS

- (A) POWER - DUKE-ENERGY
- (B) GAS - PIEDMONT NATURAL GAS
- (C) COMM - AT&T
- (D) COMM - SPECTRUM
- (E) COMM - BRIGHTSPEED

PREPARED IN THE OFFICE OF:



2641 SUMNER BOULEVARD
SUITE 116
RALEIGH, NC 27616
(919) 878-7466

TODD BUTNER UTILITY PROJECT MANAGER
KEN STUTTS PROJECT UTILITY COORDINATOR



DIVISION OF HIGHWAYS
DIVISION 4
DIVISION ADDRESS
509 WARD BLVD.
WILSON, NC 27893

LONNIE SLEEPER DIVISION UTILITY ENGINEER
COREY McLAMB, PE DIV. CONSTRUCTION ENGINEER
JIMMY SHARPE UTILITIES COORDINATOR


10/15/2025
N:\p\9\U-4753.tsh_new.dgn
2:06:17 PM

UTILITIES BY OTHERS

ALL PROPOSED UTILITY WORK SHOWN ON THIS SHEET WILL BE DONE BY OTHERS. NO PAYMENT WILL BE MADE TO THE CONTRACTOR FOR PROPOSED UTILITY WORK SHOWN ON THIS SHEET.

DOCUMENT NOT CONSIDERED FINAL UNLESS ALL SIGNATURES COMPLETED

★ DENOTES SIGNAL

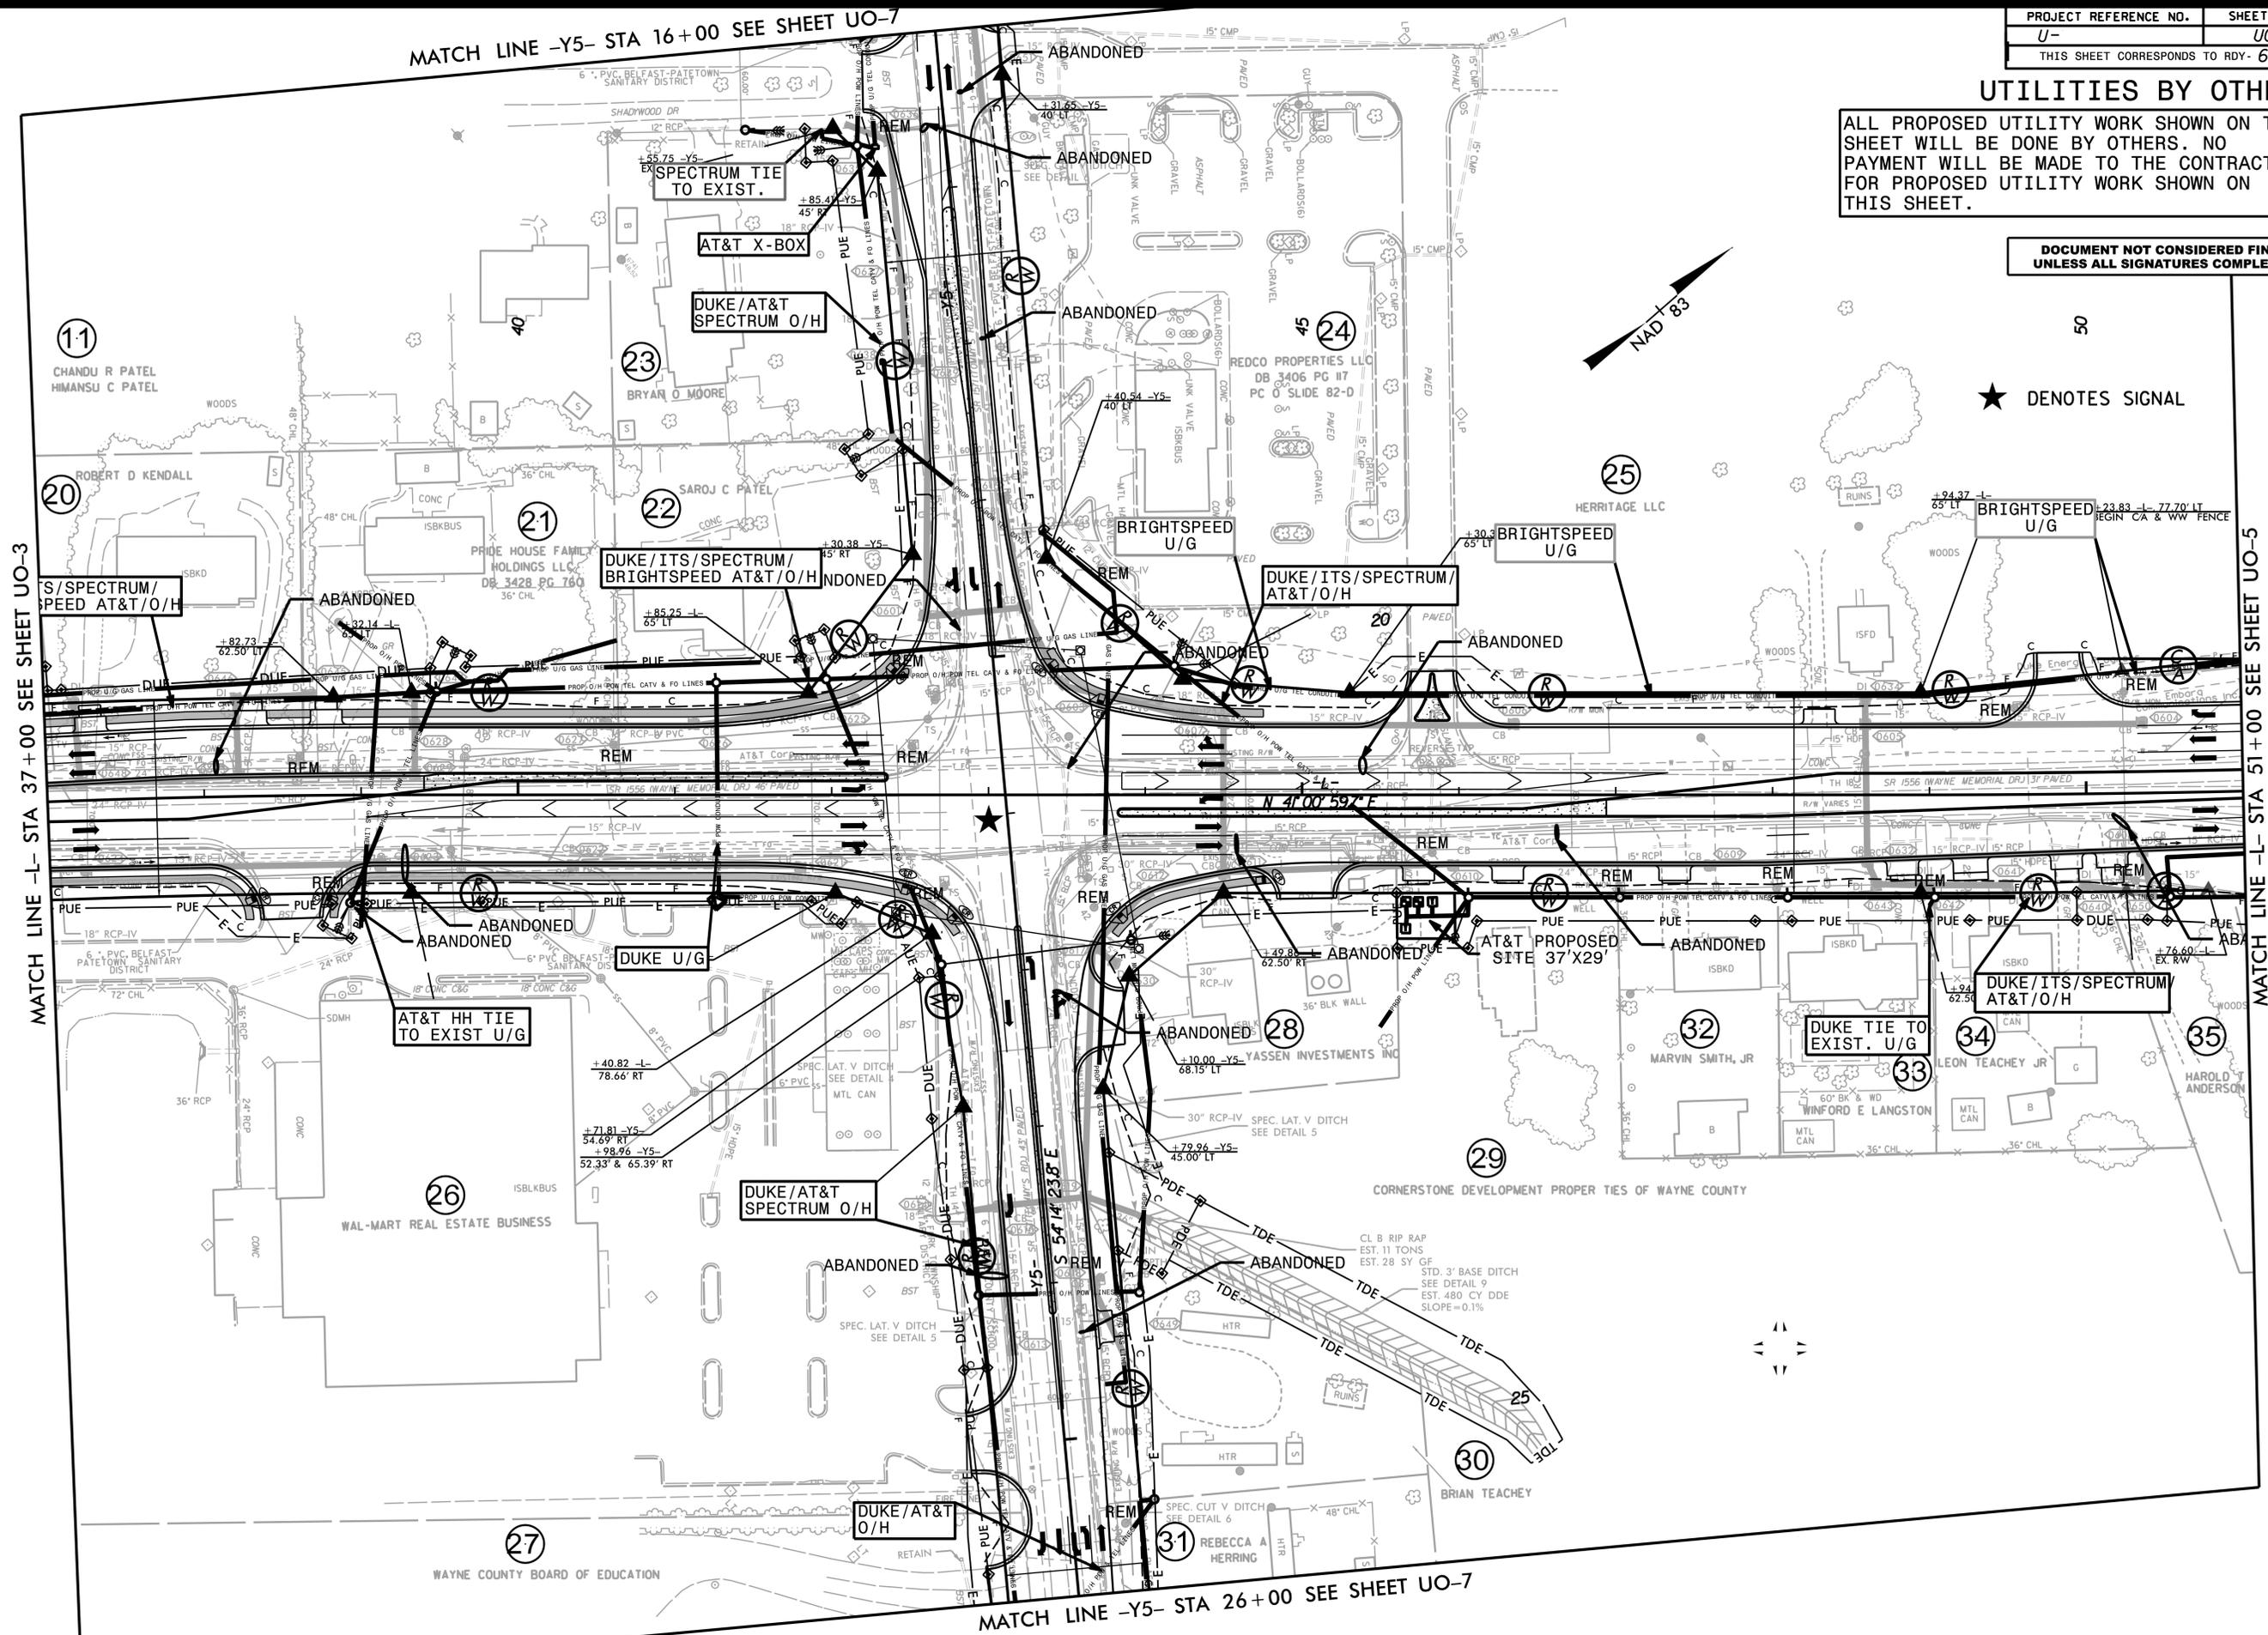


REVISIONS

10/14/2013 10:27:25 334753.dwg
 334753.dwg
 334753.dwg

8/17/99

REVISIONS

MATCH LINE -L- STA 51+00 SEE SHEET

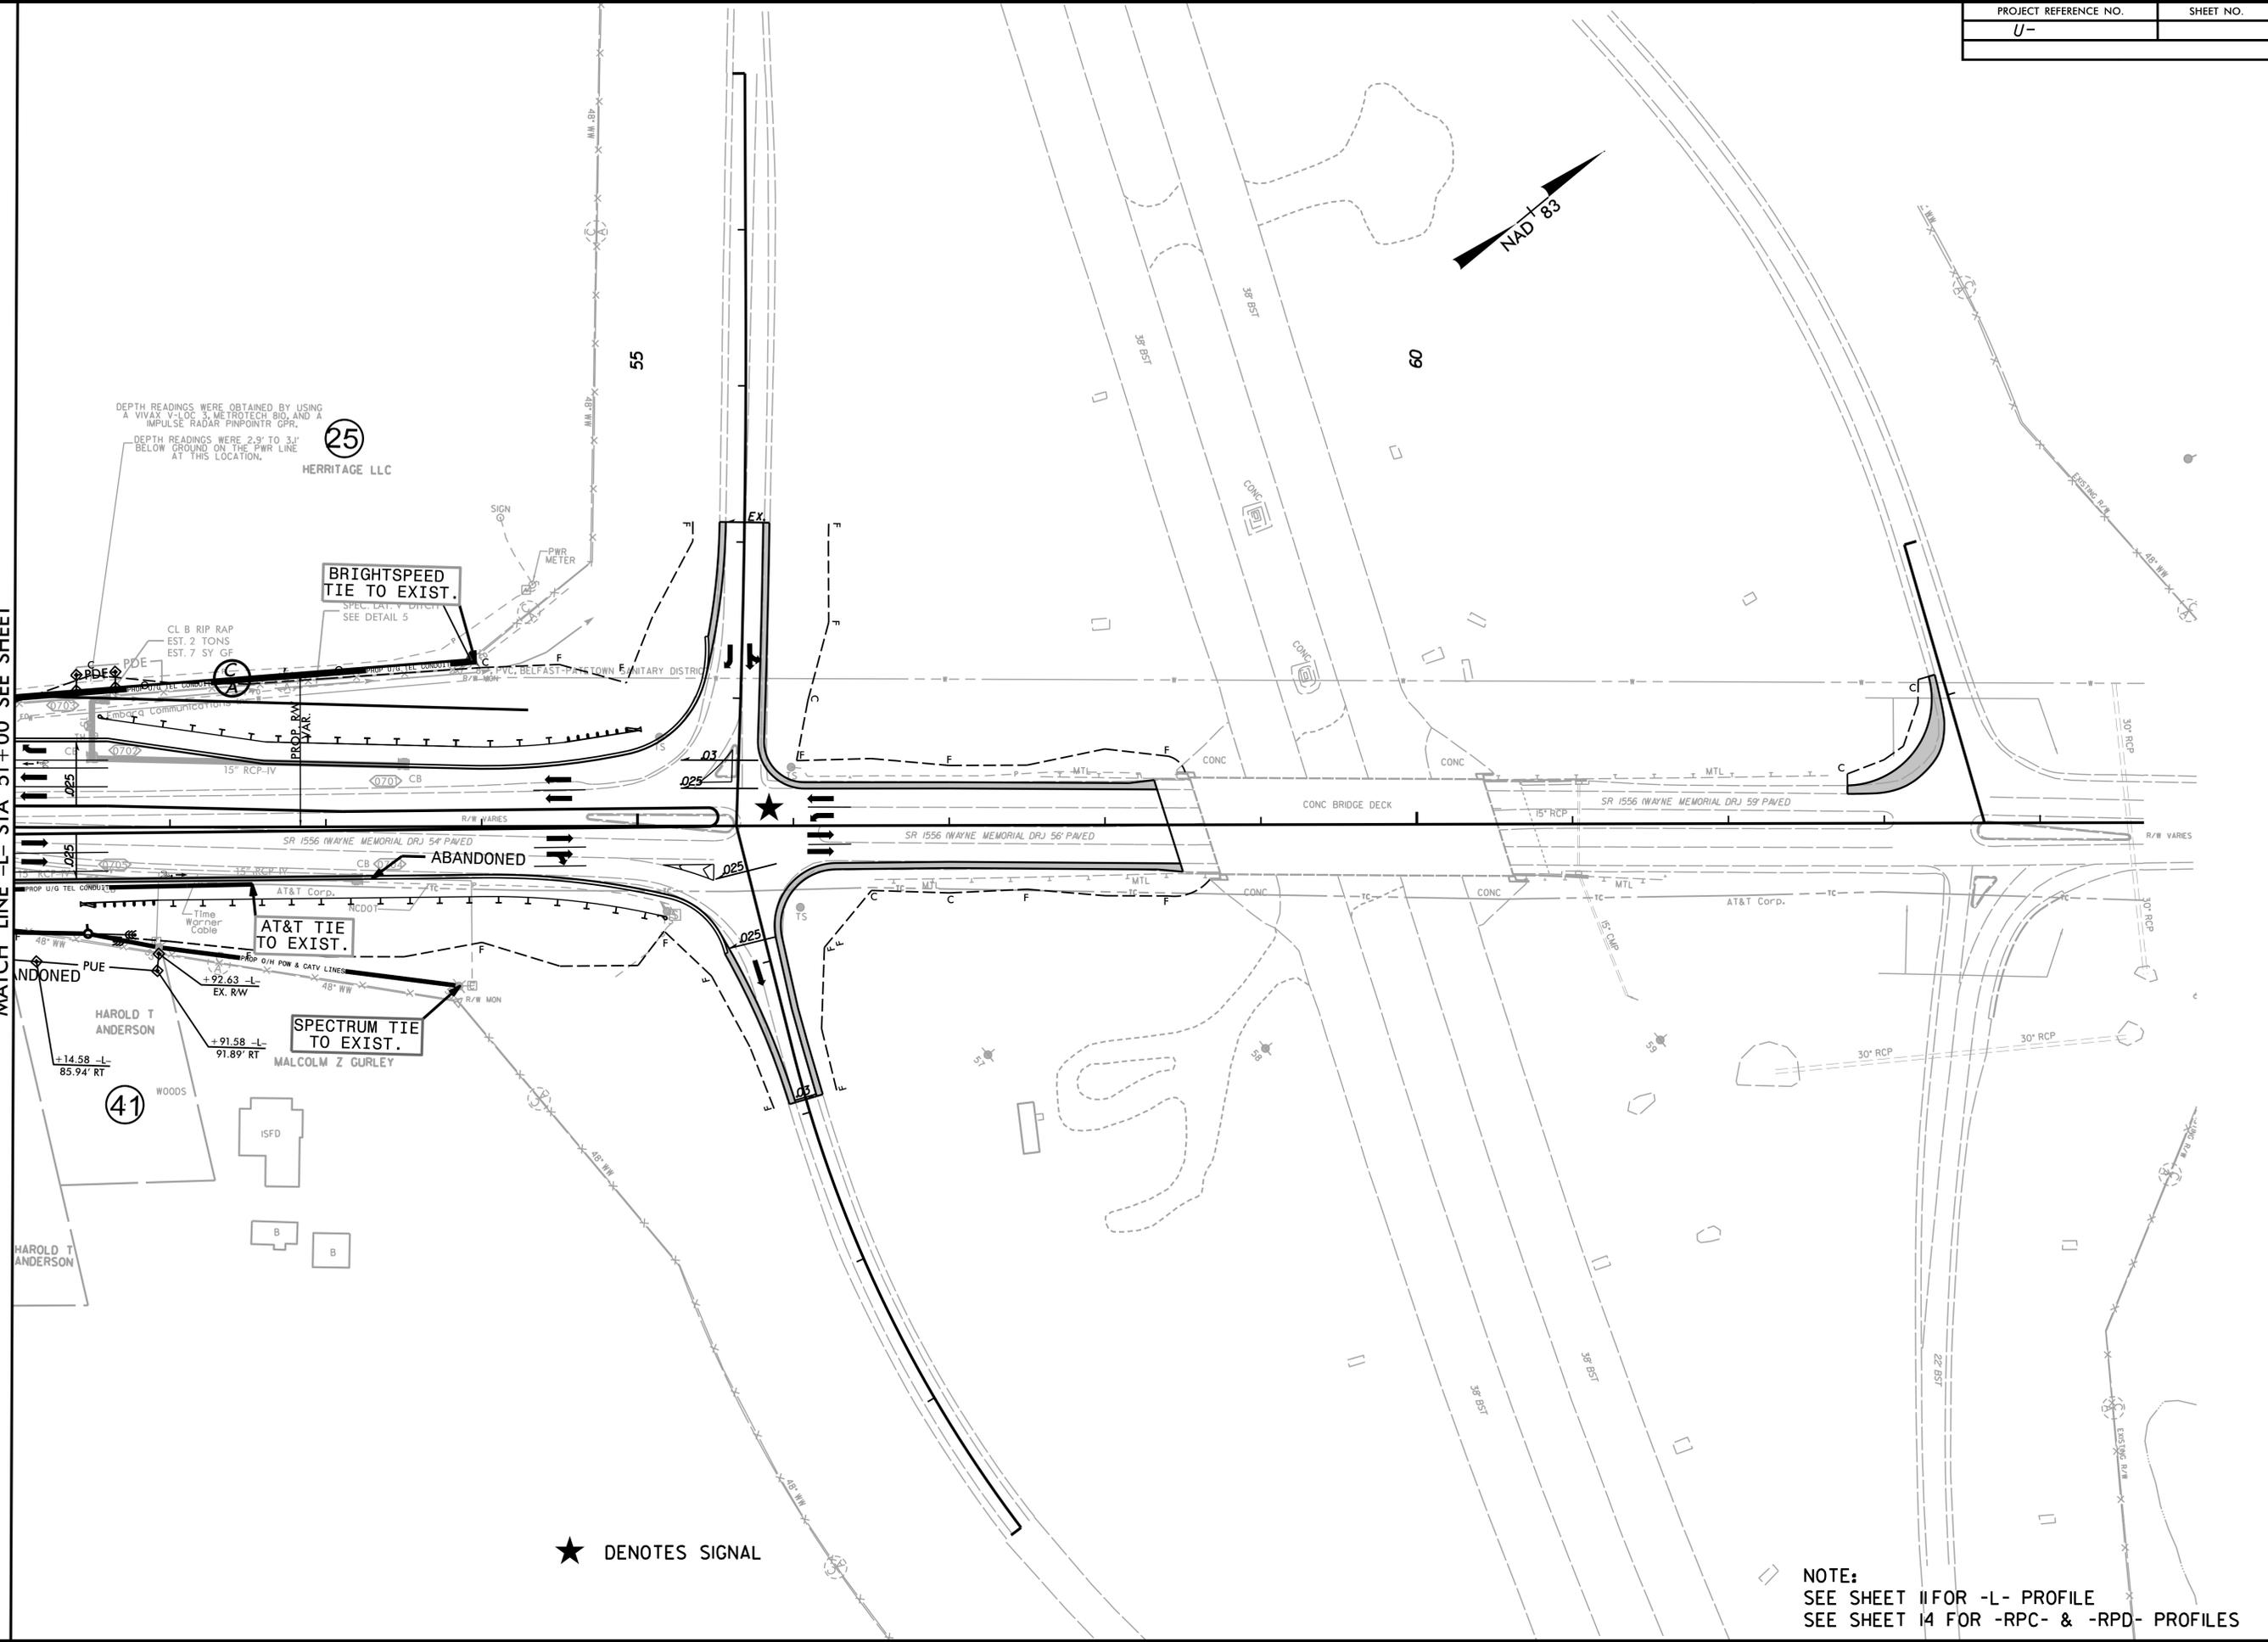

DEPTH READINGS WERE OBTAINED BY USING A VIVAX V-LOC 3, METROTECH B10, AND A IMPULSE RADAR PINPOINTER GPR.
 DEPTH READINGS WERE 2.9' TO 3.1' BELOW GROUND ON THE PWR LINE AT THIS LOCATION.

(25)

HERITAGE LLC

BRIGHTSPEED TIE TO EXIST.
 SPEC. DET. V. DETAIL 5

AT&T TIE TO EXIST.

SPECTRUM TIE TO EXIST.

★ DENOTES SIGNAL

NOTE:
 SEE SHEET 11 FOR -L- PROFILE
 SEE SHEET 14 FOR -RPC- & -RPD- PROFILES

10/14/2025
 P:\04\U-4753-ut--psh-05.dgn
 11:54:25 PM

