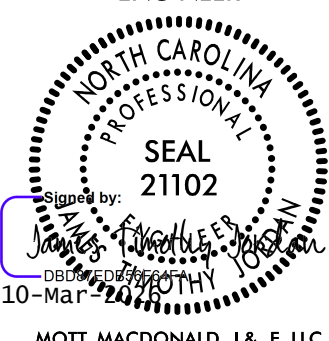
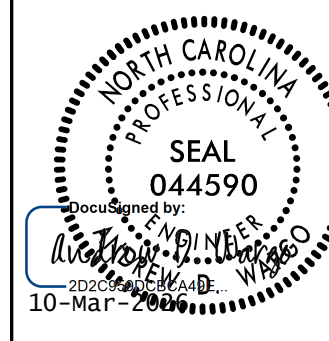

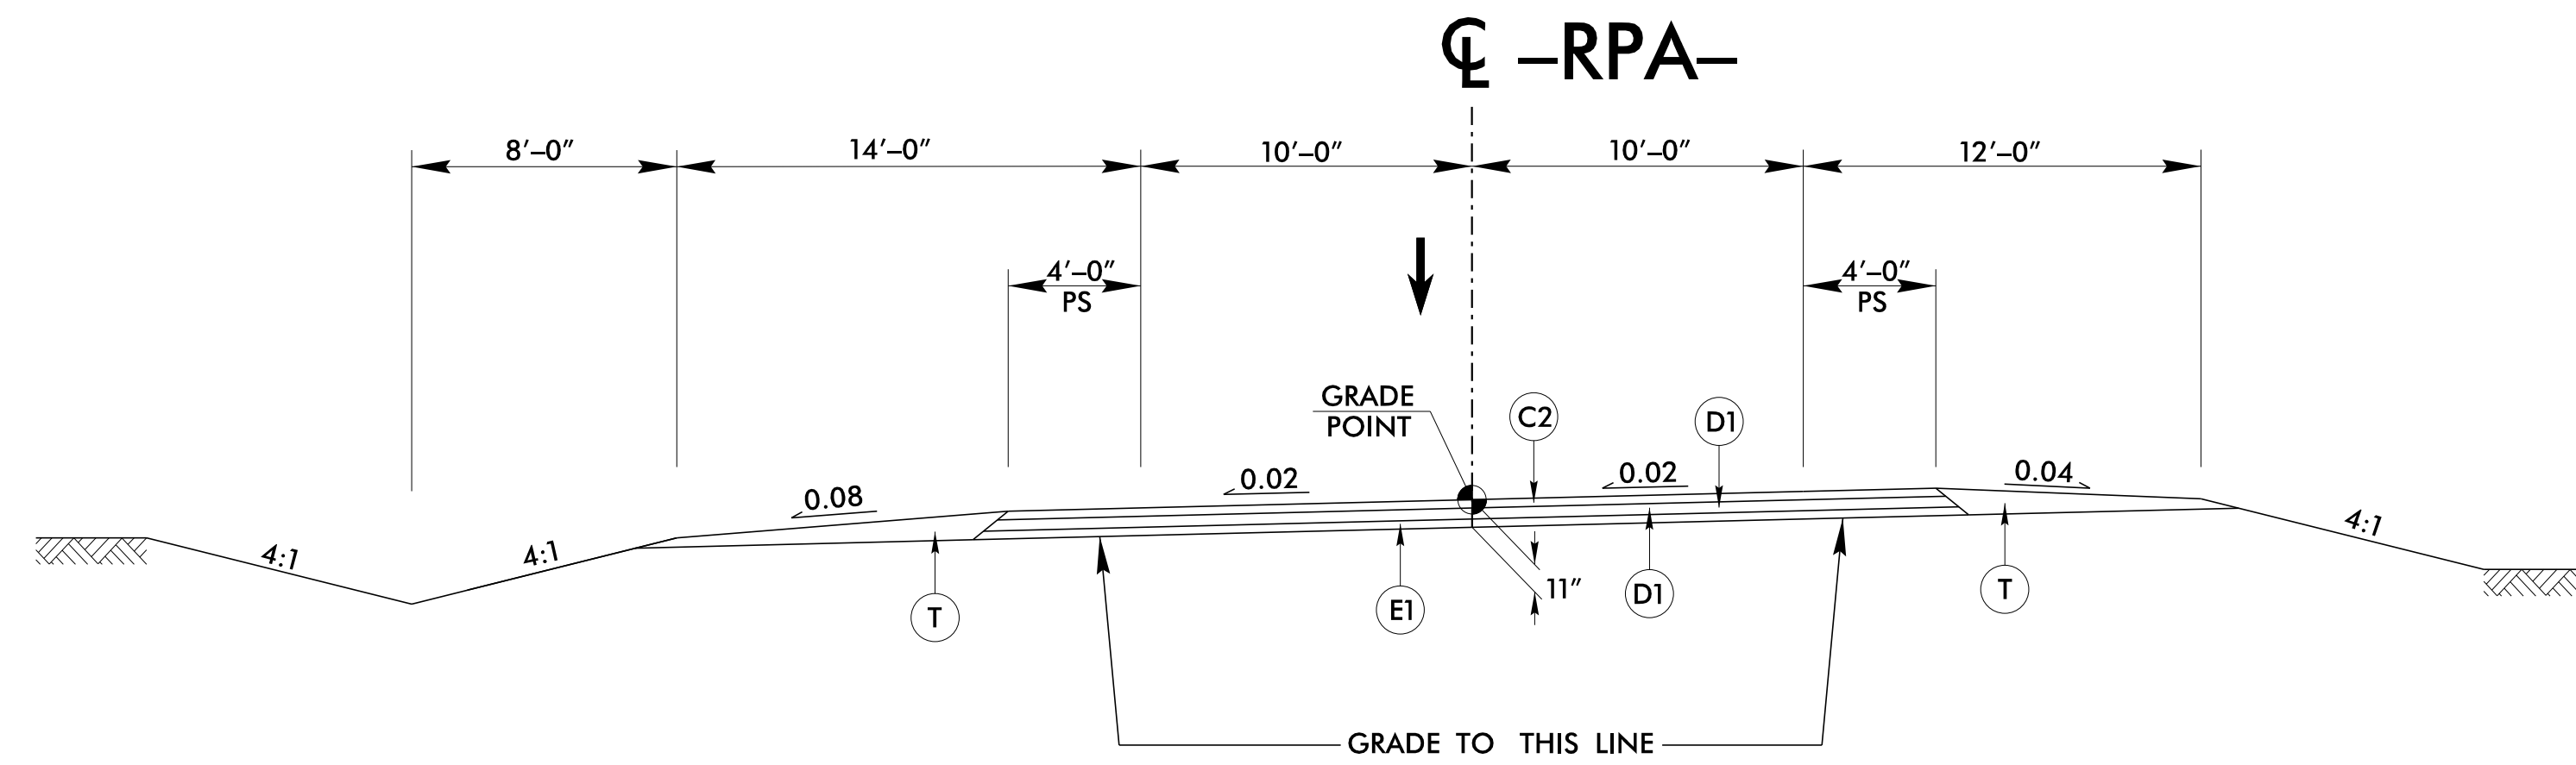



PROJECT REFERENCE BP7.R001	SHEET NO. 2A-4
ROADWAY DESIGN ENGINEER MOTT MACDONALD 1 & E, LLC LICENSE NO. F-0669	 
DOCUMENT NOT CONSIDERED FINAL UNLESS ALL SIGNATURES COMPLETED	
Prepared in the Office of:	 930 Main Campus Drive, Suite 200 Raleigh, NC 27606 (919) 552-2255 www.mottmac.com



TYPICAL SECTION NO. 8

TRANSITION FROM EXISTING TO TYPICAL SECTION NO. 8:
 -RPA- STA 10+25.00 TO 10+50.00

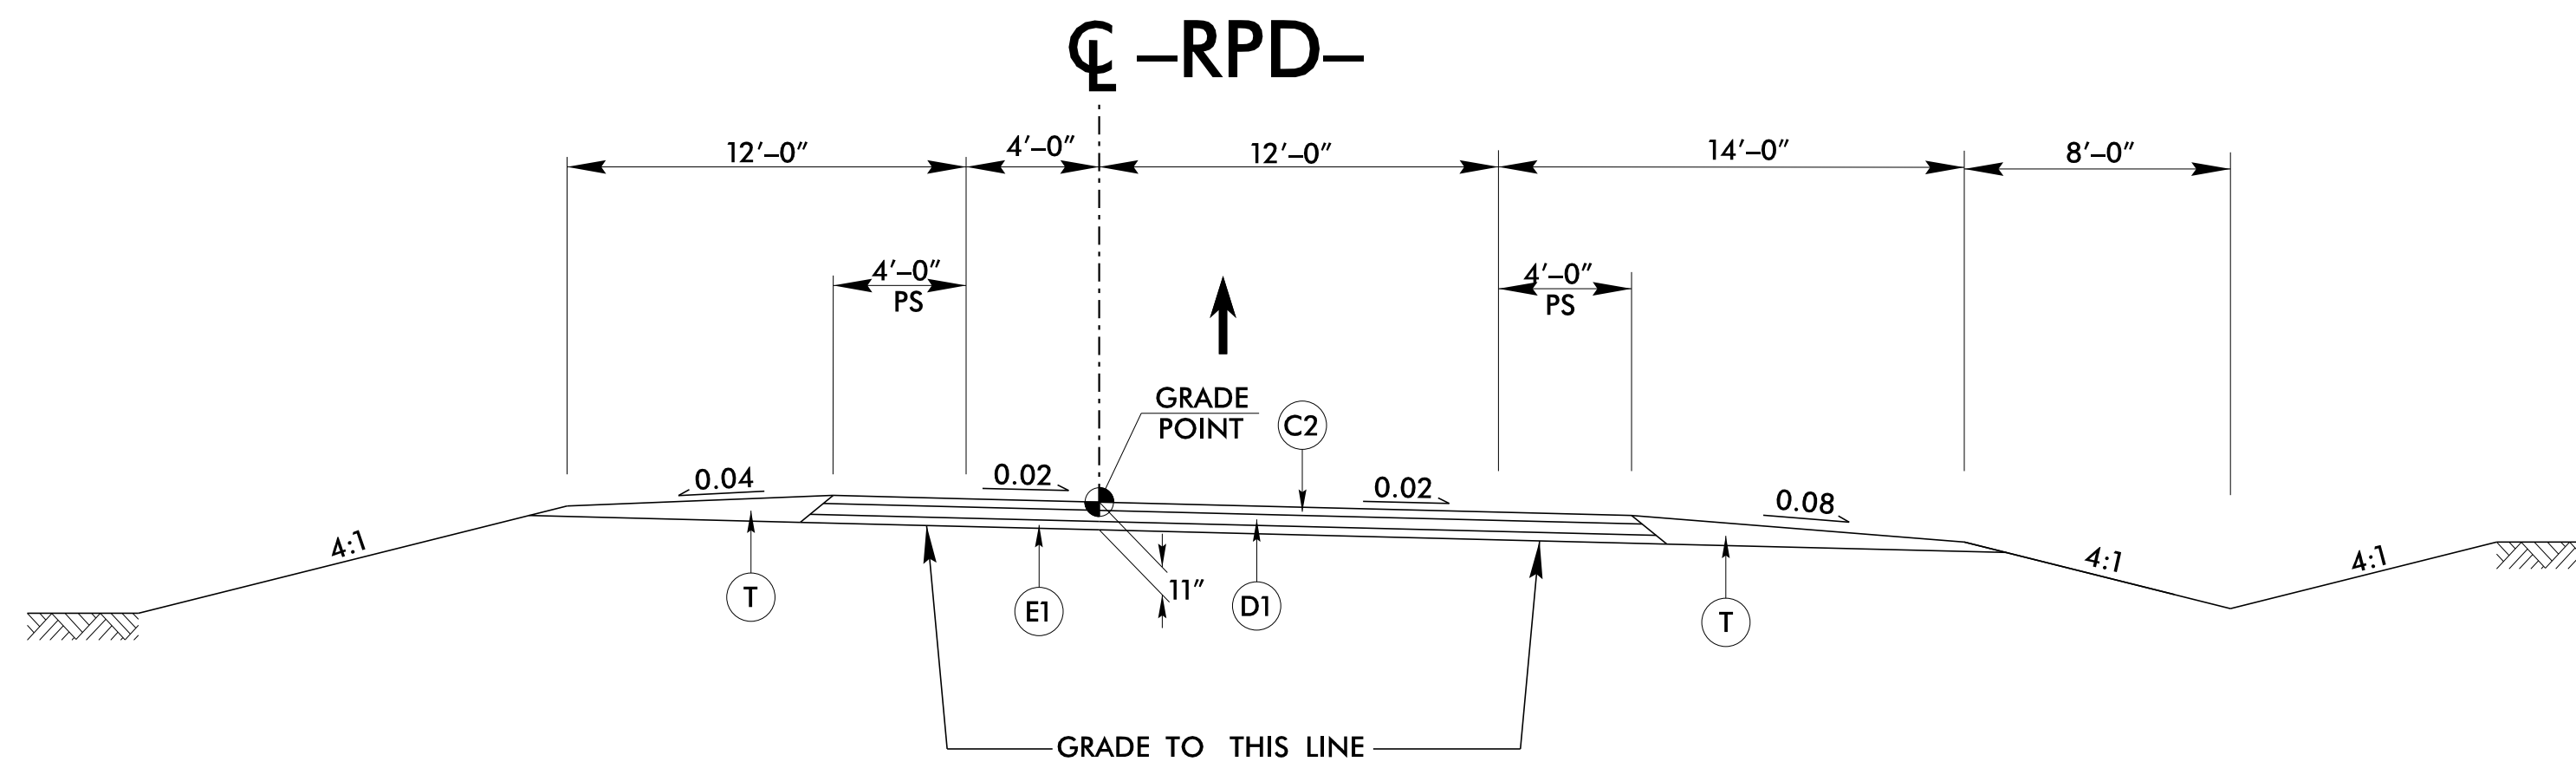USE TYPICAL SECTION NO. 8:
 -RPA- STA 10+50.00 TO 14+04.50



TYPICAL SECTION NO. 9

TRANSITION FROM EXISTING TO TYPICAL SECTION NO. 9:
 -RPD- STA 11+00.00 TO 11+25.00

USE TYPICAL SECTION NO. 9:
 -RPD- STA 11+25.00 TO 14+04.50

PAVEMENT SCHEDULE	
C2	3" S9.5C
D1	4" I19.0C
E1	4" B25.0C
T	EARTH MATERIAL

NOTE: PAVEMENT EDGE SLOPES ARE 1:1 UNLESS SHOWN OTHERWISE.

3/10/2026 11:50:55 AM
 c:\pwworking\hmm\real\trnsst\jor-66165\40180146\780023_r.dwg - tjp.dgn
 iso-plr.dgn