


TIP PROJECT: I-6011A

CONTRACT: C205205

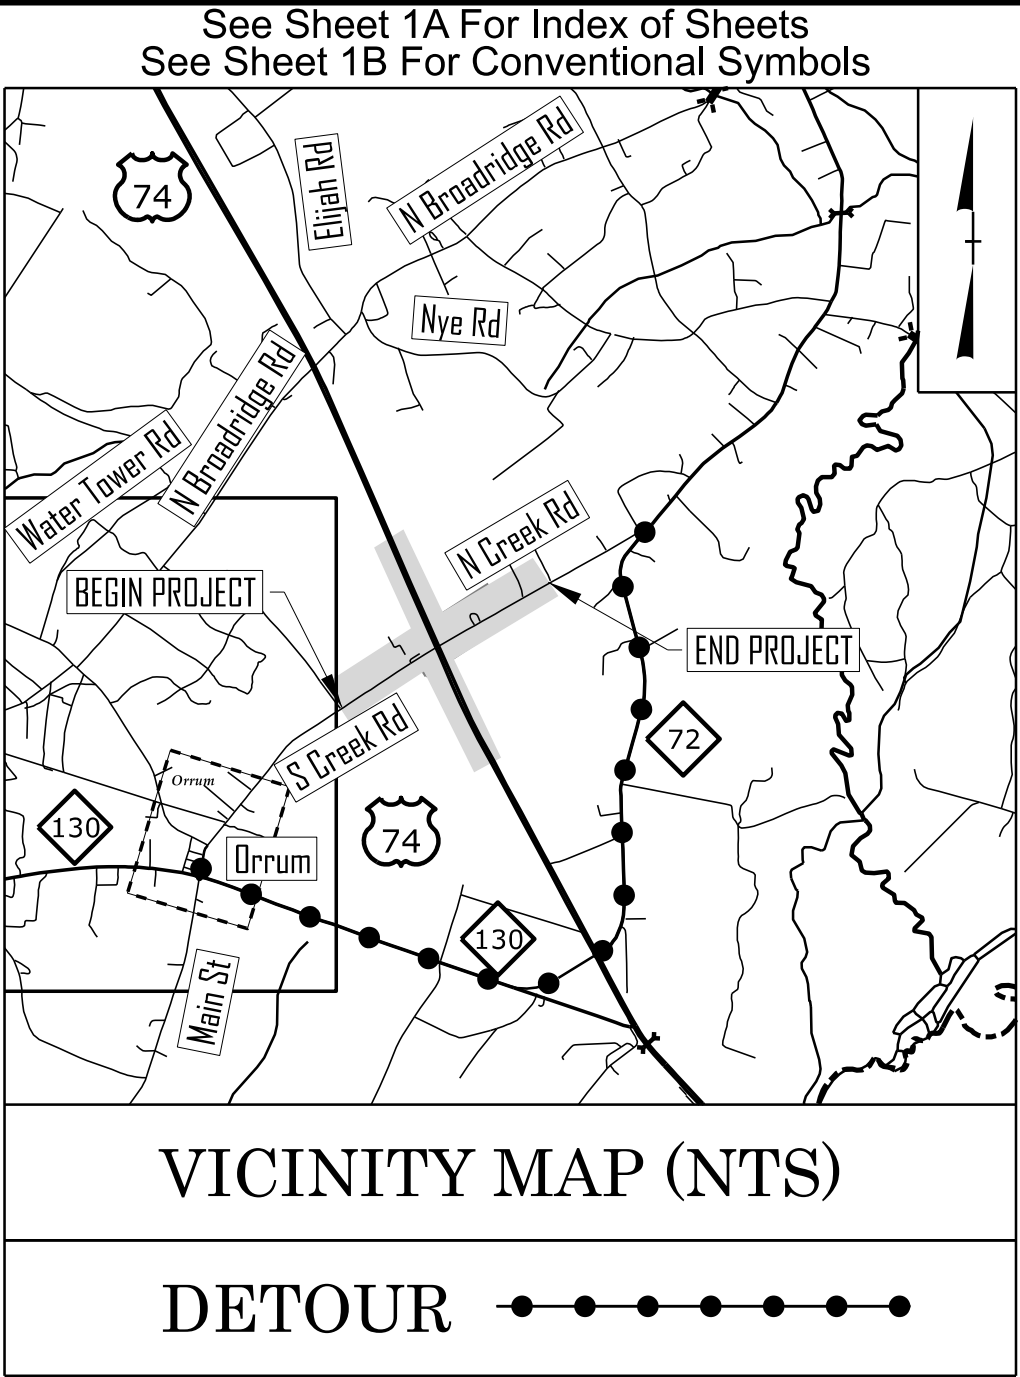


100% PLAN SET

STATE OF NORTH CAROLINA
DIVISION OF HIGHWAYS

ROBESON COUNTY

LOCATION: *BRIDGE 770587 ON SR 2225*
(CREEK ROAD) OVER US 74

TYPE OF WORK: *GRADING, DRAINAGE*
PAVEMENT AND STRUCTURE

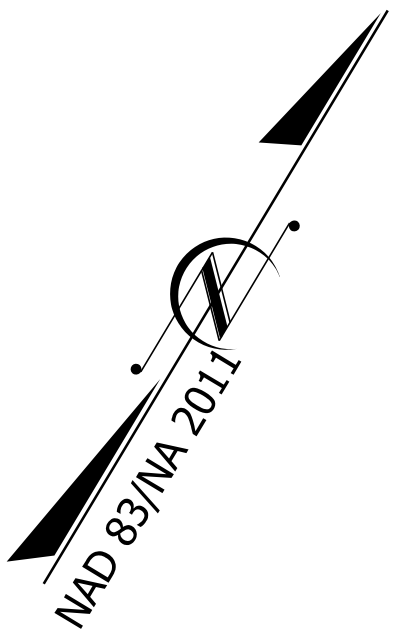


STATE	STATE PROJECT REFERENCE NO.	SHEET NO.	TOTAL SHEETS
N.C.	I-6011A	11	
STATE PROJ. NO.	F. A. PROJ. NO.	DESCRIPTION	
48690.1.2	N/A	PE	
48690.2.2	4869001	RW	
48690.2.3	4869001	UTIL	
48690.3.2	4869001	CONST	

BEGIN STATE TIP PROJECT I-6011A
-L- STA 17+84.00

-L-
SR 2225 S. CREEK ROAD

-ED- (BLACKMONS ROAD SR 2315)

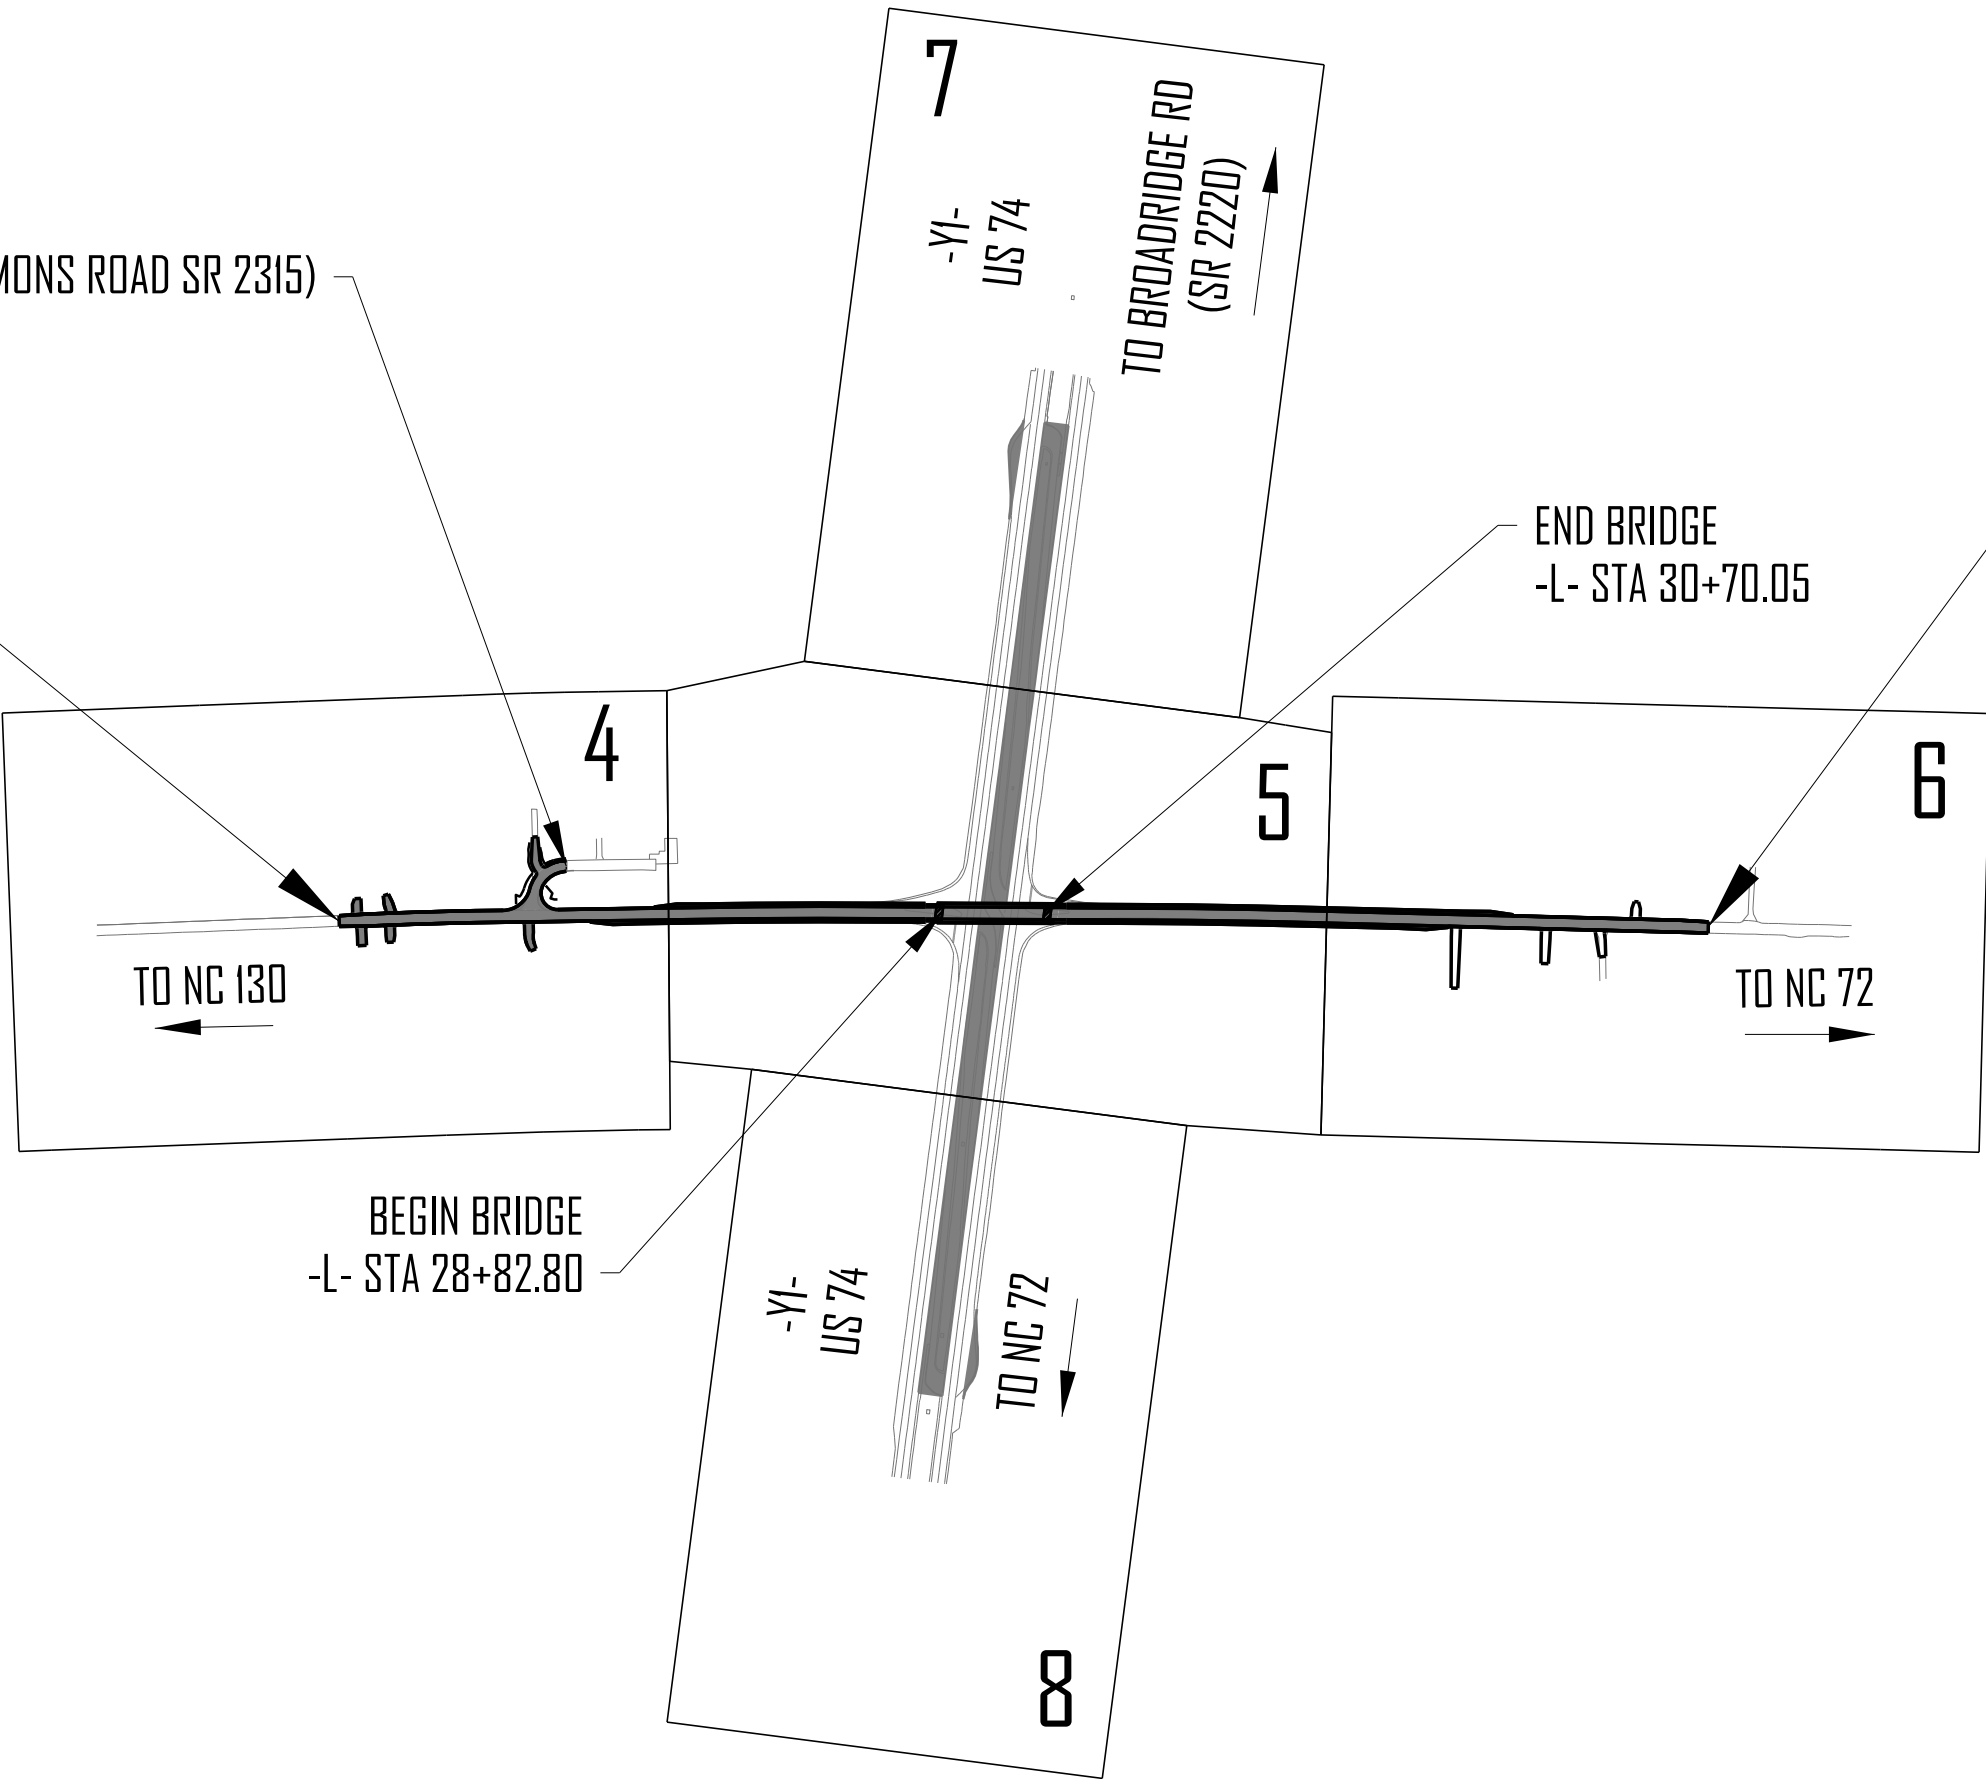

END BRIDGE
-L- STA 30+70.05


END STATE TIP PROJECT I-6011A
-L- STA 42+80.00

-L-
SR 2225 N. CREEK ROAD

THIS IS A PARTIAL CONTROLLED ACCESS PROJECT WITH ACCESS BEING LIMITED TO POINTS SHOWN ON THE PLANS.
THIS PROJECT IS NOT WITHIN ANY MUNICIPAL BOUNDARIES.

DOCUMENT NOT CONSIDERED FINAL
UNLESS ALL SIGNATURES COMPLETED

GRAPHIC SCALES

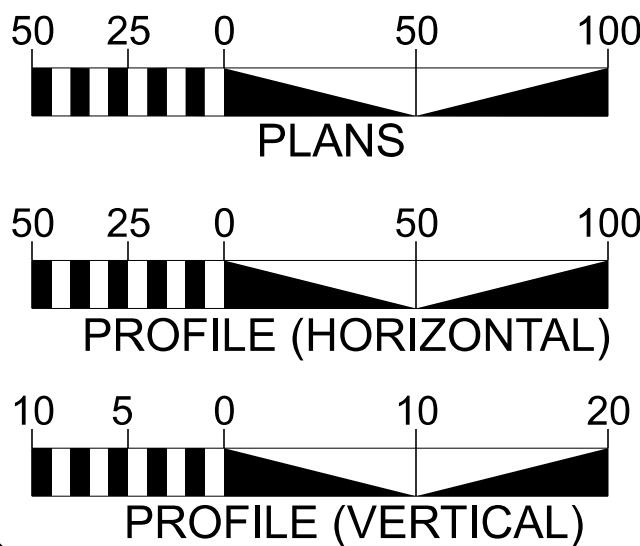

DESIGN DATA

ADT 2027 = 1250
ADT 2047 = 1440
K = 10 %
D = 60 %
T = 3% % *
V = 60 MPH
* TTST =1% DUAL 2%
FUNC CLASS =
LOCAL-SUB
REGIONAL TIER

PROJECT LENGTH

LENGTH ROADWAY TIP PROJECT I-6011A = 0.438 MILES
LENGH STRUCTURE TIP PROJECT I-6011A = 0.035 MILES
TOTAL LENGH TIP PROJECT I-6011A = 0.473 MILES

Prepared in the Office of:



2024 STANDARD SPECIFICATIONS

RIGHT OF WAY DATE:
January 31, 2025


LETTING DATE:
August 18, 2026

ED EDENS, PE
PROJECT ENGINEER

ZITONG LIU, PE
PROJECT DESIGN ENGINEER

ALEX HENDERSON
NCDOT CONTACT

HYDRAULICS ENGINEER

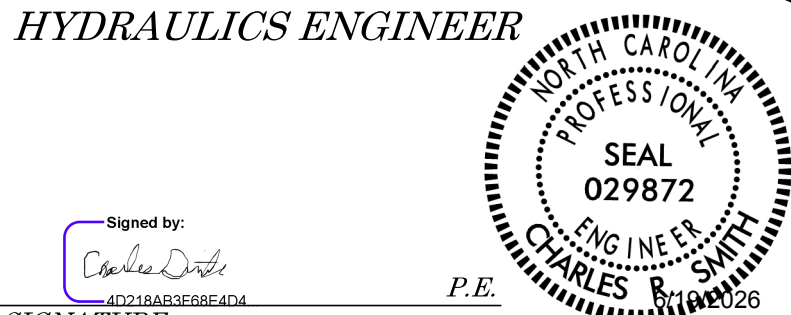

ROADWAY DESIGN
ENGINEER

