


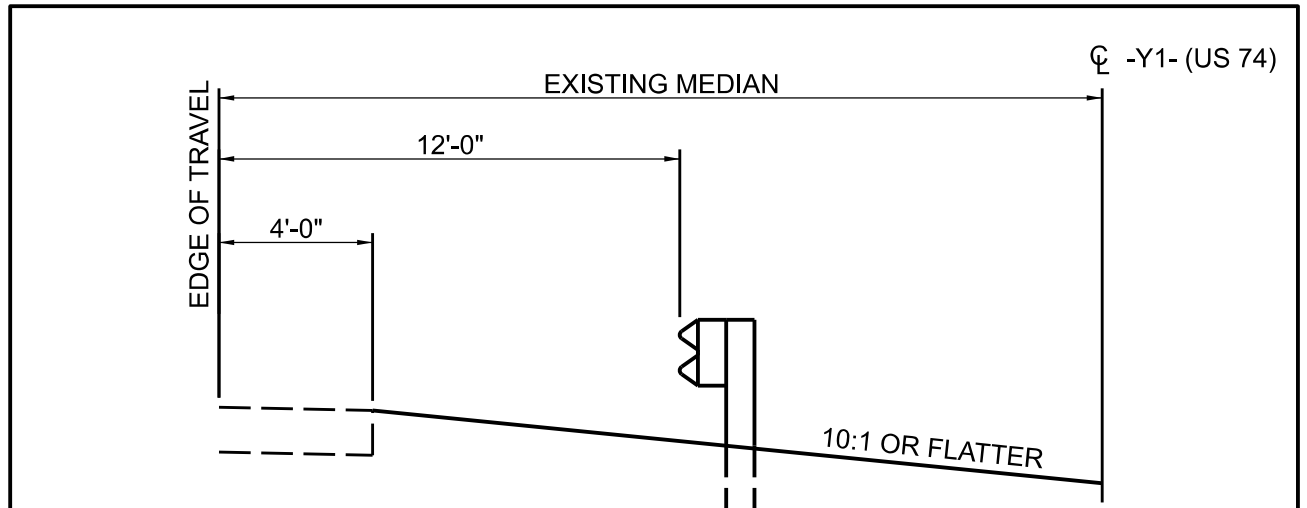


DETAIL SHOWING GUARDRAIL PLACEMENT
TO BE USED WITH TYPICAL SECTION #3

DETAIL SHOWING GUARDRAIL PLACEMENT


MIRROR TYPICAL FOR RIGHT SIDE
USE FROM -Y1- STA. 30+84.50 TO STA. 32+84.50
(TO BE USED WITH TYPICAL SECTION # 3)



SEE TYPICAL NO. 3 FOR PROPOSED CONSTRUCTION

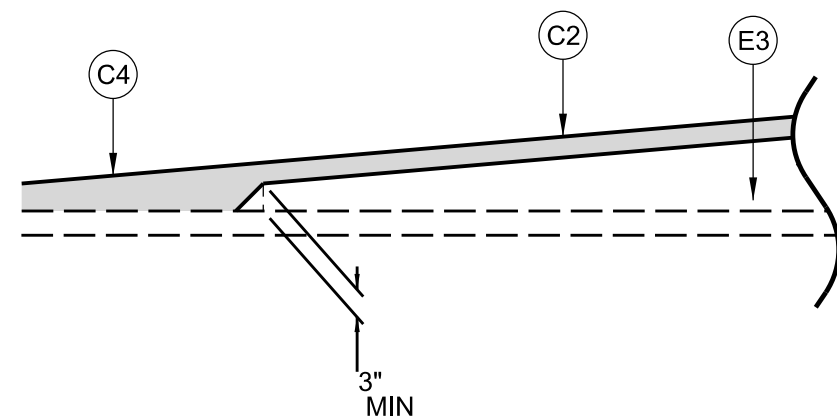

WEDGING DETAIL FOR RESURFACING

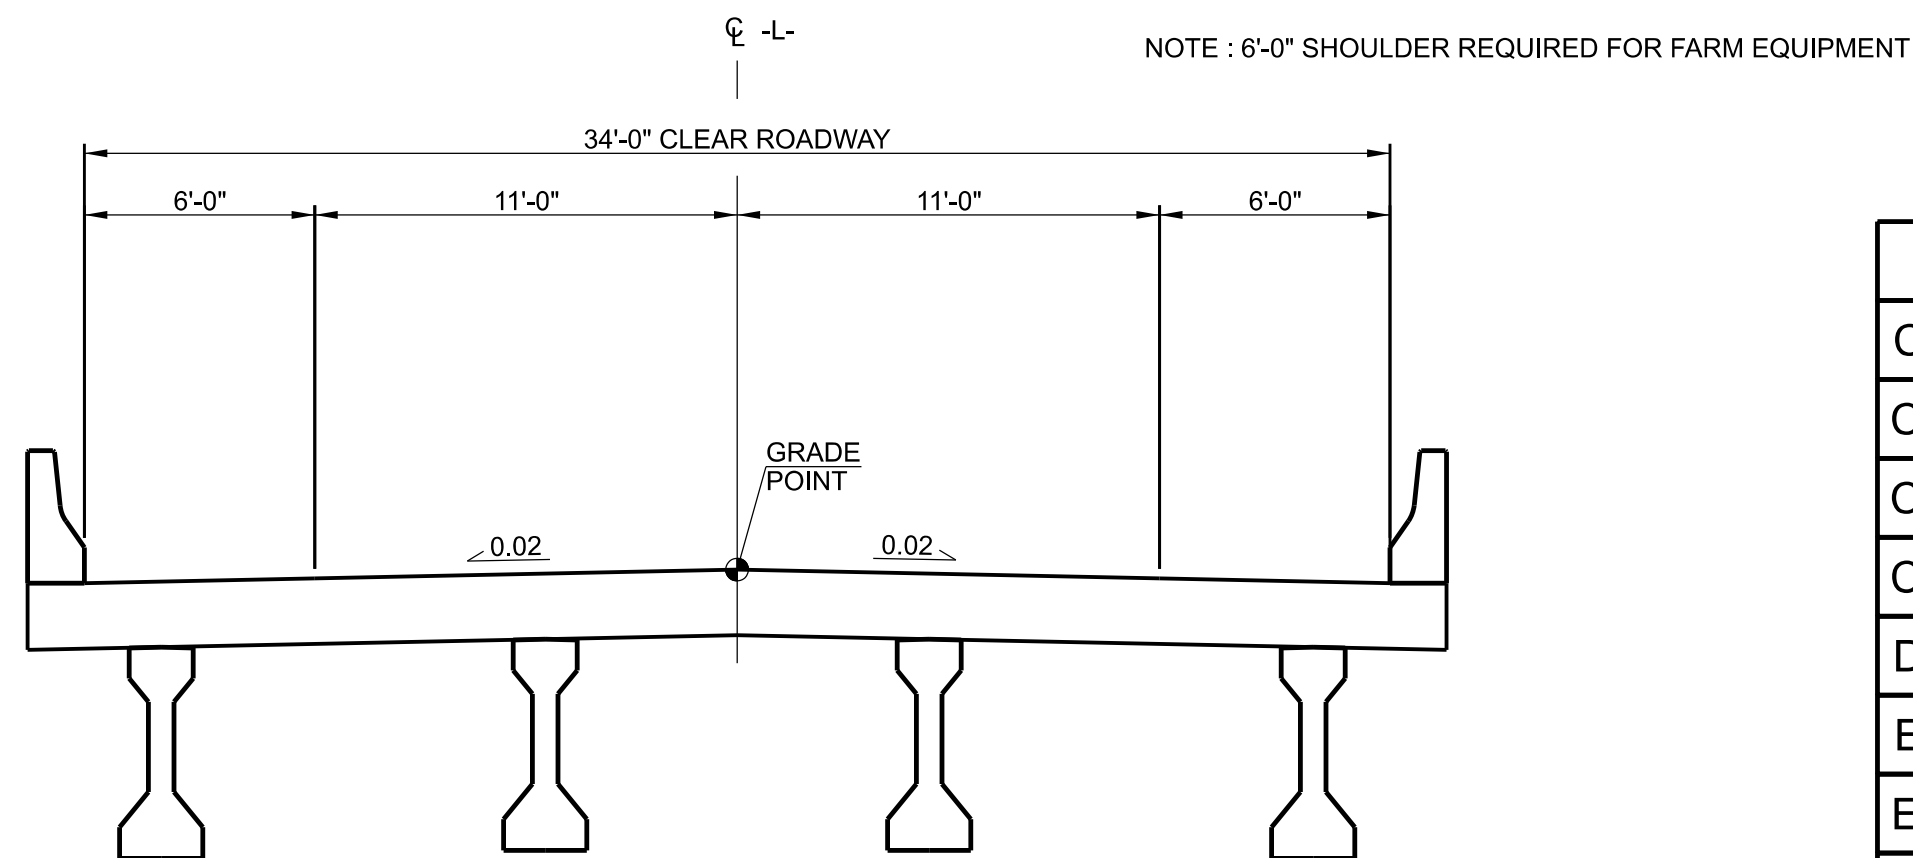

-L- (SR 2225 CREEK ROAD)
-L- STA 28+72.80 TO -L- STA 30+70.05
NOTE: SEE STRUCTURE PLANS FOR STRUCTURE CONSTRUCTION DETAILS

PAVEMENT SCHEDULE	
C1	1½" S9.5B
C2	3" S9.5B
C3	3" S9.5C
C4	VARIABLE DEPTH S9.5B
D1	4" I19.0C
E1	4" B25.0C
E2	5½" B25.0C
E3	VARIABLE DEPTH B25.0C
R1	SHOULDER BERM GUTTER
R2	6" SLOPE PROTECTION
T	EARTH MATERIAL
U	EXIST PAVEMENT
V	INCIDENTAL MILLING
W	WEDGING

REVISIONS