


11/14/23

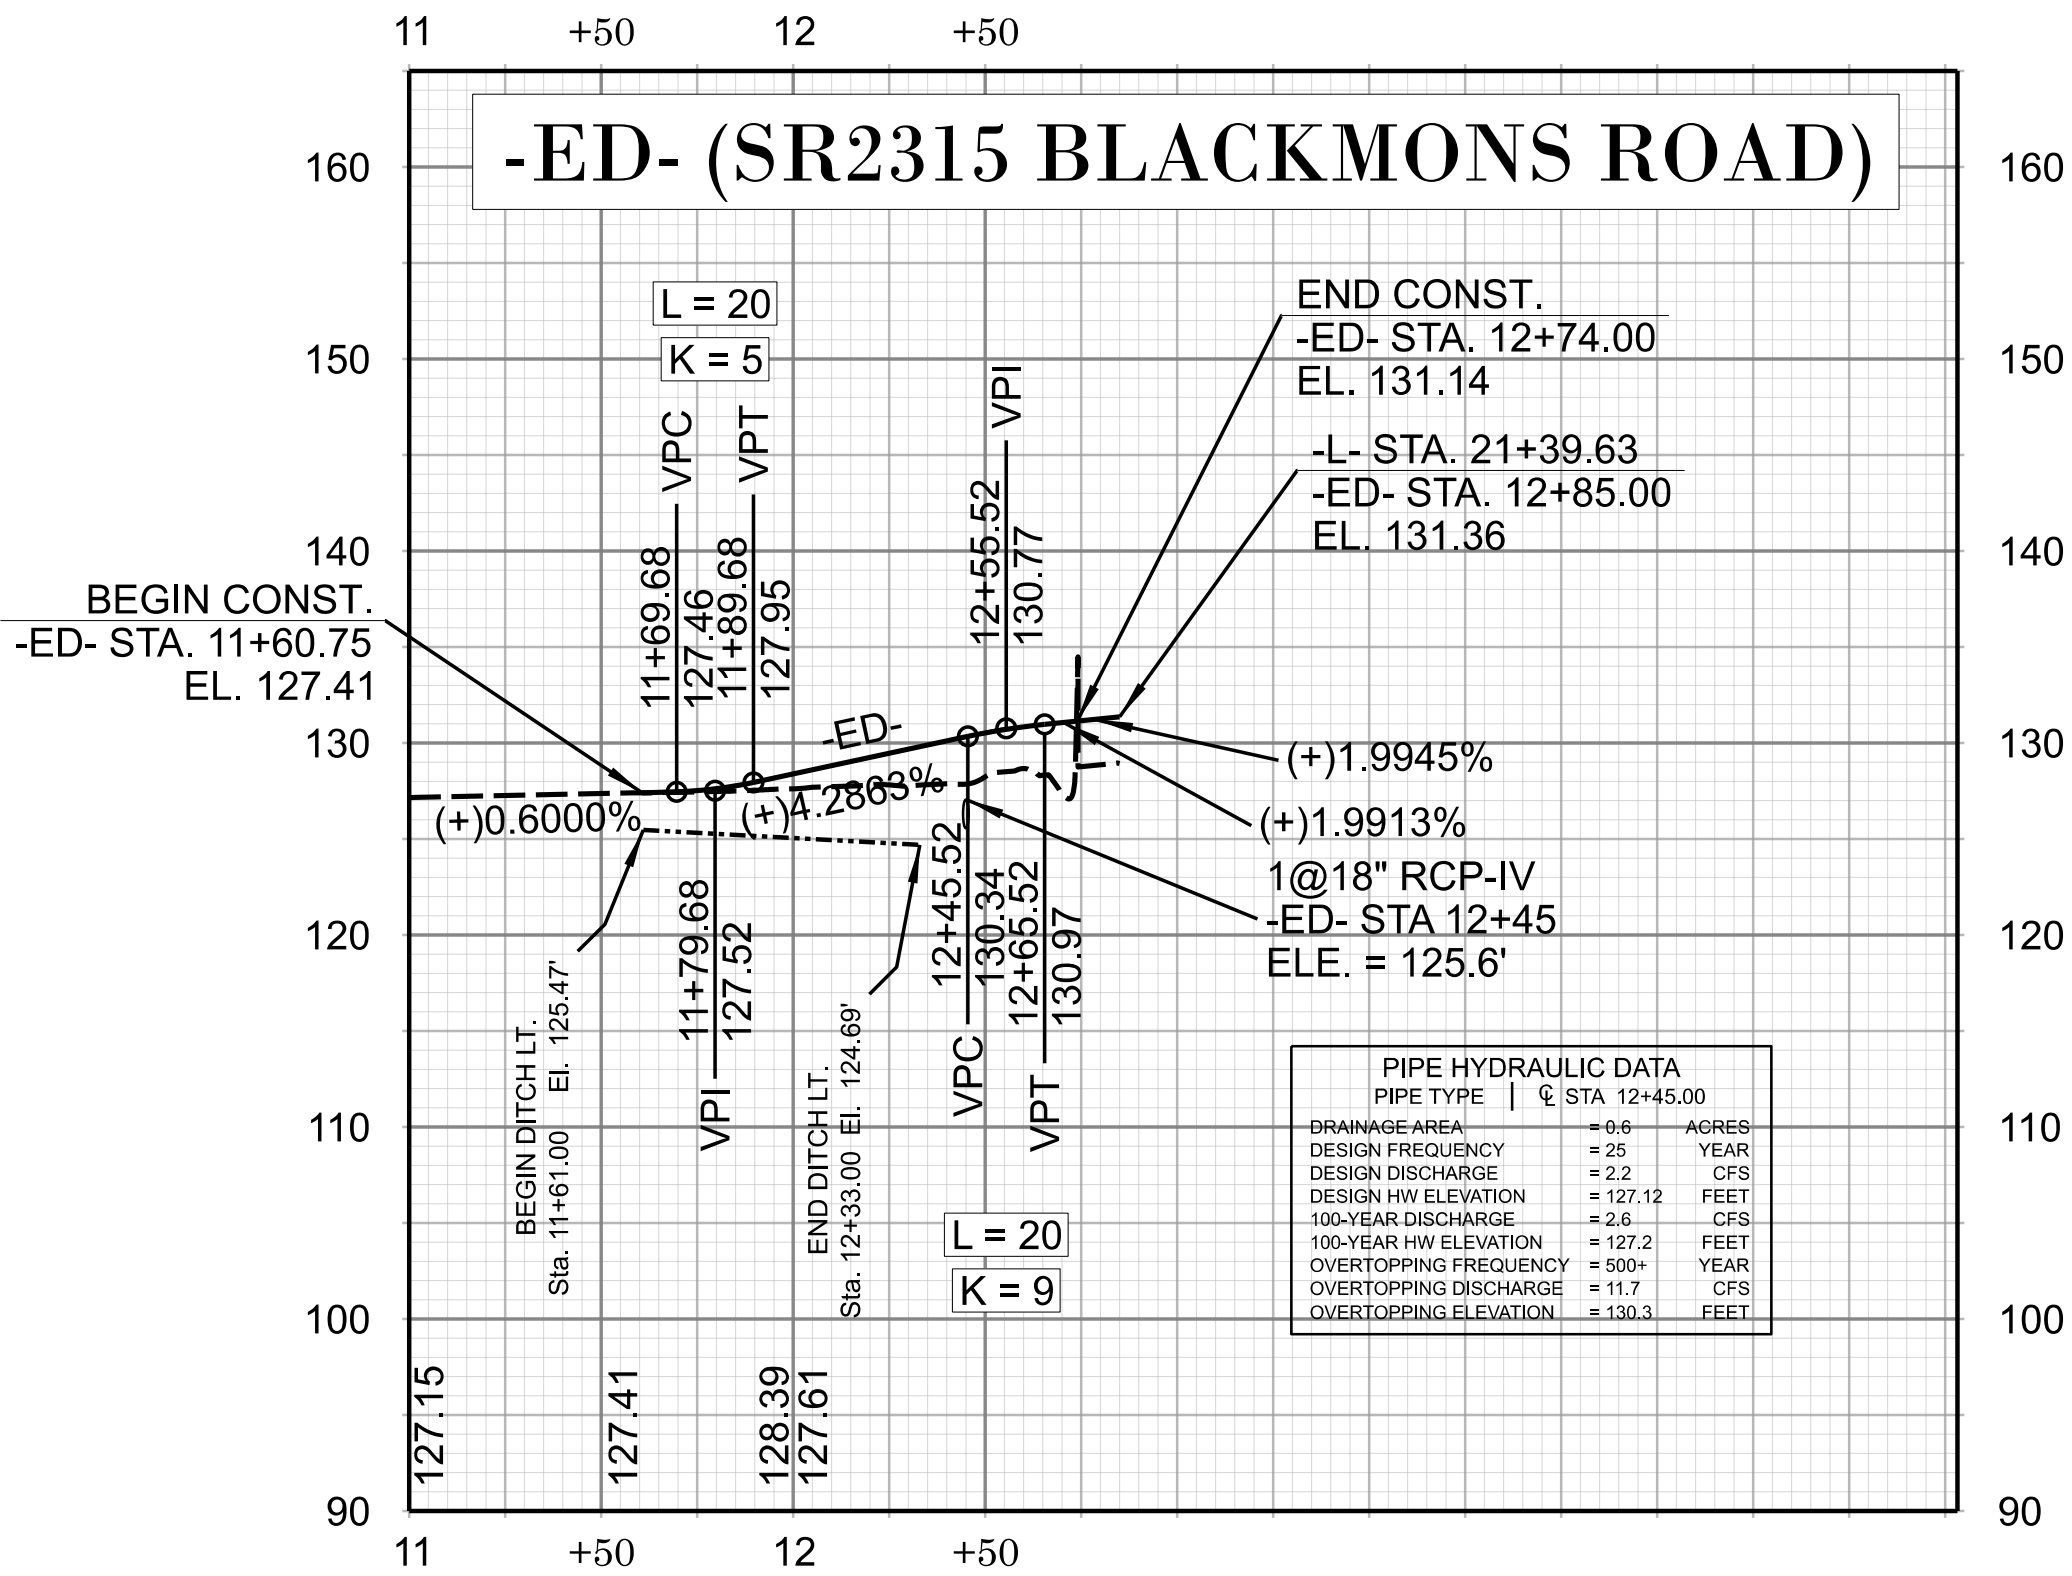

DITCH LEGEND
LEFT DITCH - - - - -

FOR -ED- PLAN, SEE SHEET NO. 004

I-601A

011

NORTH CAROLINA
DEPARTMENT OF TRANSPORTATION
ROBESON COUNTY

ROADWAY DESIGN UNIT

ROADWAY DESIGN
ENGINEER

Howard G. Edens, Inc.
7BED106CAB3445 6/19/2026

HYDRAULIC DESIGN
ENGINEER

Charles R. Smith
4D218A444444 6/19/2026

DOCUMENT NOT CONSIDERED FINAL
UNLESS ALL SIGNATURES COMPLETED

PREPARED BY

moffatt & nichol

4700 FALLS OF NEUSE ROAD, SUITE 300
RALEIGH, NORTH CAROLINA 27609
(919) 781-9800 FAX (919) 781-9800 FAX
NC LICENSE NO.: P-0108

REVISIONS