


11/14/23

MATCH LINE -L- STA 36+00.00 SEE SHEET 003

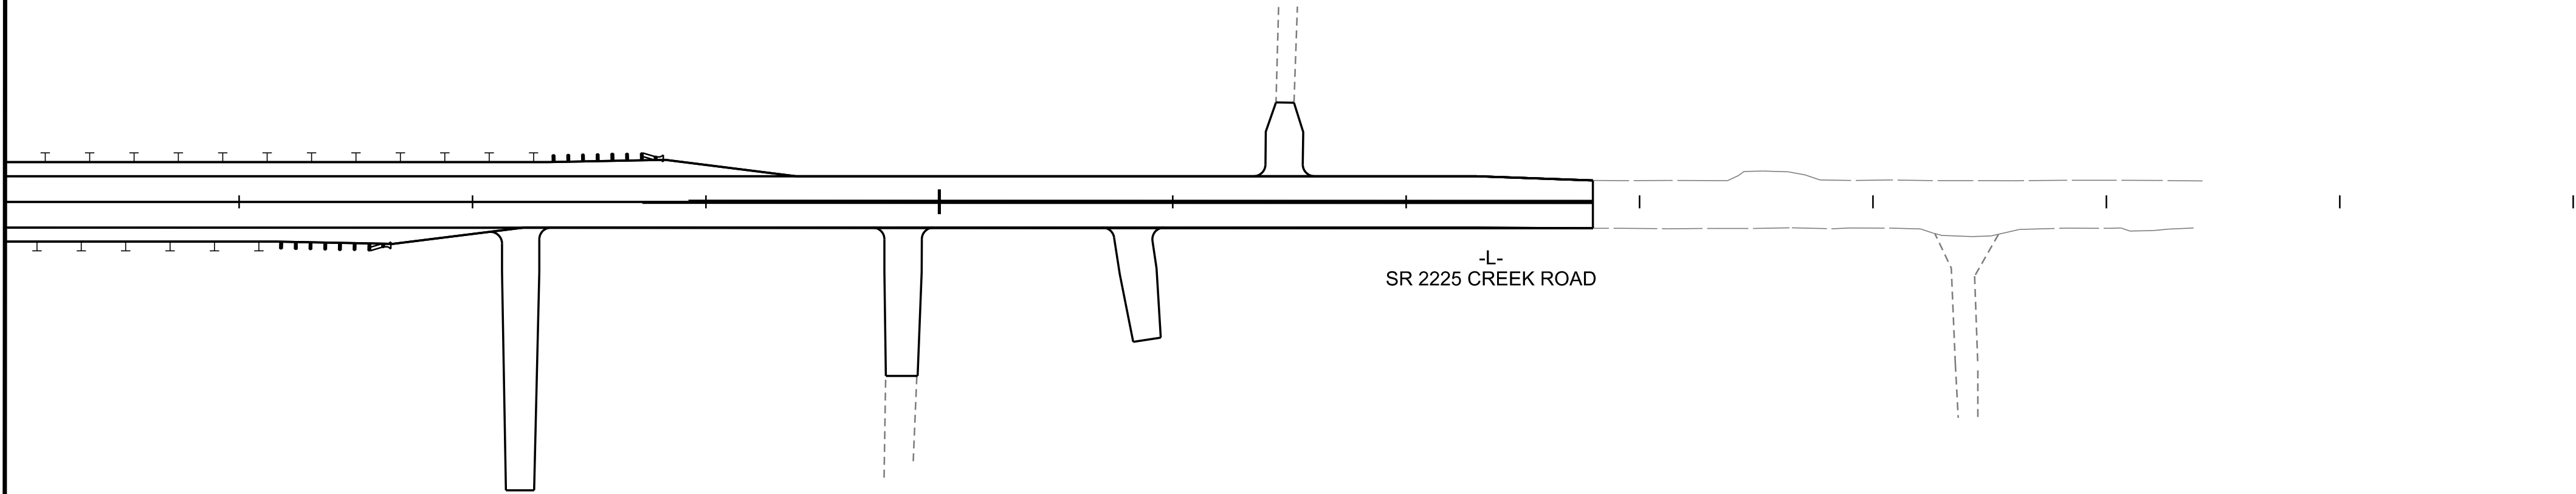

-L-
SR 2225 CREEK ROAD

PROJECT NOTES


- 1 DISPOSAL OF SIGN SYSTEM, U-CHANNEL

I-6011A


SIGN004

NORTH CAROLINA
DEPARTMENT OF TRANSPORTATION

Signed by:

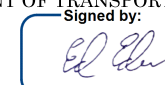

APPROVED:

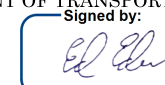


78EDH06GA083446

DATE:

6/19/2026

SEAL:

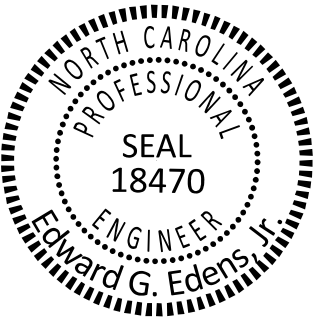

DOCUMENT NOT CONSIDERED FINAL
UNLESS ALL SIGNATURES COMPLETED

