


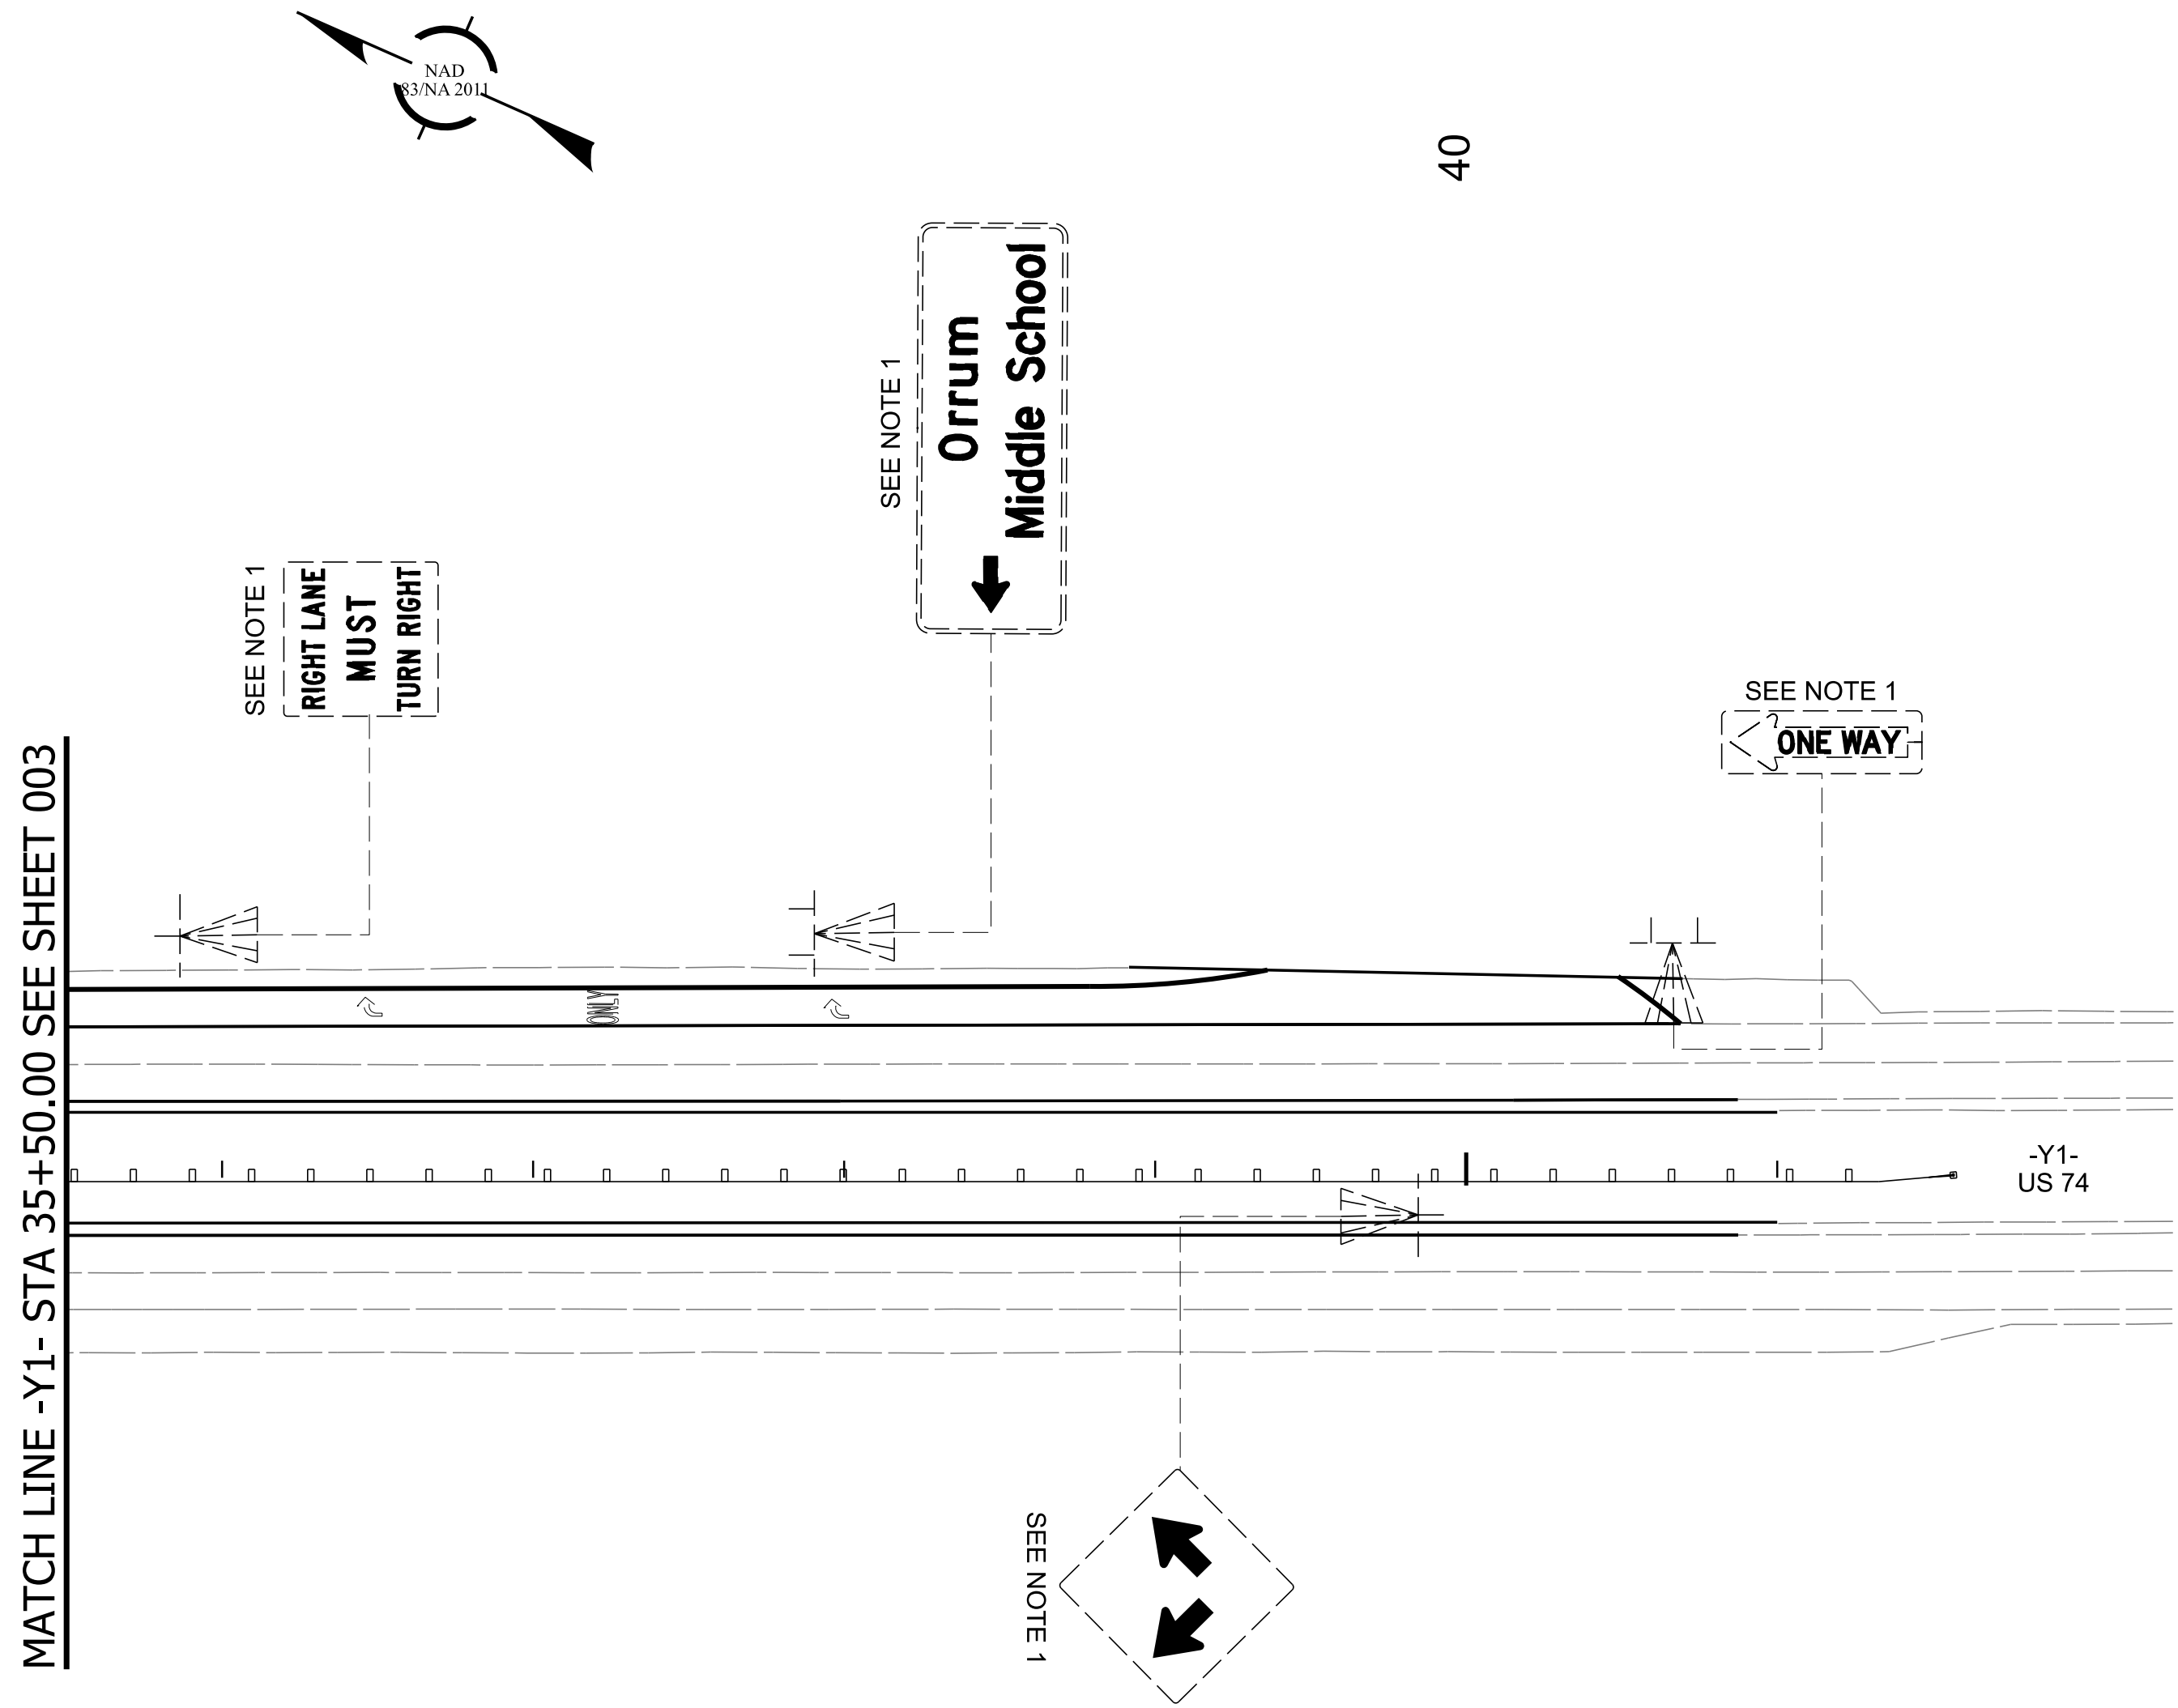

PROJECT NOTES

- 1 DISPOSAL OF SIGN SYSTEM, U-CHANNEL

I-6011A

SIGN006

NORTH CAROLINA
DEPARTMENT OF TRANSPORTATION

Signed by:

APPROVED:

DATE:

6/19/2026

SEAL:

NORTH CAROLINA
PROFESSIONAL
SEAL
18470
ENGINEER
Edward G. Edens, Jr.

DOCUMENT NOT CONSIDERED FINAL
UNLESS ALL SIGNATURES COMPLETED

