

STATE OF NORTH CAROLINA
DEPARTMENT OF TRANSPORTATION

SIGNING PLAN
ROBESON COUNTY

LOCATION: US 74 CONVERT AT GRADE INTERSECTION OF
US 74 AND SR 2225 (CREEK ROAD)
TO GRADE SEPERATION

ROADWAY STANDARD DRAWING

THE FOLLOWING ROADWAY STANDARDS AS APPEAR IN "ROADWAY STANDARD DRAWINGS" -
PROJECT SERVICES UNIT - N.C. DEPARTMENT OF TRANSPORTATION - RALEIGH, N.C.,
DATED JANUARY 2024 ARE APPLICABLE TO THIS PROJECT AND BY REFERENCE HEREBY ARE
CONSIDERED A PART OF THESE PLANS:

<u>STD. NO.</u>	<u>TITLE</u>
904.10	ORIENTATION OF GROUND MOUNTED SIGNS
904.50	MOUNTING OF TYPE 'D', 'E' AND 'F' SIGNS ON 'U' CHANNEL POSTS

SUMMARY OF QUANTITIES

ITEM NO.		ITEM DESCRIPTION	QUANTITY	UNIT
DESC. NO.	SECT. NO.			
4025000000	901	CONTRACTOR FURNISHED, TYPE E SIGN	7	S.F.
4072000000	903	SUPPORTS, 3 LB STEEL U-CHANNEL	16	L.F.
4102000000	904	SIGN ERECTION, TYPE E	1	EA.
4155000000	907	DISPOSAL OF SIGN SYSTEM, U-CHANNEL	30	EA.

PLAN PREPARED BY: MOFFATT & NICHOL

ED EDENS, PE PROJECT ENGINEER
ZITONG LIU, PE PROJECT DESIGN

PLAN REVIEWED BY: N.C.D.O.T. SIGNING AND DELINEATION UNIT

MITCH EATON, P.E. SIGNING & DELINEATION REGIONAL ENGINEER
PERI E. AKOZER SIGNING & DELINEATION PROJECT DESIGN ENGINEER

GENERAL NOTES


- . SIGNS FURNISHED BY CONTRACTOR
- . IF REMOVAL OR RELOCATION OF SIGNS ON PRIVATE STREET (NON-STATE MAINTAINED) IS REQUIRED DUE TO CONSTRUCTION, THE CONTRACTOR SHALL INFORM THE ENGINEER. THE WORK WILL BE COMPLETED BY OTHERS.
- . WHEN NOT STATIONED OR DIMENSIONED ON PLANS, ALL 'E' AND 'F' SIGNS SHALL BE FIELD LOCATED BY THE ENGINEER
- . ALL EXISTING SIGNS ON "U" CHANNEL POST WITHIN THE PROJECT LIMITS SHALL BE REMOVED AND DISPOSED OF UNLESS OTHERWISE NOTED ON PLANS.
- . WHEN EXISTING SIGNS ARE REMOVED AND INSTALLED ON NEW SUPPORTS, THE RE-ERECTION SHALL IMMEDIATELY FOLLOW THE REMOVAL.
- . THE BACKGROUND FOR TYPE E & F SIGNS SHALL BE TYPE C REFLECTIVE SHEETING.
- . SEE ROADWAY PLANS FOR GUARD/GUIDE RAIL DETAILS.

INDEX

<u>SHEET NO.</u>	<u>DESCRIPTION</u>
SIGN-1	TITLE SHEET
SIGN-2 THRU SIGN-6	SIGNING PLAN SHEETS

TYPE 'E' SIGN

(401) QUANTITY REQ'D .1_

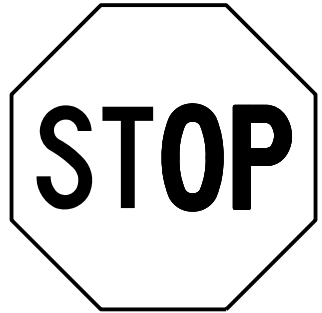

36" X 36"
R1-1

ONE "U" POST PER SIGN

I-6011A

SIGN001

NORTH CAROLINA
DEPARTMENT OF TRANSPORTATION

Signed by:

7BBD10BCA0B3445...

APPROVED:

DATE: 6/19/2026

SEAL:

DOCUMENT NOT CONSIDERED FINAL
UNLESS ALL SIGNATURES COMPLETED

T.I.P.: I-6011A

CONTRACT: C205205

11/14/23


PROJECT NOTES

1

DISPOSAL OF SIGN SYSTEM, U-CHANNEL

2


SIGN ERECTION, TYPE E

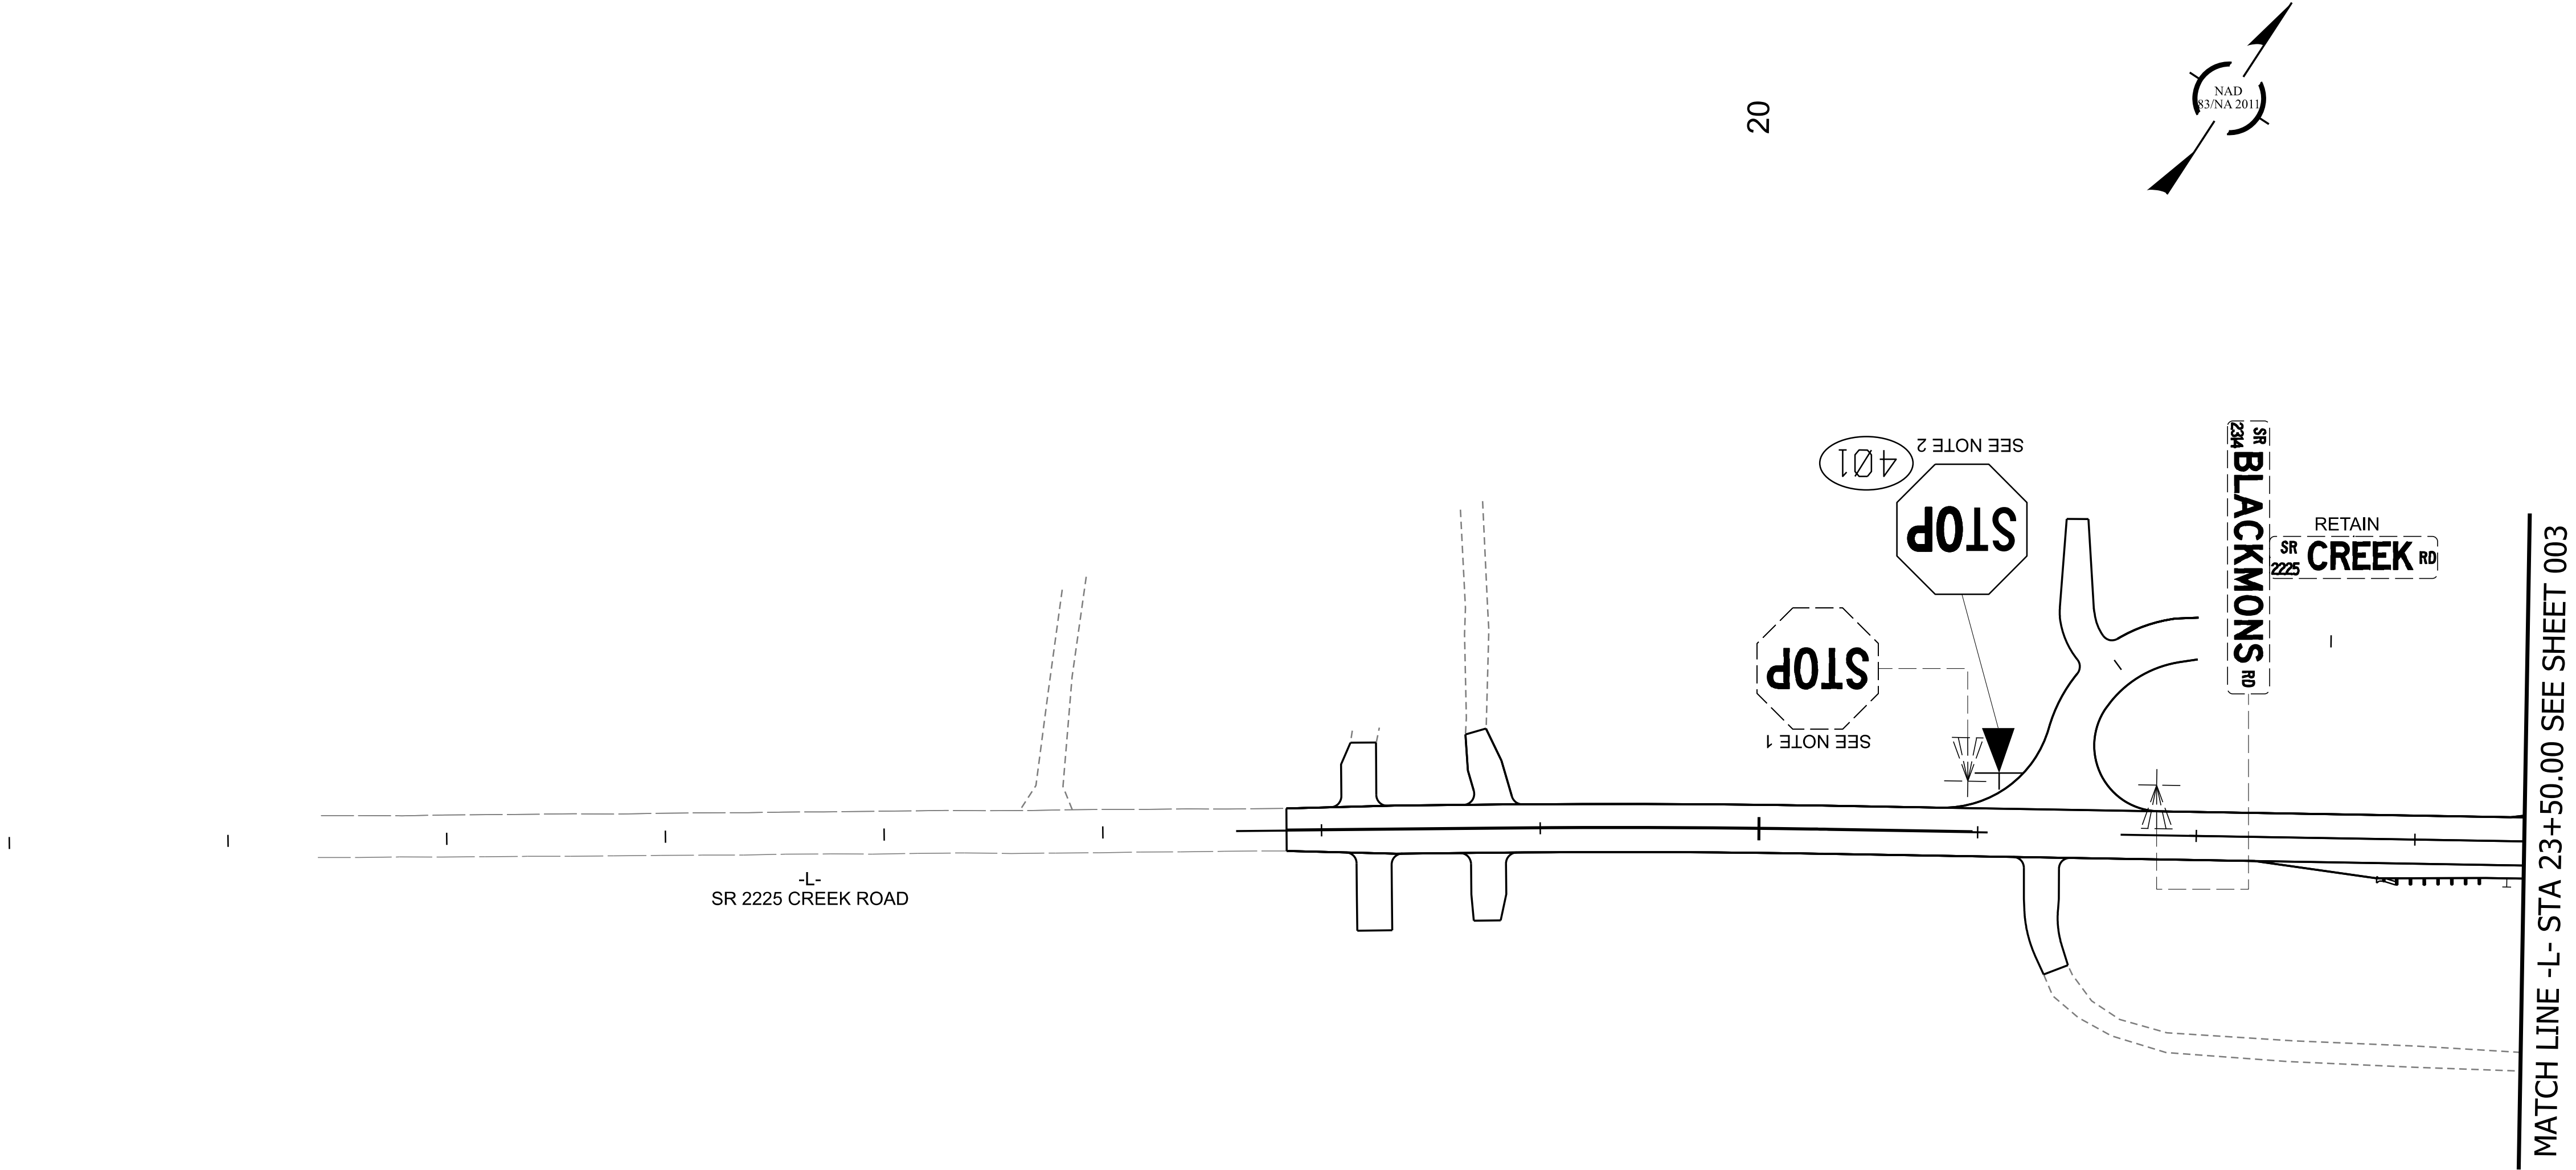


I-6011A

SIGN002


NORTH CAROLINA
DEPARTMENT OF TRANSPORTATION

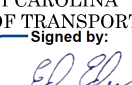Signed by: 

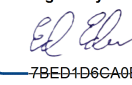
APPROVED:  78ED406CA0B3446

DATE: 6/19/2026

SEAL

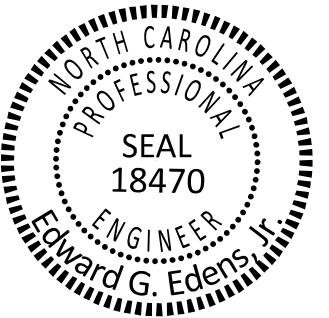

DOCUMENT NOT CONSIDERED FINAL
UNLESS ALL SIGNATURES COMPLETED

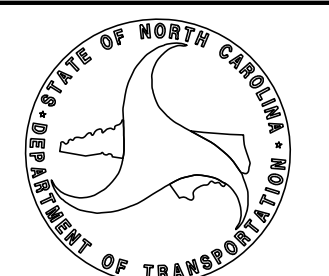

MATCH LINE -L- STA 23+50.00 SEE SHEET 002

SR 2225 CREEK ROAD

MATCH LINE -Y1- STA 27+50.00 SEE SHEET 005

Middle School
←
SEE NOTE 1

RIGHT LANE
MUST
TURN RIGHT
SEE NOTE 1

SEE NOTE 1

SEE NOTE 1

EAST
74
SEE NOTE 1

STOP
SEE NOTE 1

EAST WEST
74 74
SEE NOTE 1 SEE NOTE 1

SR 2225 CREEK ROAD

MATCH LINE -L- STA 36+00.00 SEE SHEET 004

PROJECT NOTES

1 DISPOSAL OF SIGN SYSTEM, U-CHANNEL


MATCH LINE -Y1- STA 35+50.00 SEE SHEET 006




I-6011A


SIGN003


NORTH CAROLINA
DEPARTMENT OF TRANSPORTATION

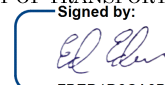Signed by:

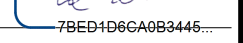
APPROVED:
78ED406CA0B3446...


DATE: 6/19/2026

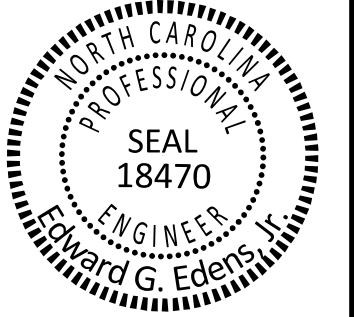SEAL:

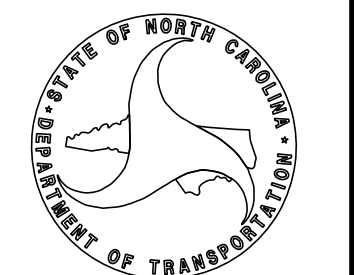
DOCUMENT NOT CONSIDERED FINAL
UNLESS ALL SIGNATURES COMPLETED


11/14/23

MATCH LINE -L- STA 36+00.00 SEE SHEET 003

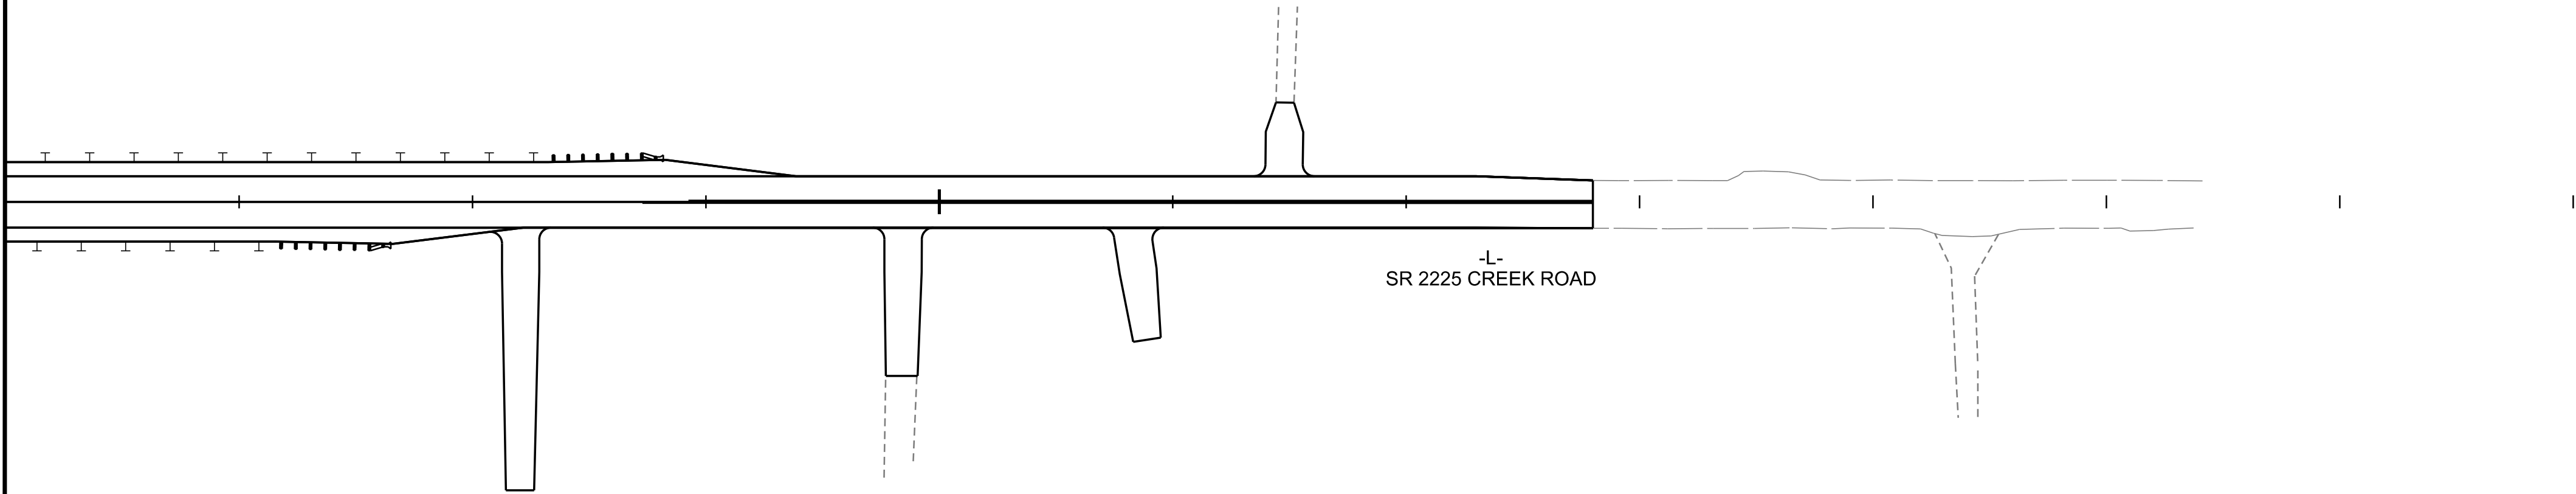

40



PROJECT NOTES


- 1 DISPOSAL OF SIGN SYSTEM, U-CHANNEL

I-6011A


SIGN004

NORTH CAROLINA
DEPARTMENT OF TRANSPORTATION

Signed by:

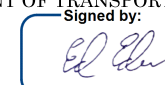

APPROVED:

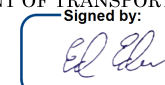


78ED406CA0B3446


DATE:

6/19/2026

SEAL:

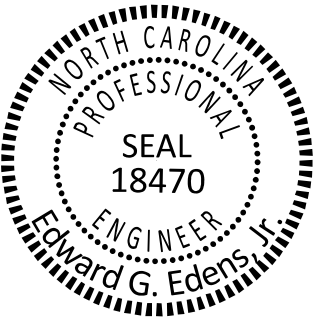


DOCUMENT NOT CONSIDERED FINAL
UNLESS ALL SIGNATURES COMPLETED

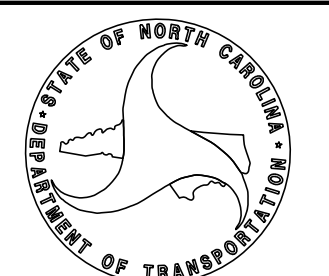

11/14/23



20

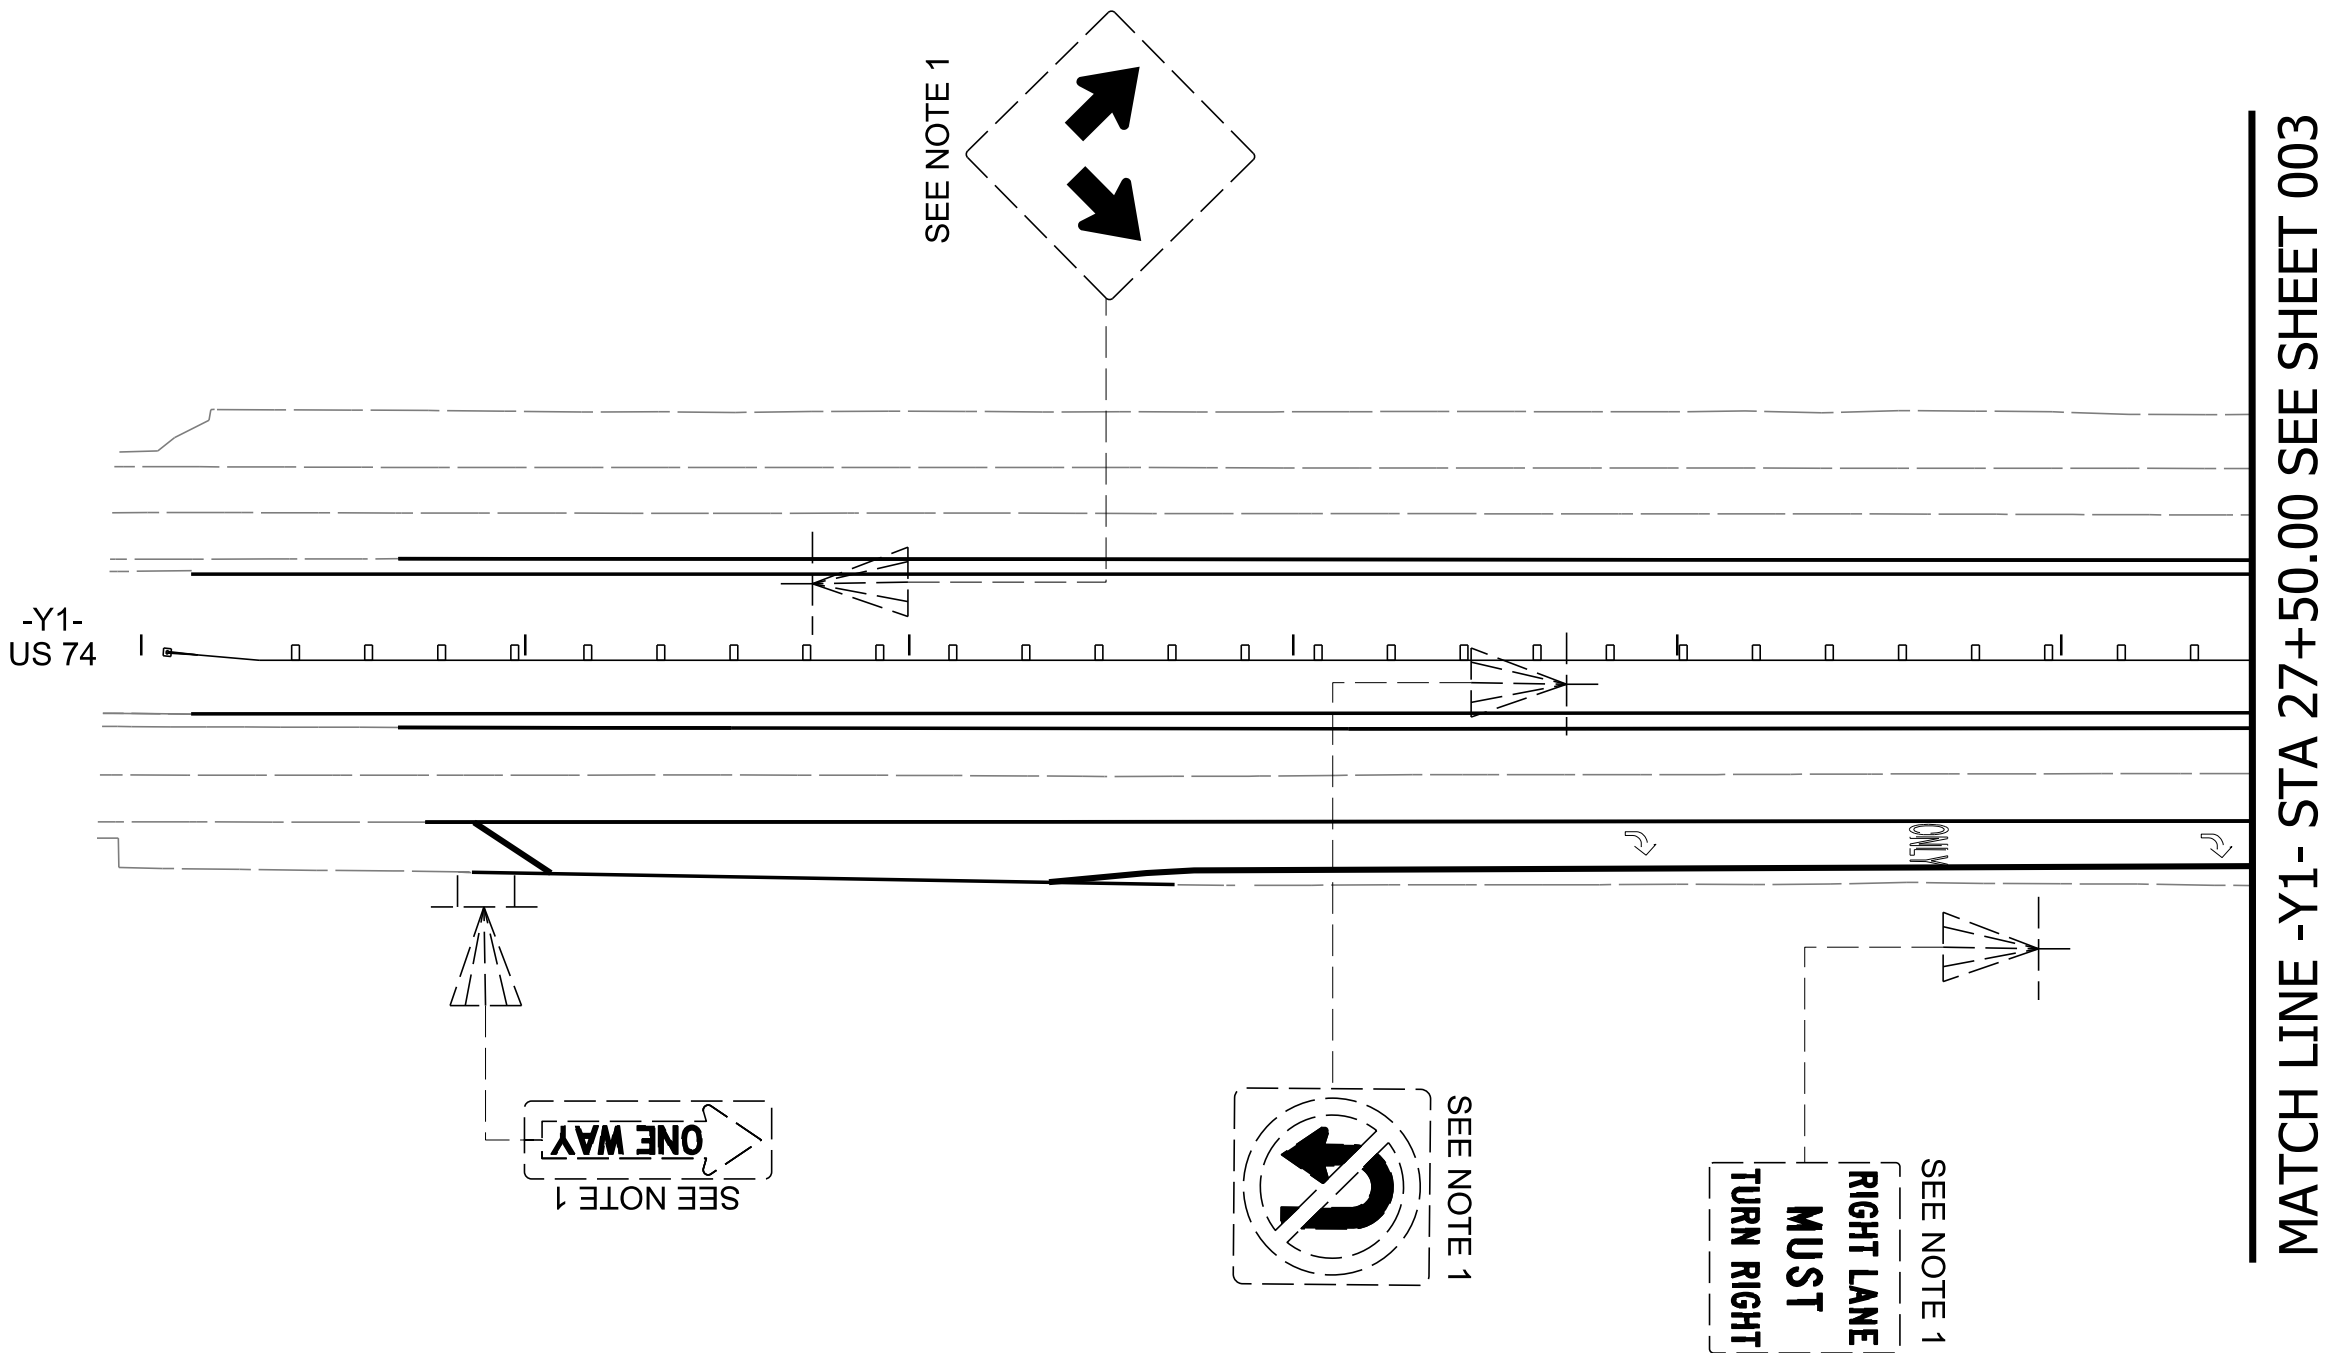

PROJECT NOTES

- 1 DISPOSAL OF SIGN SYSTEM, U-CHANNEL

I-6011A

SIGN005

NORTH CAROLINA
DEPARTMENT OF TRANSPORTATION

Signed by:

APPROVED:


DATE:

6/19/2026

SEAL:

DOCUMENT NOT CONSIDERED FINAL
UNLESS ALL SIGNATURES COMPLETED

11/14/23

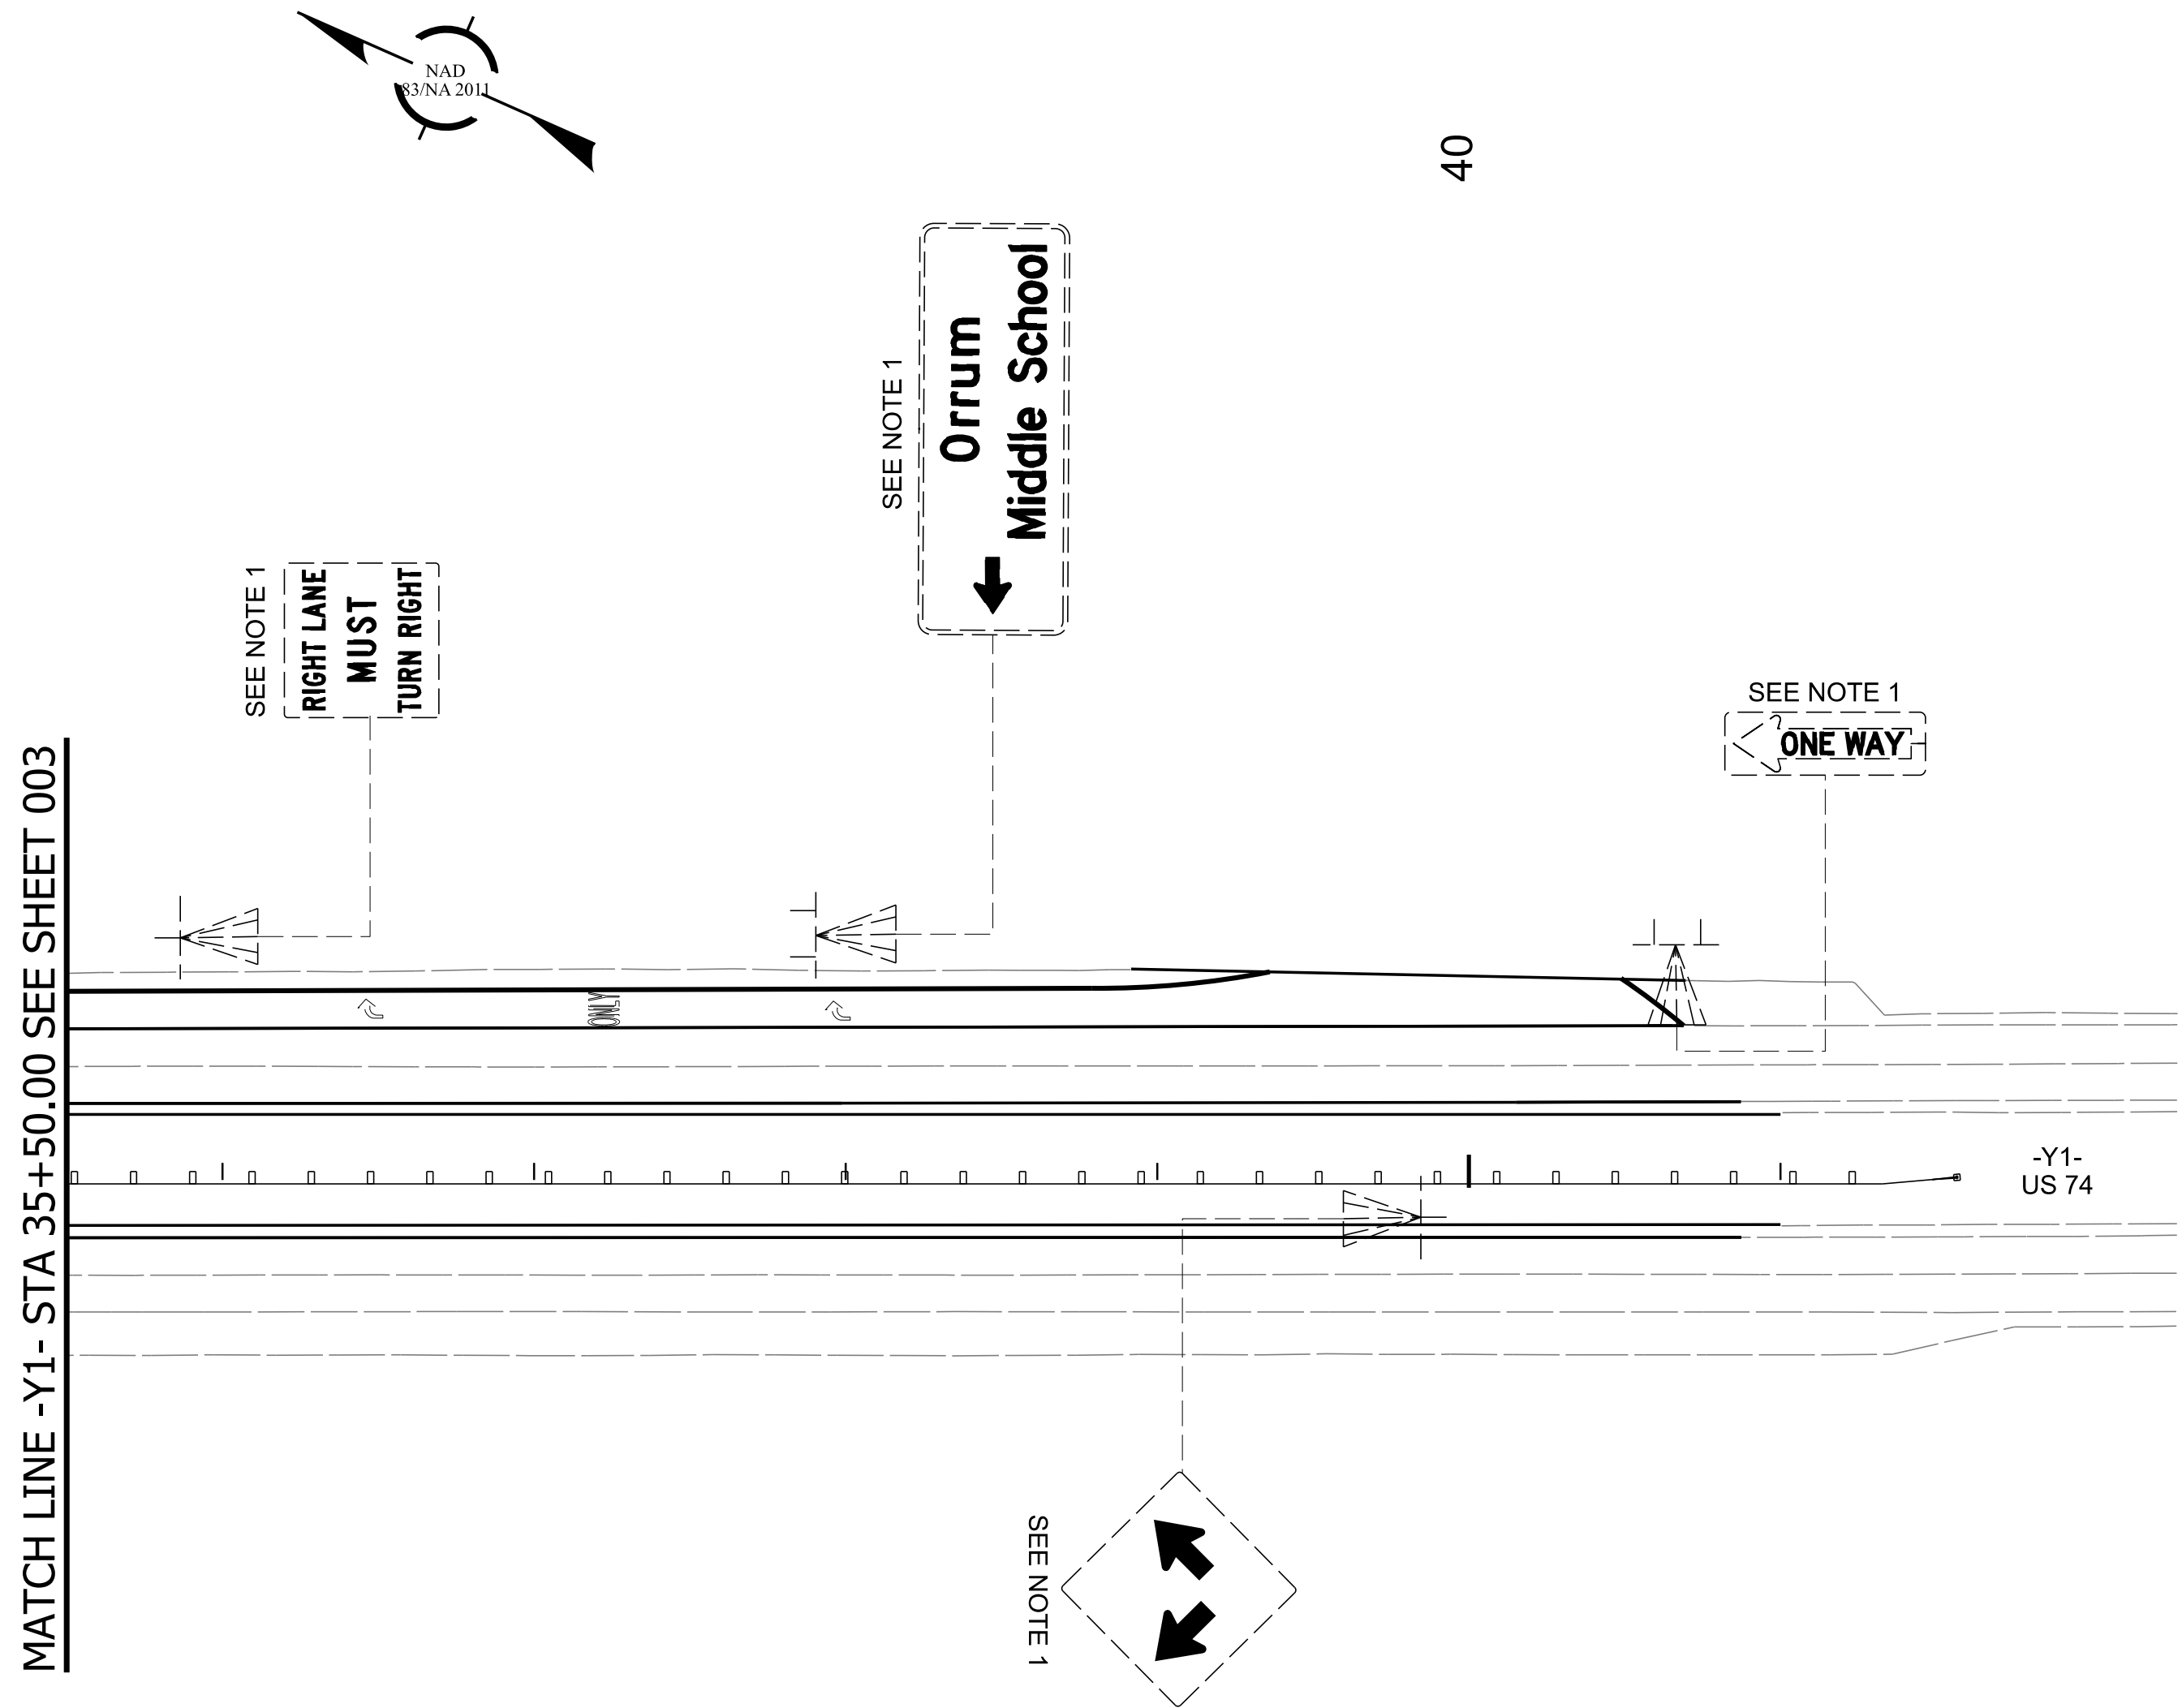

PROJECT NOTES

- 1 DISPOSAL OF SIGN SYSTEM, U-CHANNEL

I-6011A

SIGN006

NORTH CAROLINA
DEPARTMENT OF TRANSPORTATION

Signed by:

APPROVED:

DATE:

6/19/2026

SEAL:

NORTH CAROLINA
PROFESSIONAL
SEAL
18470
ENGINEER
Edward G. Edens, Jr.

DOCUMENT NOT CONSIDERED FINAL
UNLESS ALL SIGNATURES COMPLETED

