



NOT TO SCALE

FLUME DETAIL


NOT TO SCALE

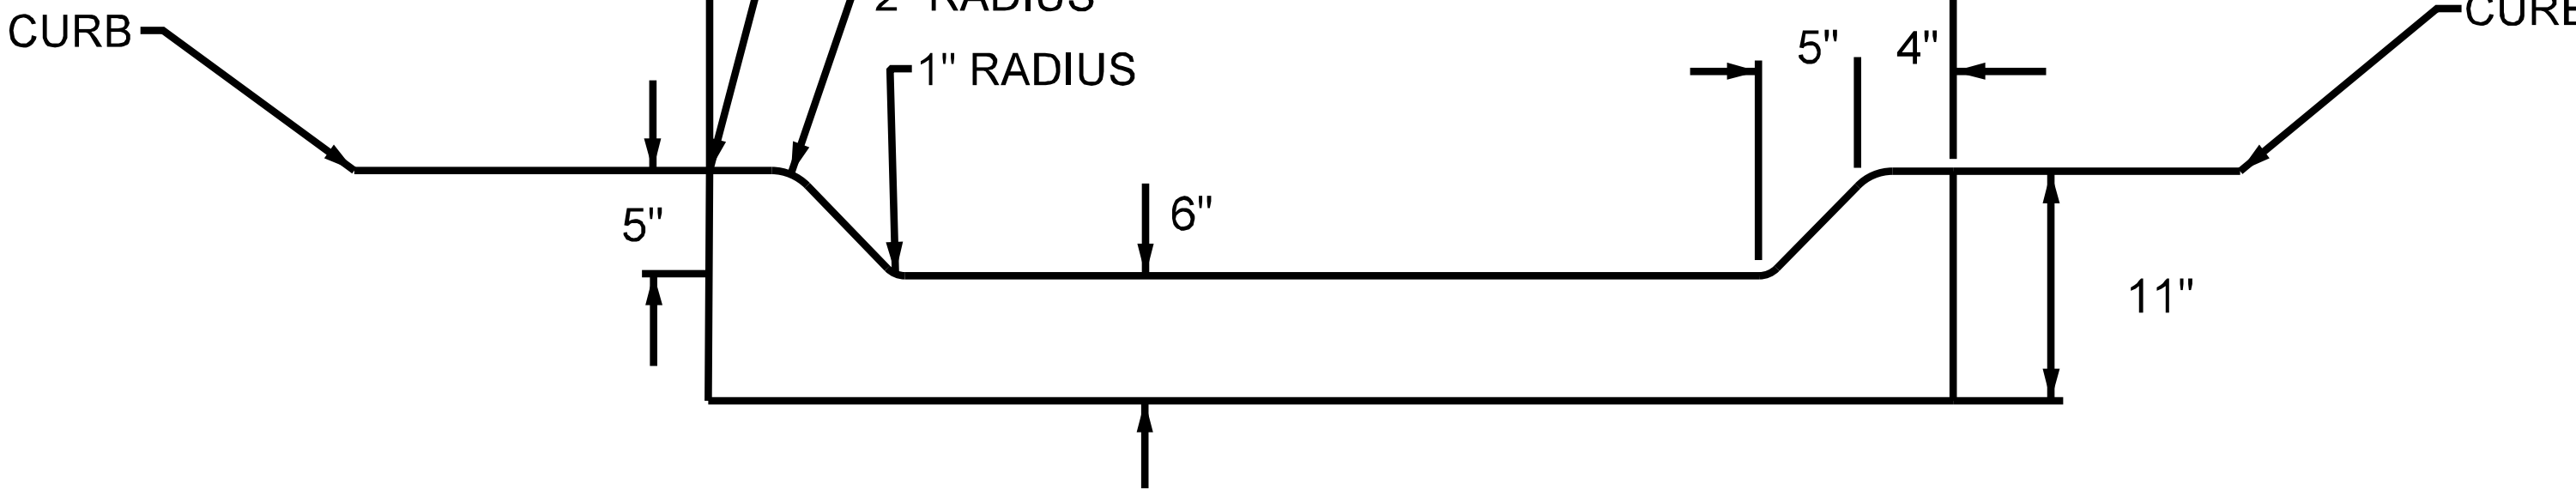

SECTION A

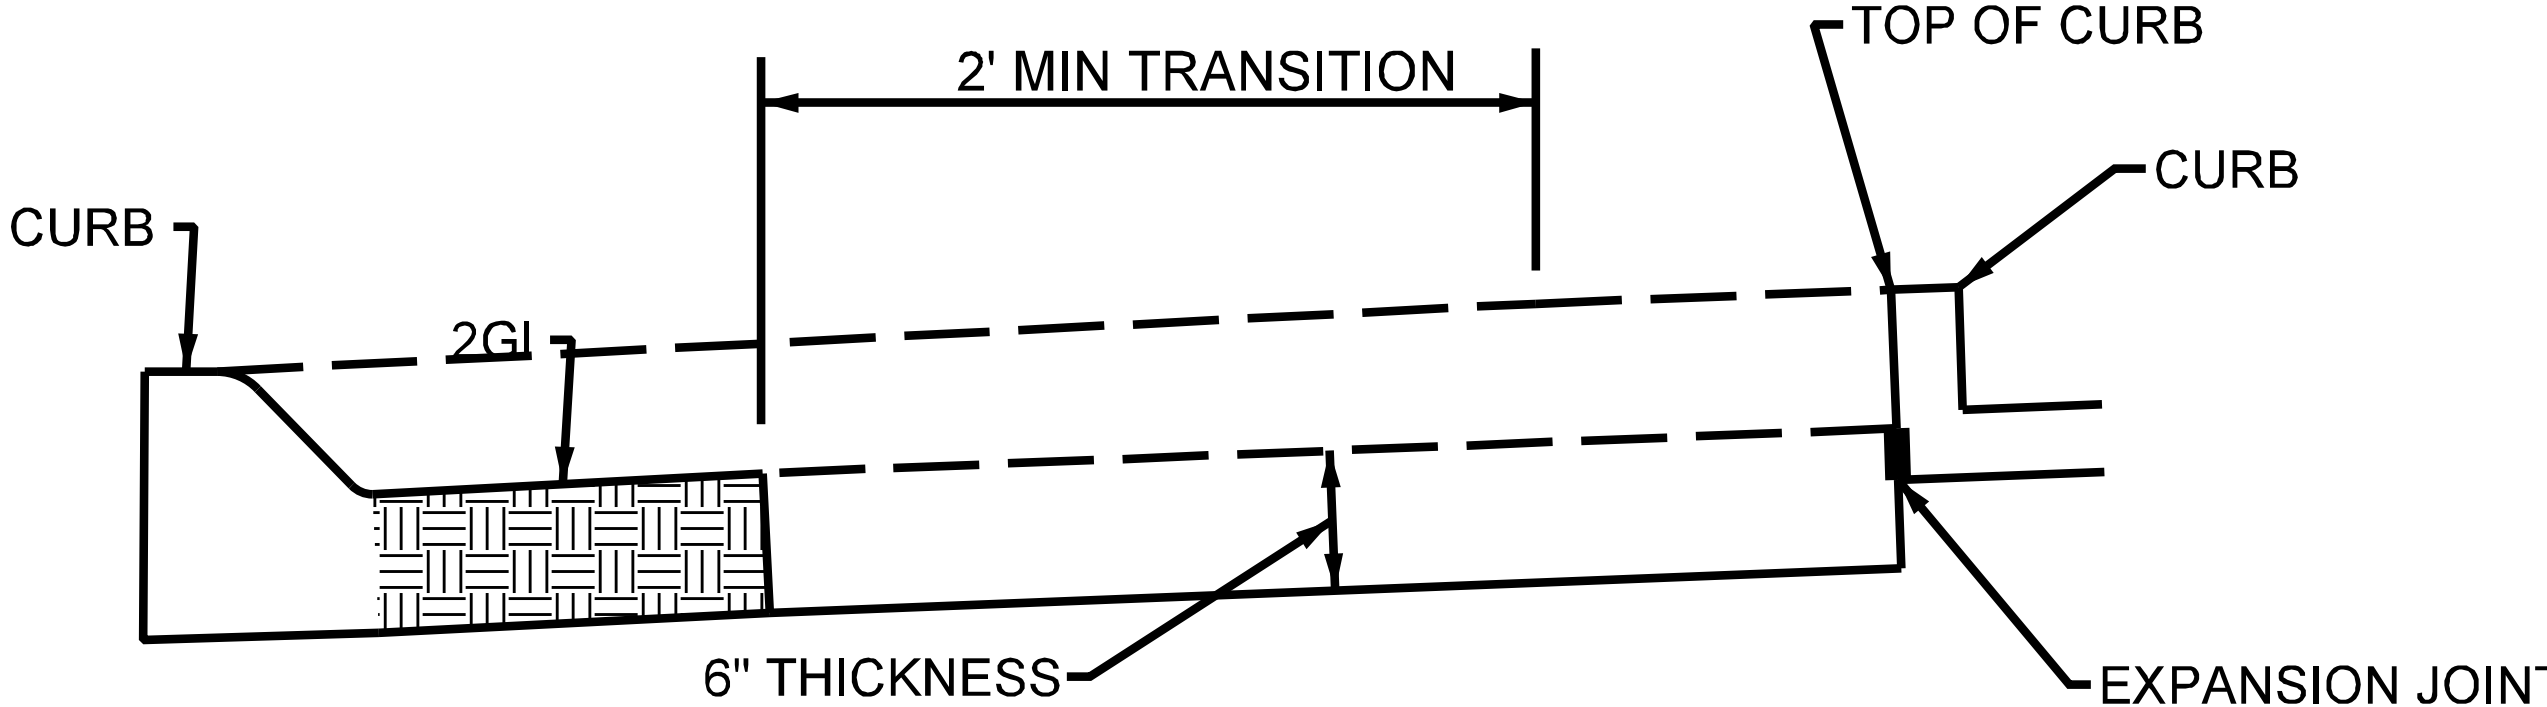


SECTION B

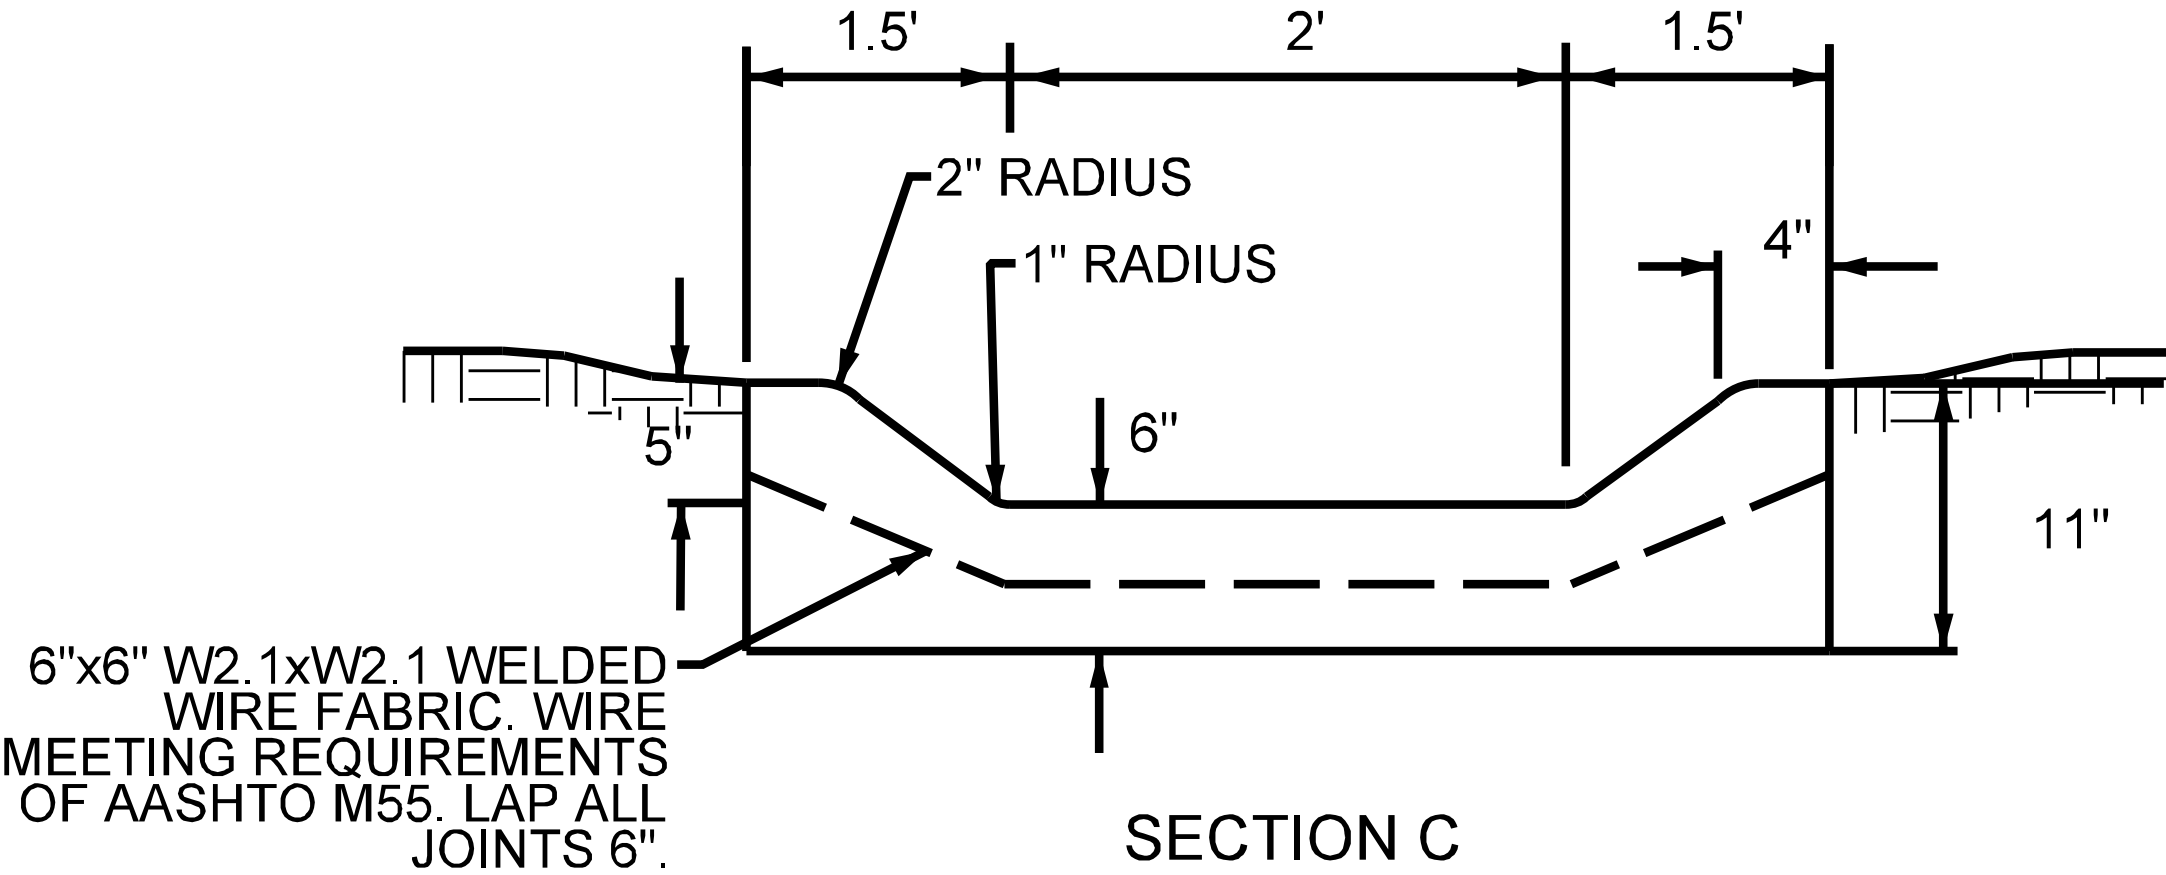

FLUME PLAN

NOT TO SCALE

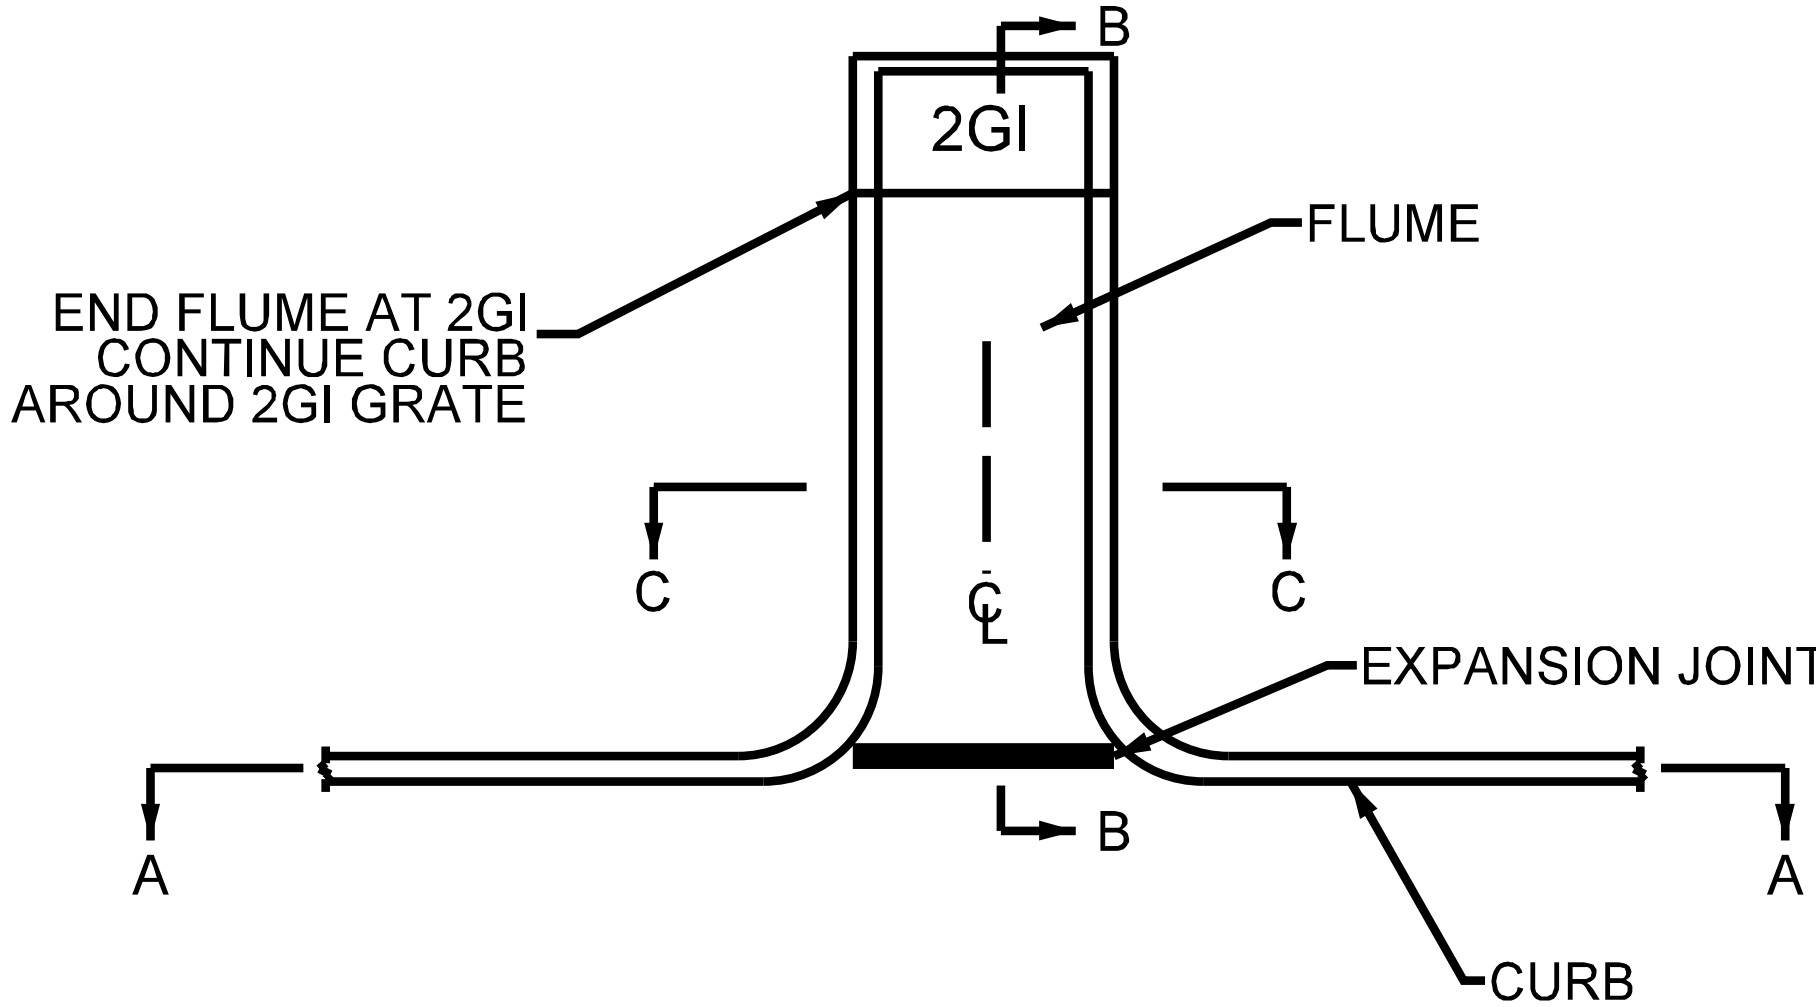

NOTES

1. SEE PLANS FOR LOCATION OF CONCRETE FLUME.
2. EXPANSION JOINT SHALL BE 3/4" THICK.
3. CONCRETE FLUME SHALL BE PLACED TO TIE TO PROPOSED 2GI.
4. CONCRETE SHALL MEET SPECIFICATIONS FOR CLASS 4000 CONCRETE FOR STRUCTURES.
5. THE COST AND INSTALLATION OF THE WELDED WIRE FABRIC SHALL BE CONSIDERED INCIDENTAL TO THE COST OF THE PROJECT.