



5/14/99

PROJECT REFERENCE NO.	SHEET NO.
B-4676A	2C-8

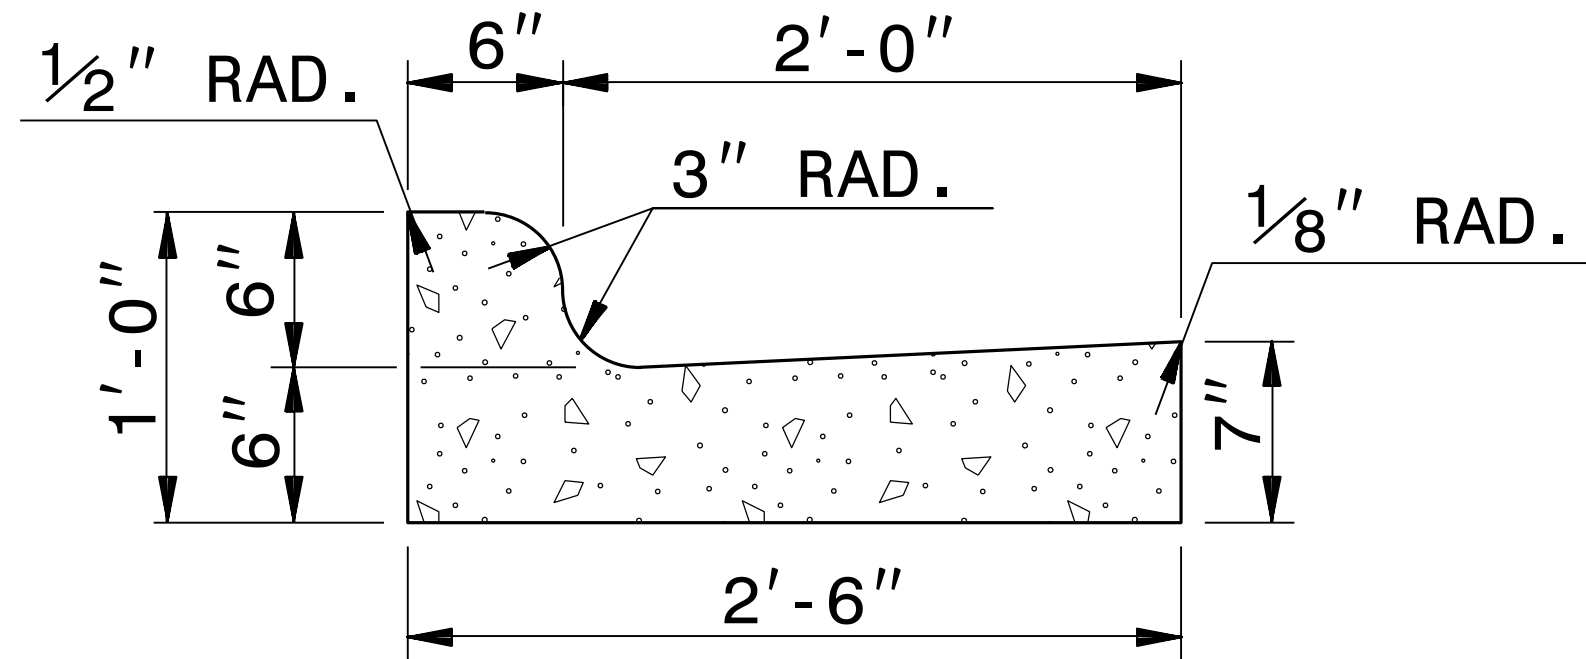


*NOTE: SEE STD. DWG. 846.01
FOR GENERAL NOTES

2'-6" CURB AND GUTTER

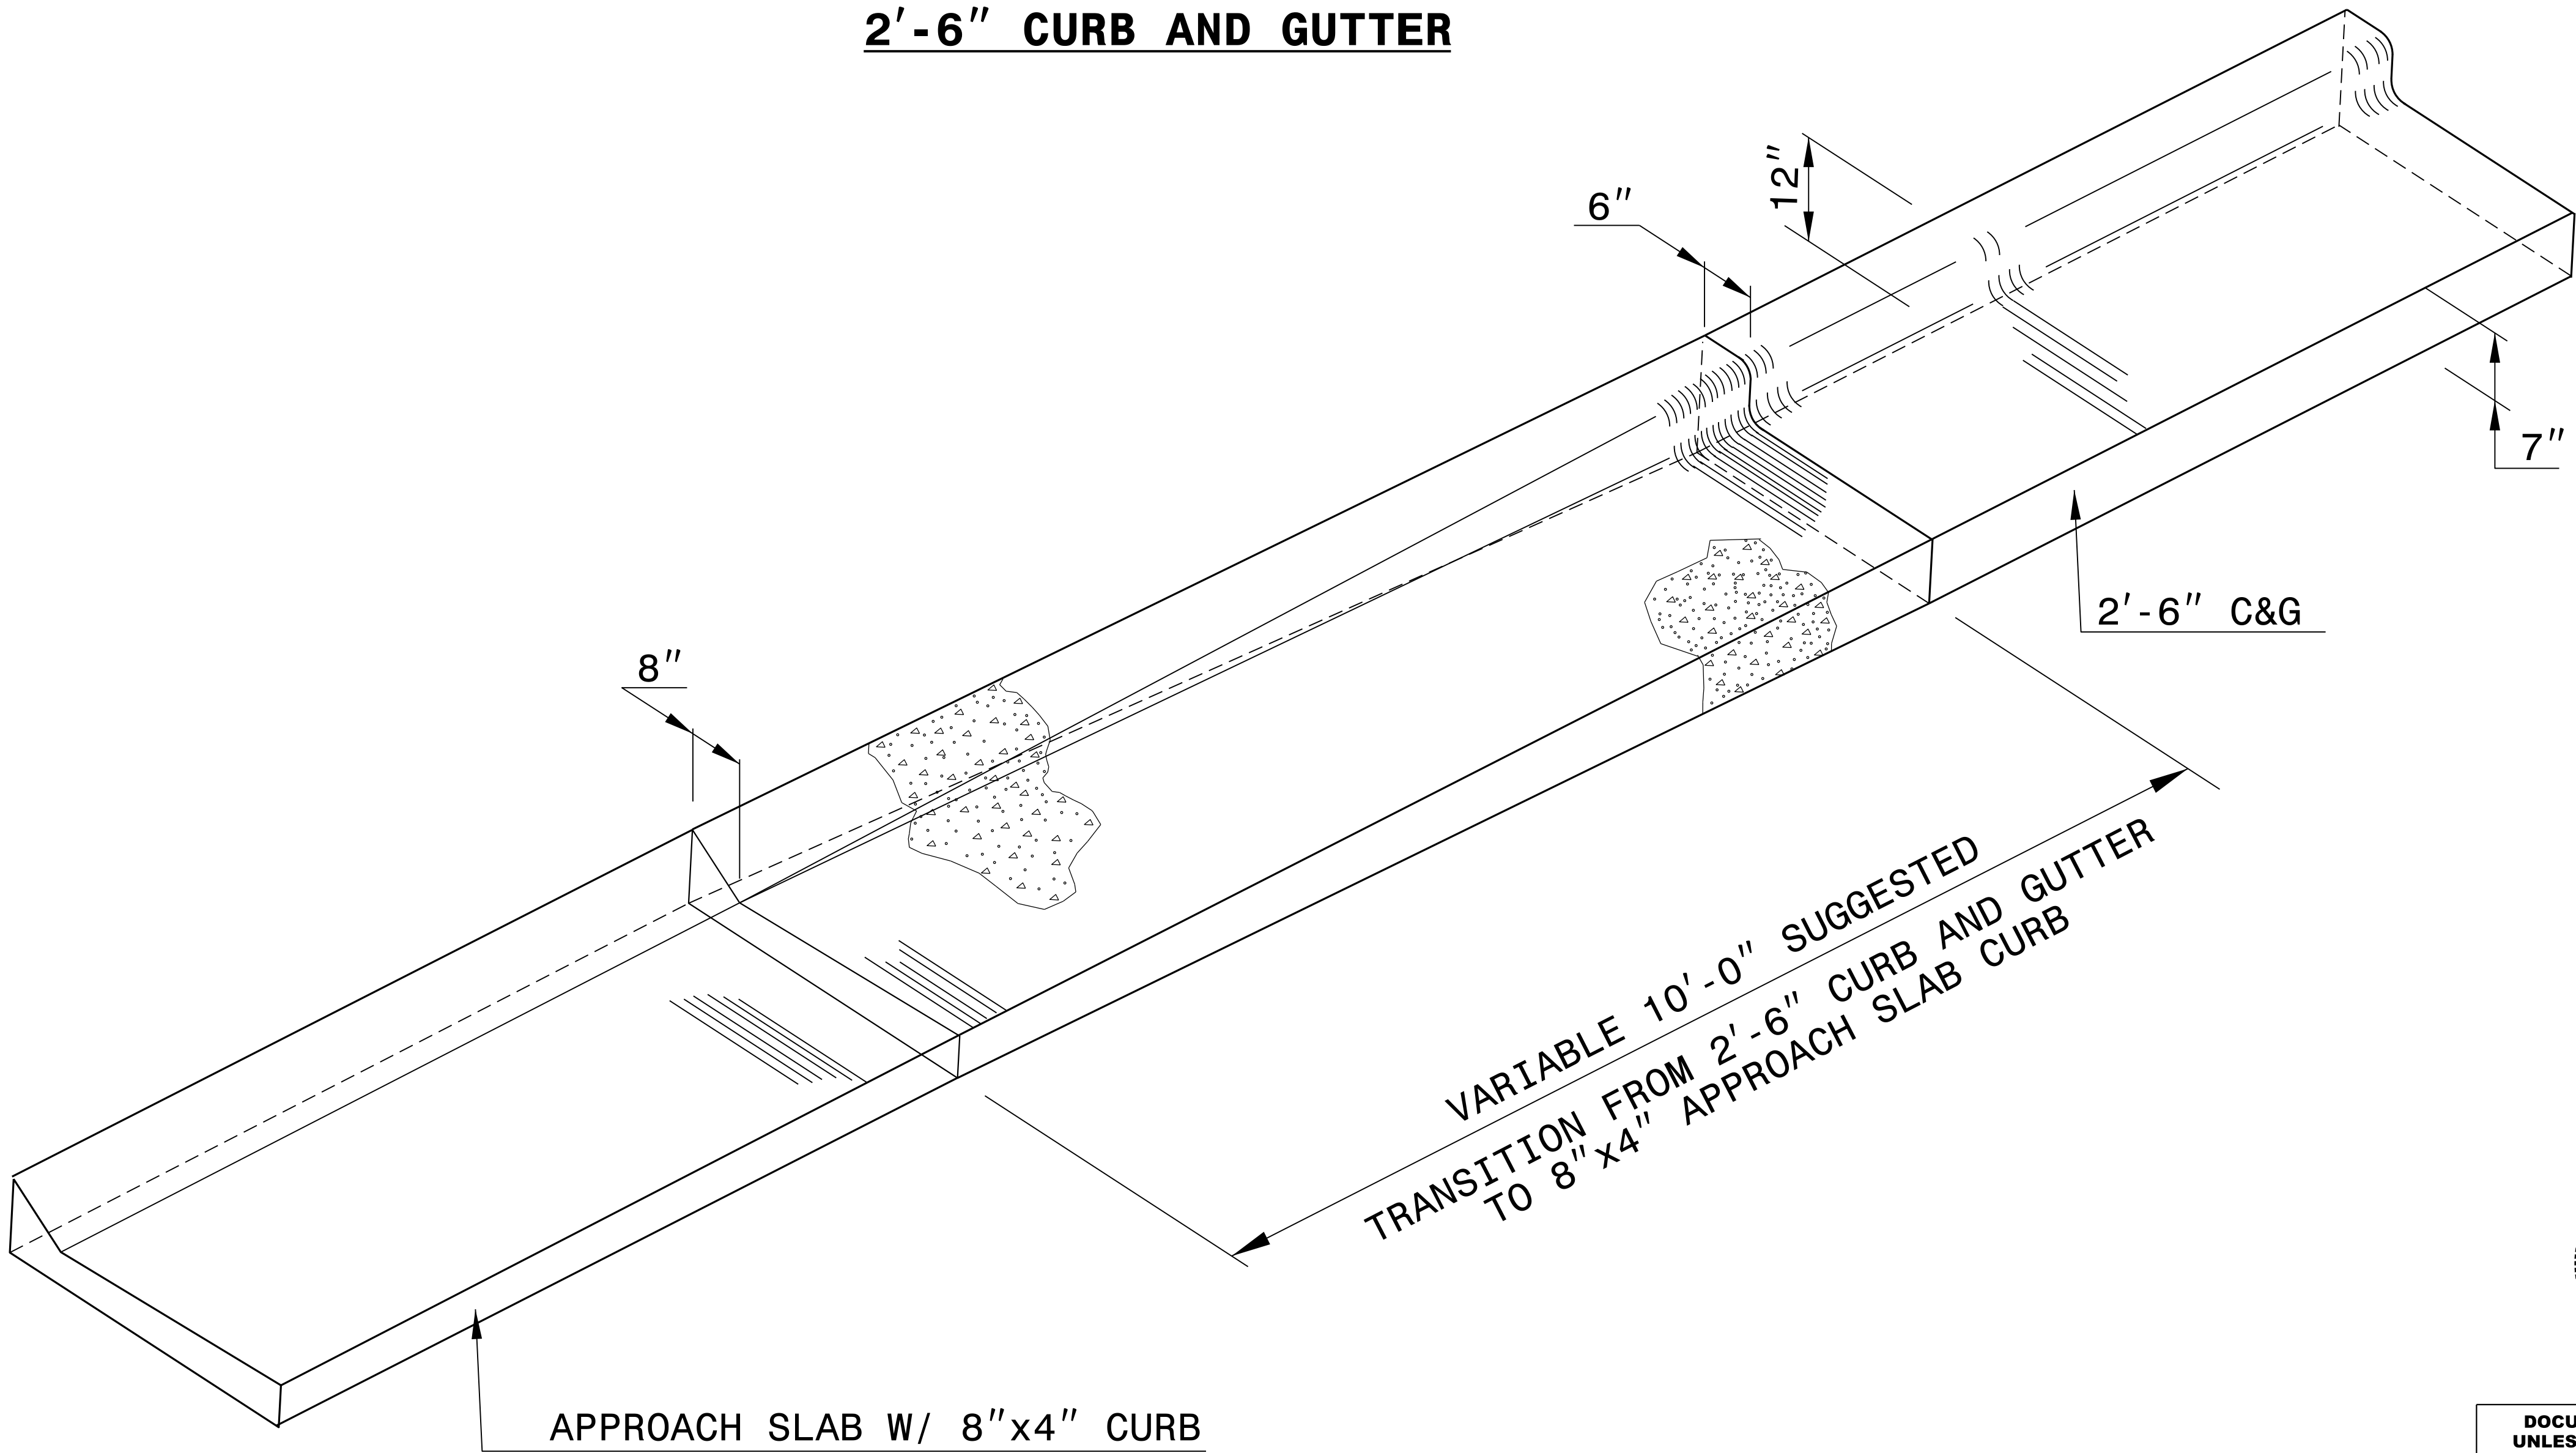

ISOMETRIC VIEW OF TRANSITION

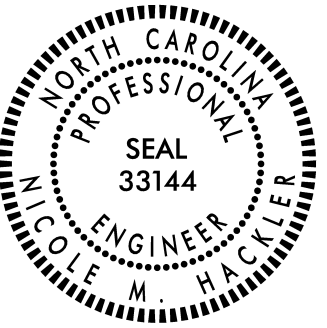

DOCUMENT NOT CONSIDERED FINAL
UNLESS ALL SIGNATURES COMPLETED

CONTRACT STANDARDS AND DEVELOPMENT UNIT	
Office 919-707-6950	FAX 919-250-4119
DETAIL OF 2'-6" CURB & GUTTER TO 8"x4" APPROACH SLAB CURB TRANSITION SECTION	
ORIGINAL BY: E.E. WARD	DATE: 5-29-02
MODIFIED BY:	DATE:
CHECKED BY:	DATE:
FILE SPEC.: /usr/details/stand/cgtransit.dgn	

08-JAN-2020 09:26
S:\Contracts\Contractors\Special Details\vericard\usr\details\stand\c&g transition sections.dgn
Jhowerton AT CSD-320965