



Diagram illustrating a vertical pipe section with a 4" x 8" reinforced handhole and a 2" half coupling with internal threads (see drawing M3).

The diagram shows a vertical pipe with a handhole. The height of the pipe section is labeled as 5' - 0" MIN. The handhole is labeled as 4" x 8" REINFORCED HANDHOLE. The coupling is labeled as 2" HALF COUPLING WITH INTERNAL THREADS (SEE DRAWING M3).

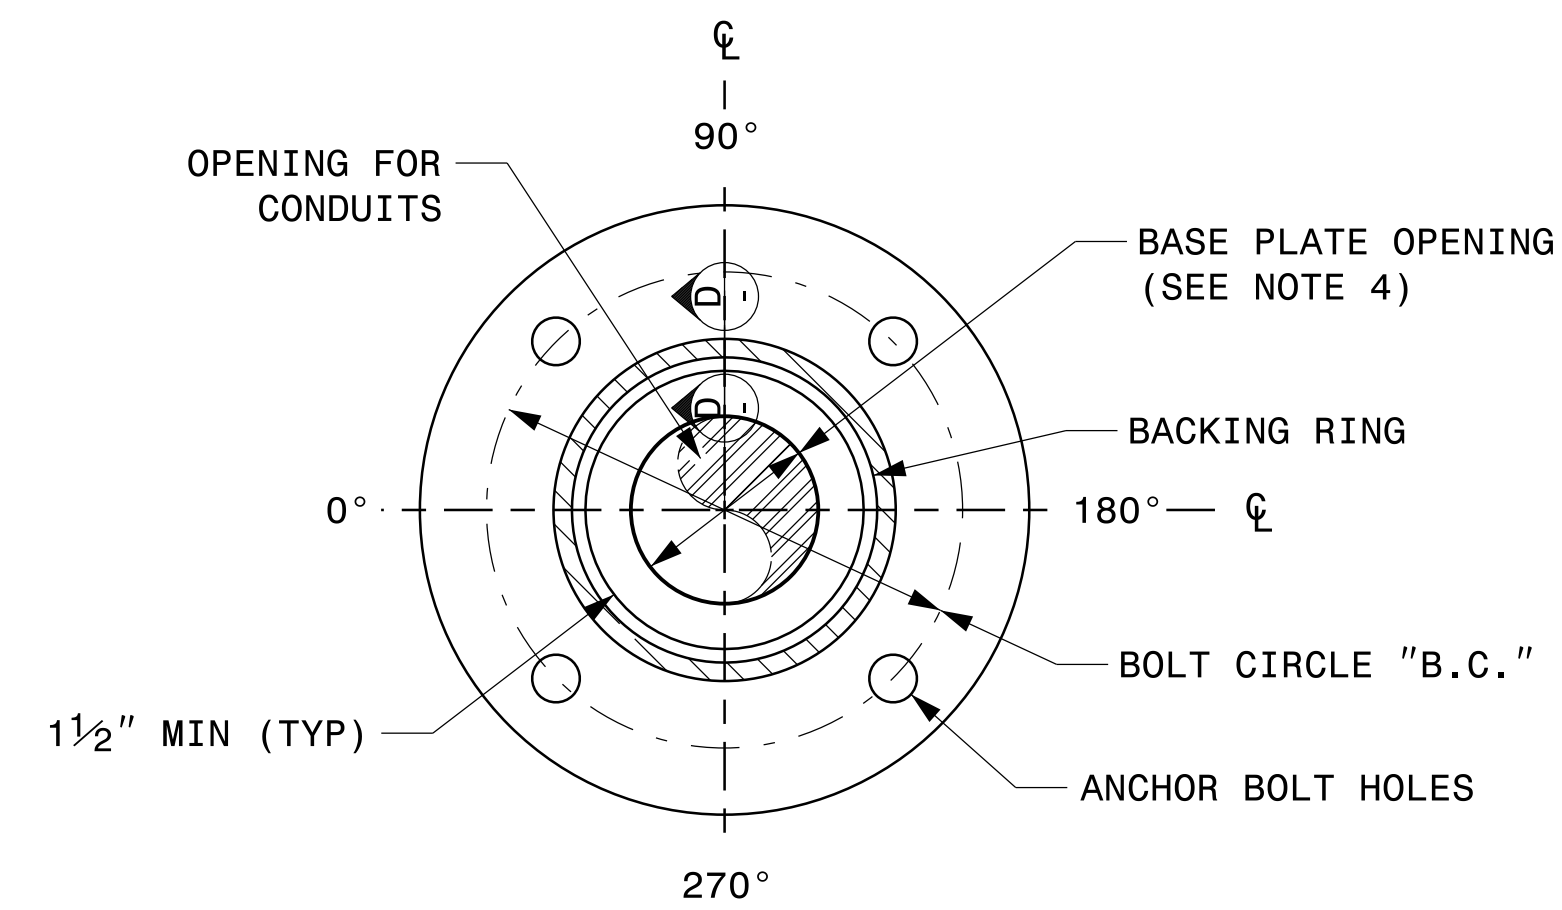

4 BOLT PATTERN  
FOR POLES UP TO 40'

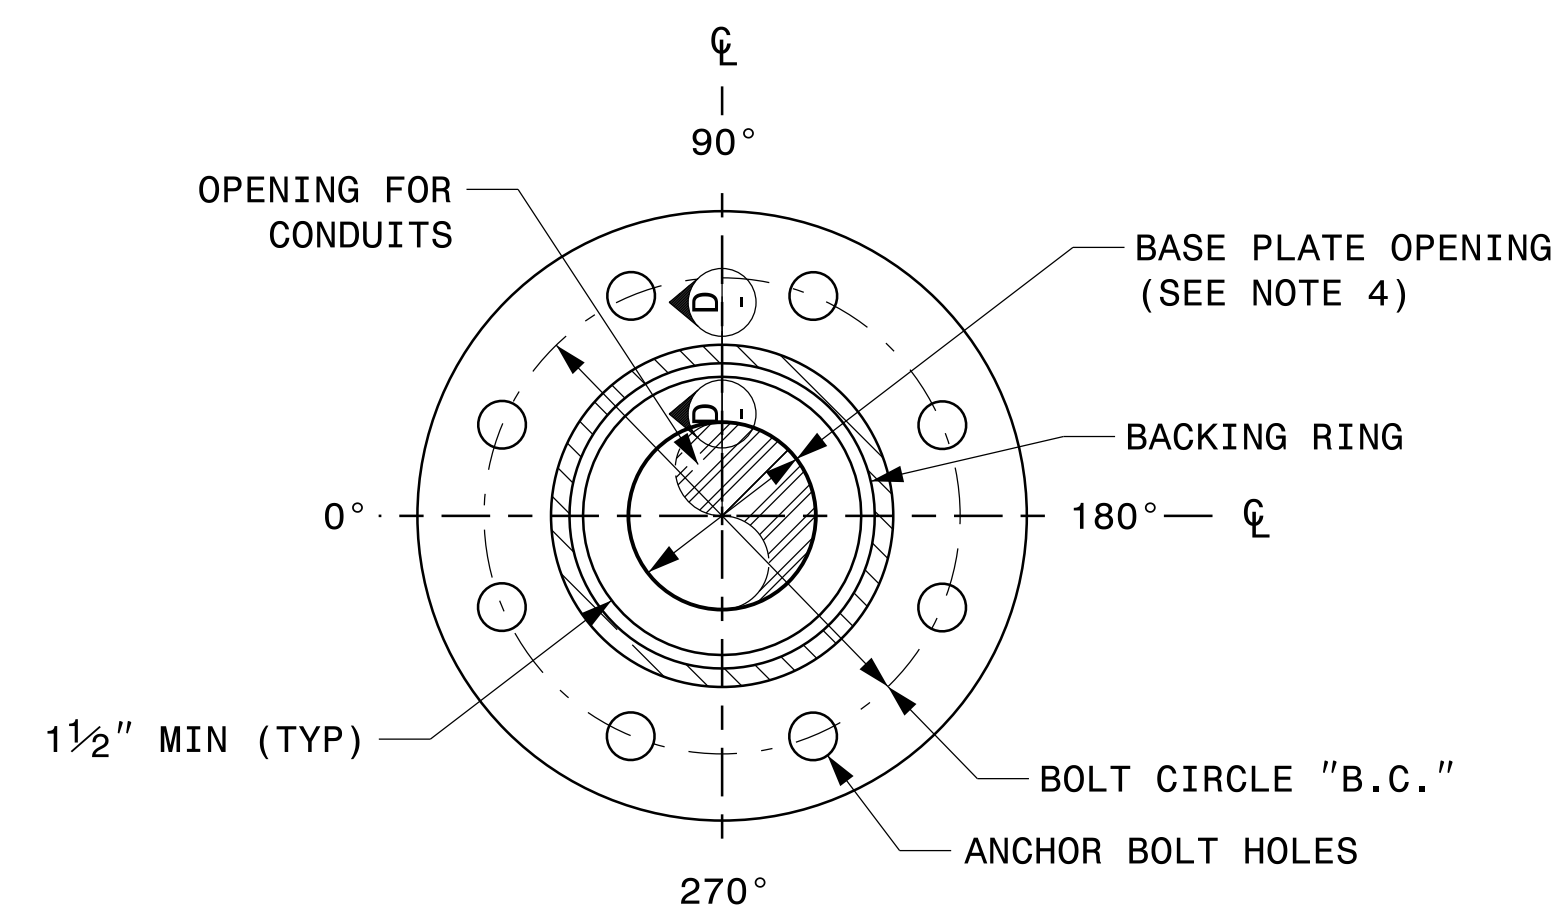

8 BOLT PATTERN  
FOR POLES TALLER THAN 40'

Diagram illustrating the elevation view of a vertical shaft assembly. The shaft is shown with a terminal compartment (SEE STANDARD DRAWING M2) and an anchor bolt (SEE STANDARD DRAWING M2). The shaft diameter is indicated as 4'-6" (TYP). The terminal compartment is located at the bottom of the shaft, and the anchor bolt is shown passing through the terminal compartment and the shaft wall.

|   |   
|---|---|---------------------------------------------------------------------------------------|-------------------------------------------------------------------------------------|----------------------------------|----------------------------------|-----------|-----------------|--|--|--|--|--|--|--|--|--|--|--|--|--|--|--|--|---|
| <p>Prepared In The Offices of:</p>  <p>750 N. Greenfield Pkwy, Garner, NC 27529</p> | <h2 style="margin: 0;">Typical Fabrication Details<br/>For<br/>CCTV Poles</h2>   |  | <p style="text-align: right;">09/21/2023</p> <p style="text-align: right;">DATE</p> |                                  |                                  |           |                 |  |  |  |  |  |  |  |  |  |  |  |  |  |  |  |  |   |
| <p>SCALE</p> <p style="text-align: center;">O      NA</p> <hr style="width: 50px; margin: 0 auto;"/> <p style="text-align: center;">NONE</p>                             | <table border="1" style="width: 100%; border-collapse: collapse;"> <tr> <td style="width: 40%;">PLAN DATE: <b>SEPTEMBER 2023</b></td> <td style="width: 60%;">DESIGNED BY: <b>K.C. DURIGON</b></td> </tr> <tr> <td>PREPARED BY: <b>K.C. DURIGON</b></td> <td>REVIEWED BY: <b>C.F. ANDREWS</b></td> </tr> <tr> <td style="text-align: center;">REVISIONS</td> <td style="text-align: center;">INIT.      DATE</td> </tr> <tr><td> </td><td> </td></tr> <tr><td> </td><td> </td></tr> <tr><td> </td><td> </td></tr> <tr><td> </td><td> </td></tr> <tr><td> </td><td> </td></tr> <tr><td> </td><td> </td></tr> <tr><td> </td><td> </td></tr> <tr><td> </td><td> </td></tr> </table> | PLAN DATE: <b>SEPTEMBER 2023</b>                                                      | DESIGNED BY: <b>K.C. DURIGON</b>                                                    | PREPARED BY: <b>K.C. DURIGON</b> | REVIEWED BY: <b>C.F. ANDREWS</b> | REVISIONS | INIT.      DATE |  |  |  |  |  |  |  |  |  |  |  |  |  |  |  |  | <p>DocuSigned by:</p> <p style="font-size: 1.2em; font-family: cursive;">Kevin Durigon</p> <p style="text-align: center; font-size: 0.8em;">SIGNATURE</p> |
| PLAN DATE: <b>SEPTEMBER 2023</b>   | DESIGNED BY: <b>K.C. DURIGON</b>   |                                                                                       |                                                                                     
| PREPARED BY: <b>K.C. DURIGON</b>   | REVIEWED BY: <b>C.F. ANDREWS</b>   |                                                                                       |                                                                                     
| REVISIONS   | INIT.      DATE   |                                                                                       |                                                                                     
|   |   
