



11/14/23

F I N A L P A V E M E N T S C H E D U L E					
A	12" CONCRETE TRUCK APRON WITH WIRE MESH REINFORCEMENT	R1	2'-6" CONCRETE CURB AND GUTTER	V1	INCIDENTAL MILLING (SEE STANDARD MILLING DETAIL).
C1	PROP. APPROX. 3" ASPHALT CONCRETE SURFACE COURSE, TYPE S9.5B, AT AN AVERAGE RATE OF 165 LBS. PER SQ. YD IN EACH OF TWO LAYERS.	R2	1'-6" CONCRETE CURB AND GUTTER	W	VARIABLE DEPTH ASPHALT PAVEMENT (SEE STANDARD WEDGING DETAIL).
C2	PROP. VAR. DEPTH ASPHALT CONCRETE SURFACE COURSE, TYPE S9.5B, AT AN AVERAGE RATE OF 110 LBS. PER SQ. YD. PER 1" DEPTH. TO BE PLACED IN LAYERS NOT LESS THAN 1" IN DEPTH OR GREATER THAN 1.5" IN DEPTH.	R3	9" X 18" CONCRETE CURB		
D1	PROP. APPROX. 4" ASPHALT CONCRETE INTERMEDIATE COURSE, TYPE I19.0C, AT AN AVERAGE RATE OF 456 LBS. PER SQ. YD.	R4	5" MONOLITHIC CONCRETE ISLAND (KEYED IN)		
D2	PROP. VAR. DEPTH ASPHALT CONCRETE INTERMEDIATE COURSE, TYPE I19.0C, AT AN AVERAGE RATE OF 114 LBS. PER SQ. YD. PER 1" DEPTH, TO BE PLACED IN LAYERS NOT LESS THAN 2½" IN DEPTH OR GREATER THAN 4" IN DEPTH.	R5	2'-9" CONCRETE CURB AND GUTTER		
E1	PROP. APPROX. 4" ASPHALT CONCRETE BASE COURSE, TYPE B25.0C, AT AN AVERAGE RATE OF 456 LBS. PER SQ. YD.	T	EARTH MATERIAL		
E2	PROP. VAR. DEPTH ASPHALT CONCRETE BASE COURSE, TYPE B25.0C, AT AN AVERAGE RATE OF 114 LBS. PER SQ. YD. PER 1" DEPTH. TO BE PLACED IN LAYERS NOT LESS THAN 3" IN DEPTH OR GREATER THAN 5½" IN DEPTH.	U	EXISTING PAVEMENT		


NOTE: PAVEMENT EDGE SLOPES ARE 1:1 UNLESS SHOWN OTHERWISE.

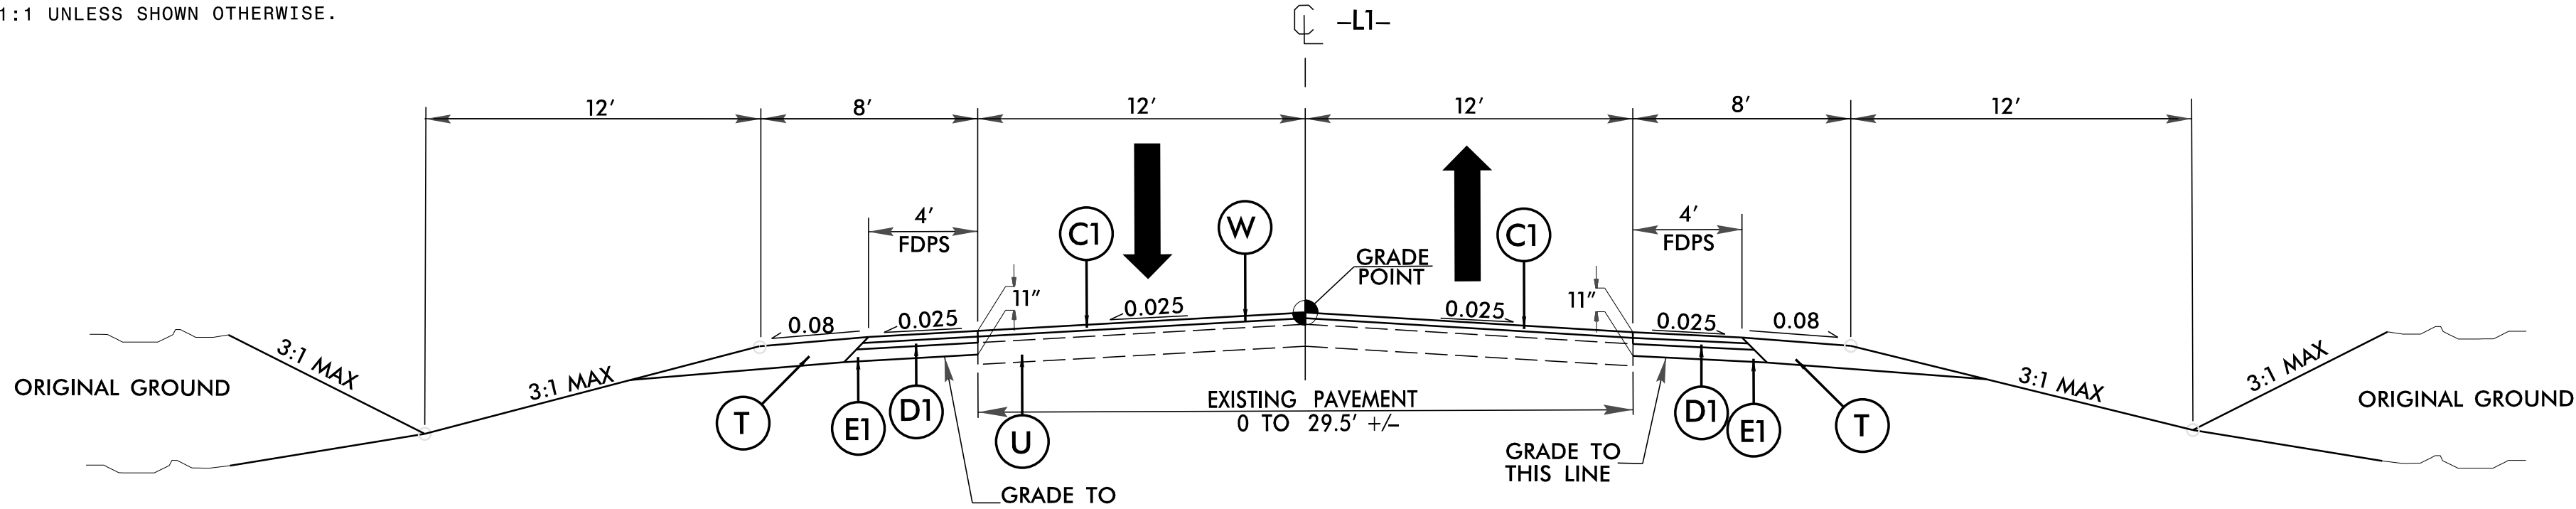


TYPICAL SECTION NO. 1
-L1- STA. 10 + 50.00 TO STA. 12 + 50.00
-L1- STA. 22 + 00.00 TO STA. 26 + 50.00

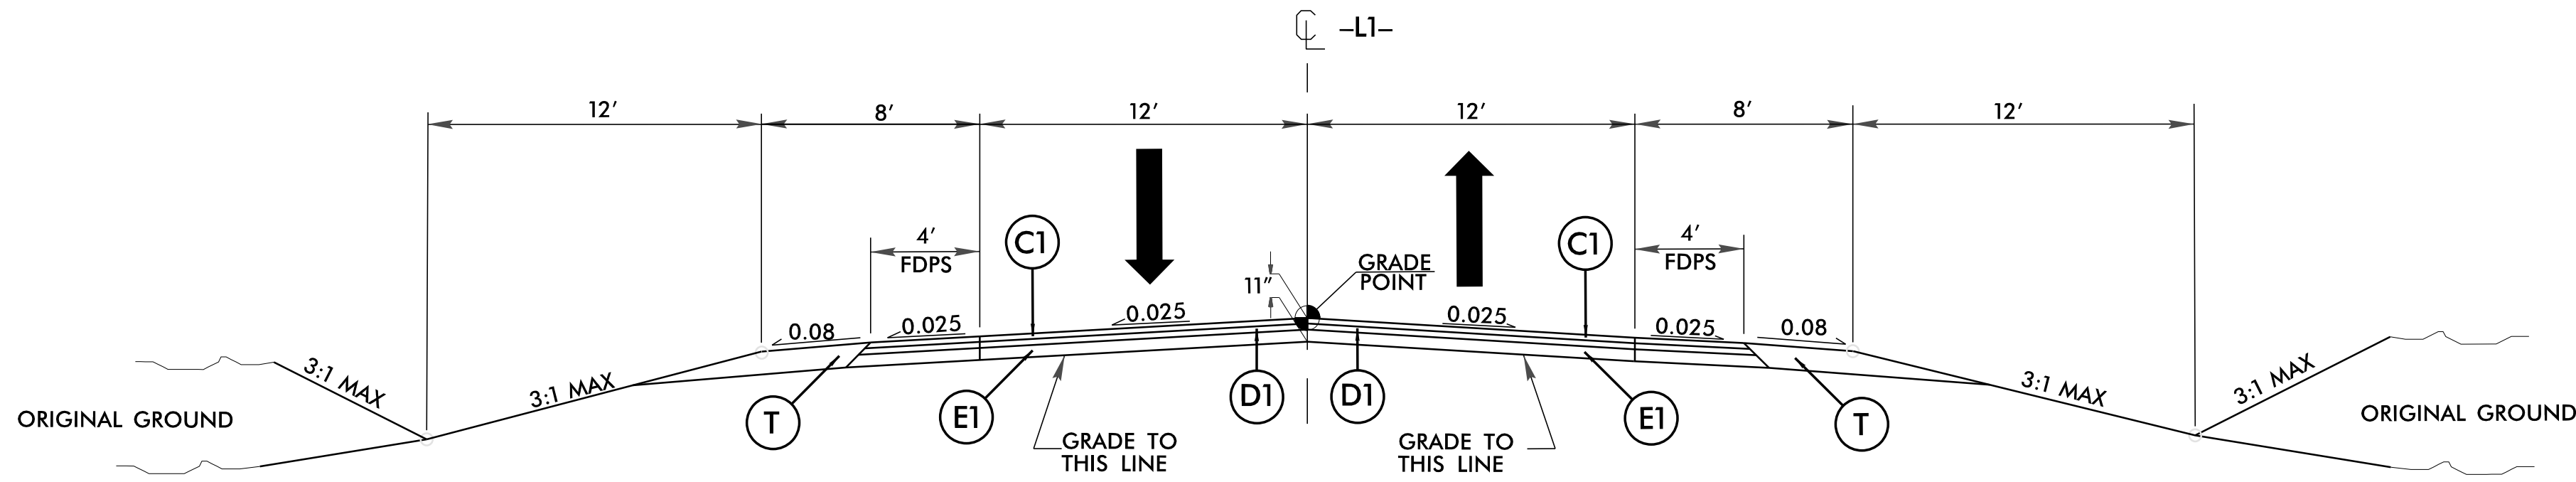

TYPICAL SECTION NO. 2
-L1- STA. 12 + 50.00 TO STA. 16 + 25.00

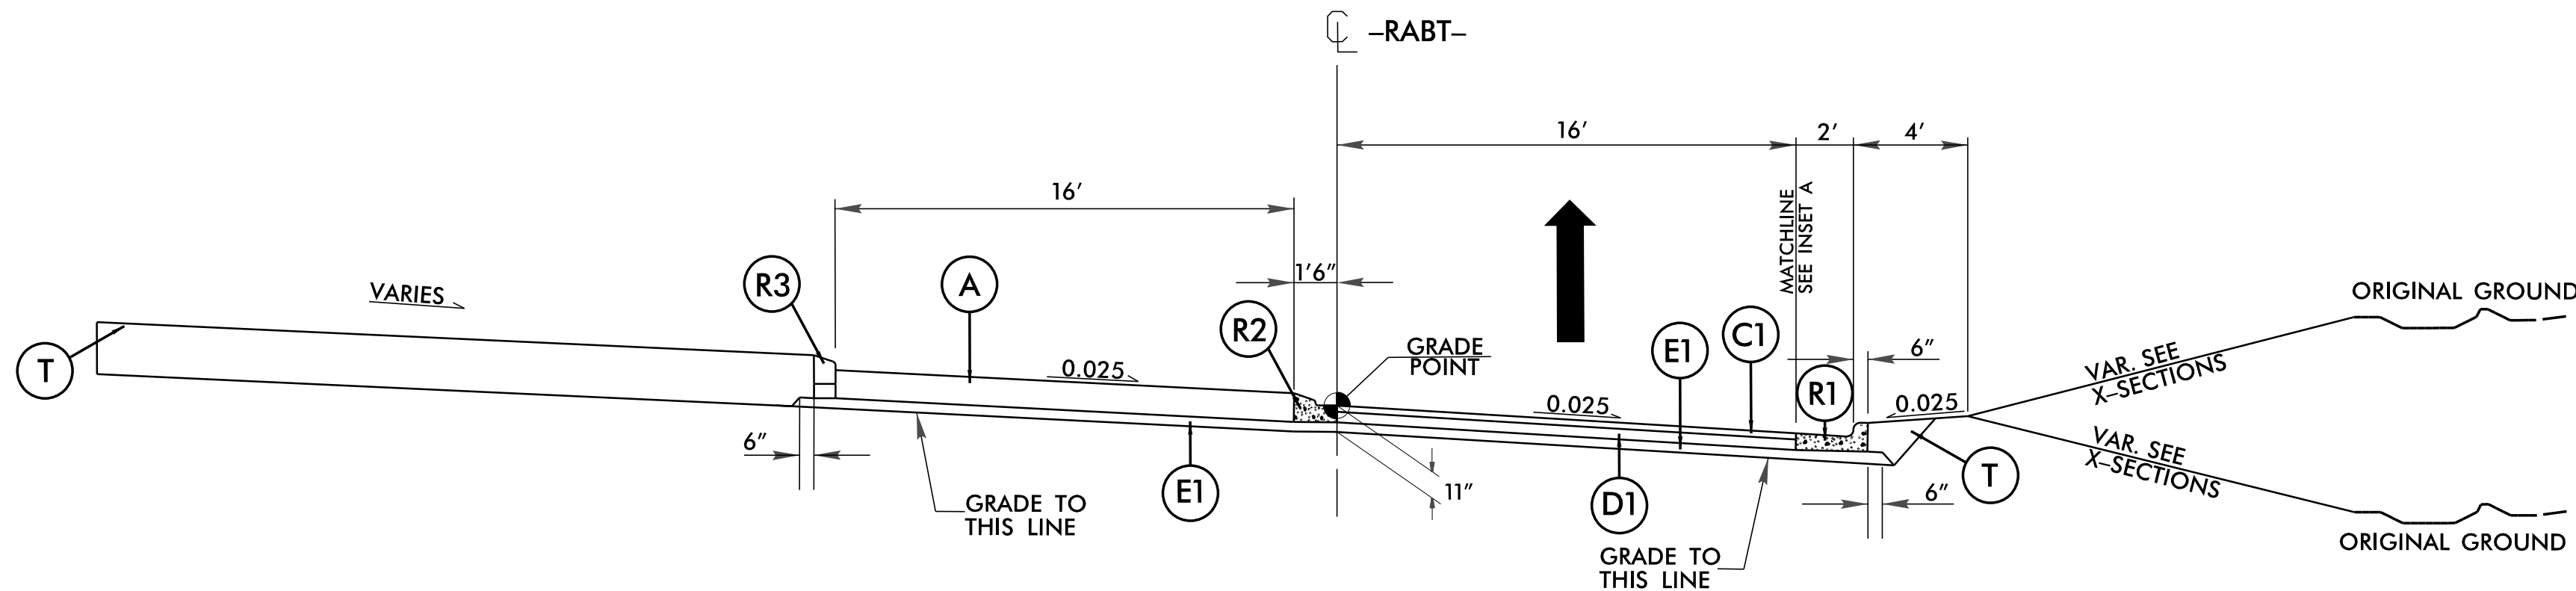


TYPICAL SECTION NO. 3
-RABT- STA. 10 + 00.00 TO STA. 13 + 58.14

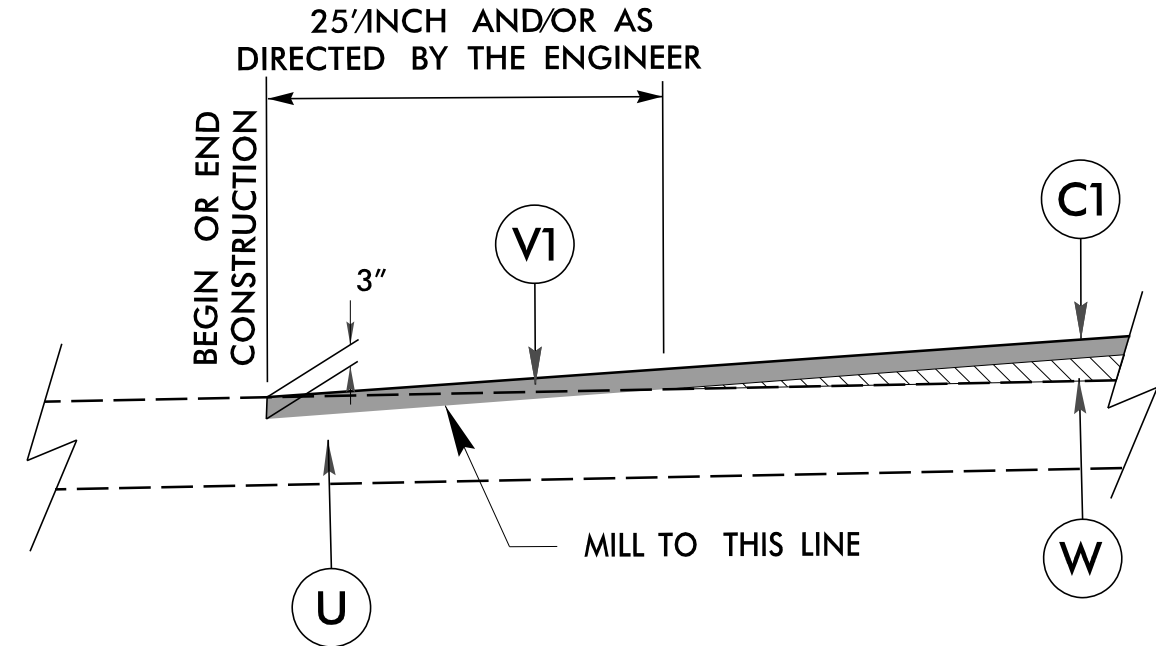


INCIDENTAL MILLING DETAIL

*MILLING STATIONS
-L1- STA. 10 + 50.00 - 10 + 75.00
-L1- STA. 26 + 25 - 26 + 50.00
-Y1- STA. 10 + 50 - 10 + 75.00
-Y2- STA. 15 + 75 - 16 + 00.00

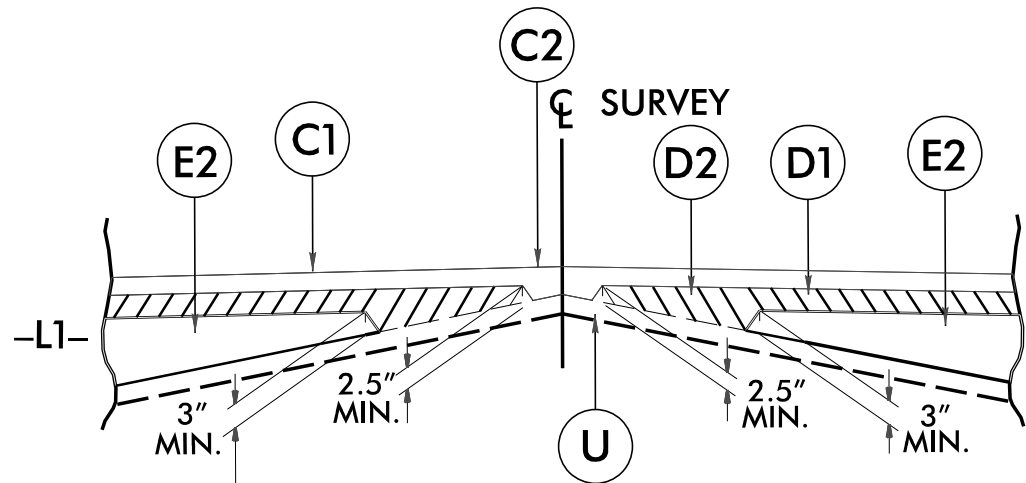

DETAIL SHOWING METHOD OF WEDGING

INSET A

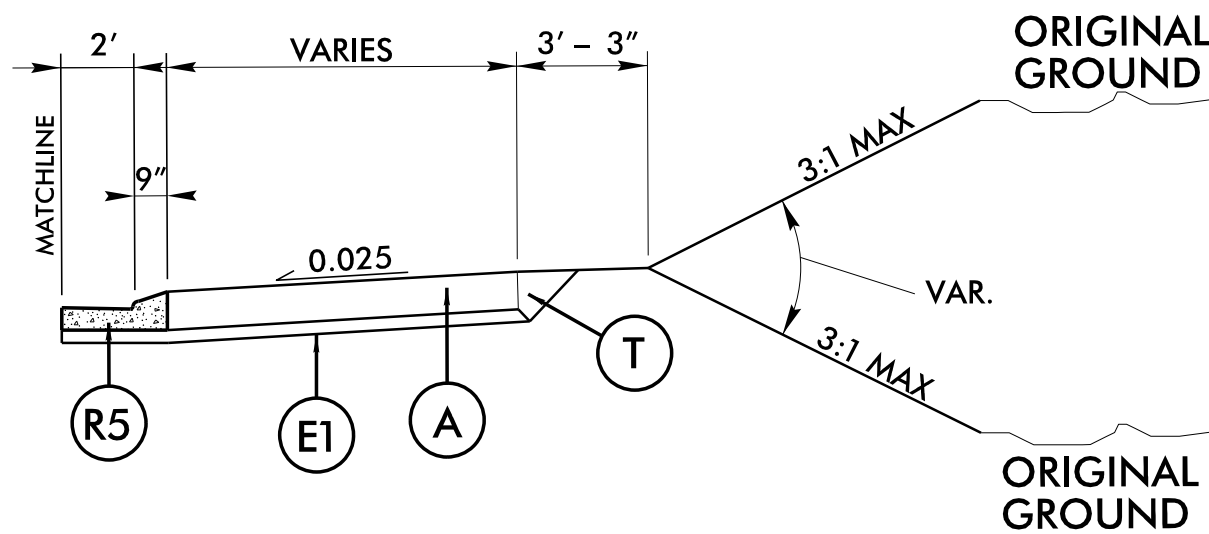


-L1- STA. 20 + 98.67 TO 19 + 69.29
-Y1- STA. 13 + 97.3 TO -L1- STA. 17 + 99.25
-L1- STA. 17 + 81.49 TO -Y2- STA. 11 + 56.68

HN-0040

2A-I

R/W SHEET NO.


NORTH CAROLINA
DEPARTMENT OF TRANSPORTATION
JOHNSTON COUNTY

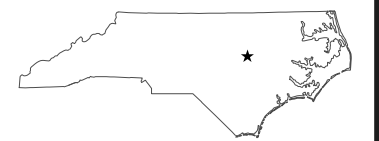

ROADWAY DESIGN UNIT

ROADWAY DESIGN
ENGINEER

7/6/2026 11:41:02 AM EDT

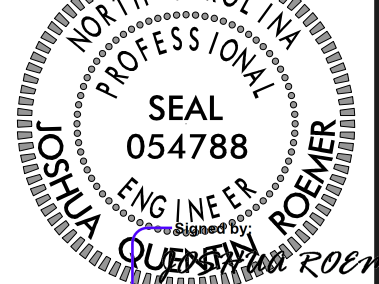

PAVEMENT DESIGN
ENGINEER

7/6/2026 11:41:02 AM EDT



DOCUMENT NOT CONSIDERED FINAL
UNLESS ALL SIGNATURES COMPLETED

