

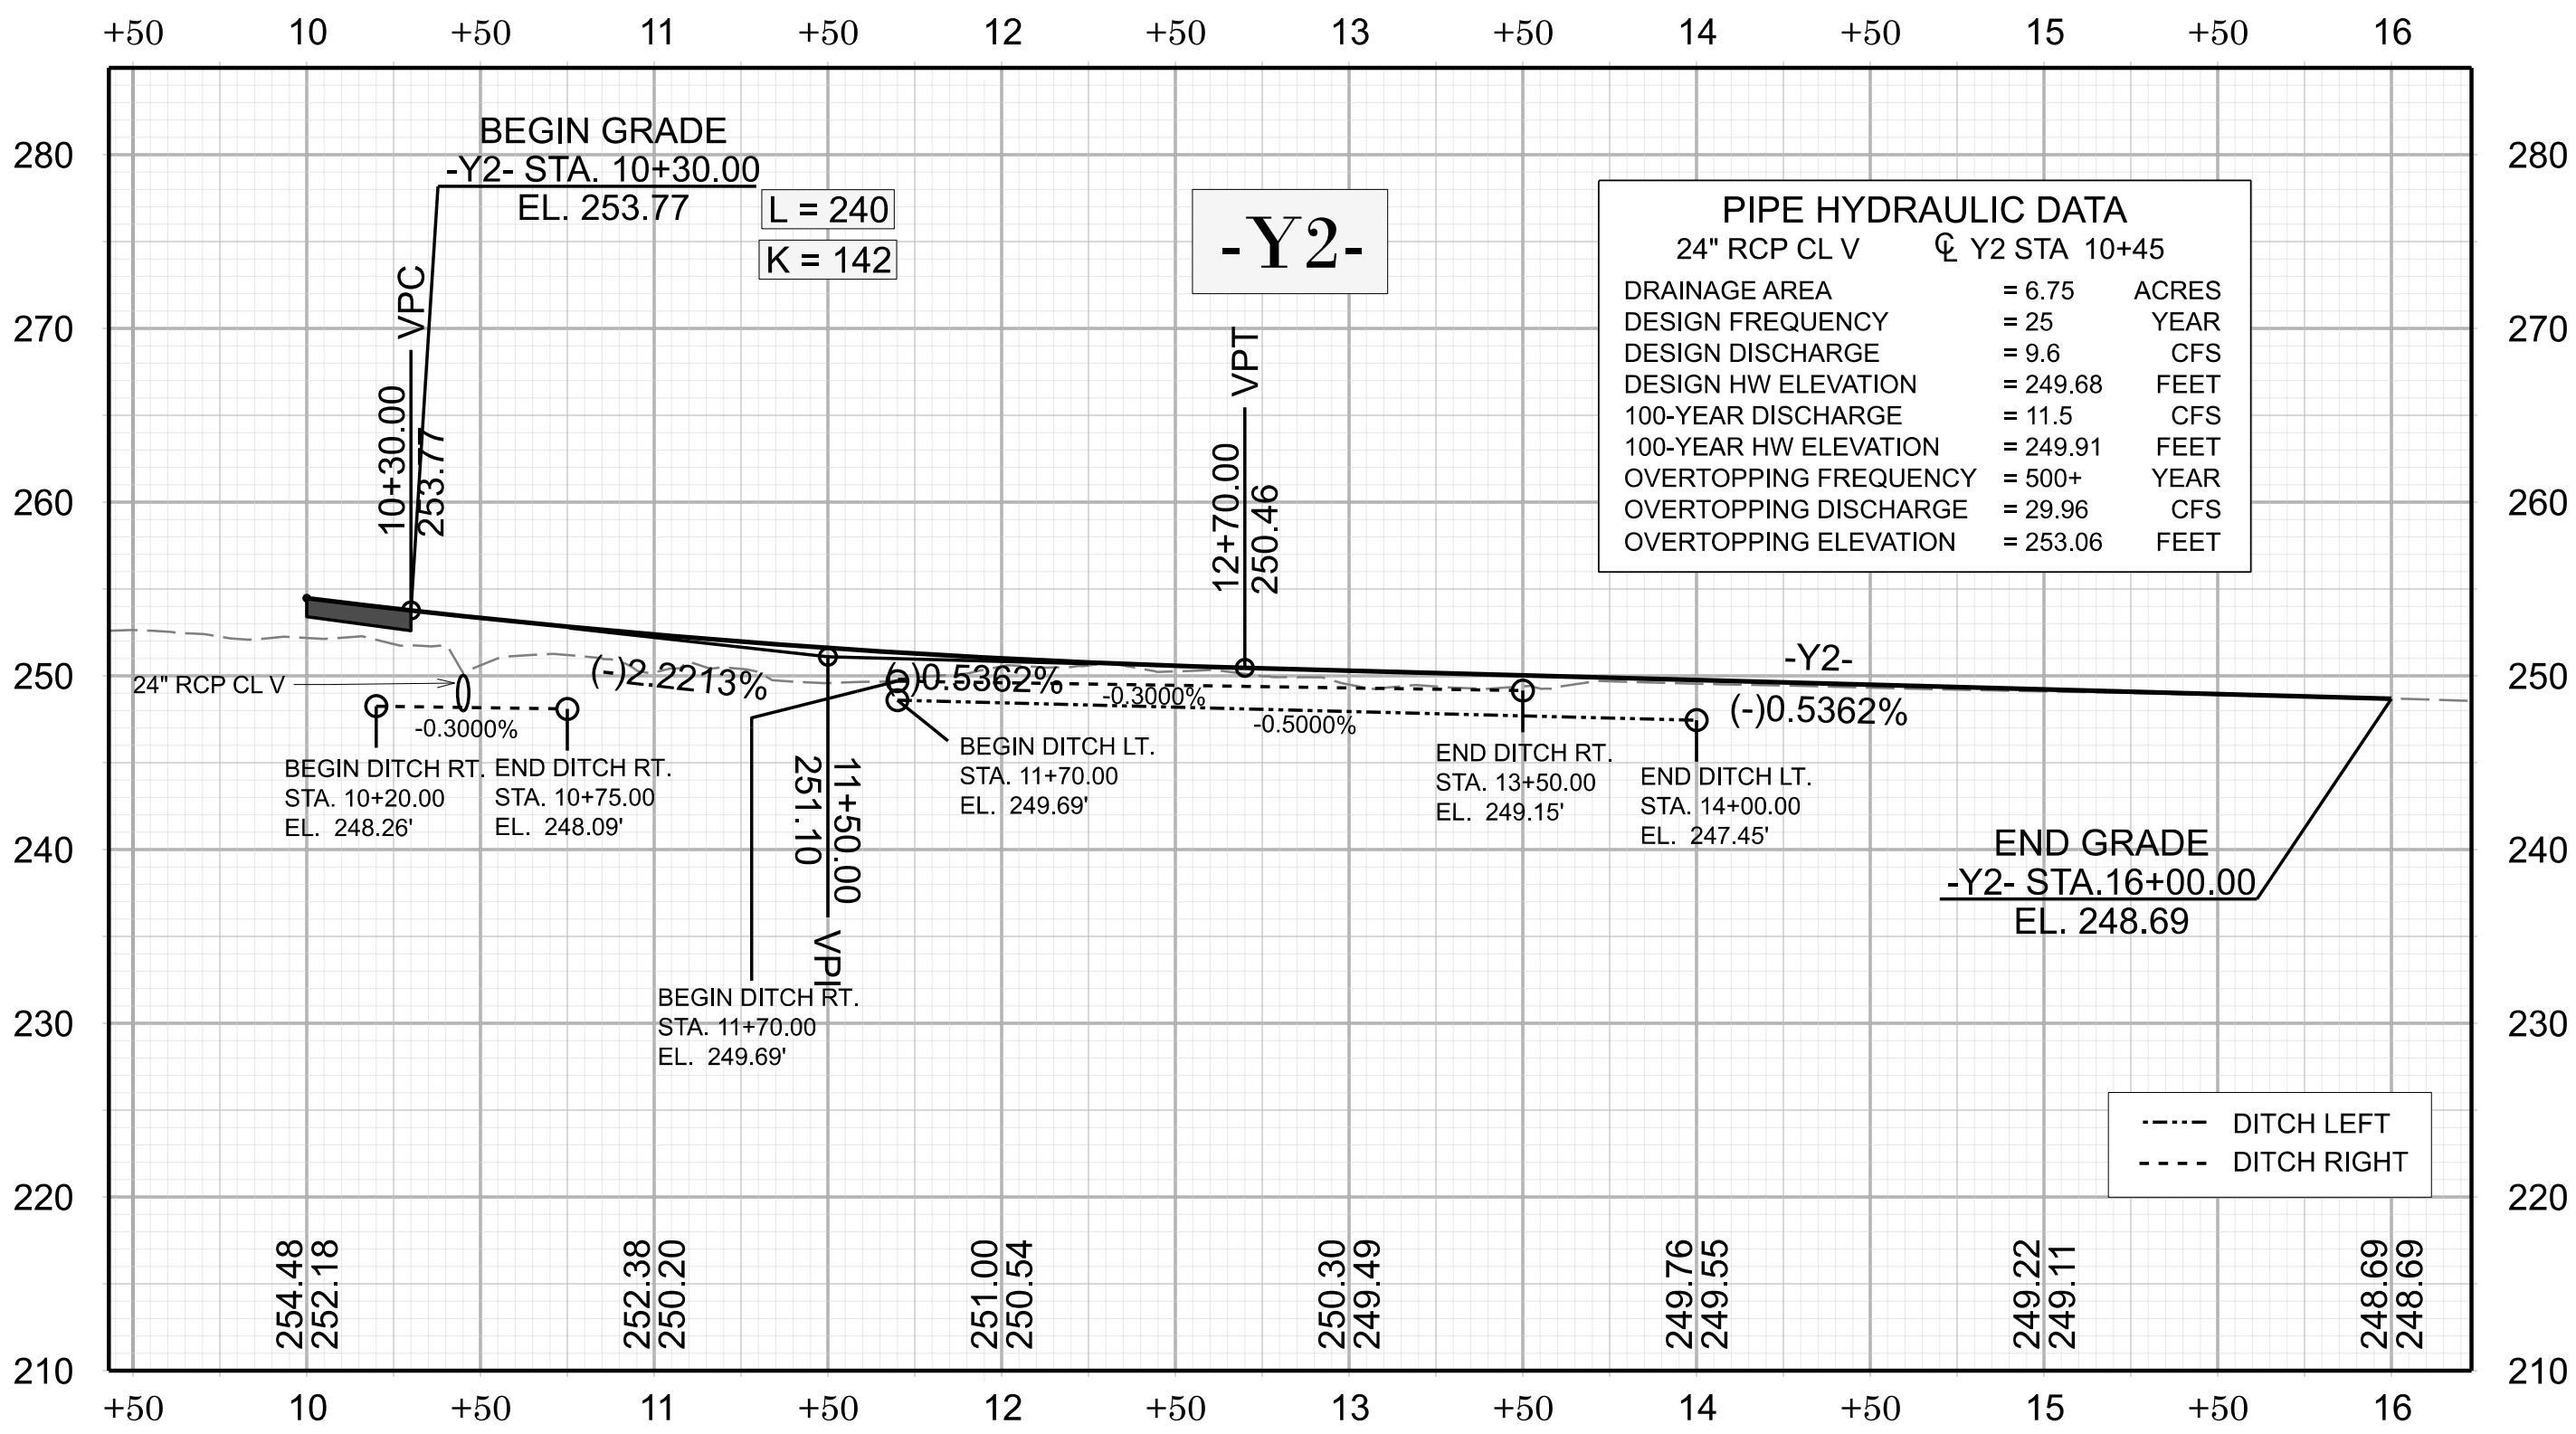


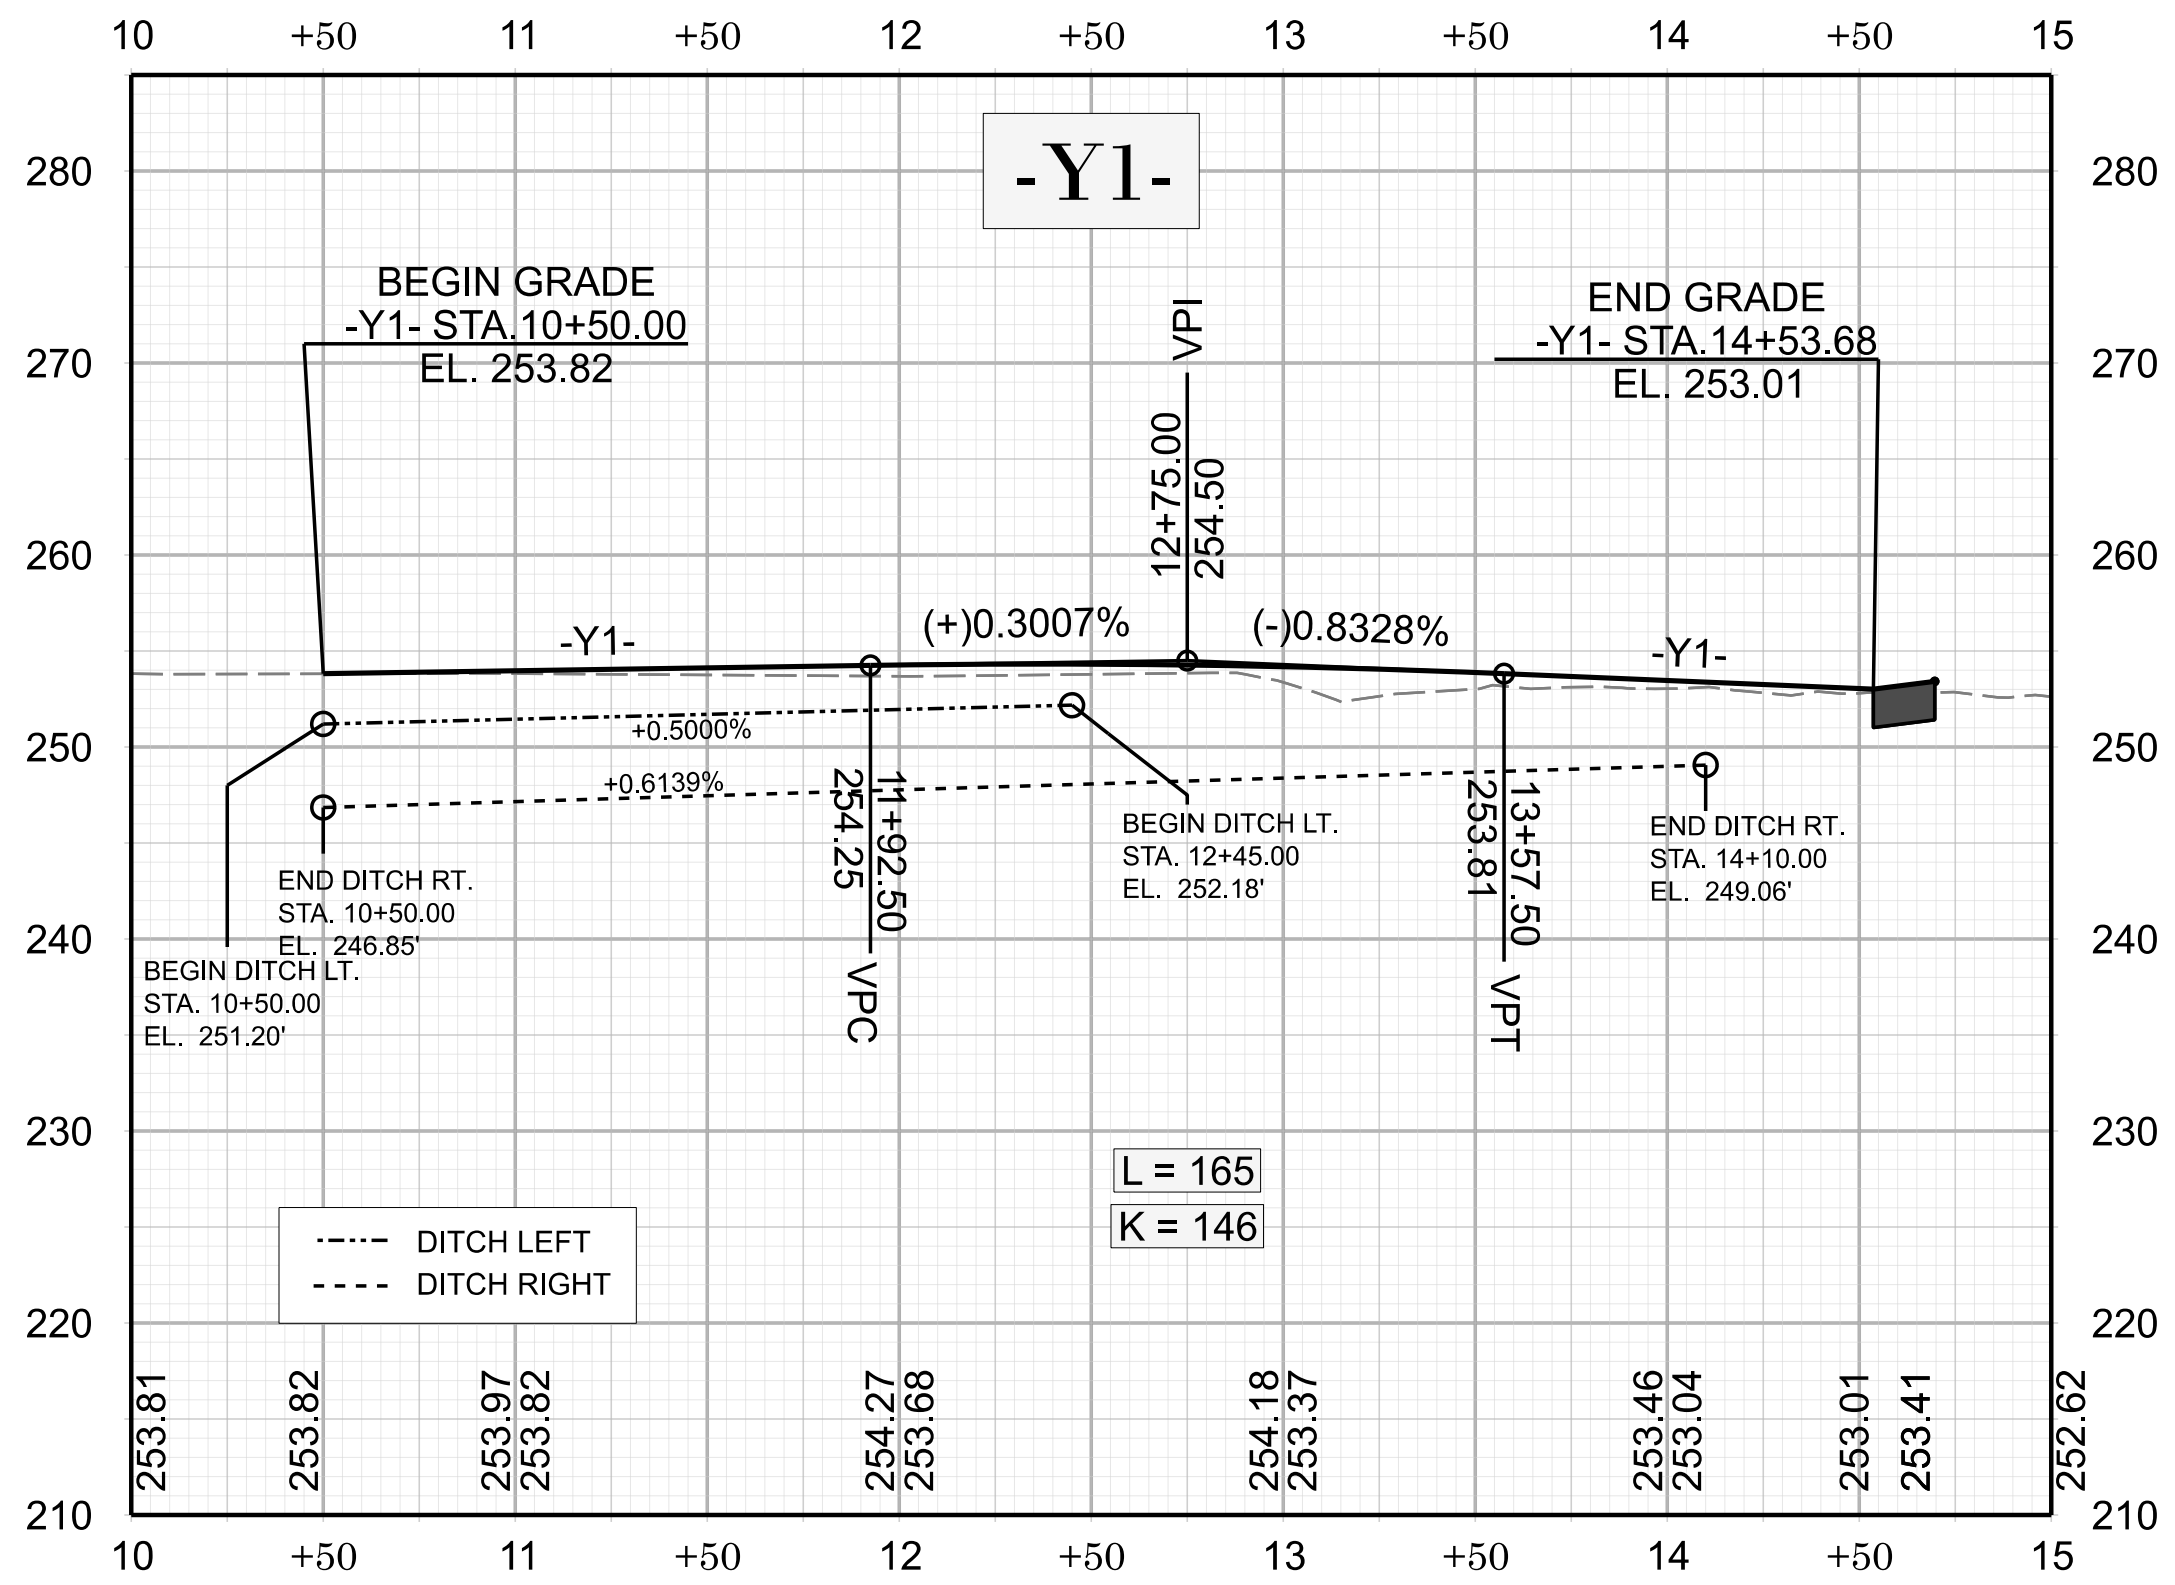

FOR -Y1- & -Y2- PLAN, SEE SHEET 04

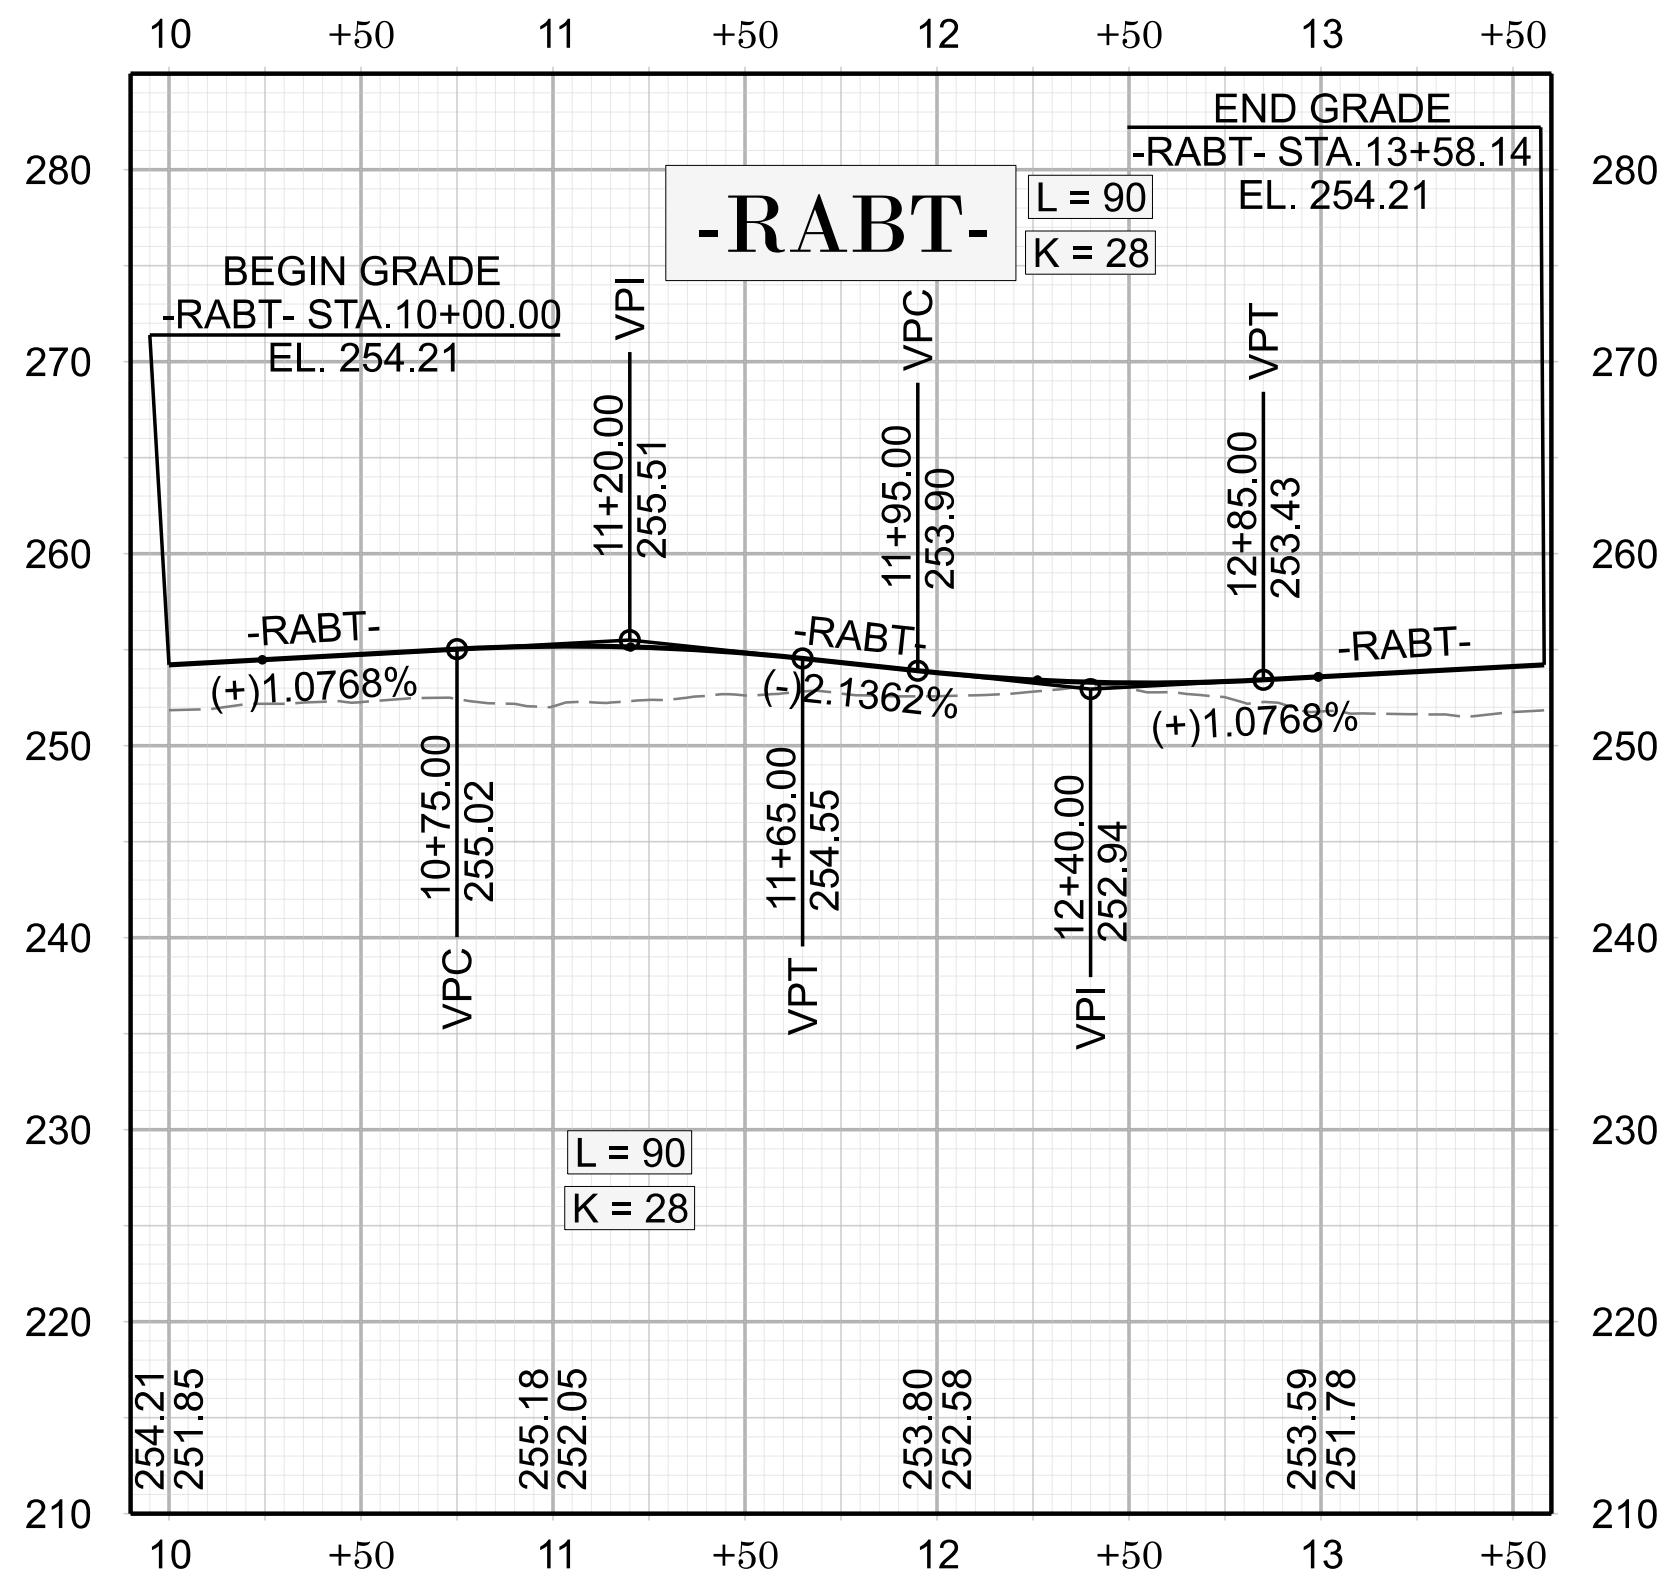


FOR -RABT- PLAN, SEE SHEET 04


HN-0040

07


NORTH CAROLINA
DEPARTMENT OF TRANSPORTATION
JOHNSTON COUNTY

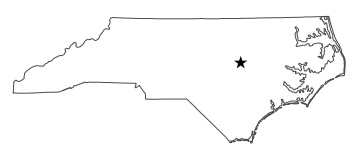

ROADWAY DESIGN UNIT
ROADWAY DESIGN ENGINEER

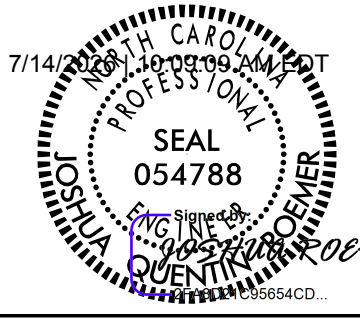

HYDRAULIC DESIGN ENGINEER

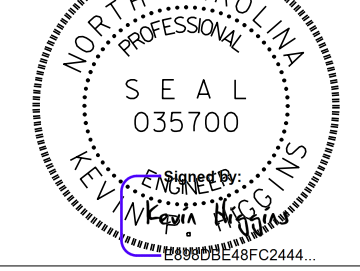

Johnson, Mirmiran, & Thompson Inc.
4700 Falls of Neuse Rd., Suite 100,
Raleigh, NC 27609
License No. C-3097

DOCUMENT NOT CONSIDERED FINAL
UNLESS ALL SIGNATURES COMPLETED