


11/14/23



END CONSTRUCTION
-L1- STA.26+50.00
TIE TO EXISTING

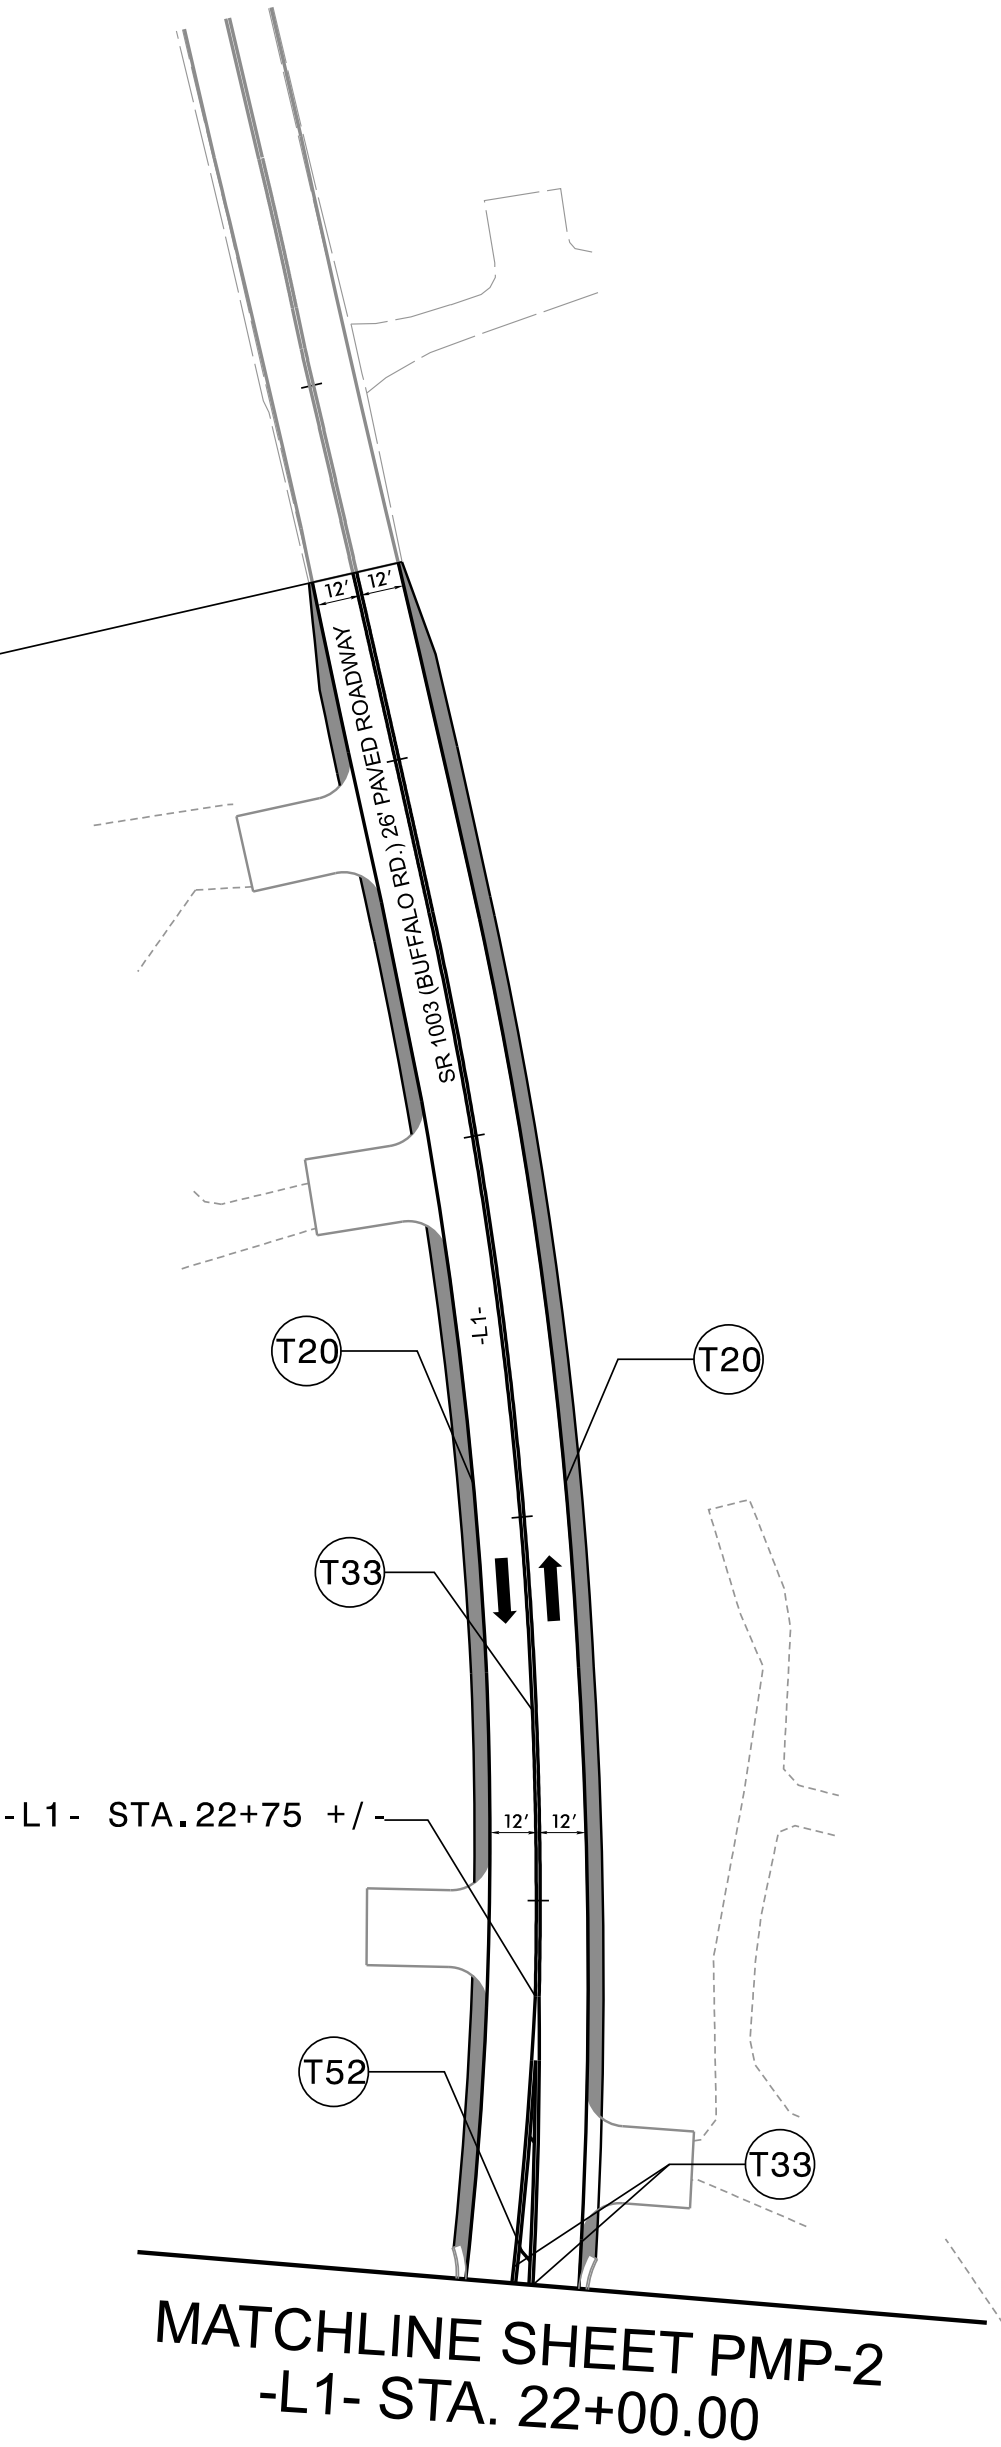

PAVEMENT MARKING DETAIL

HN-0040

PMP

3

NORTH CAROLINA
DEPARTMENT OF TRANSPORTATION
JOHNSTON COUNTY

ROADWAY DESIGN UNIT

SIGNING & DELINEATION
ENGINEER

7/6/2026

PROFESSIONAL
SEAL
054788

JOHNSON, MIRIRAN, & THOMPSON, INC.
REGISTERED PROFESSIONAL ENGINEER
05854CD

Johnson, Miriran, & Thompson Inc.
4700 Falls of Neuse Rd, Suite 100,
Raleigh, NC, 27609
License No: C-3097

DOCUMENT NOT CONSIDERED FINAL
UNLESS ALL SIGNATURES COMPLETED