
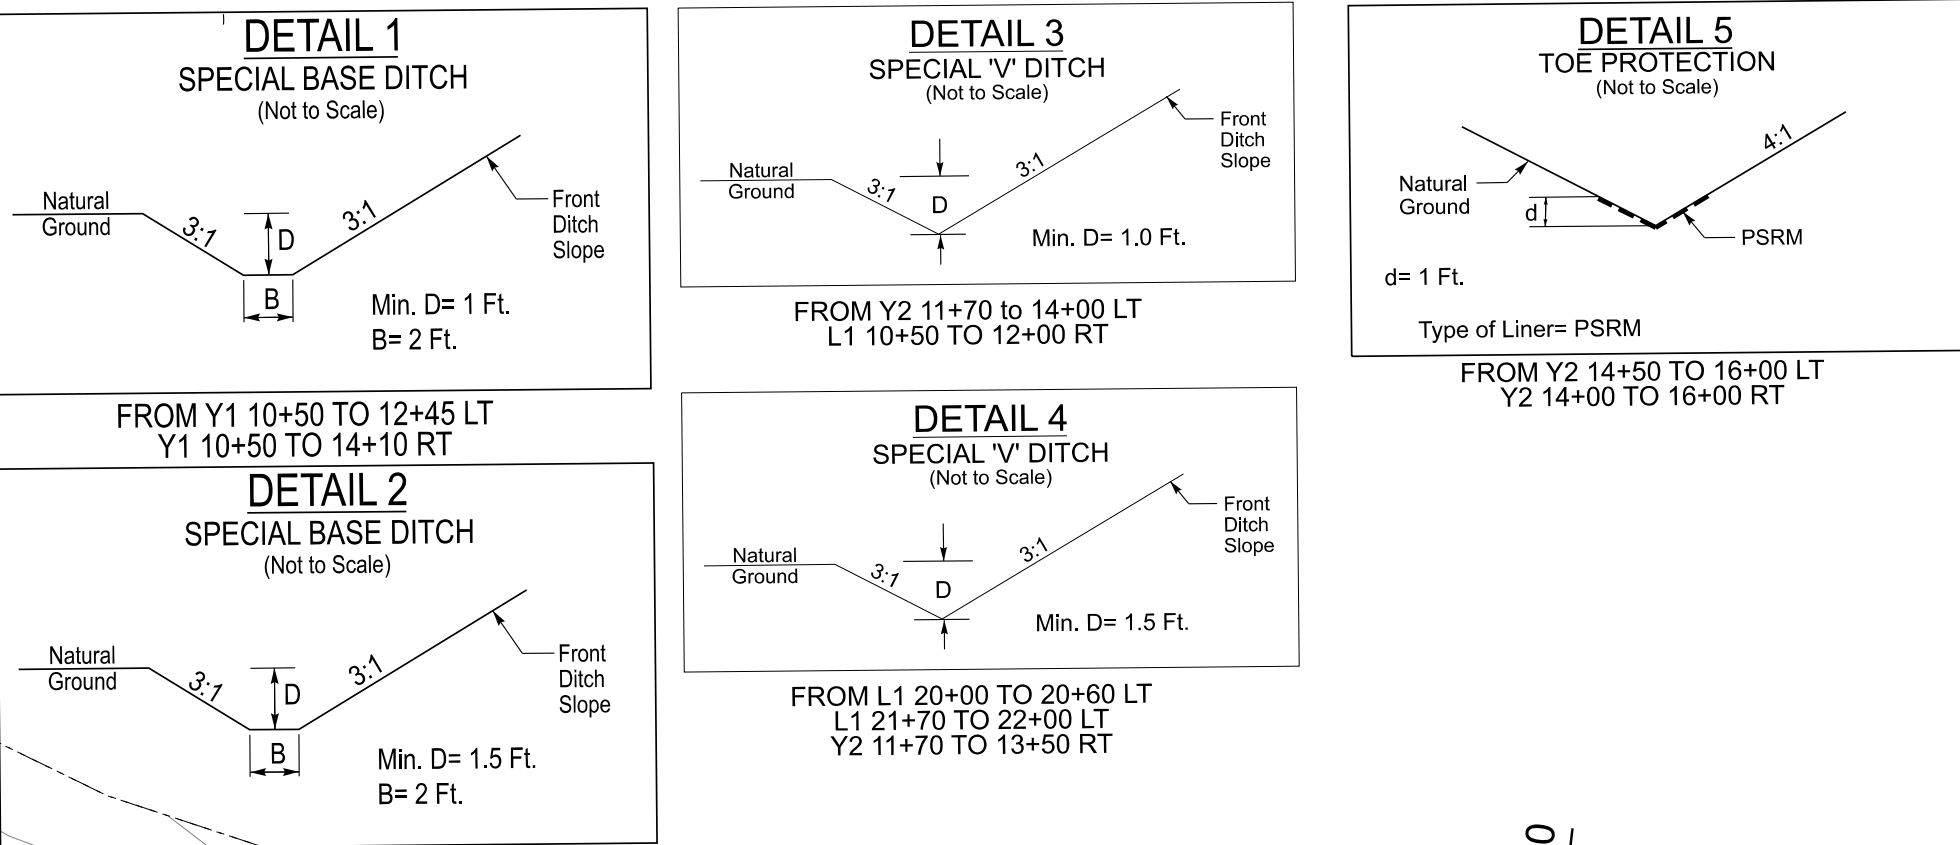


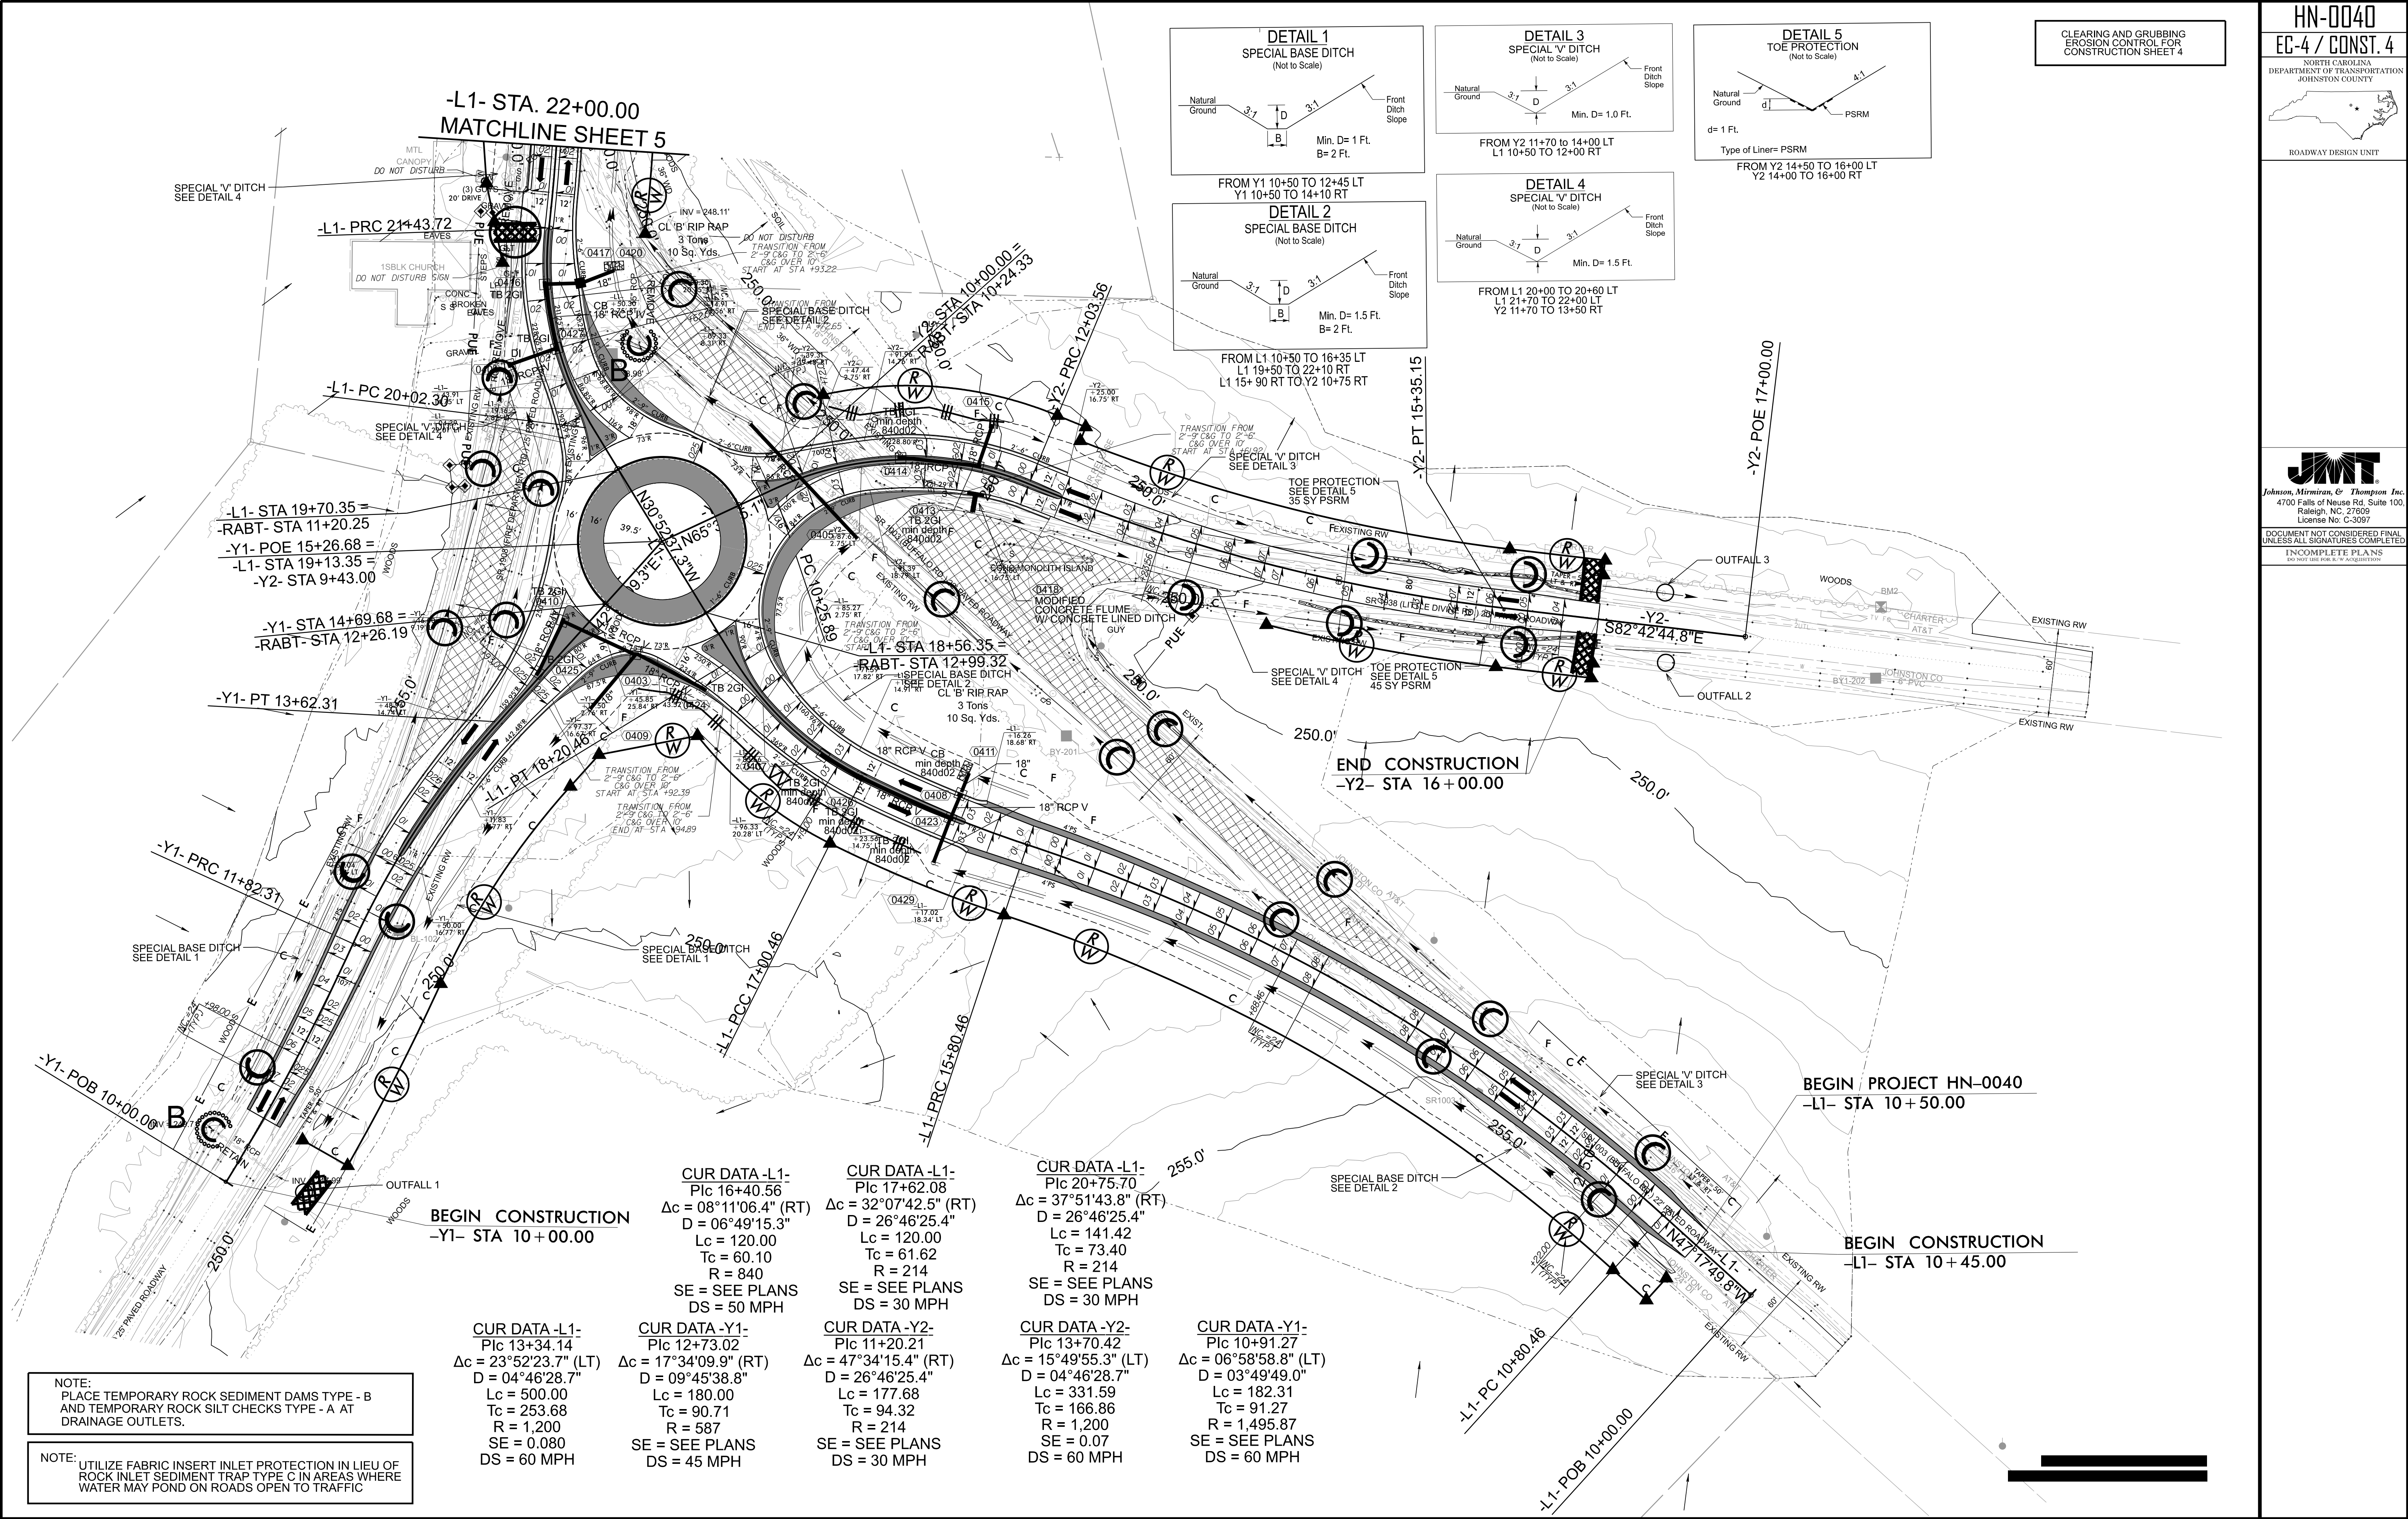

CLEARING AND GRUBBING
EROSION CONTROL FOR
CONSTRUCTION SHEET 4