


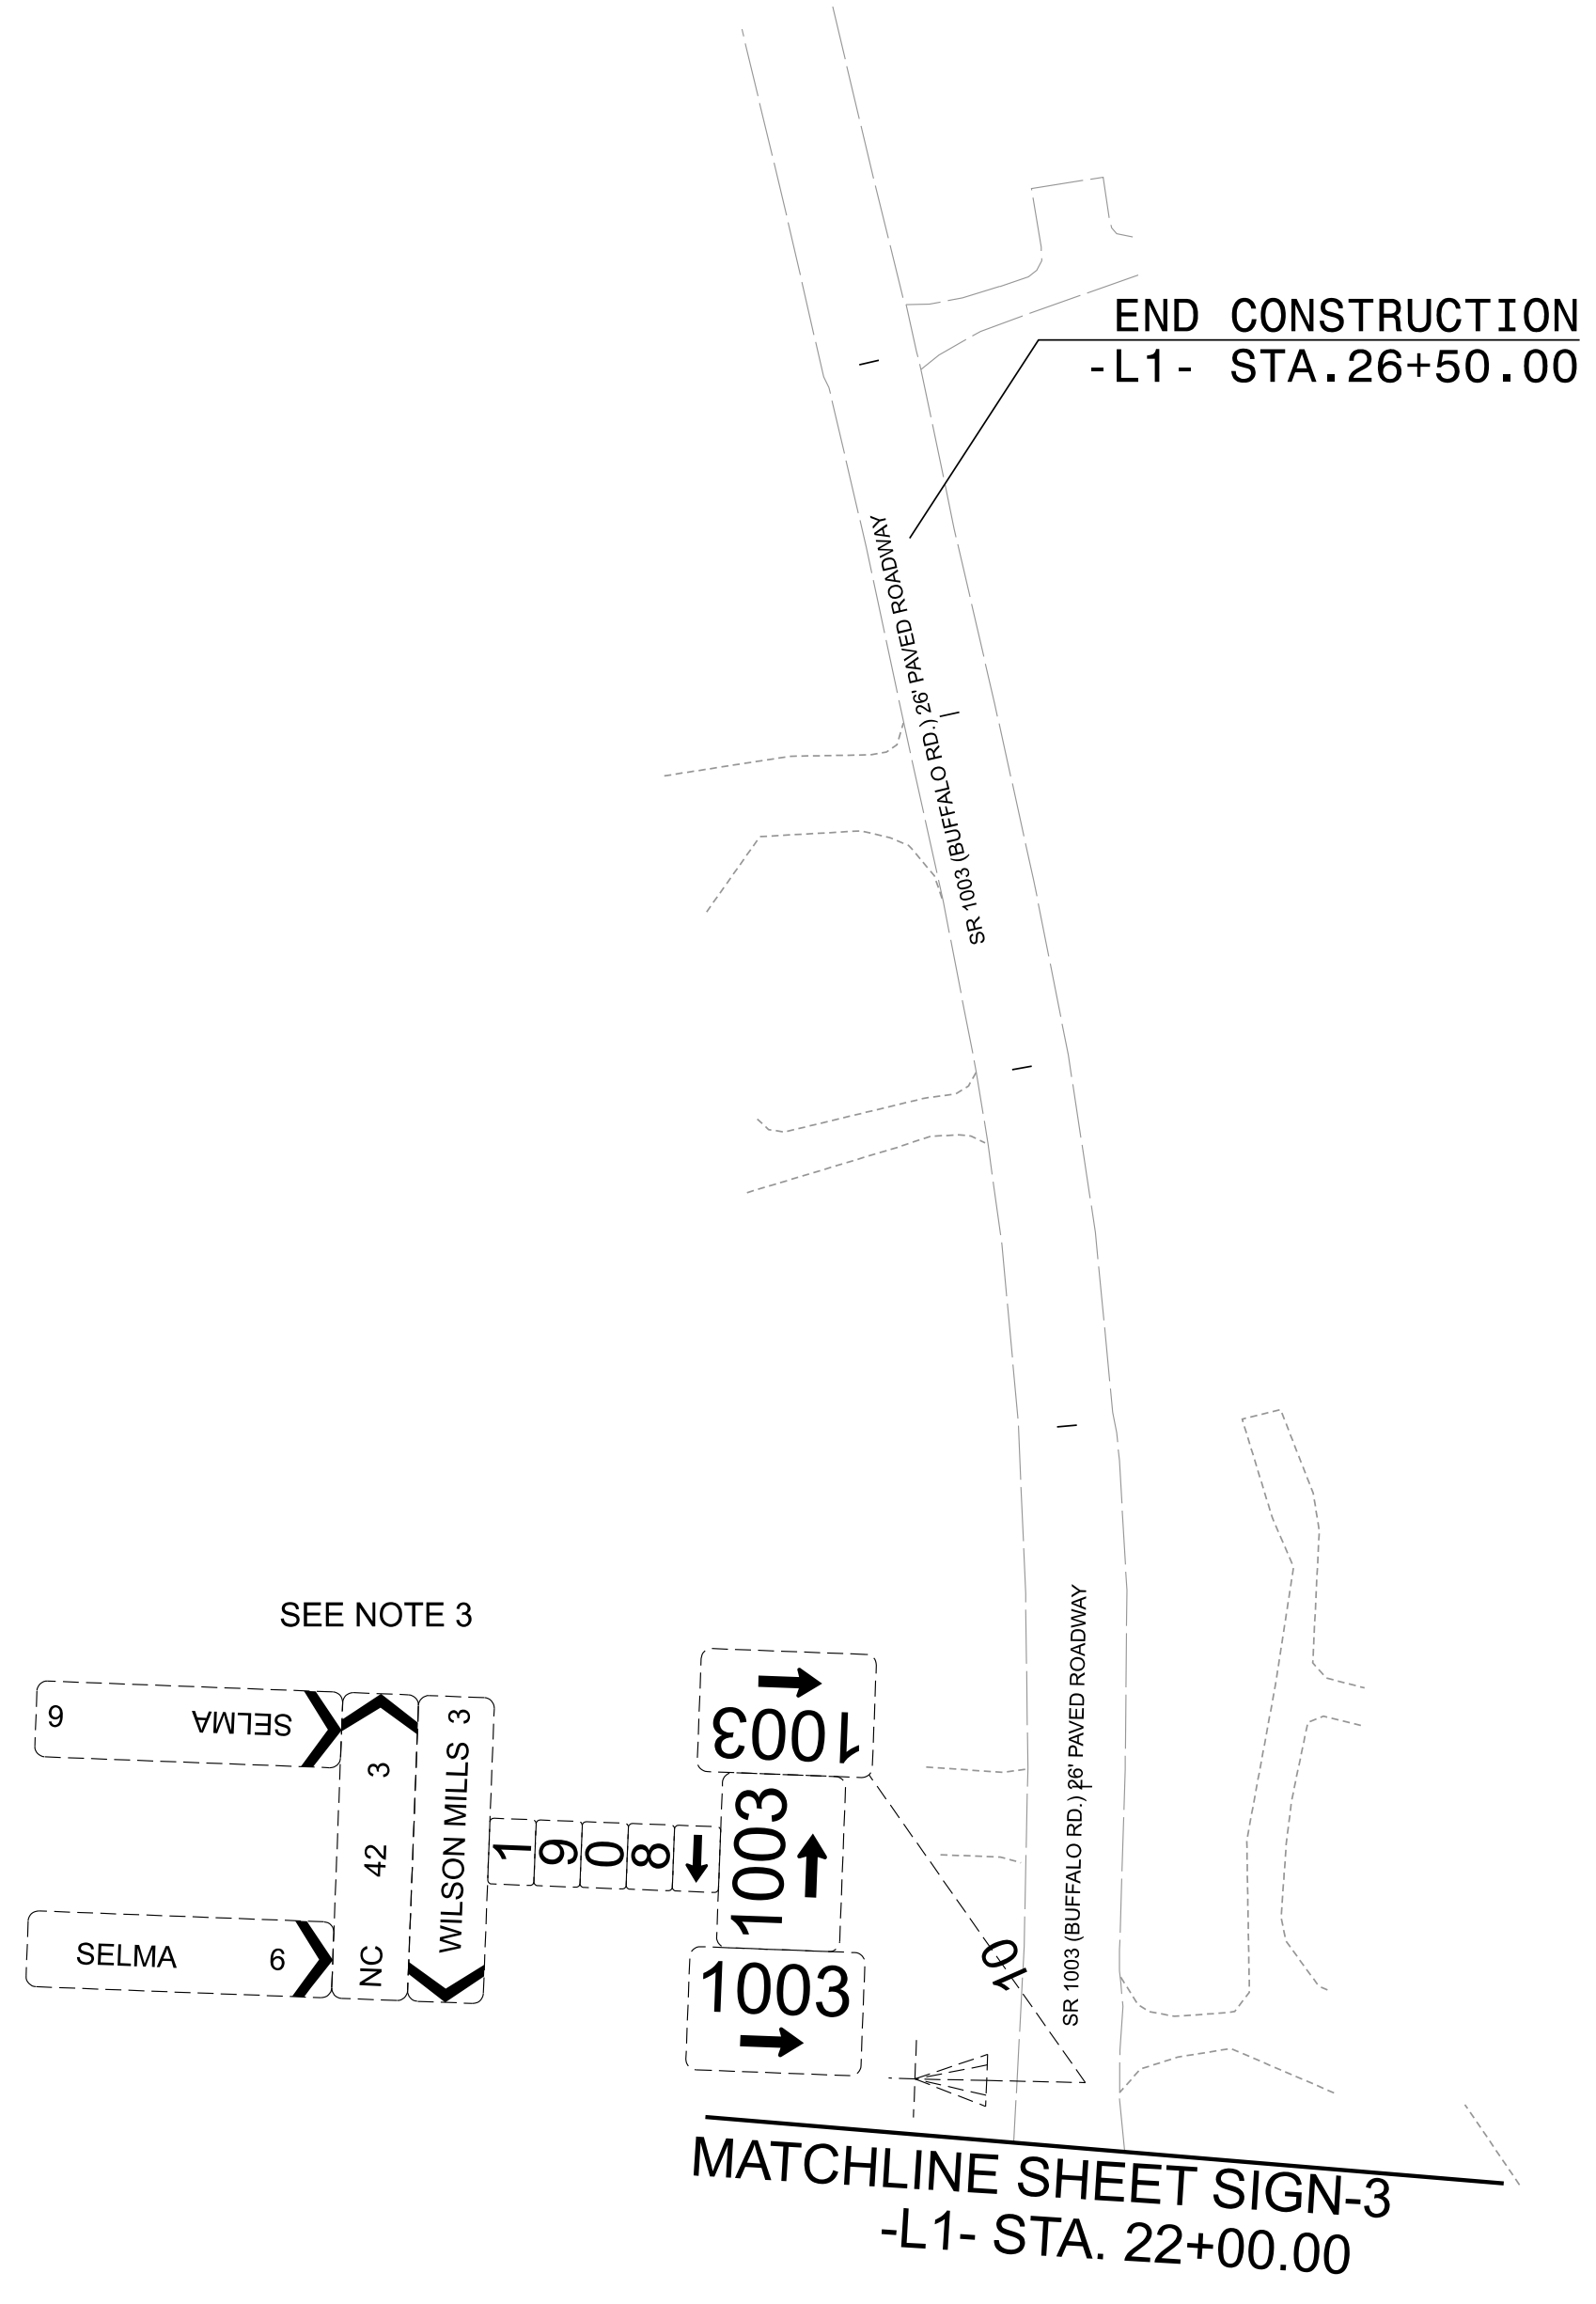

1. SIGN ERECTION, TYPE D, E, AND F
2. DISPOSAL OF SIGN SYSTEM, U-CHANNEL
3. DISPOSAL OF SIGN SYSTEM, WOOD
4. RELOCATE SIGN, TYPE E



EXISTING SIGNS

HN-0040	
SIGN	4
NORTH CAROLINA DEPARTMENT OF TRANSPORTATION JOHNSTON COUNTY	
	
ROADWAY DESIGN UNIT	
SIGNING & DELINEATION ENGINEER	
7/6/2026 40-56 POL 101  <i>Thompson</i>	
	
Johnson, Mirmiran, & Thompson Inc. 4700 Falls of Raleigh Rd., Suite 100, Raleigh, NC, 27609 License No. C-2697	
DOCUMENT NOT CONSIDERED FINAL UNLESS ALL SIGNATURES COMPLETED	