


11/14/23

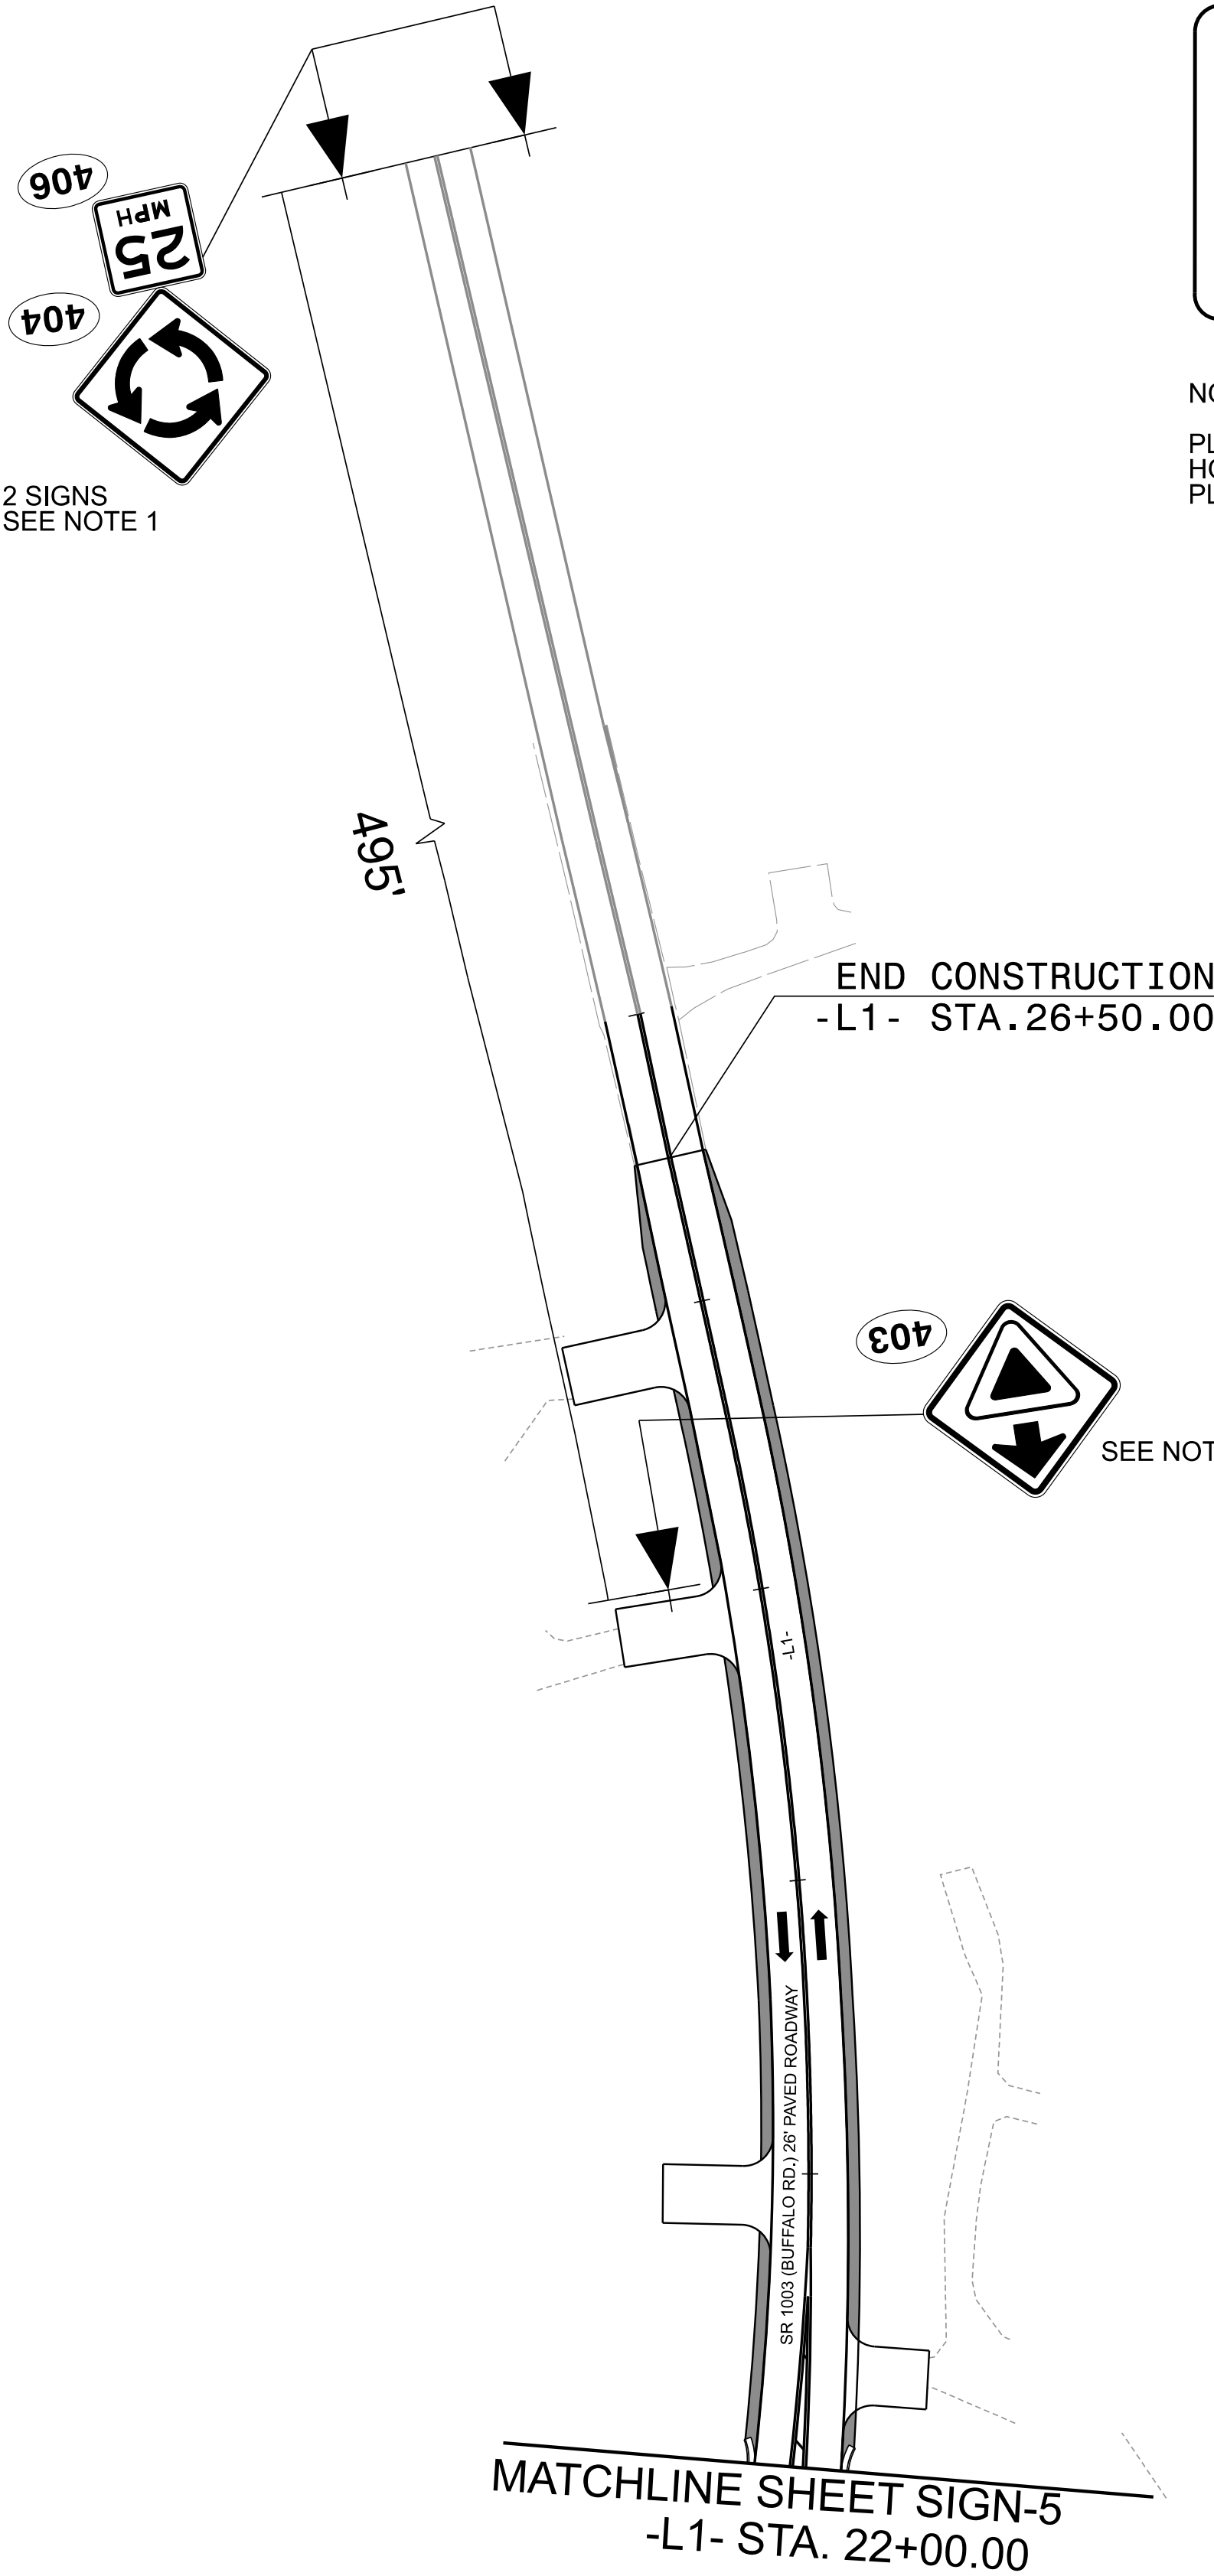

PROJECT NOTES

1. SIGN ERECTION, TYPE D, E, AND F
2. DISPOSAL OF SIGN SYSTEM, U-CHANNEL
3. DISPOSAL OF SIGN SYSTEM, WOOD
4. RELOCATE SIGN, TYPE E

NOTE 4 SPECIFIES THE PROPOSED SIGN LOCATION.
PLEASE REFER TO SHEET SIGN-1A FOR GUIDANCE ON SIGN PLACEMENTS.
HOWEVER, ENSURE THAT THE SIGNS SPECIFIED BY THE ENGINEER IN
PLAN SHEET SIGN-6 ARE USED



PROPOSED SIGNS

HN-0040

SIGN6

NORTH CAROLINA

DEPARTMENT OF TRANSPORTATION

JOHNSTON COUNTY

ROADWAY DESIGN UNIT

SIGNING & DELINEATION

ENGINEER

7/6/2023

NOT FOR CONSTRUCTION

SEAL

054788

Engineer

JOHNSON, MIRIRAN, & THOMPSON, INC.

JOHNSTON COUNTY, NC

JMT

Johnson, Miriran, & Thompson Inc.

4700 Falls of Neuse Rd, Suite 100,

Raleigh, NC, 27609

License No: C-3097

DOCUMENT NOT CONSIDERED FINAL

UNLESS ALL SIGNATURES COMPLETED