


5/28/2026

4/21/2026 14:47:32 PM
\\H:\0040\UTIL\UC\Plan Sheets.dgn
User: jmt

THE ESTIMATED QUANTITY OF DUCTILE IRON WATER PIPE FITTINGS ON THIS PLAN SHEET IS 755 POUNDS. THE ACTUAL QUANTITY AND TYPE OF FITTINGS WILL VARY BASED ON FIELD CONDITIONS.

WATER LINE -WL-2- PROFILE

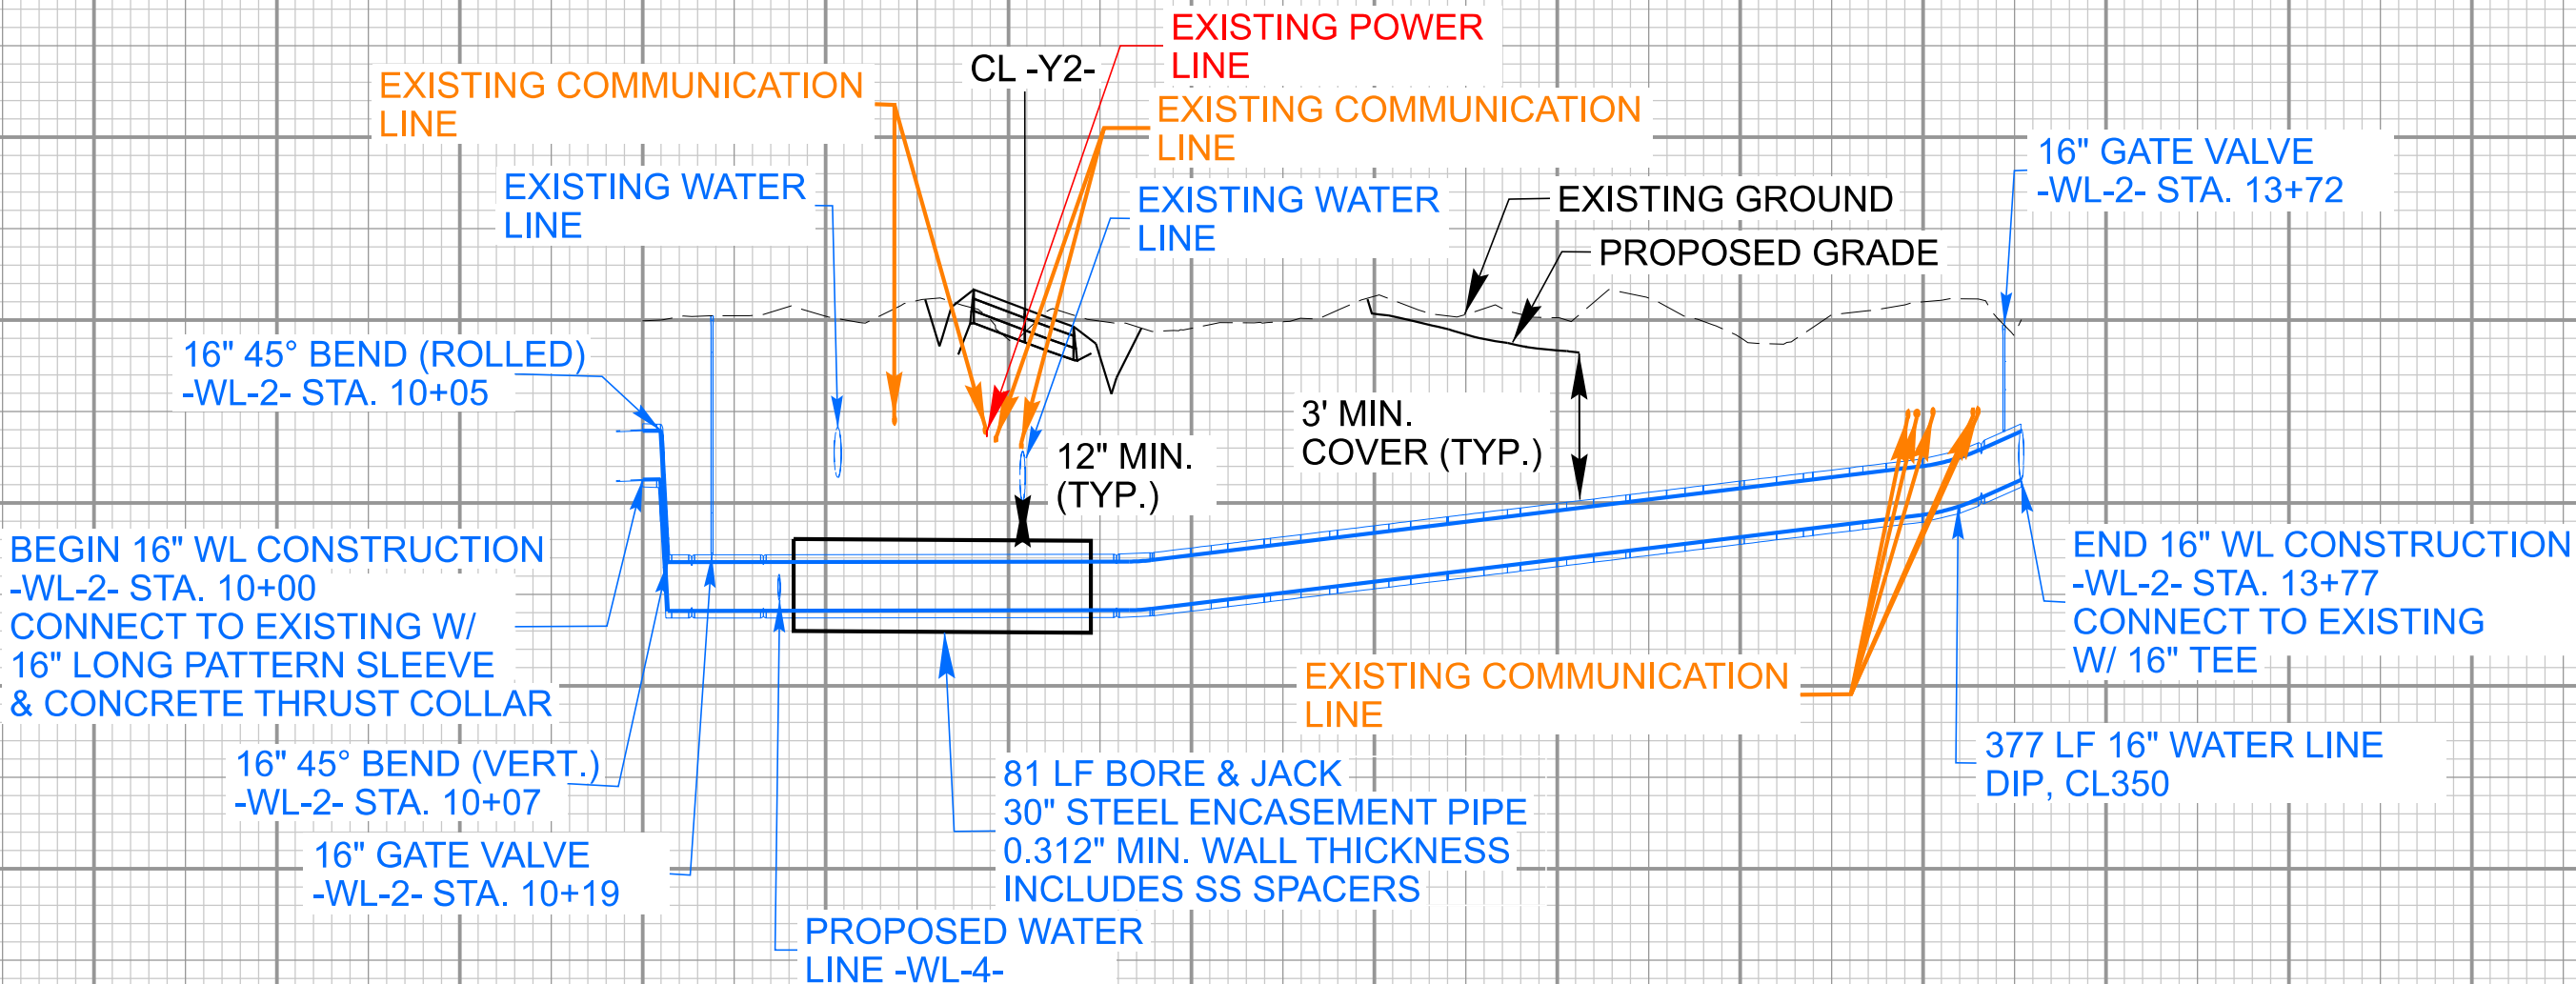


WATER LINE STATIONING

10+00 11+00 12+00 13+00 14+00

JOHNSTON COUNTY


PROJECT REFERENCE NO.		SHEET NO.
HN-0040		UC-4B
DESIGNED BY: ELM		UTILITY CONSTRUCTION PLANS ONLY
DRAWN BY: ELM		
CHECKED BY: MUP		
APPROVED BY: MUP		
REVISED:		
NORTH CAROLINA DEPARTMENT OF TRANSPORTATION		
UTILITIES ENGINEERING SEC. PHONE: (919) 707-6690 FAX: (919) 250-4151		

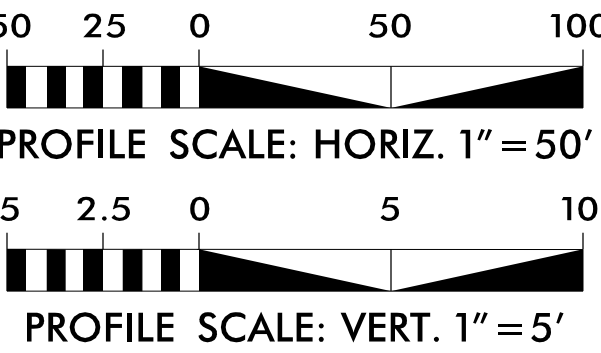

UTILITY CONSTRUCTION

DOCUMENT NOT CONSIDERED FINAL
UNLESS ALL SIGNATURES COMPLETED


WATER LINE -WL-3- PROFILE

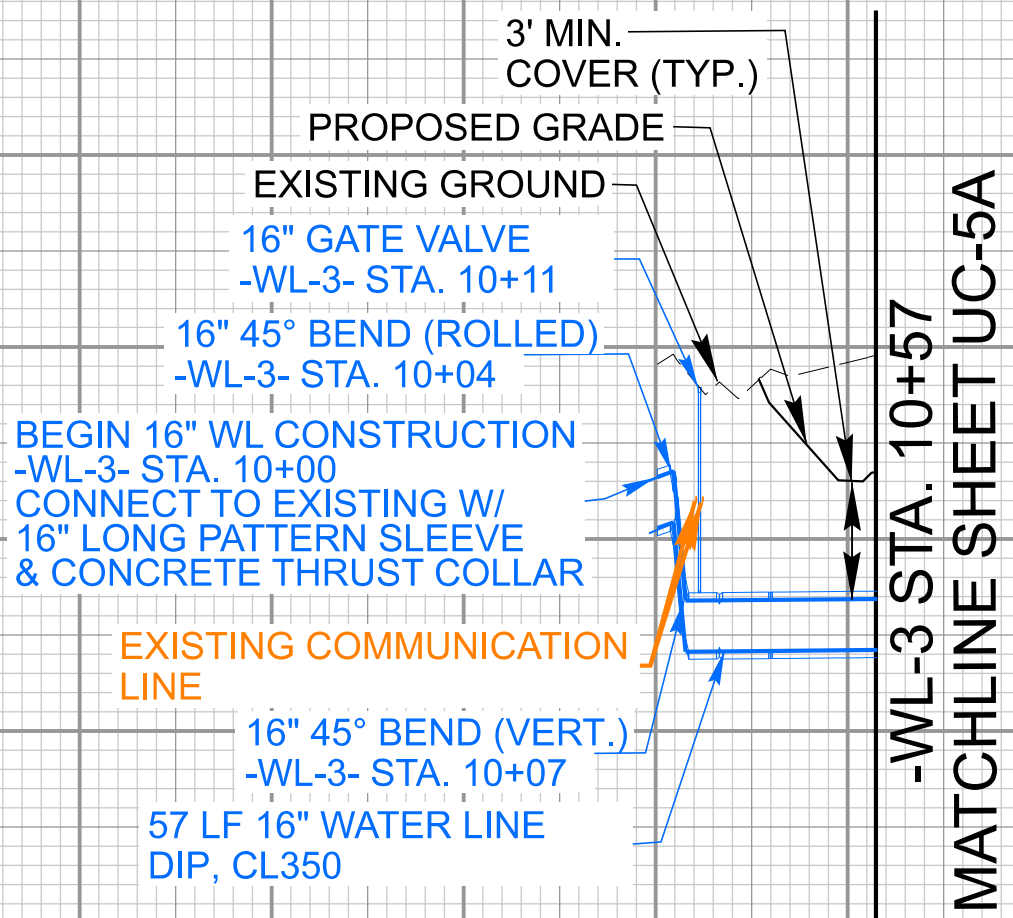

WATER LINE STATIONING

10+00 11+00

WATER LINE -WL-4- PROFILE

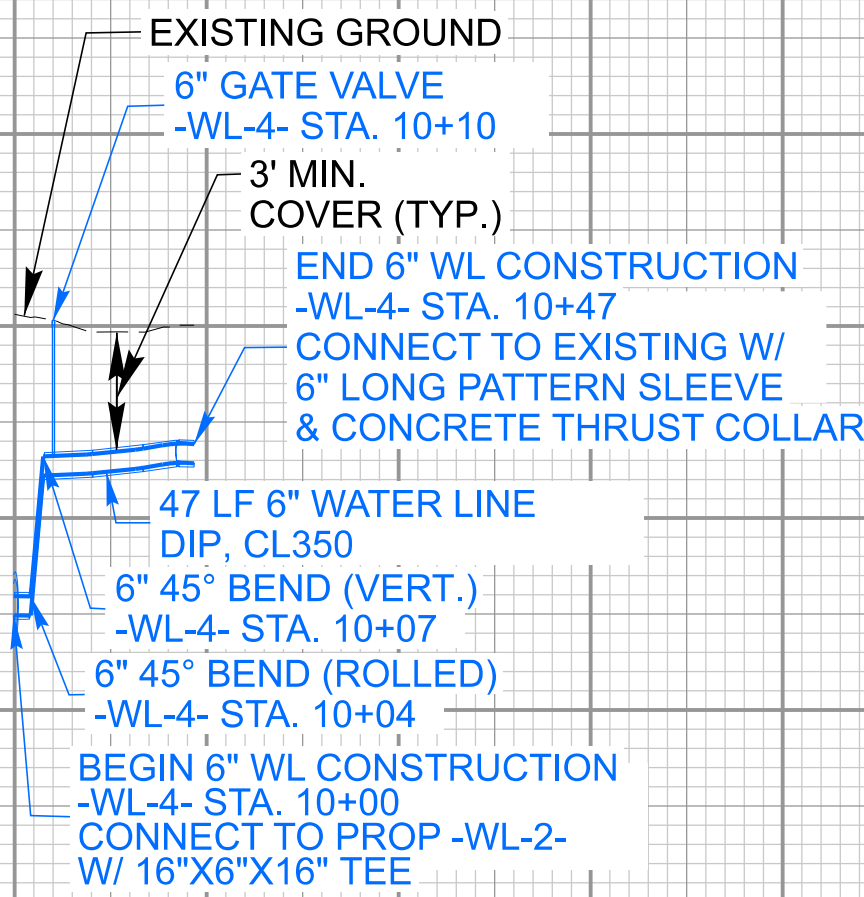

WATER LINE STATIONING

10+00 11+00

