




6/2/2026

PAVEMENT SCHEDULE	
C1	3.0" S9.5C
C2	VAR. S9.5C
C3	1.5" S9.5B
D1	4.0" I19.0C
D2	VAR. I19.0C
E1	4.0" B25.0C
E2	5.5" B25.0C
E3	VAR. B25.0C
J	6" ABC
K	12" CLASS IV SUBGRADE
N	GEOTEXTILE
P	PRIME COAT
R1	2'-6" C & G
R2	5" MONO. CONC. ISLAND (KEYED IN)*
S	SIDEWALK
T	EARTH MATERIAL
V1	INCIDENTAL MILLING
V2	1.5" MILLING
V3	1.5" TO 3" MILLING
U	EXISTING PAVEMENT
W	WEDGING

NOTE: PAVEMENT EDGE SLOPES ARE 1:1 UNLESS SHOWN OTHERWISE

TYPICAL SECTIONS ARE NOT TO SCALE (NTS)

* SEE PLANS FOR LOCATIONS

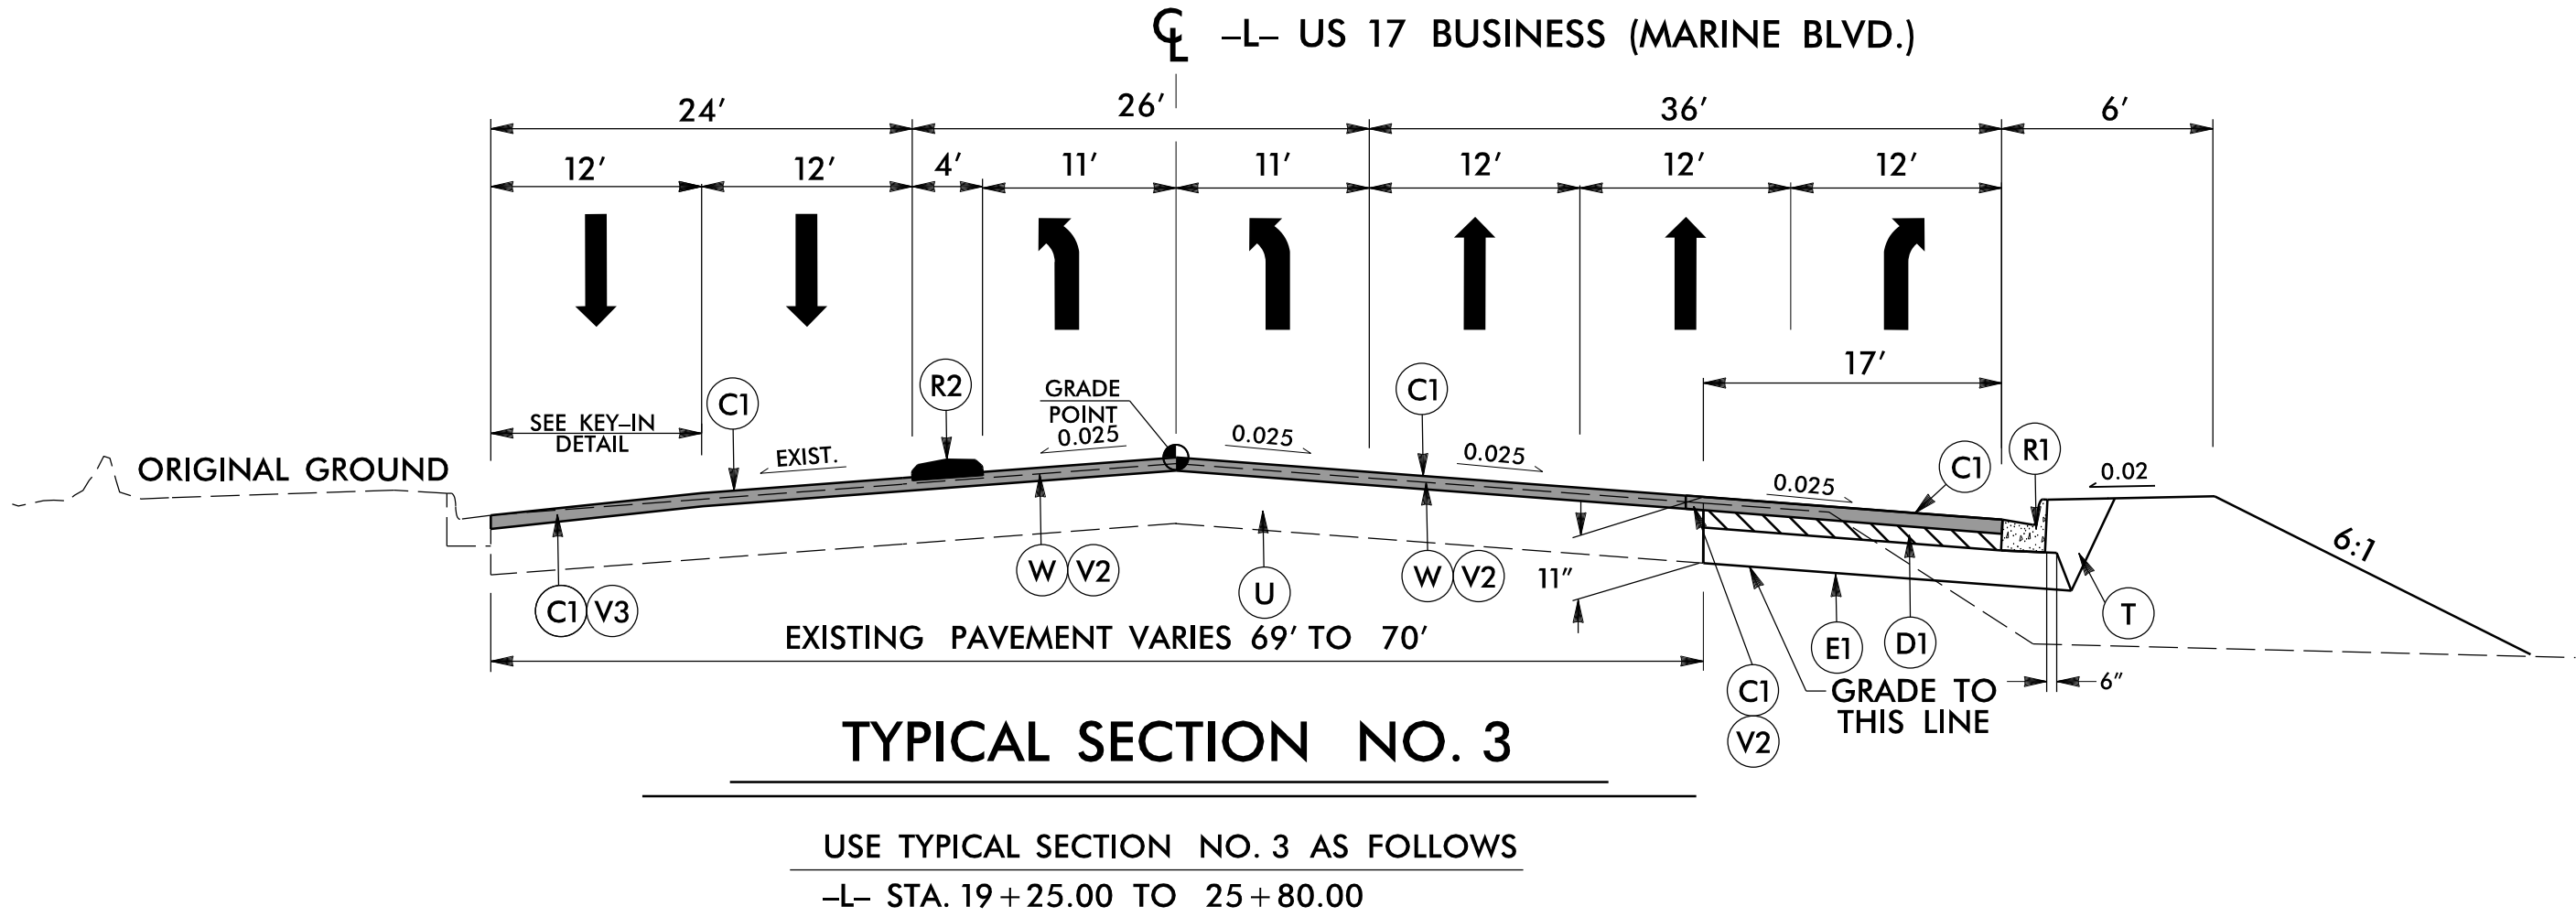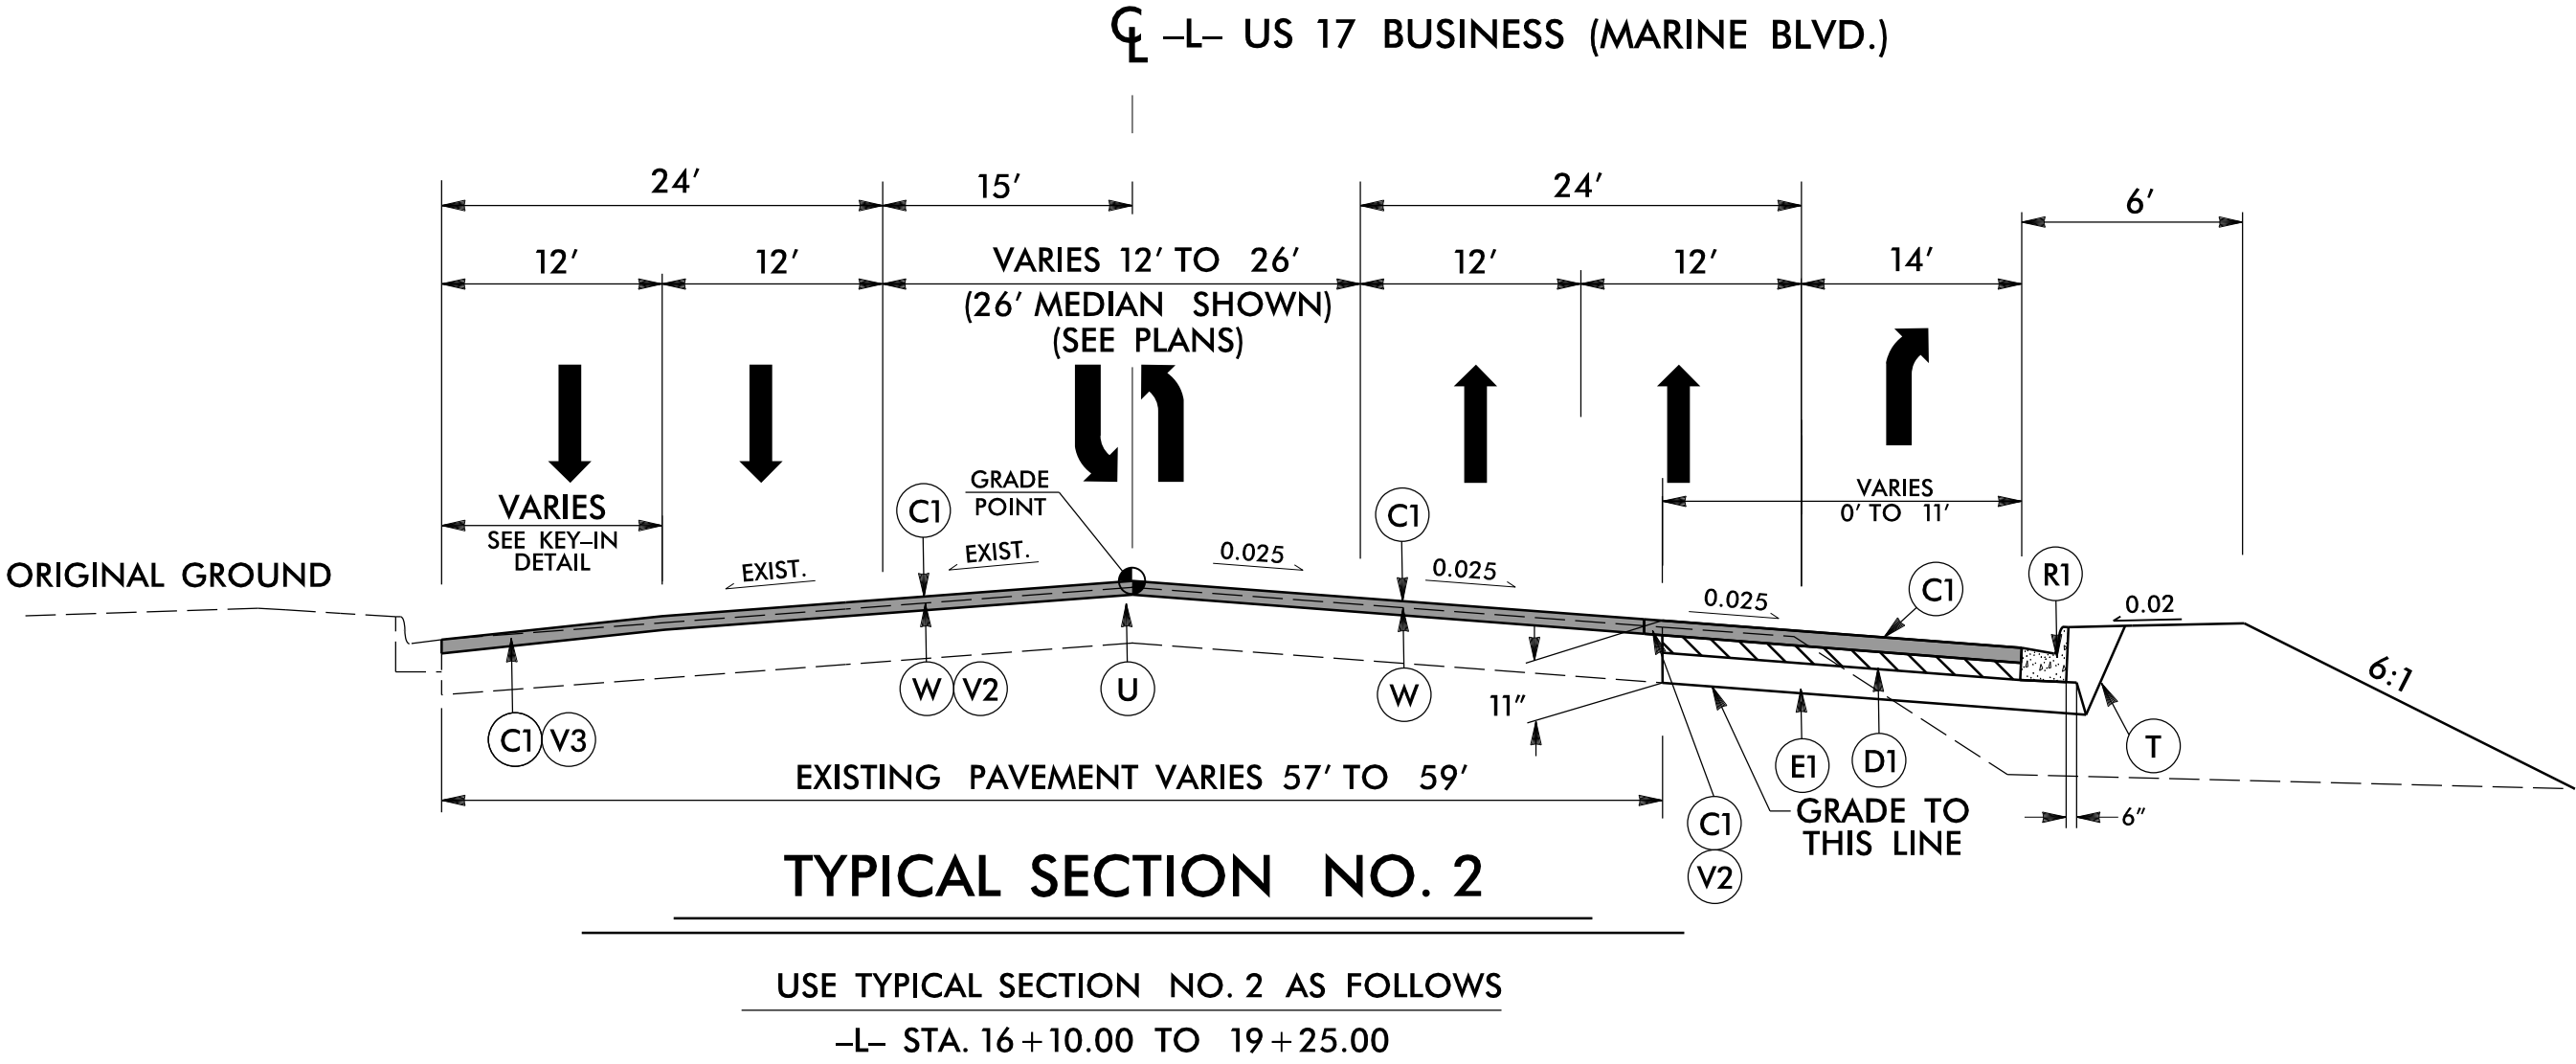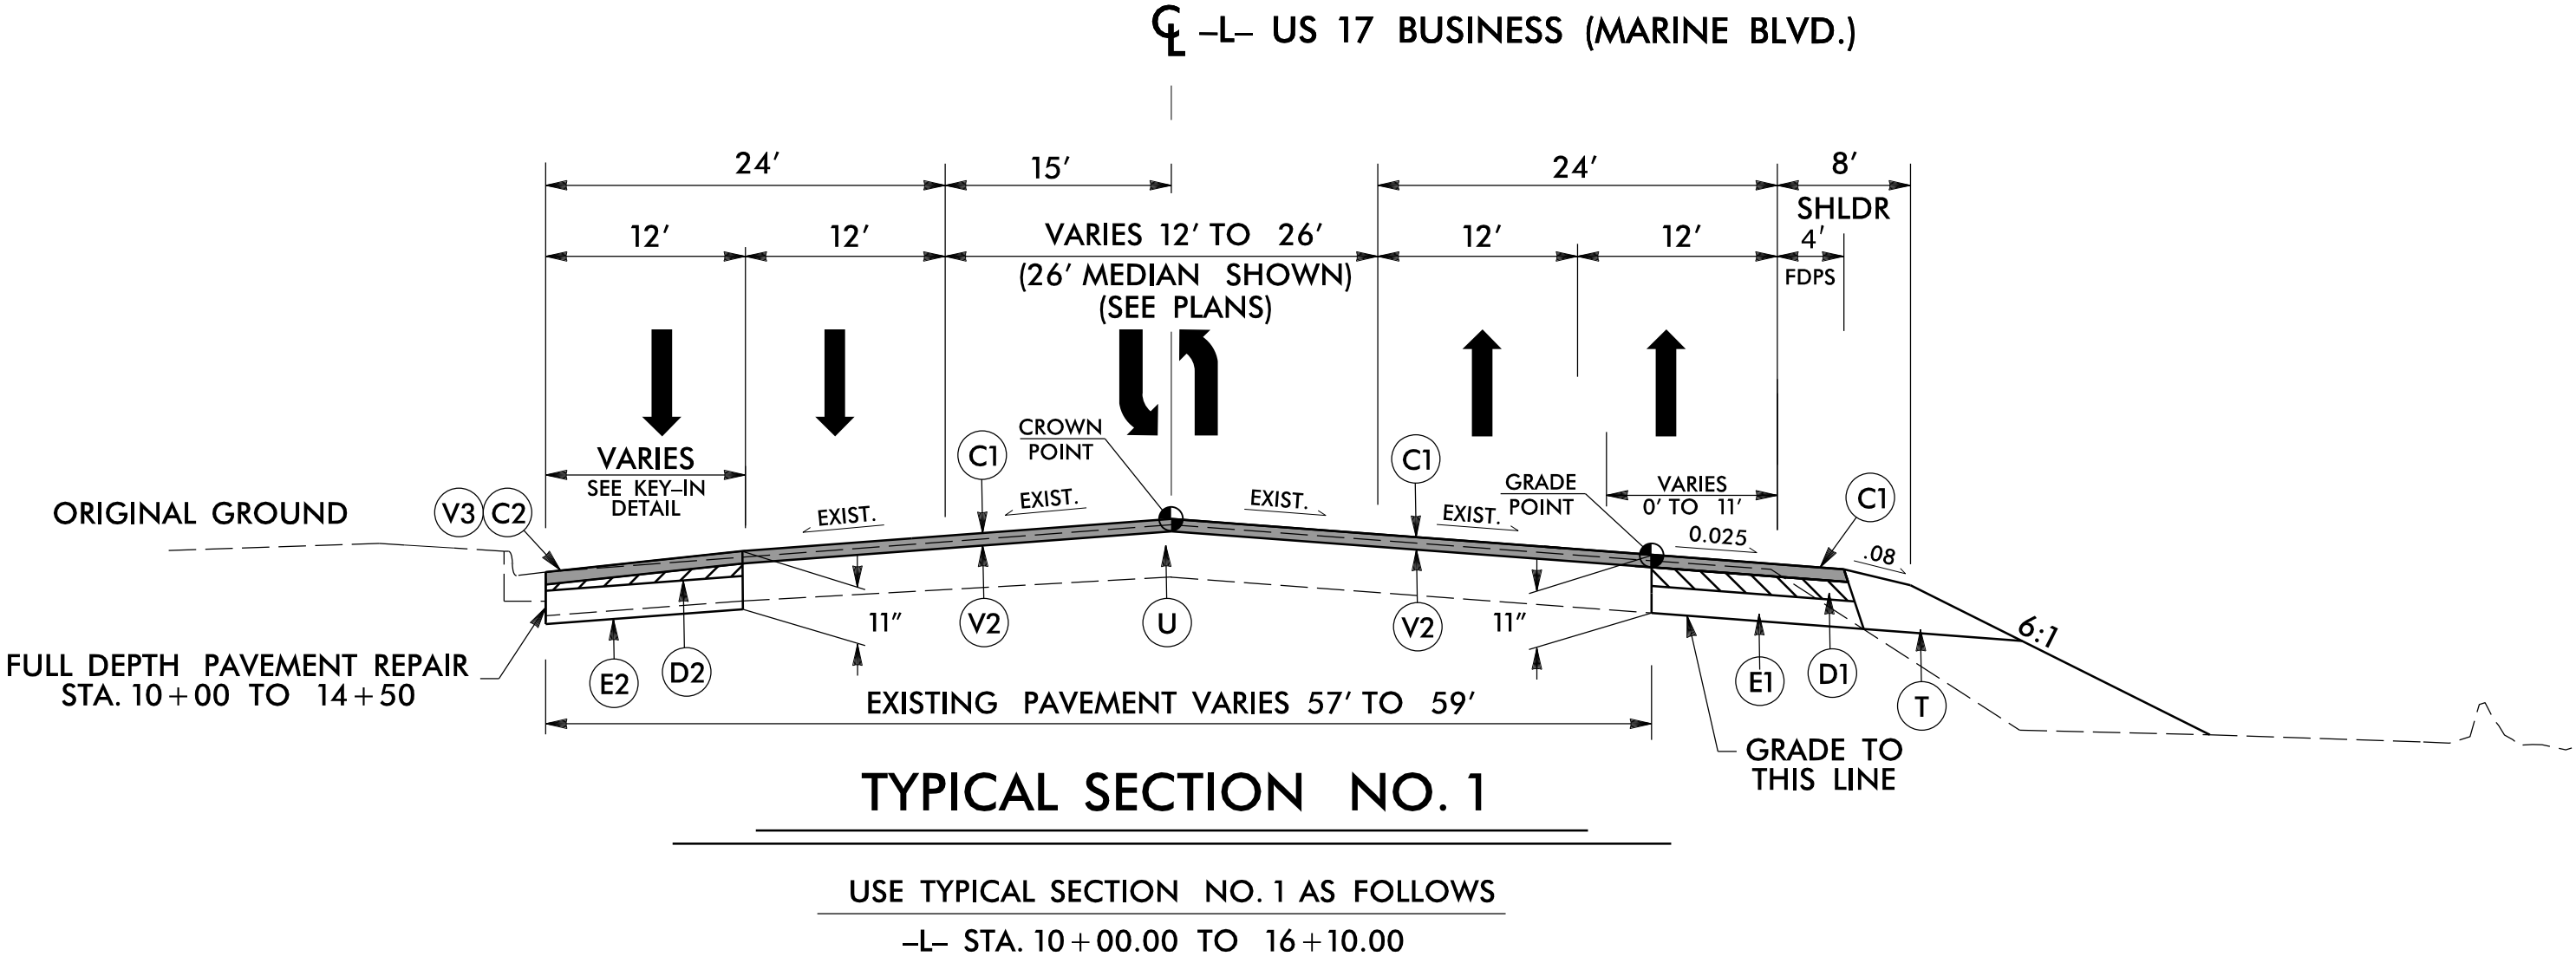

6/2/2026

PROJECT REFERENCE NO. <i>U-5728</i>		SHEET NO. <i>2A-2</i>	
ROADWAY DESIGN ENGINEER		PAVEMENT DESIGN ENGINEER	
DOCUMENT NOT CONSIDERED FINAL UNLESS ALL SIGNATURES COMPLETED			
 DAVENPORT HOME OFFICE 119 BROOKSTOWN AVENUE, SUITE PH1 WINSTON-SALEM, NC 27101 336.744.1836 www.davenportnc.com NCBELS FIRM LICENSE NO. C-2522			