


6/2/2026


PAVEMENT SCHEDULE	
C1	3.0" S9.5C
C2	VAR. S9.5C
C3	1.5" S9.5B
D1	4.0" I19.0C
D2	VAR. I19.0C
E1	4.0" B25.0C
E2	5.5" B25.0C
E3	VAR. B25.0C
J	6" ABC
K	12" CLASS IV SUBGRADE
N	GEOTEXTILE
P	PRIME COAT
R1	2'-6" C & G
R2	5" MONO. CONC. ISLAND (KEYED IN)*
S	SIDEWALK
T	EARTH MATERIAL
V1	INCIDENTAL MILLING
V2	1.5" MILLING
V3	1.5" TO 3" MILLING
U	EXISTING PAVEMENT
W	WEDGING

NOTE: PAVEMENT EDGE SLOPES ARE 1:1 UNLESS SHOWN OTHERWISE
TYPICAL SECTIONS ARE NOT TO SCALE (NTS)
* SEE PLANS FOR LOCATIONS

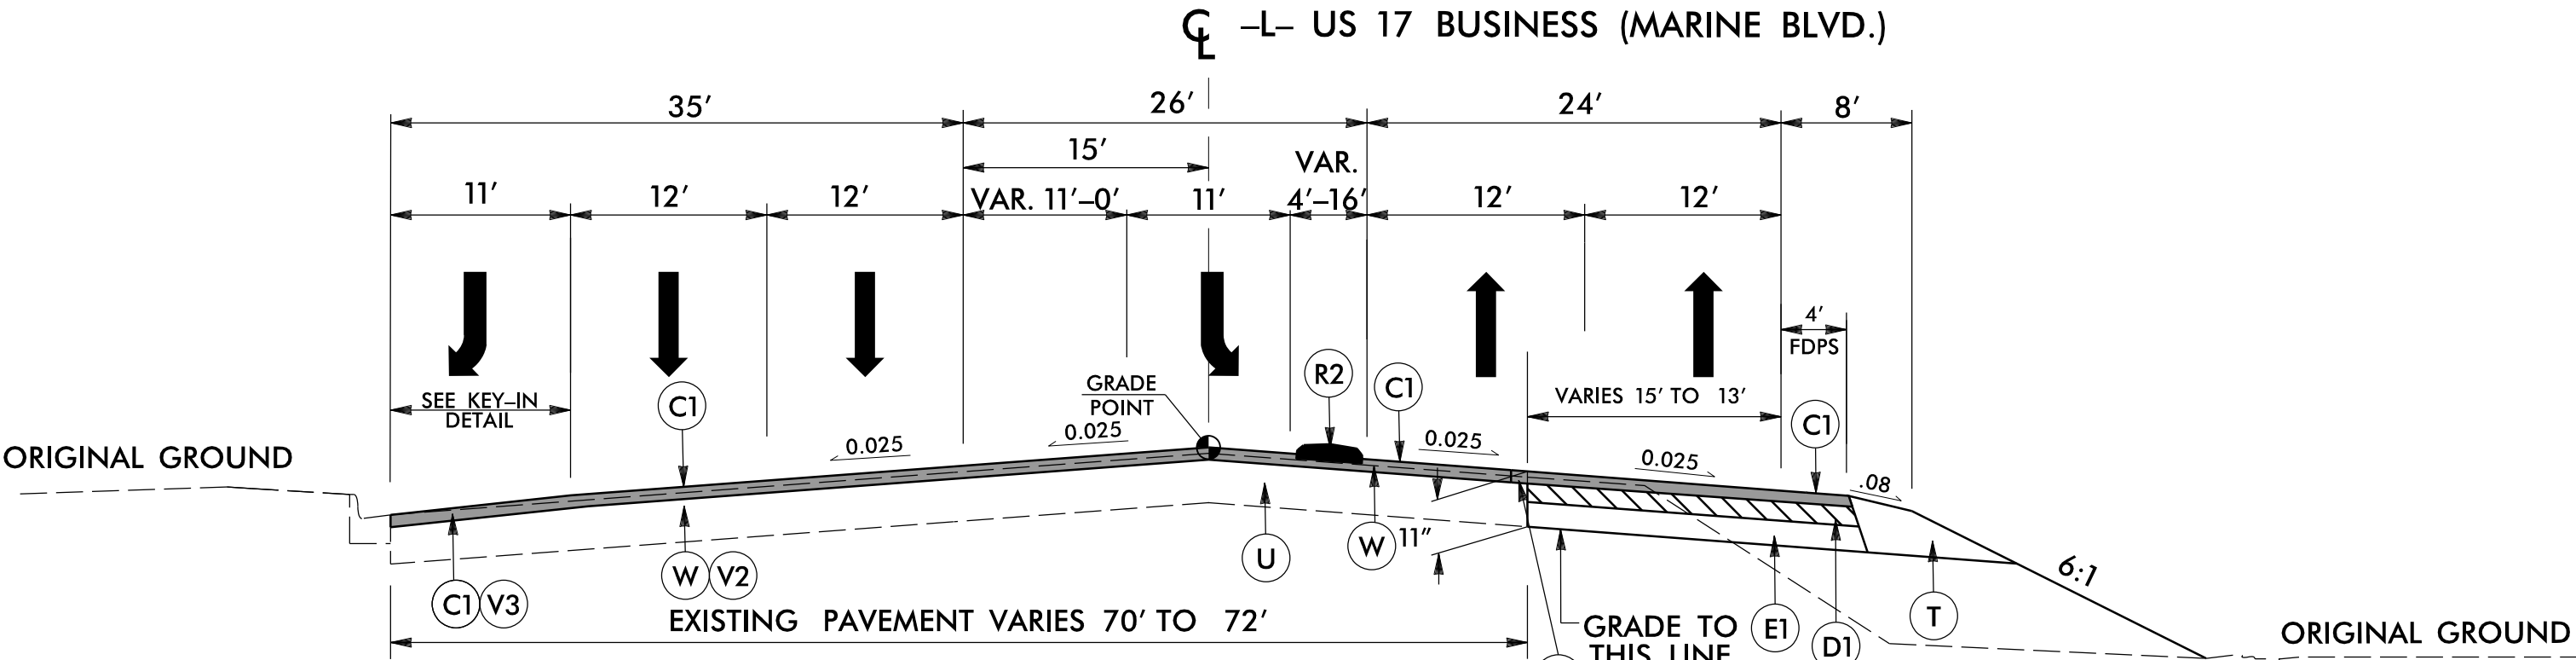


TYPICAL SECTION NO. 4

USE TYPICAL SECTION NO. 4 AS FOLLOWS
-L- STA. 25+80.00 TO 30+30.00

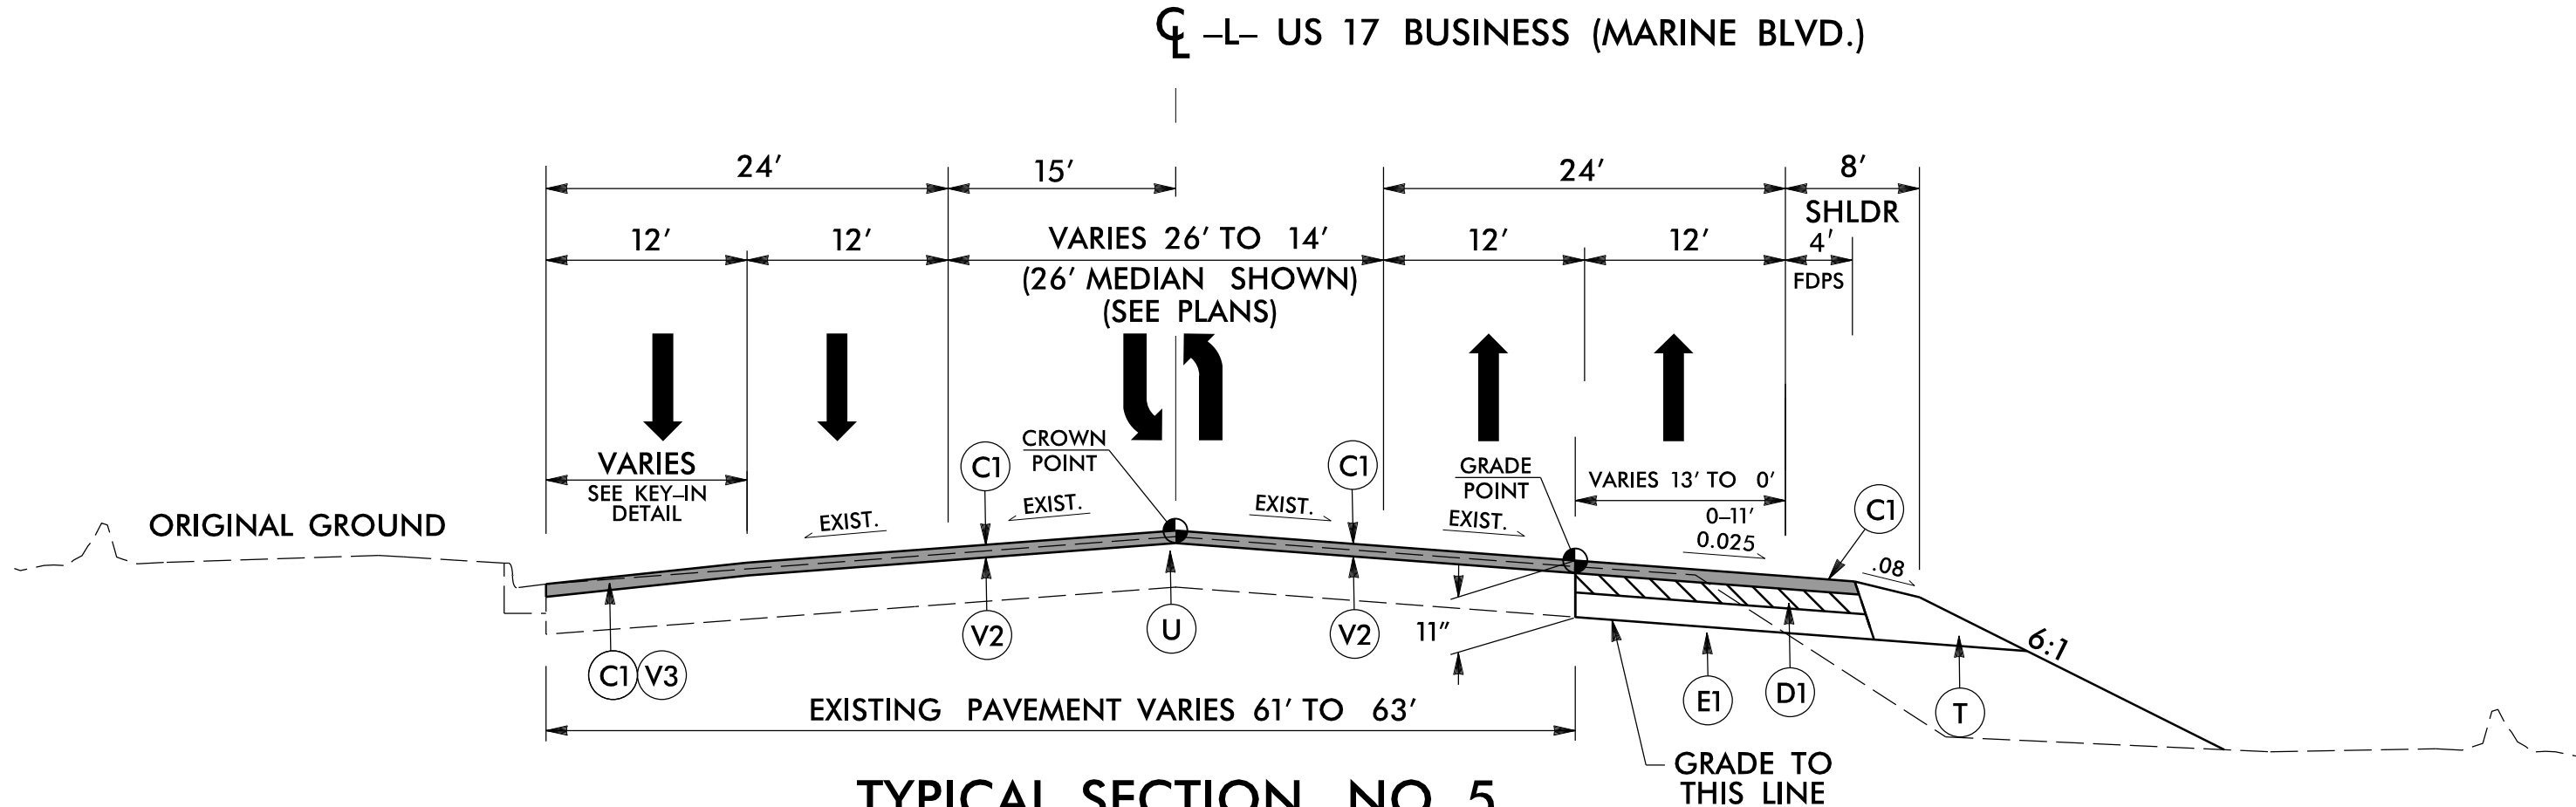

TYPICAL SECTION NO. 5

USE TYPICAL SECTION NO. 5 AS FOLLOWS
-L- STA. 30+30.00 TO 36+30.00

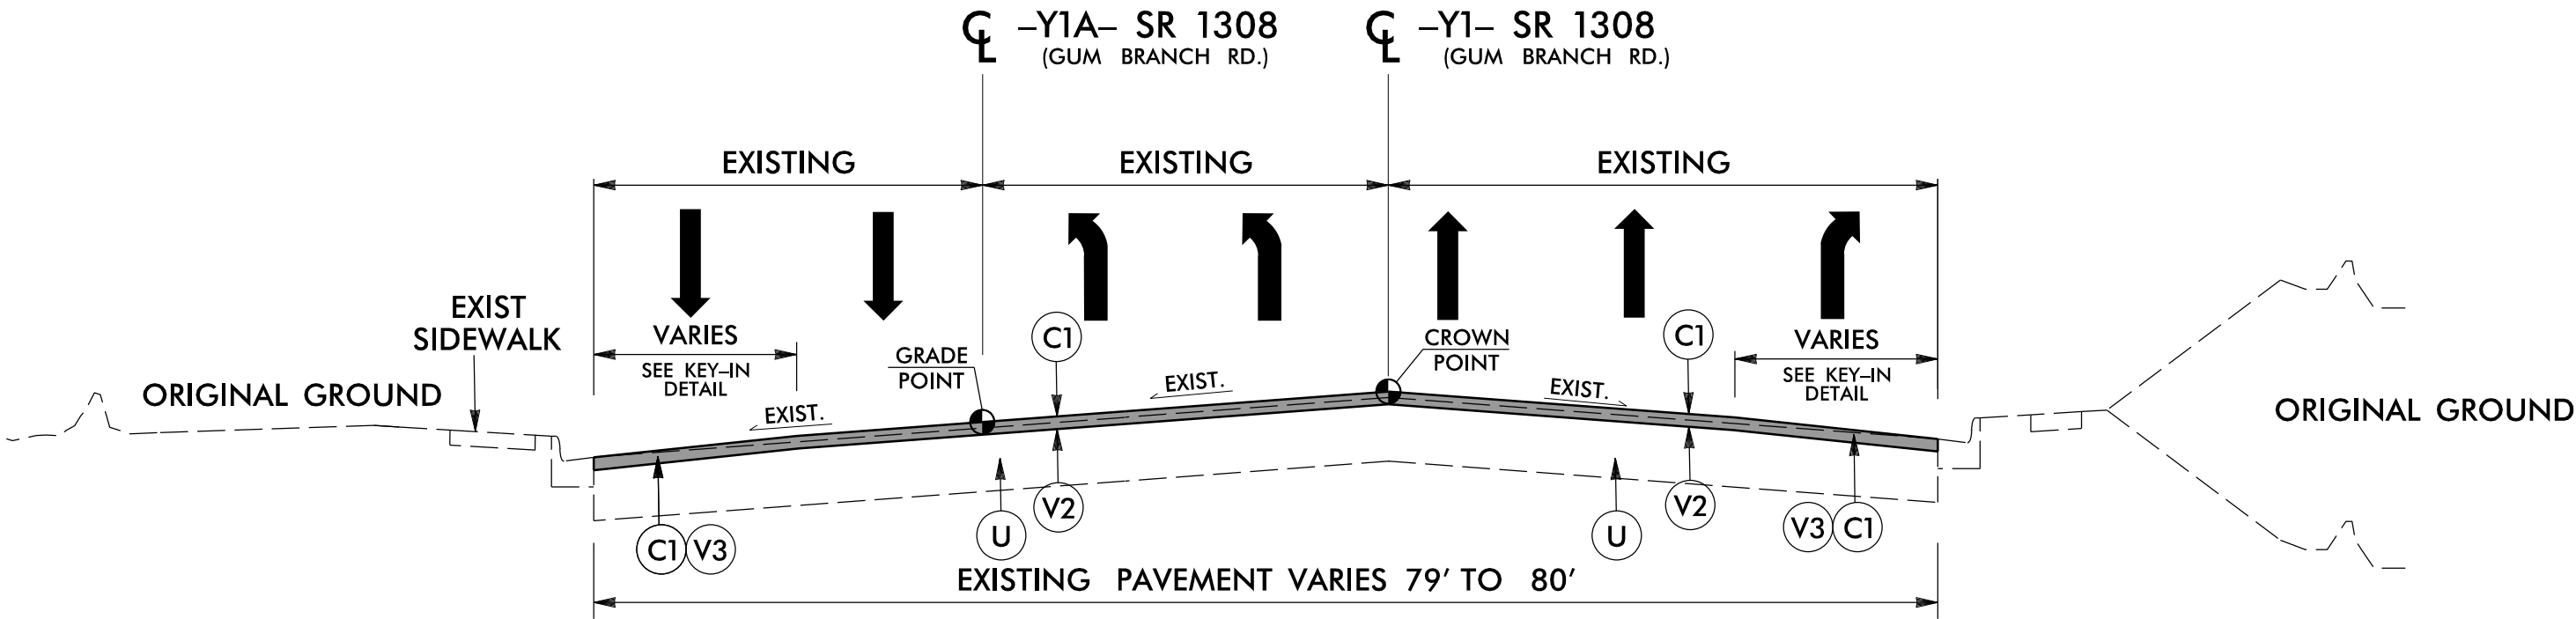

TYPICAL SECTION NO. 6

USE TYPICAL SECTION NO. 6 AS FOLLOWS
-Y1- STA. 11+00.00 TO 12+80.10

PROJECT REFERENCE NO.
U-5728

SHEET NO.
2A-3

ROADWAY DESIGN ENGINEER

Barbara P. Andrews
C66094903PCAFE
07/21/2026

PAVEMENT DESIGN ENGINEER

Shirley M. Herring
C245067F41811435
07/21/2026

**DOCUMENT NOT CONSIDERED FINAL
UNLESS ALL SIGNATURES COMPLETED**

DAVENPORT
HOME OFFICE
119 BROOKSTOWN AVENUE, SUITE PH1
WINSTON-SALEM, NC 27101
336.744.1836 www.davenportnc.com
NCBELS FIRM LICENSE NO. C-2522

6/2/2026