


PAVEMENT SCHEDULE	
C1	3.0" S9.5C
C2	VAR. S9.5C
C3	1.5" S9.5B
D1	4.0" I19.0C
D2	VAR. I19.0C
E1	4.0" B25.0C
E2	5.5" B25.0C
E3	VAR. B25.0C
J	6" ABC
K	12" CLASS IV SUBGRADE
N	GEOTEXTILE
P	PRIME COAT
R1	2'-6" C & G
R2	5" MONO. CONC. ISLAND (KEYED IN)*
S	SIDEWALK
T	EARTH MATERIAL
V1	INCIDENTAL MILLING
V2	1.5" MILLING
V3	1.5" TO 3" MILLING
U	EXISTING PAVEMENT
W	WEDGING

NOTE: PAVEMENT EDGE SLOPES ARE 1:1 UNLESS SHOWN OTHERWISE


TYPICAL SECTIONS ARE NOT TO SCALE (NTS)

* SEE PLANS FOR LOCATIONS

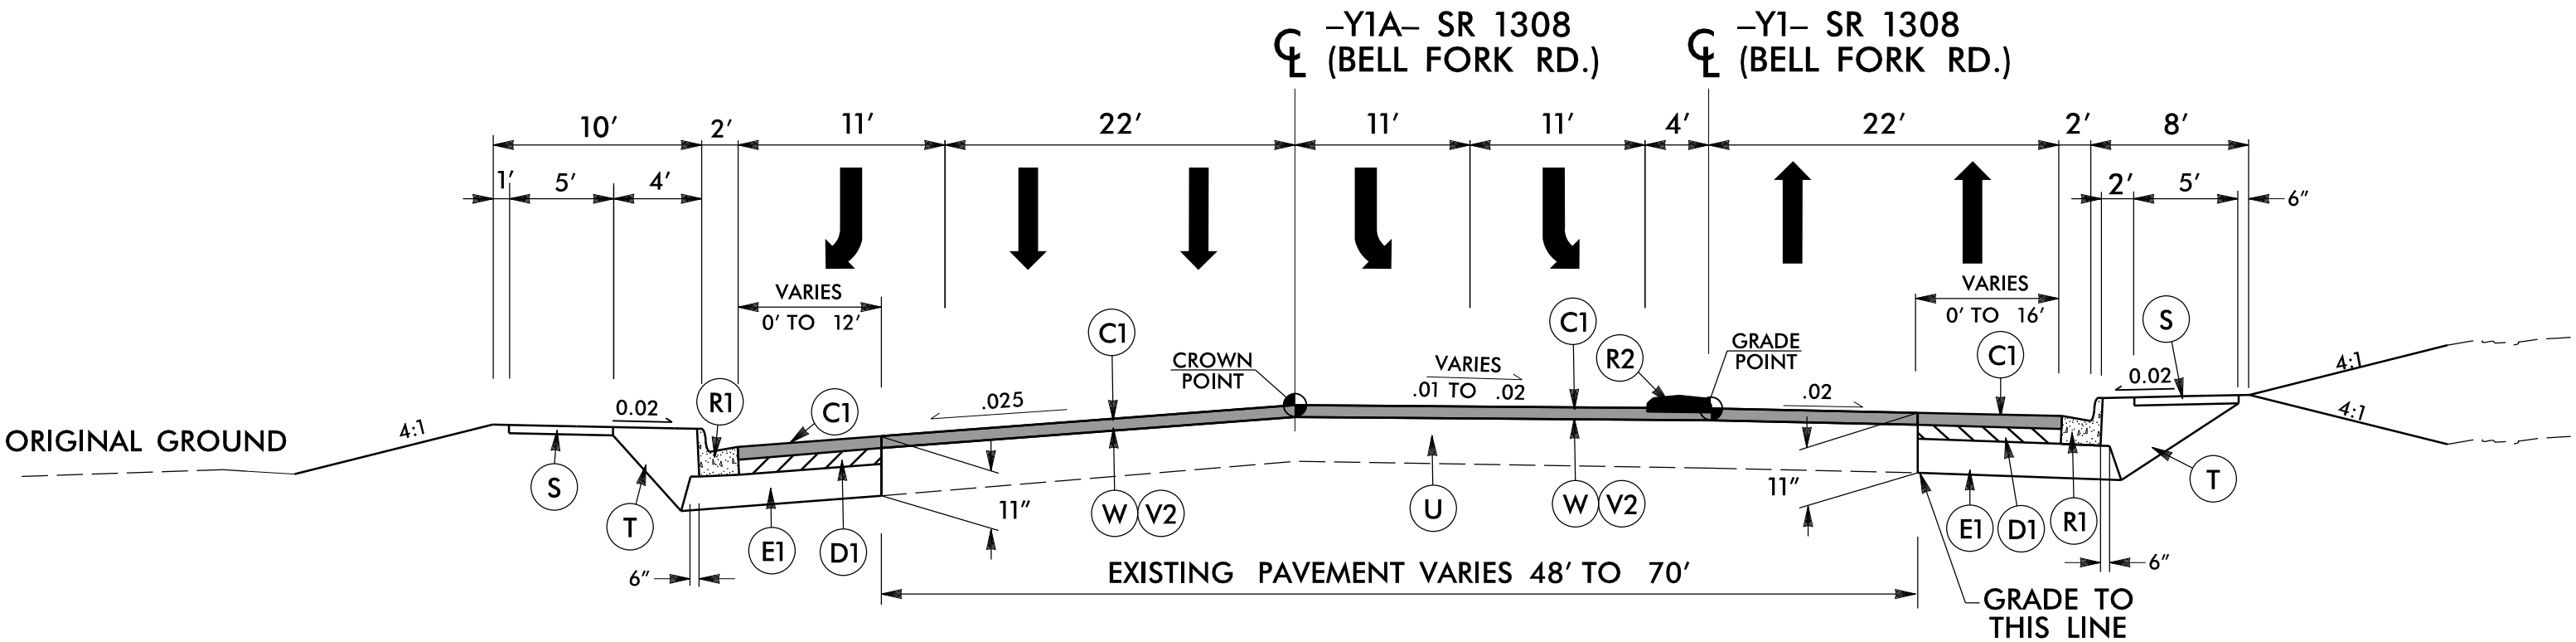


TYPICAL SECTION NO. 7

USE TYPICAL SECTION NO. 7 AS FOLLOWS
-Y1- STA. 12+80.10 TO 15+65.00

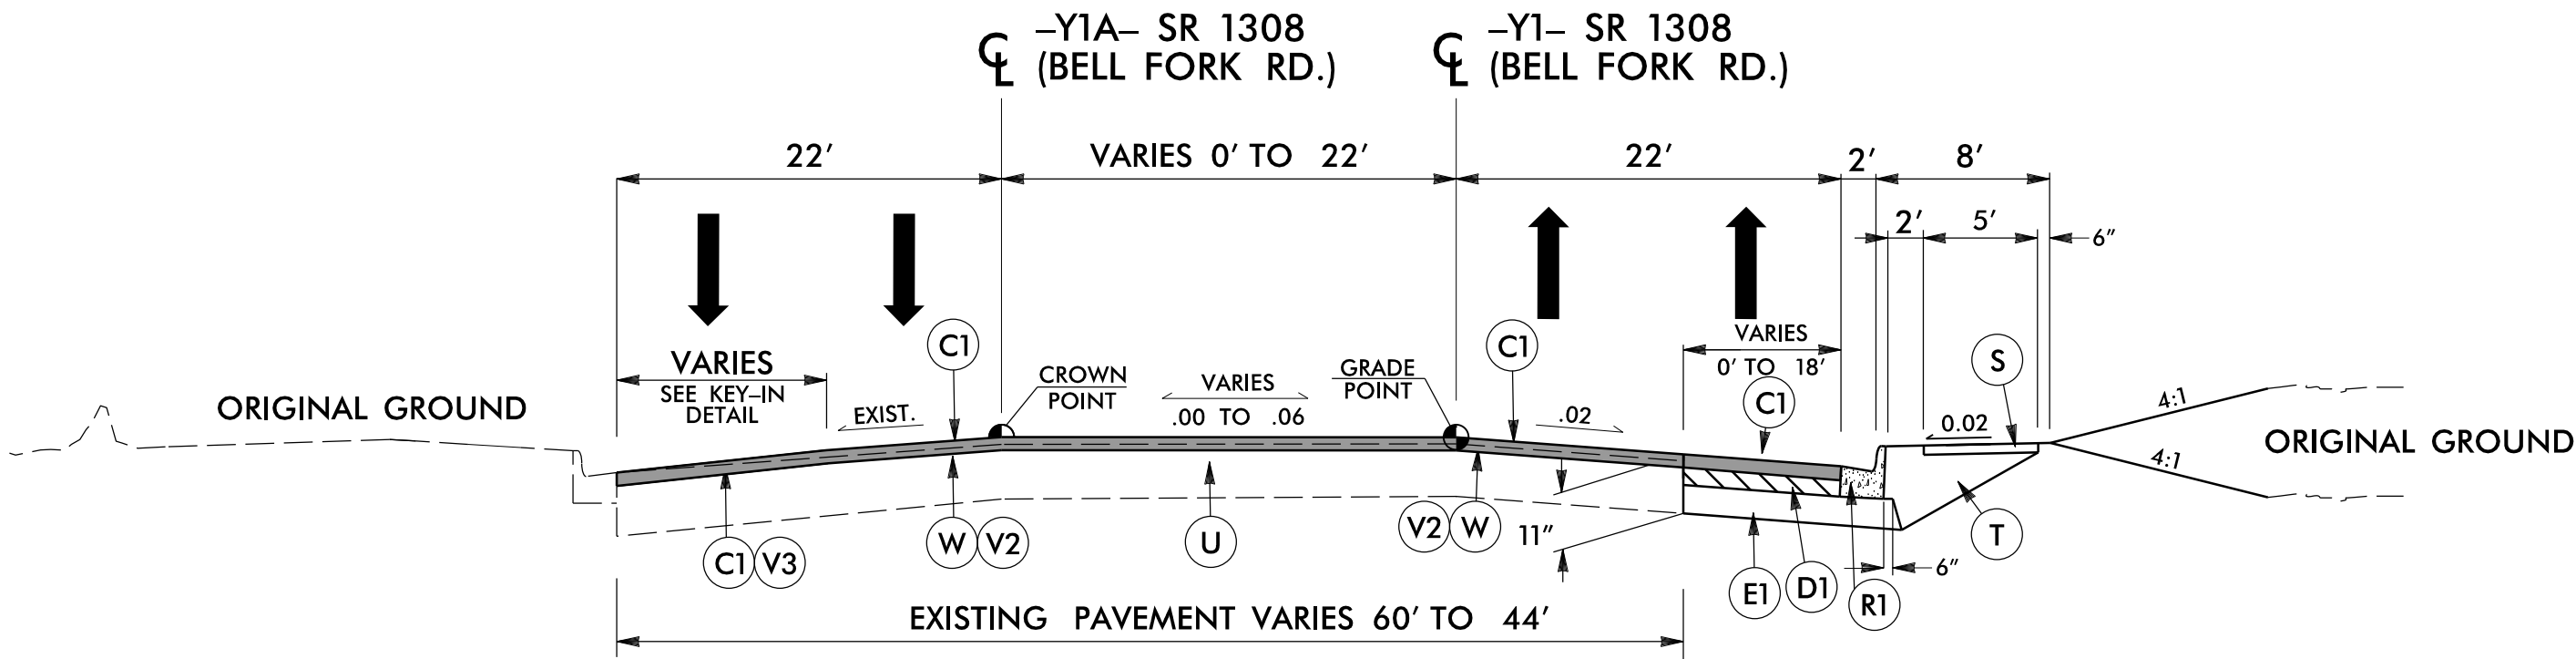


TYPICAL SECTION NO. 8

USE TYPICAL SECTION NO. 8 AS FOLLOWS
-Y1- STA. 15+65.00 TO 19+20.51

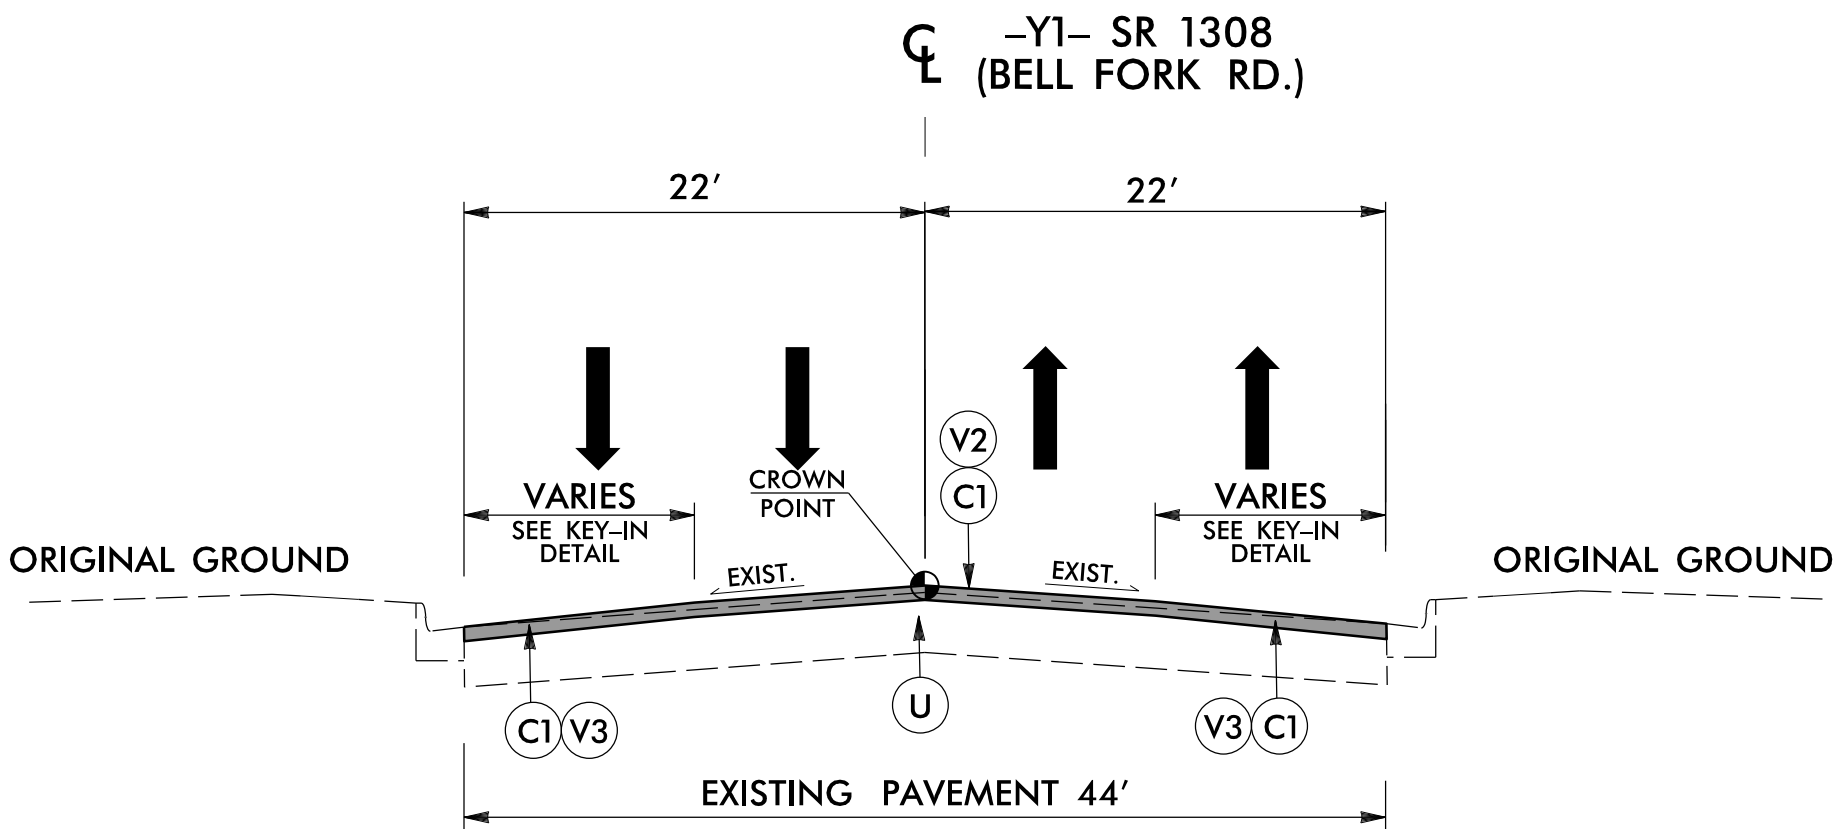

TYPICAL SECTION NO. 9


USE TYPICAL SECTION NO. 9 AS FOLLOWS
-Y1- STA. 19+20.51 TO 21+50.00

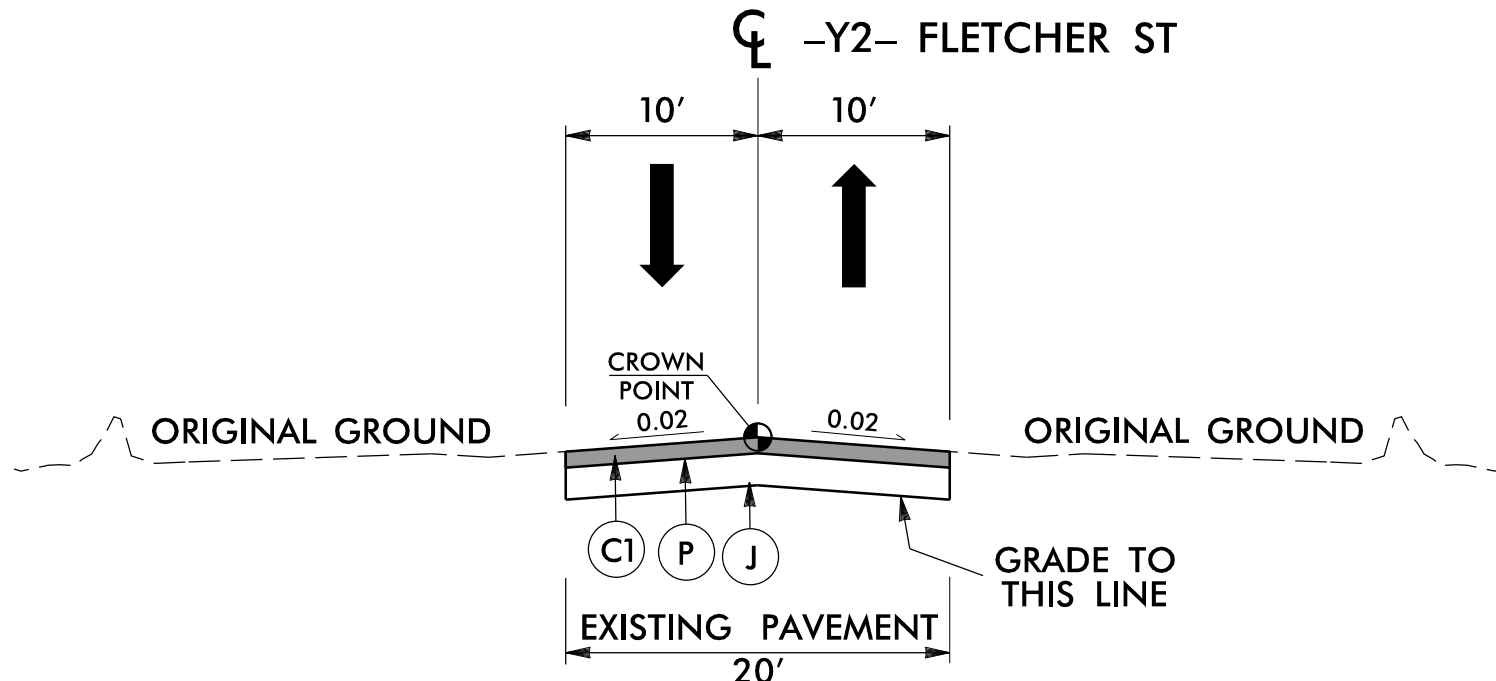

TYPICAL SECTION NO. 10

USE TYPICAL SECTION NO. 10 AS FOLLOWS
-Y2- STA. 11+33.04 TO 15+46.15

USE FOR PARKING LOT PAVEMENT REPAIR
-Y1- STA. 19+00 +/- TO 21+00 +/- RT

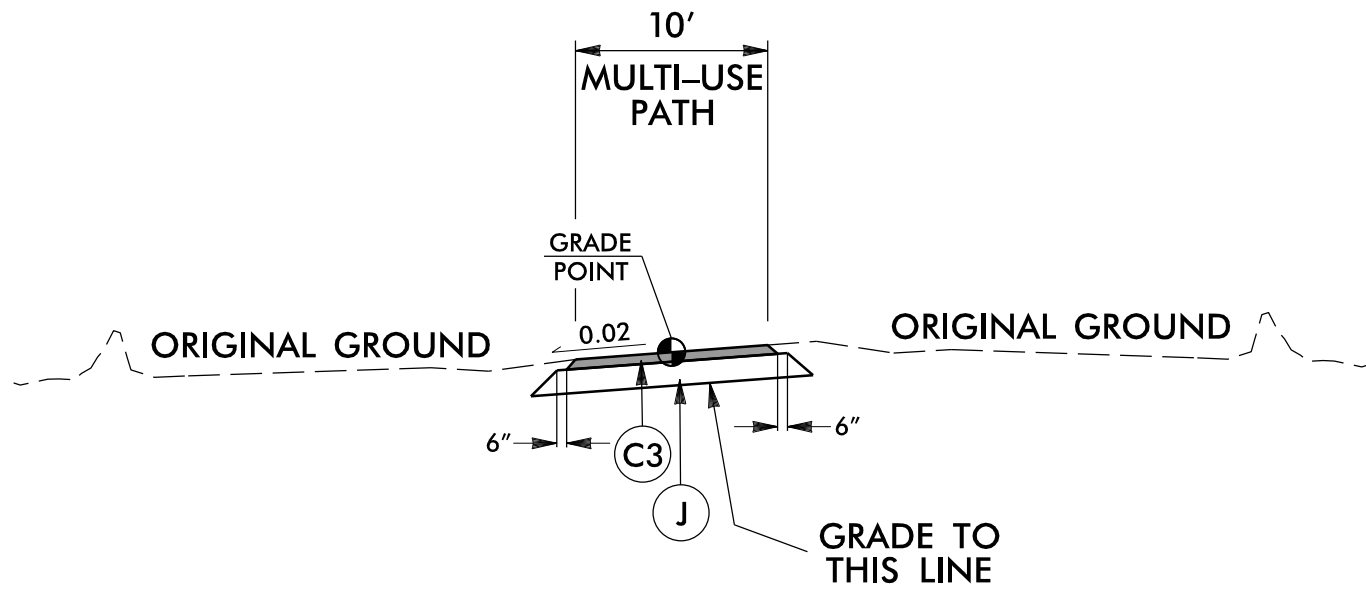

TYPICAL SECTION NO. 11

USE TYPICAL SECTION NO. 11 AS FOLLOWS
USE FOR MULTI USE PATH PAVEMENT REPAIR
-L- STA. 20+50 +/- TO 21+50 +/- RT
-L- STA. 23+00 +/- TO 23+60 +/- RT

PROJECT REFERENCE NO.
U-5728

SHEET NO.
2A-4

ROADWAY DESIGN ENGINEER
SEAL
052554
07/21/2026

PAVEMENT DESIGN ENGINEER
SEAL
038176
07/21/2026

DOCUMENT NOT CONSIDERED FINAL
UNLESS ALL SIGNATURES COMPLETED

DAVENPORT

HOME OFFICE
119 BROOKSTOWN AVENUE, SUITE PH1
WINSTON-SALEM, NC 27101
336.744.1836 www.davenportnc.com
NCBELS FIRM LICENSE NO. C-2522