



TIP PROJECT: U-5728

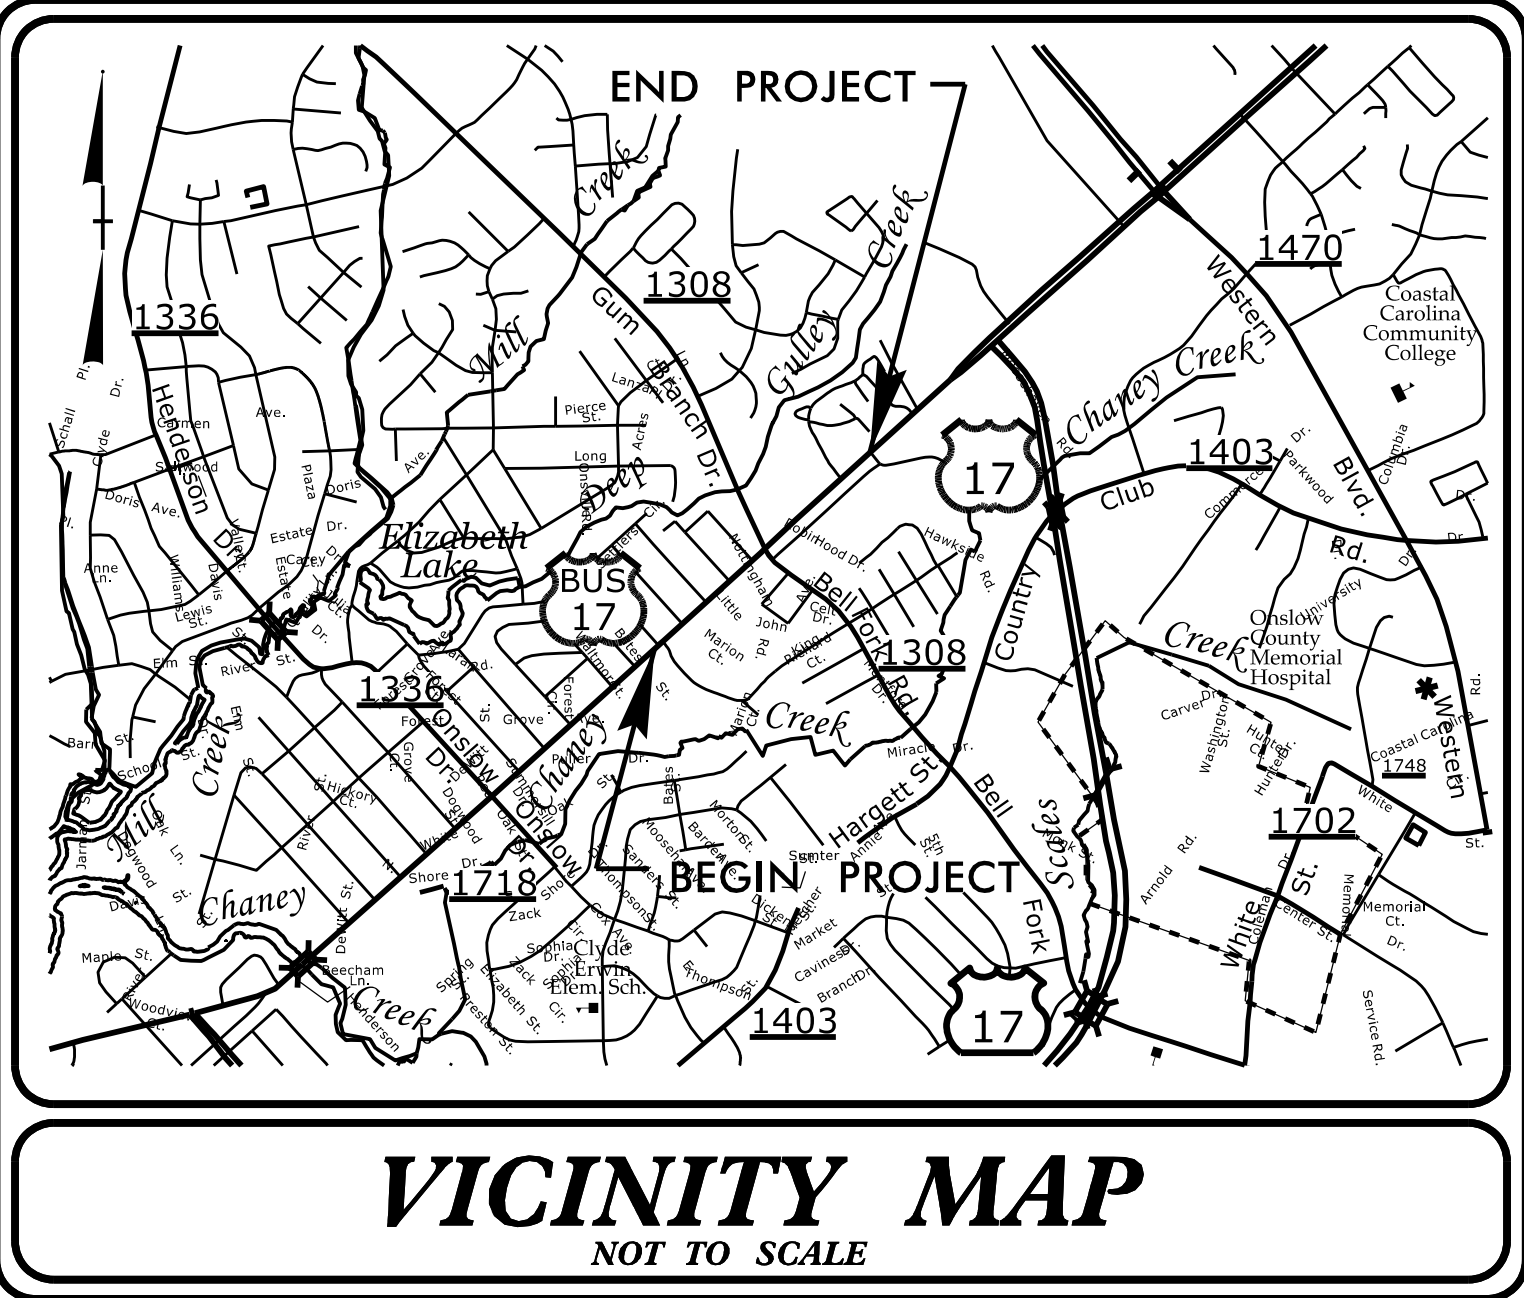


STATE OF NORTH CAROLINA
DIVISION OF HIGHWAYS
PLAN FOR PROPOSED
HIGHWAY EROSION CONTROL
ON SLOW COUNTY

LOCATION: CITY OF JACKSONVILLE - US 17 BUSINESS
(MARINE BOULEVARD) AT SR 1308 (BELL FORK RD./GUM BRANCH RD.)
TYPE OF WORK: WIDENING, GRADING, DRAINAGE,
PAVING, RESURFACING, AND SIGNALS

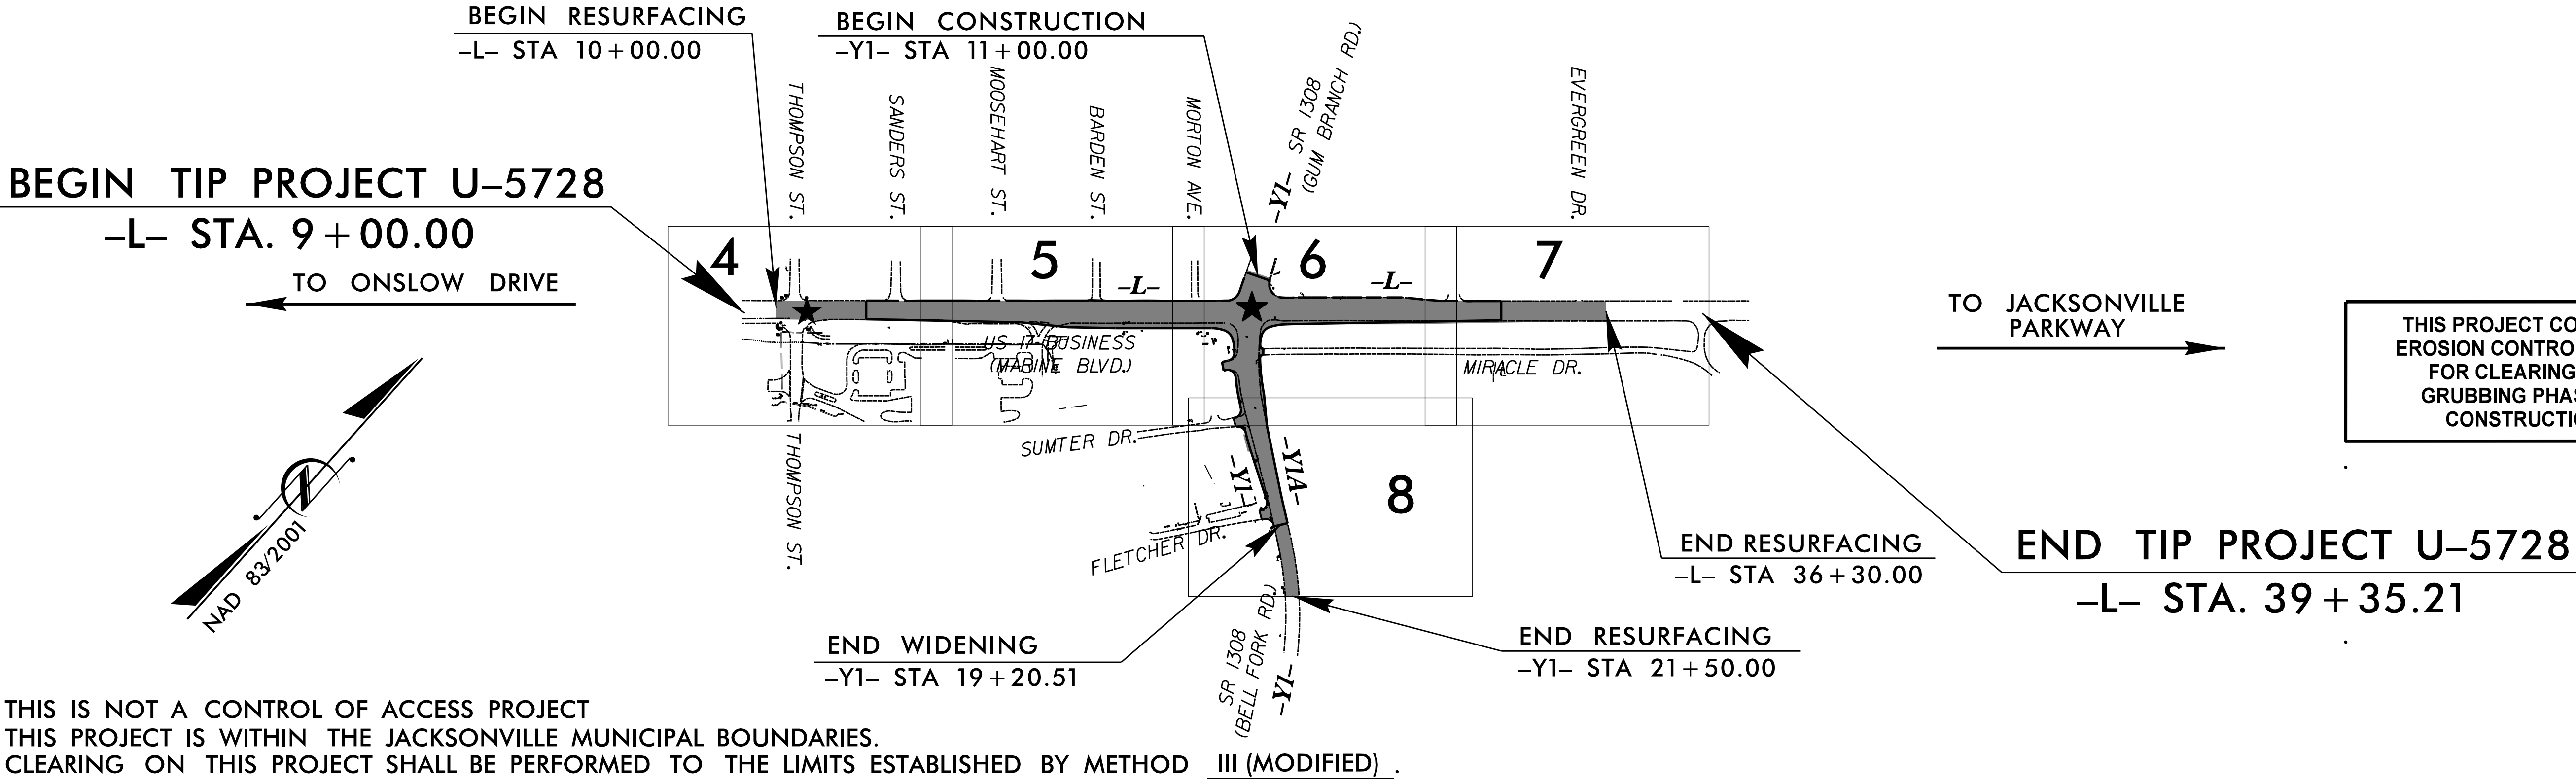

THIS PROJECT CONTAINS
EROSION CONTROL PLANS
FOR CLEARING AND
GRUBBING PHASE OF
CONSTRUCTION.

THIS IS NOT A CONTROL OF ACCESS PROJECT
THIS PROJECT IS WITHIN THE JACKSONVILLE MUNICIPAL BOUNDARIES.
CLEARING ON THIS PROJECT SHALL BE PERFORMED TO THE LIMITS ESTABLISHED BY METHOD III (MODIFIED).

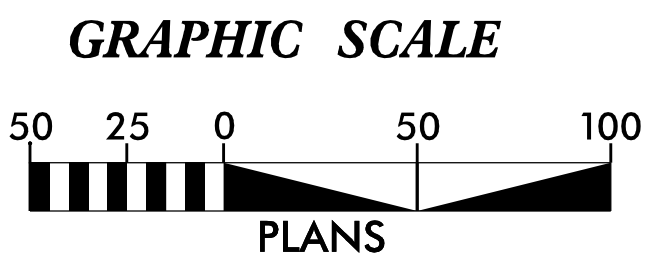

THESE EROSION AND SEDIMENT CONTROL PLANS COMPLY
WITH THE REGULATIONS SET FORTH BY THE NCG 010000 GENERAL
STORMWATER CONSTRUCTION PERMIT ISSUED BY THE NORTH
CAROLINA DEPARTMENT OF ENVIRONMENTAL QUALITY DIVISION
OF ENERGY, MINERAL, AND LAND RESOURCES.

TRANSYSTEMS

1 Glenwood Avenue
Raleigh, NC 27603
Tel: 919.789.9977
Fax: 919.789.9591
License: F-0453

Prepared In the Office of:
Transystems
One Glenwood Ave, Ste. 600
Raleigh, NC 27603

Designed by:
DAVID FULLER **4541**
NAME LEVEL III CERTIFICATION NO.

Roadway Standard Drawings

The "Roadway Standard Drawings"- Roadway Design Unit - N. C.
Department of Transportation - Raleigh, N. C., dated January 2024
and the latest revision thereto are applicable to this project and by
reference hereby are considered a part of these plans.