


(program controller as shown below)

1. FROM MAIN MENU PRESS '2' (PHASE CONTROL), THEN '1' (PHASE CONTROL FUNCTIONS). SCROLL TO THE BOTTOM OF THE MENU AND ENABLE ACT LOGIC COMMANDS 1, 2, 3, 4, 5 AND 6.
2. FROM MAIN MENU PRESS '6' (OUTPUTS), THEN '3' (LOGICAL I/O PROCESSOR).

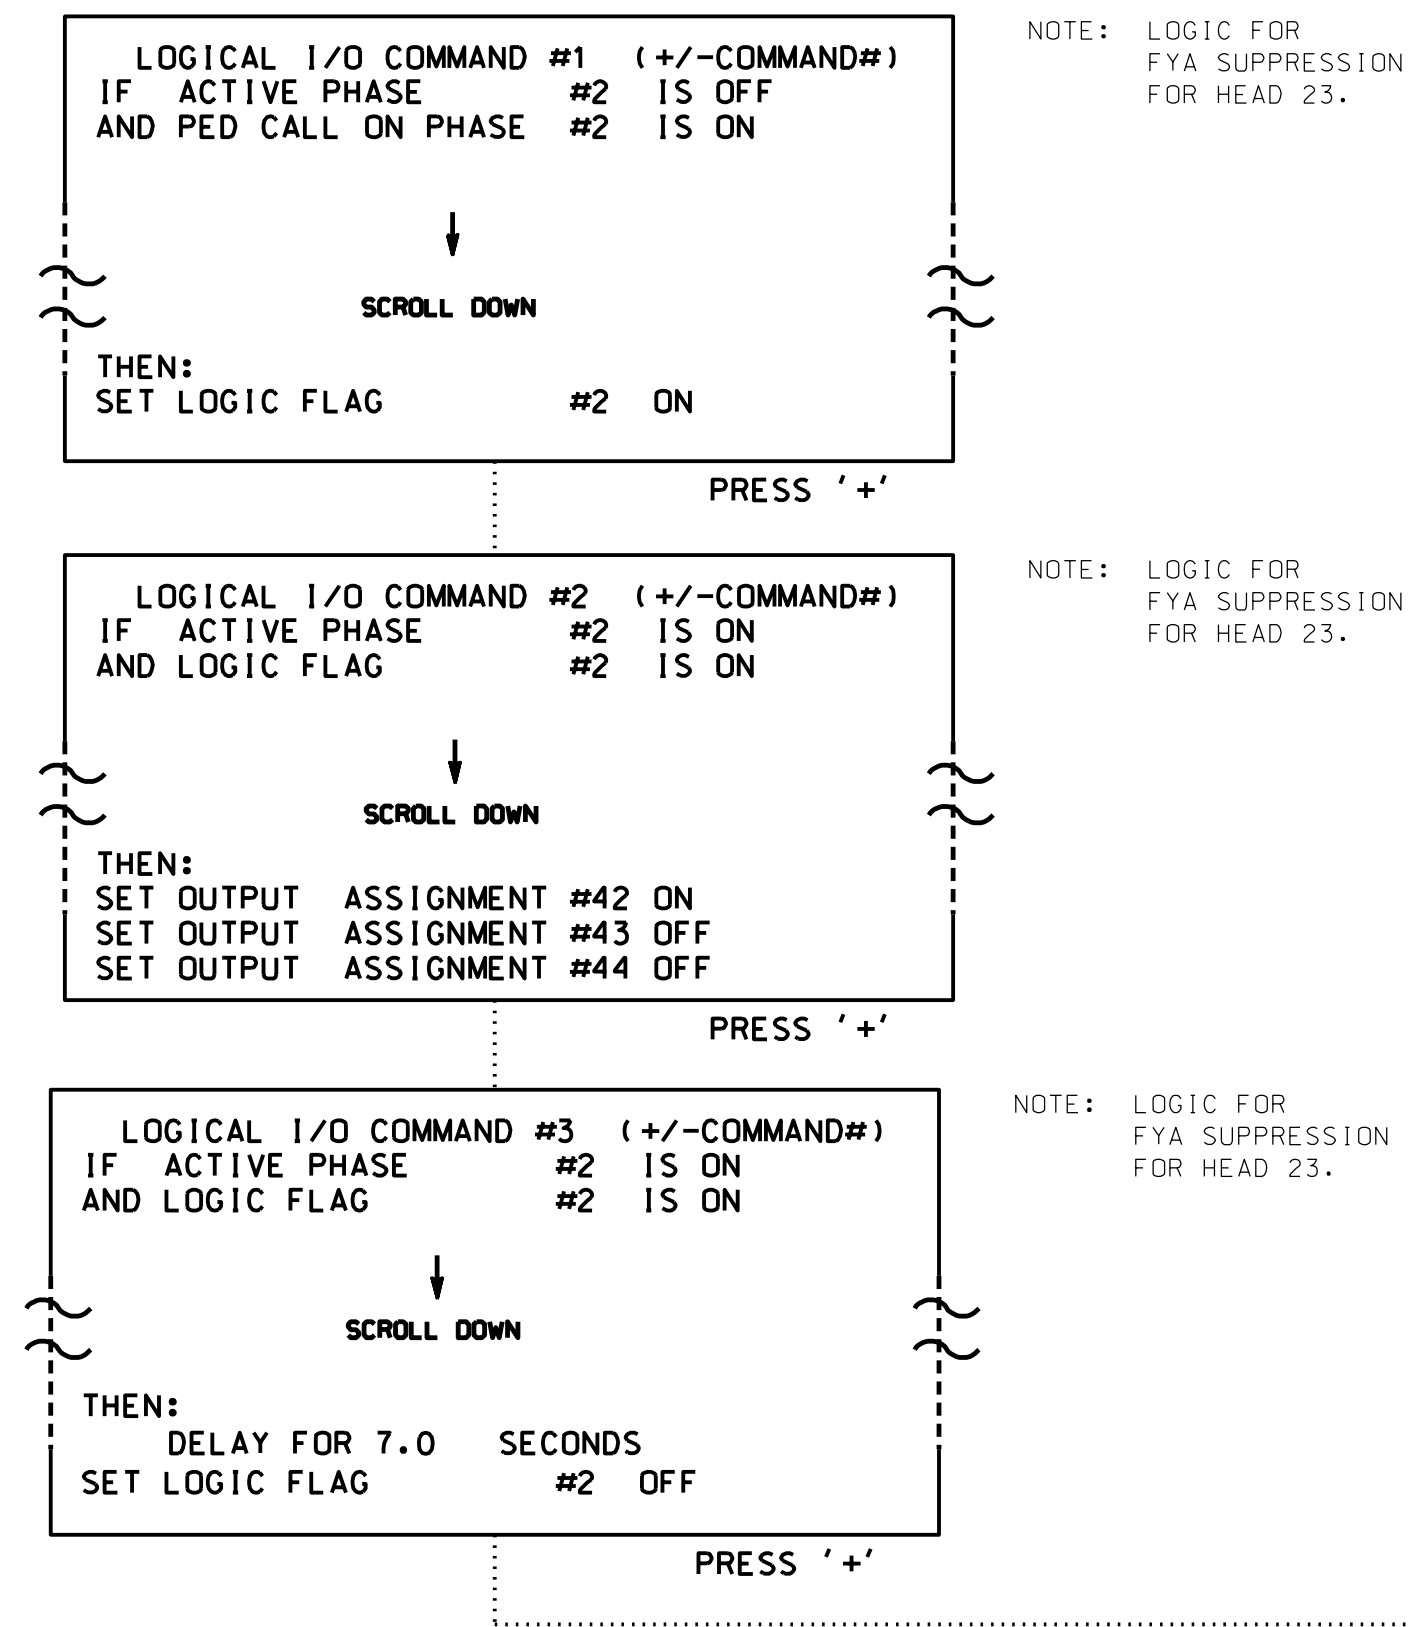


```

OUTPUT 39 = Overlap D Red
OUTPUT 40 = Overlap D Yellow
OUTPUT 41 = Overlap D Green
OUTPUT 42 = Overlap C Red
OUTPUT 43 = Overlap C Yellow
OUTPUT 44 = Overlap C Green

```

(program controller as shown below)

FROM MAIN MENU PRESS '8' (OVERLAPS), THEN
'1' (VEHICLE OVERLAP SETTINGS).

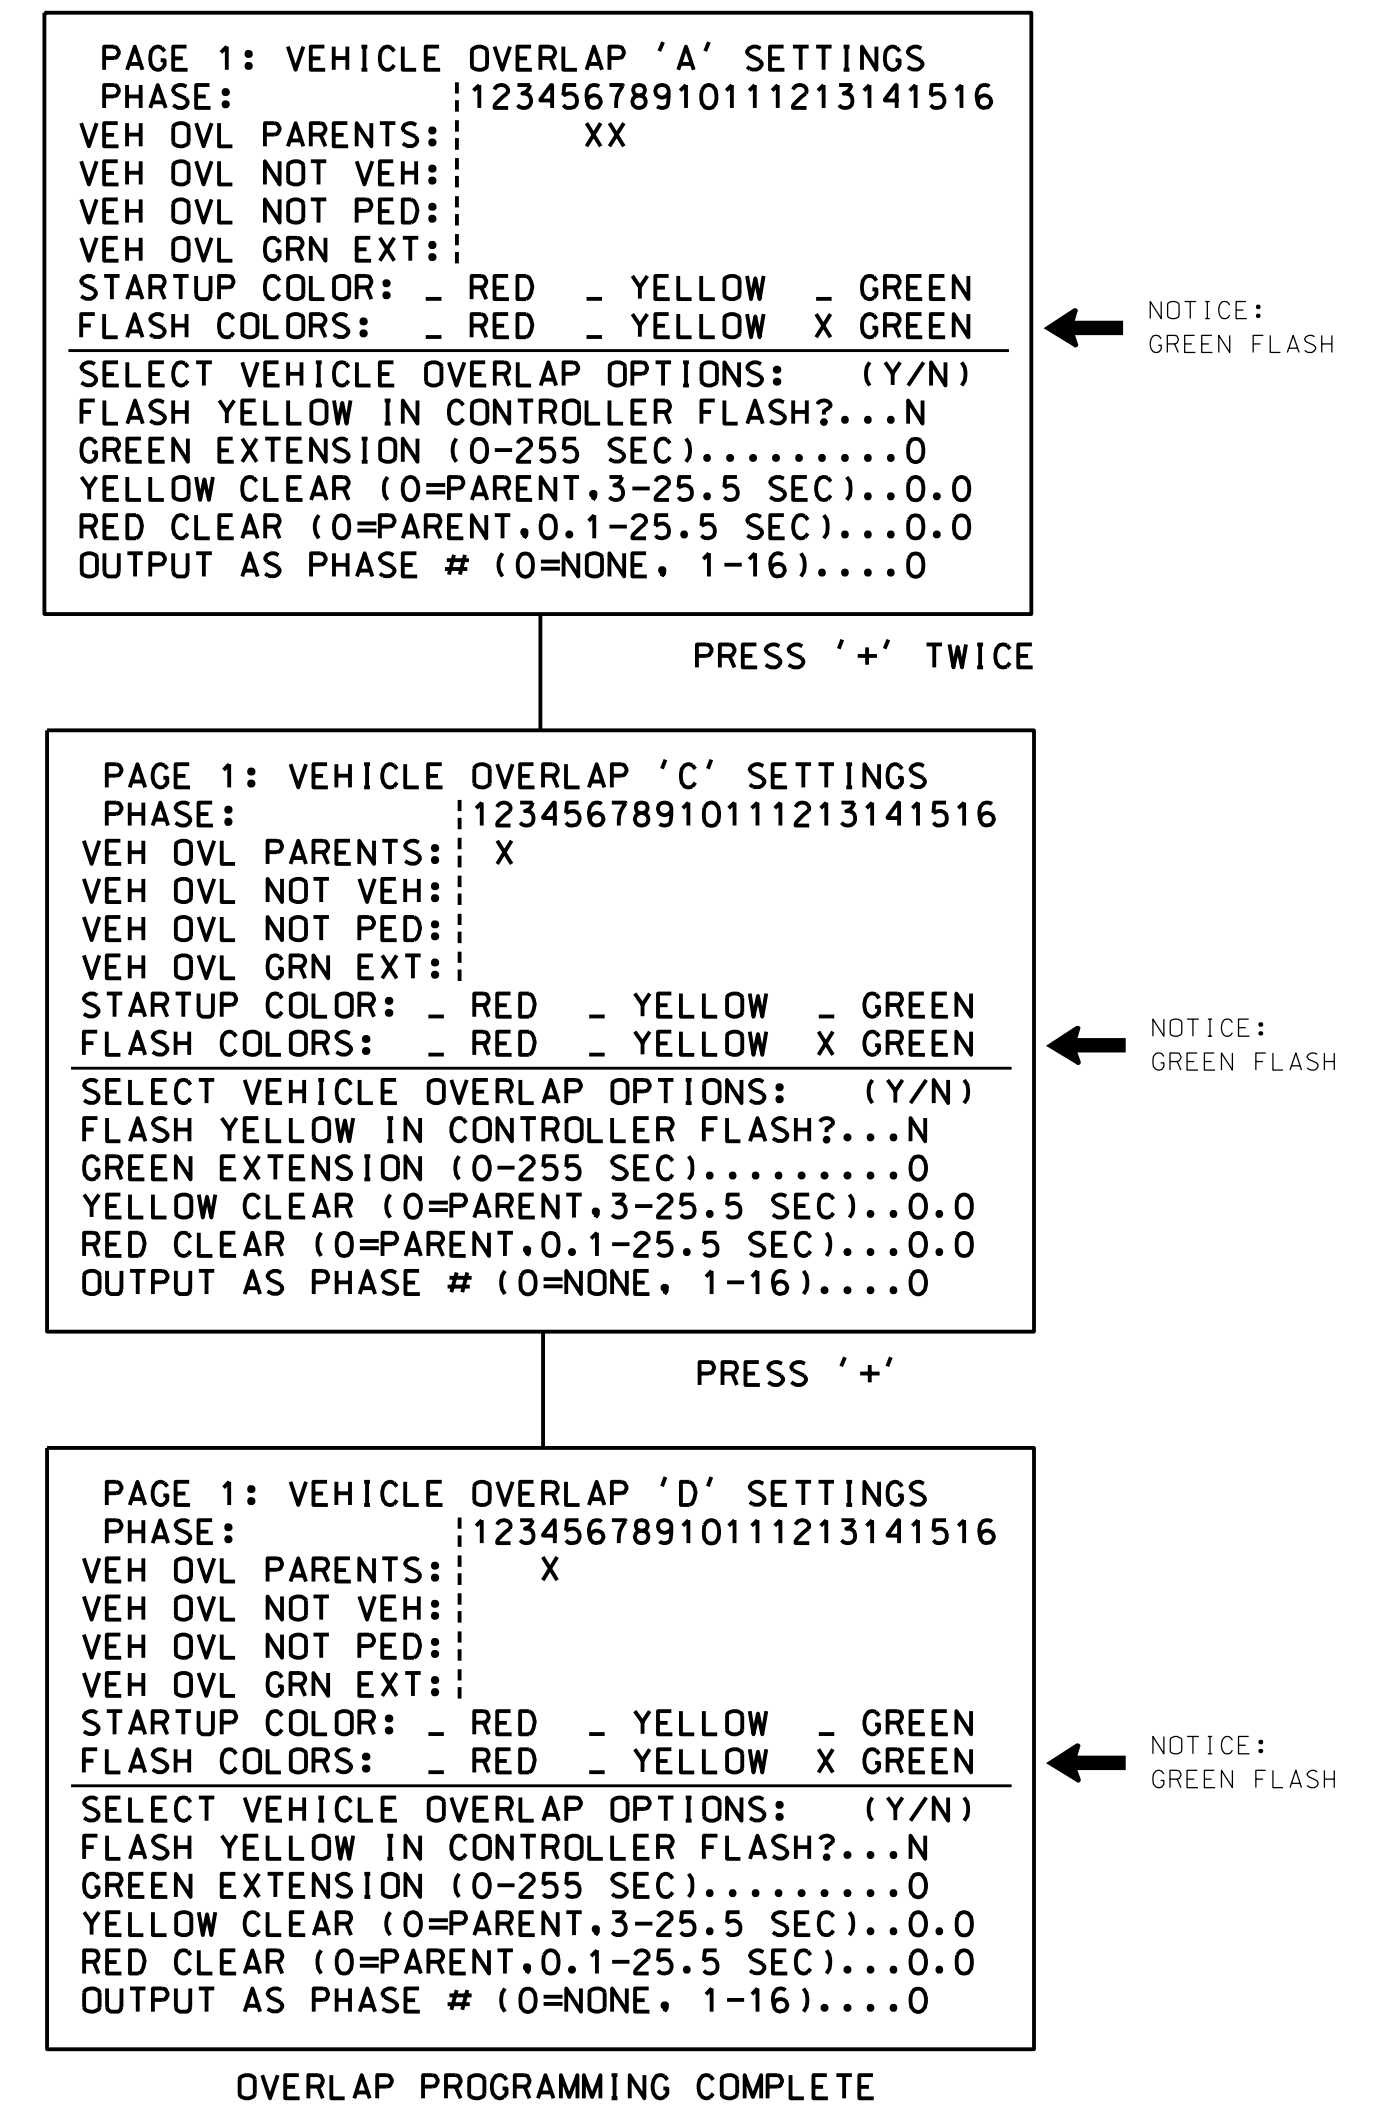

THIS ELECTRICAL DETAIL IS FOR
THE SIGNAL DESIGN: 03-0090
DESIGNED: July 2026
SEALED: 7-21-2026
REVISED: N/A

Project #: 230906




DAVENPORT

HOME OFFICE:
119 BROOKSTOWN AVENUE, SUITE PH1
WINSTON-SALEM, NC 27101
336.744.1636 www.davenportworld.com
NCBELS FIRM LICENSE NO. C-2522

Temporary Design 2 (TMP Phase 5-Step1)
Electrical Detail - Sheet 2 of 3

**DOCUMENT NOT CONSIDERED
FINAL UNLESS ALL
SIGNATURES COMPLETED**

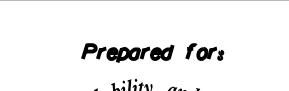ELECTRICAL AND PROGRAMMING DETAILS FOR:	US 17 Bus. (Marine Boulevard) at SR 1308 (Gum Branch Road/ Bell Fork Road)	SEAL 																																	
Prepared for: 	Division 03 Onslow County Jacksonville	SIGNED  Donald R. Bennett II 02CE83701D4DB4FC...																																	
750 N. Greenfield Pkwy, Garner, NC 27529	<table border="1" style="width: 100%; border-collapse: collapse;"> <tr> <td style="width: 33%;">PLAN DATE: July 2026</td> <td style="width: 33%;">REVIEWED BY: D. Bennett</td> <td style="width: 33%;"></td> </tr> <tr> <td>PREPARED BY: B. Dowell</td> <td>REVIEWED BY:</td> <td></td> </tr> </table>	PLAN DATE: July 2026	REVIEWED BY: D. Bennett		PREPARED BY: B. Dowell	REVIEWED BY:		<table border="1" style="width: 100%; border-collapse: collapse;"> <thead> <tr> <th style="width: 60%;">REVISIONS</th> <th style="width: 20%;">INIT.</th> <th style="width: 20%;">DATE</th> </tr> </thead> <tbody> <tr><td> </td><td> </td><td> </td></tr> <tr><td> </td><td> </td><td> </td></tr> <tr><td> </td><td> </td><td> </td></tr> <tr><td> </td><td> </td><td> </td></tr> <tr><td> </td><td> </td><td> </td></tr> <tr><td> </td><td> </td><td> </td></tr> <tr><td> </td><td> </td><td> </td></tr> <tr><td> </td><td> </td><td> </td></tr> </tbody> </table>	REVISIONS	INIT.	DATE																								
PLAN DATE: July 2026	REVIEWED BY: D. Bennett																																		
PREPARED BY: B. Dowell	REVIEWED BY:																																		
REVISIONS	INIT.	DATE																																	
		7/22/2026 <table border="1" style="width: 100%; border-collapse: collapse;"> <tr> <th style="width: 60%;">SIGNATURE</th> <th style="width: 40%;">DATE</th> </tr> <tr> <td>SIG. INVENTORY NO. 03-009072</td> <td> </td> </tr> </table>	SIGNATURE	DATE	SIG. INVENTORY NO. 03-009072																														
SIGNATURE	DATE																																		
SIG. INVENTORY NO. 03-009072																																			