


5/14/2017 2:17 PM \\king\hmm\external\cor-66165\0178756\U-5711-rdy-tp.dgn

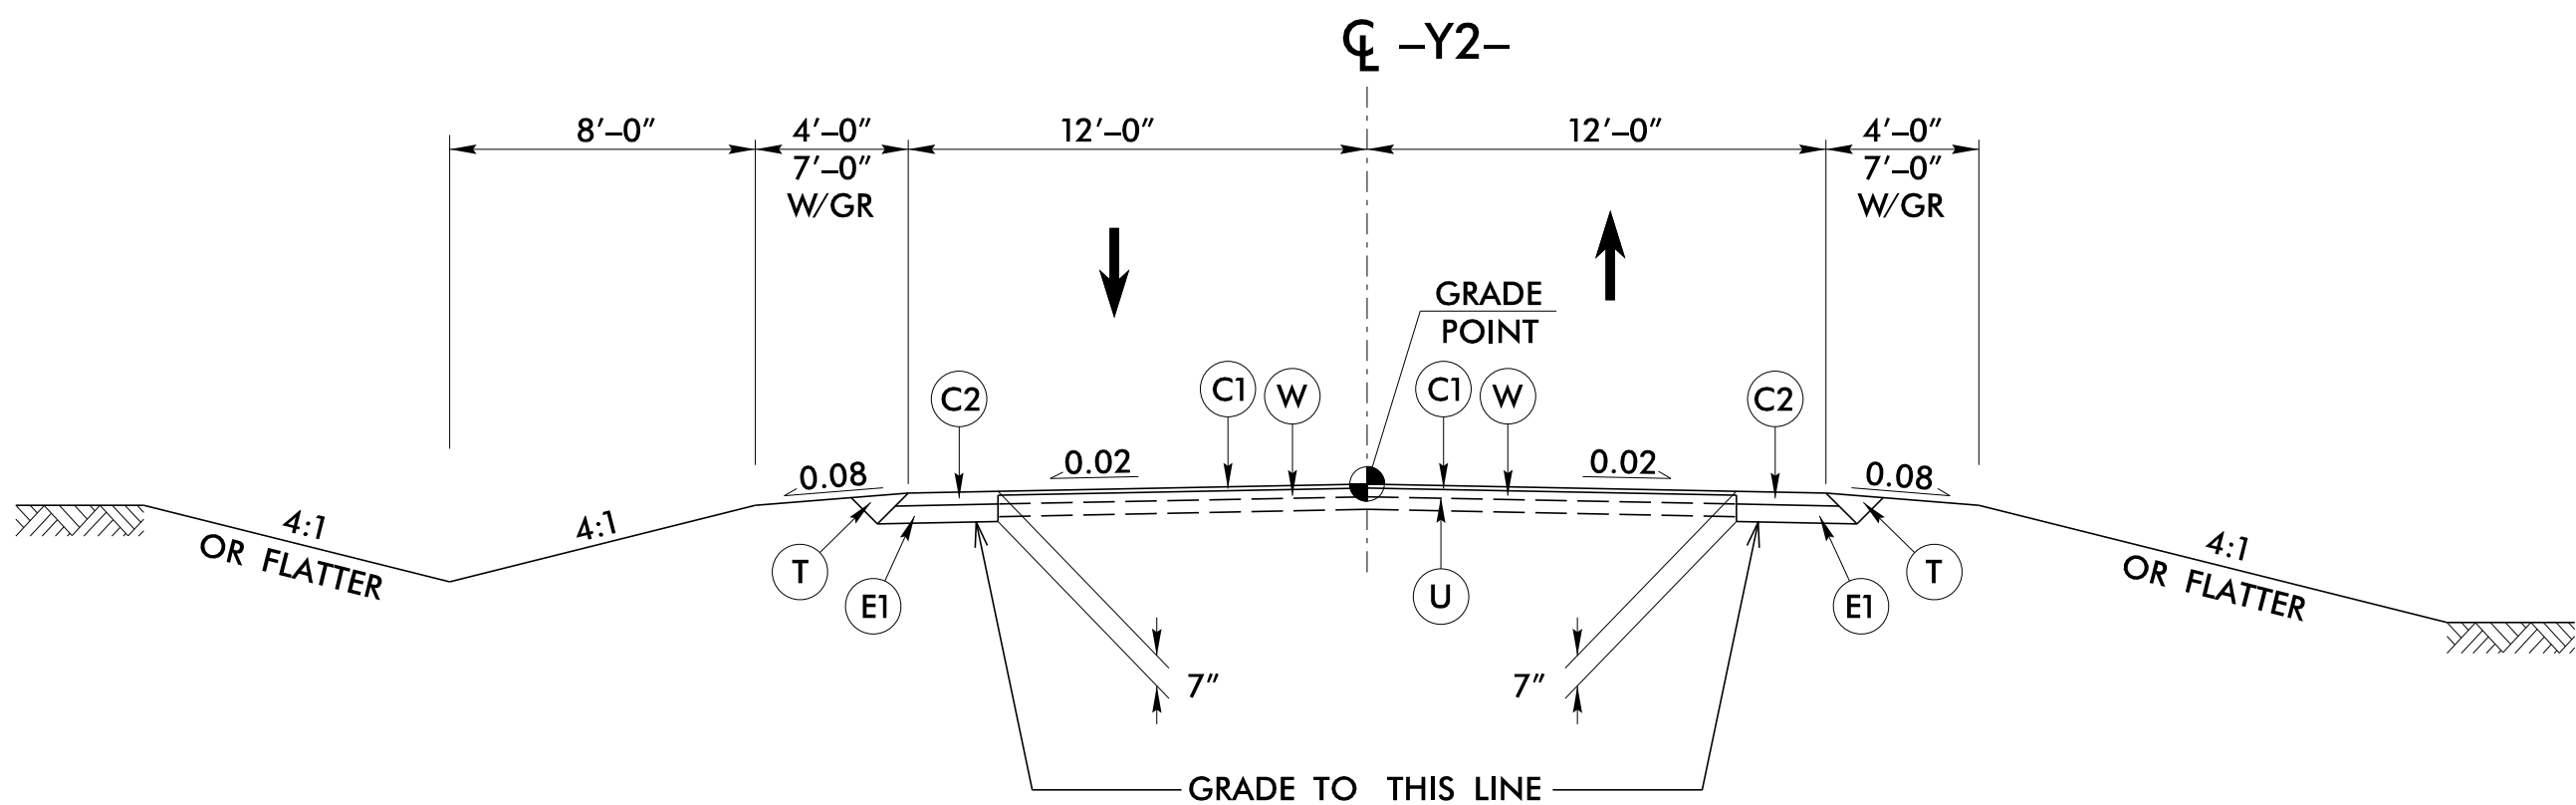


TYPICAL SECTION NO. 4

TRANSITION FROM EXISTING TO TYPICAL SECTION NO. 4
-Y2- STA 11+50.00 TO 11+75.00

USE TYPICAL SECTION NO. 4:

-Y2- STA 11+75.00 TO 12+31.64
-Y2- STA 12+65.64 TO 13+25.00

TRANSITION FROM TYPICAL SECTION NO. 4 TO EXISTING
-Y2- STA 13+25.00 TO 13+50.00

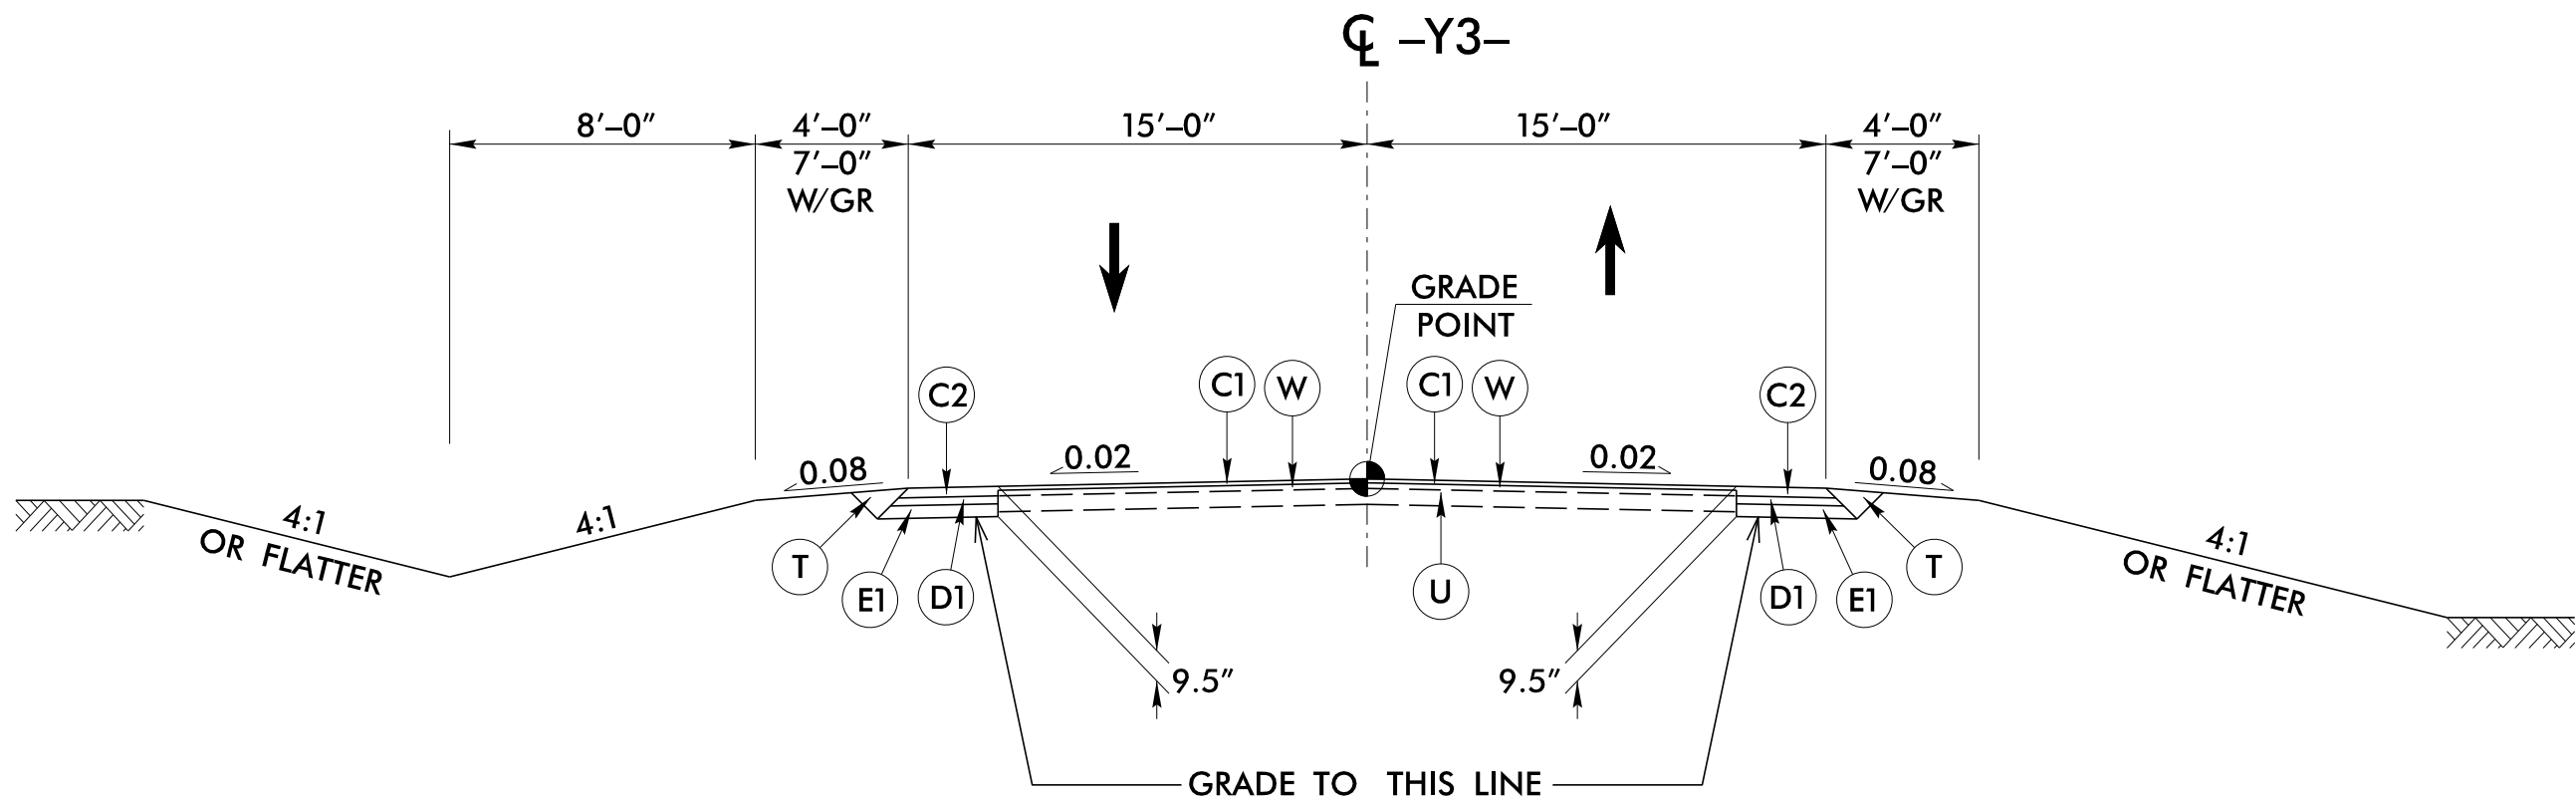

TYPICAL SECTION NO. 5

USE TYPICAL SECTION NO. 5:

-Y3- STA 10+17.03 TO 11+25.00

TRANSITION FROM TYPICAL SECTION NO. 5 TO EXISTING
-Y3- STA 11+25.00 TO 11+50.00

PAVEMENT SCHEDULE	
C1	1.5" S9.5B
C2	3" S9.5B
D1	2.5" I19.0C
E1	4" B25.0C
T	EARTH MATERIAL
U	EXIST. PAVEMENT
W	WEDGING

NOTE: PAVEMENT EDGE SLOPES ARE 1:1 UNLESS SHOWN OTHERWISE.

PROJECT REFERENCE NO.
U-5711

SHEET NO.
2A-3

RW SHEET NO.

ROADWAY DESIGN ENGINEER

MOTT MACDONALD I & E, LLC
LICENSE NO. F-0669

PAVEMENT DESIGN ENGINEER

MOTT MACDONALD I & E, LLC
LICENSE NO. F-0669

**DOCUMENT NOT CONSIDERED FINAL
UNLESS ALL SIGNATURES COMPLETED**

Prepared in the Office of:

MOTT MACDONALD

930 Main Campus Drive, Suite 200
Raleigh, NC 27606
www.mottmac.com